

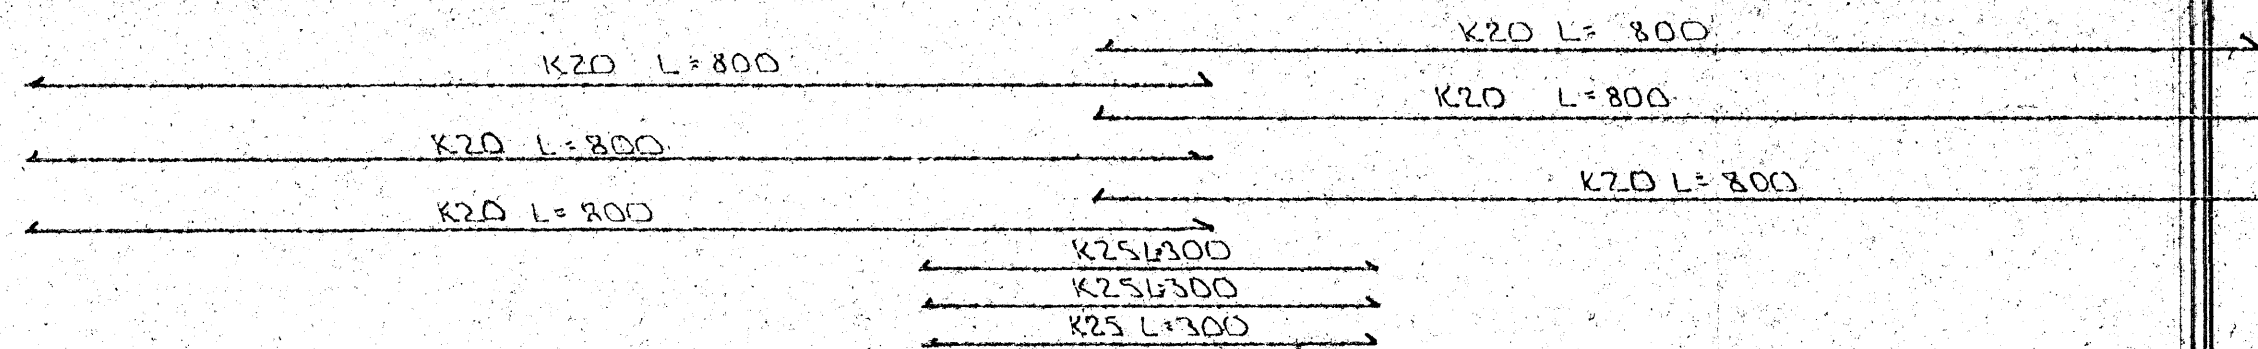


SULA 51.1 1:20

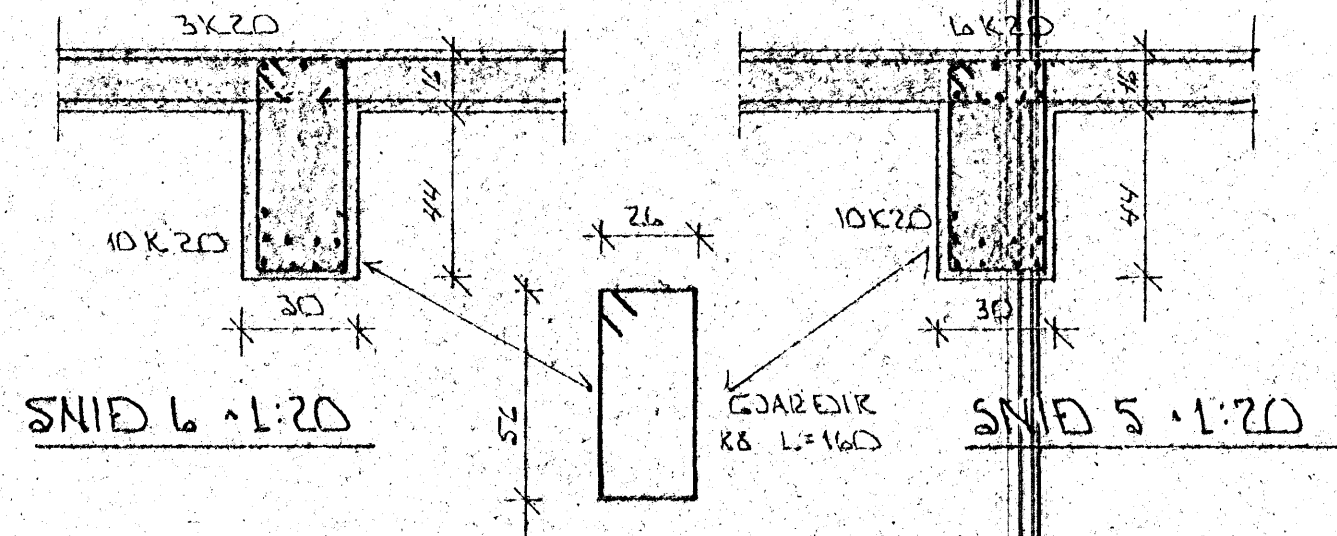


JARN I EFRI BRUN BITA

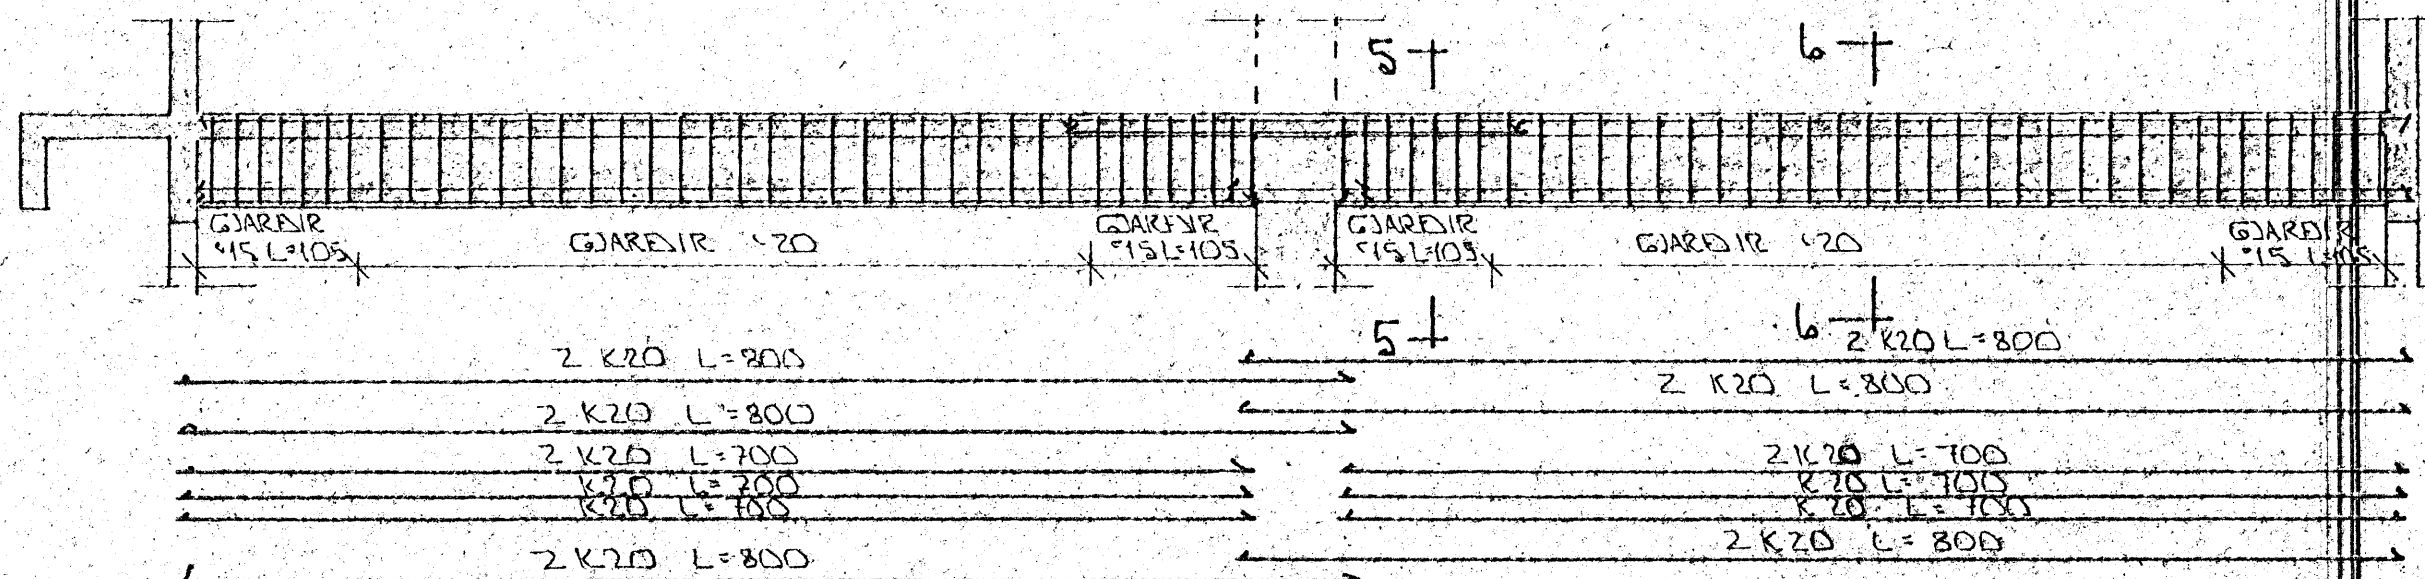

JARN I NEDRI BRUN BITA

ASYND A BITA 51.1 1:20

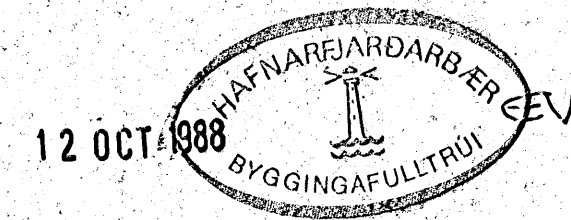

BR. NR.	DAGS	EDLI BREVTINGAR	SIGN
BÆJARHRAUN 18 HAFNARFJÖRÐI BURÐARVIKRI - I. HÆÐ SÆRMVNDIR OG SMÍÐ MELIKV. 1:150 1:20 SIGURÐUR ÞORLEIFSSON TEKNIFRÆÐINGUR F.T.F.L. STRANDGÖTU 11 HAFNARFJÖRÐI SIMI 54151			DAGS. OKT '88 HANNA TEIKNAD VERK NR. 8829 BLAD NR. 1-05