



SÚLA S1.2 · 1:20

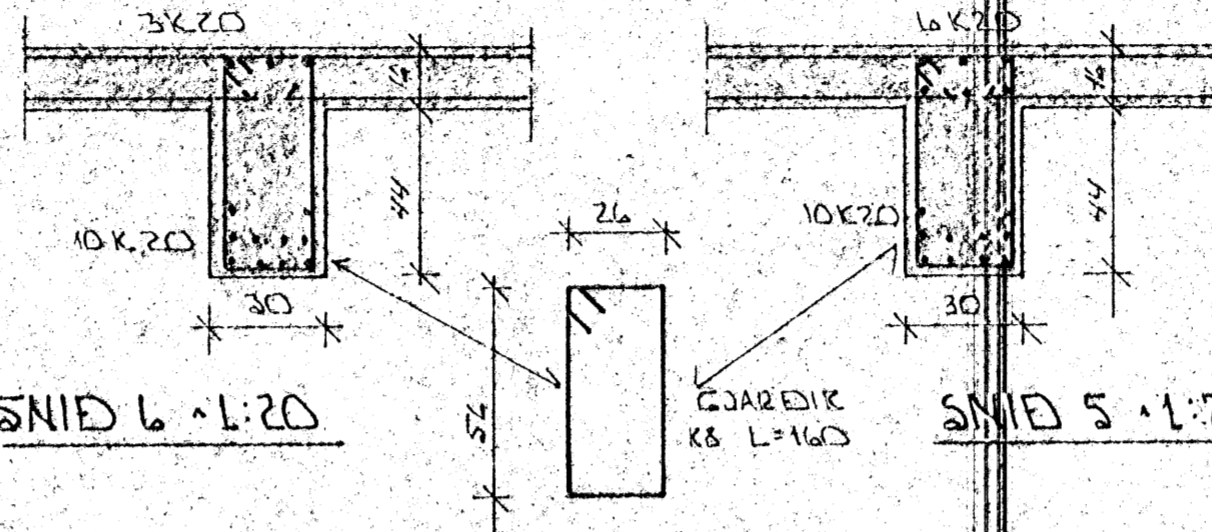


SNID 6 · 1:20


SNID 5 · 1:20

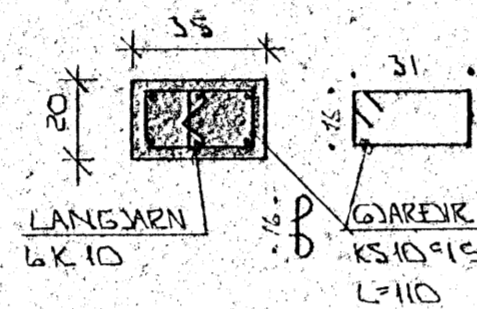


SÚLA S4.2 · 1:20

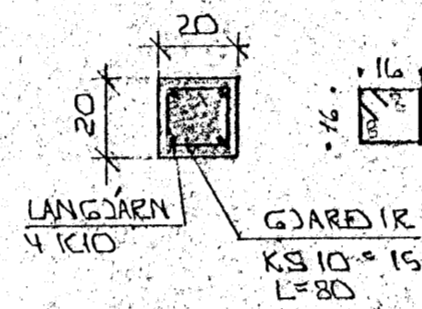

SÚLA S5.2 · 1:20

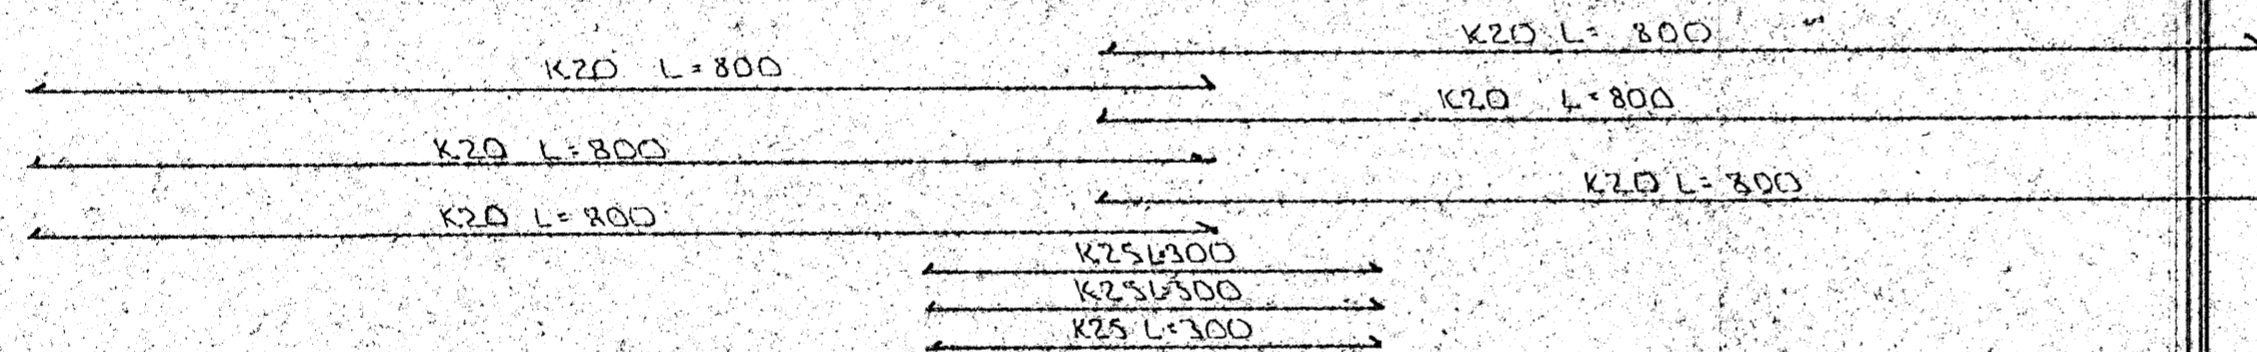


JARN I EFRI BRUN BITA

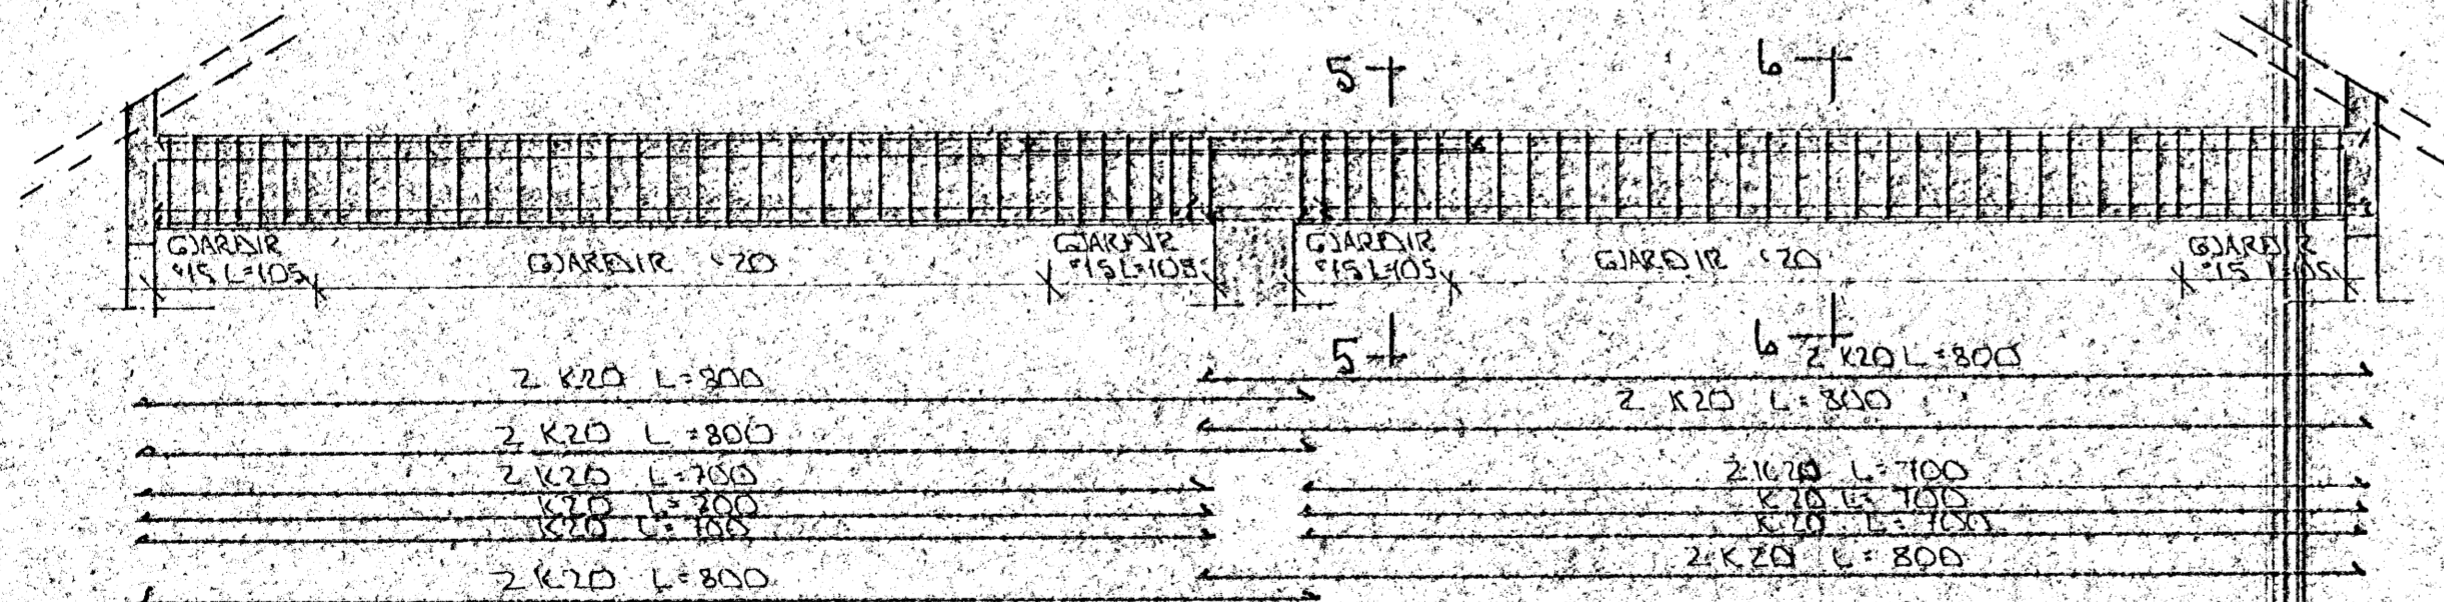


JARN I NEÐRI BRUN BITA


ASÝND A BITA B1.2 · 1:20

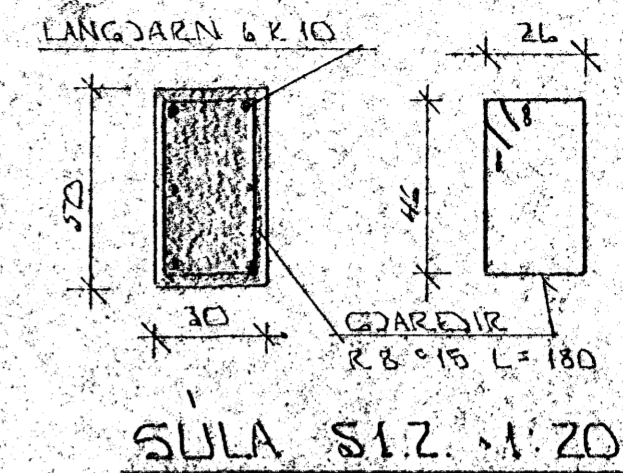

SÚLA S1.2 · 1:20

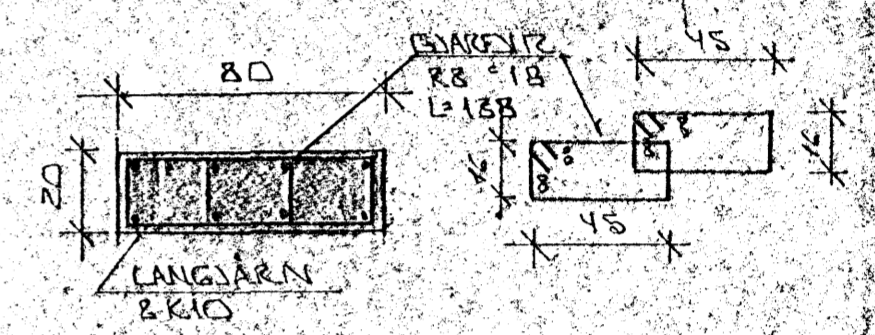

SÚLA S2.2 · 1:20

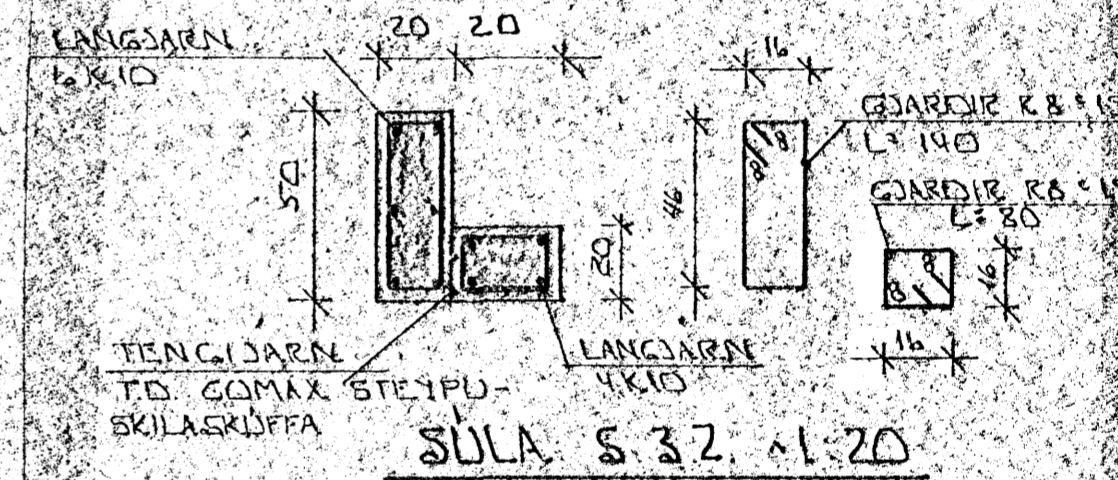

SÚLA S3.2 · 1:20



BR.NR.	DAGS	EÐLI BREVTINGAR	SIGN.
		BÆJARHRAUN 18 HAFNARFIREÐI	DAGS OCT '88
		BURSDARVIRKI 2.HÆÐ	HAFNAR
		SERMYNDIR OG SNID	TEIKNAD
		MELIKV. 1:50 · 1:20	VERK NR 8829
		SIGURÐUR ÞORLEIFSSON TEKNIPRÆÐINGUR F.T.F.I.	BLAD NR 1-08
		STRANDGÖTU 11 HAFNARFIREÐI SIMI 54151	