




SNID 1:50

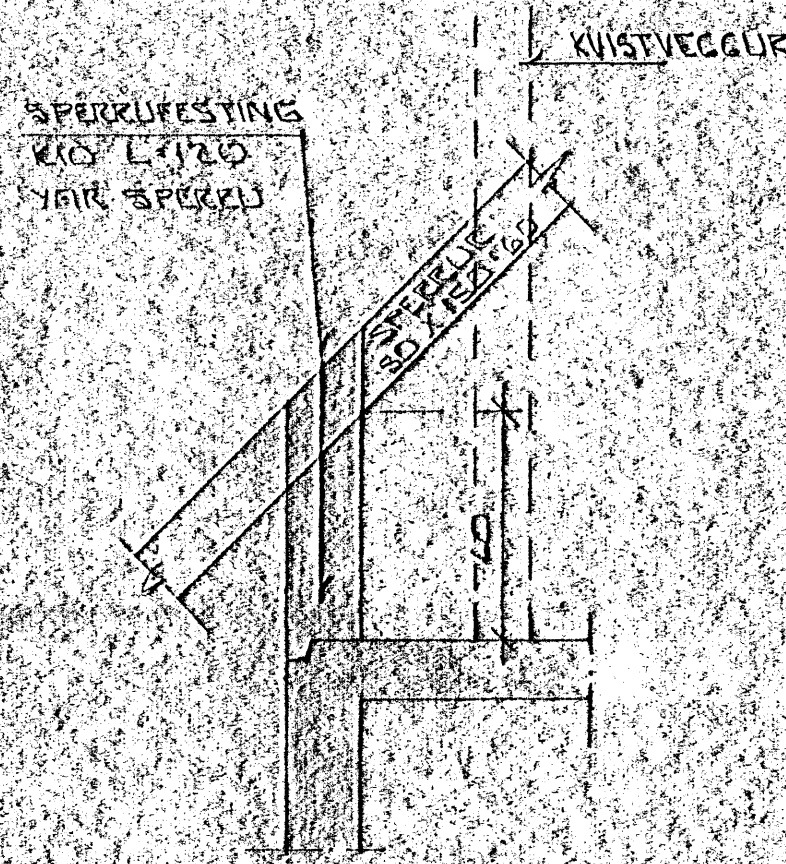


DEILI 1: 1:20

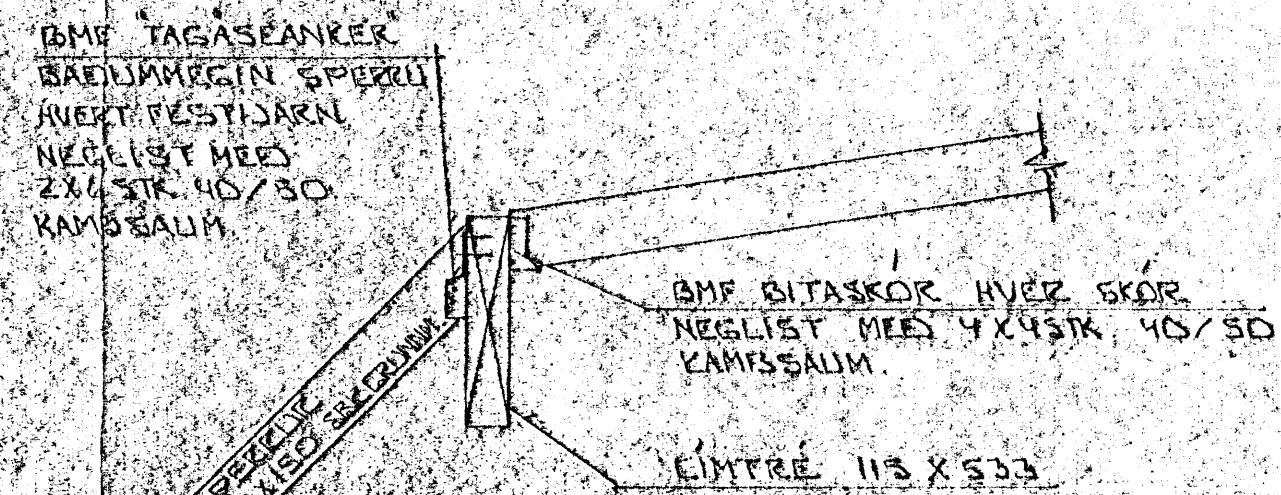

DEILI 2: 1:20

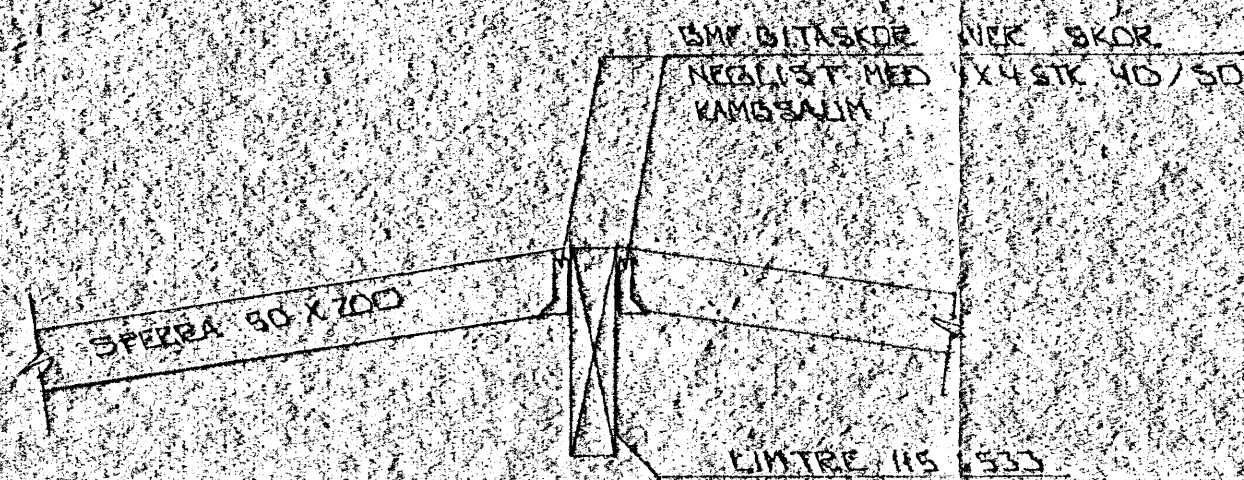


DEILI 3: 1:20

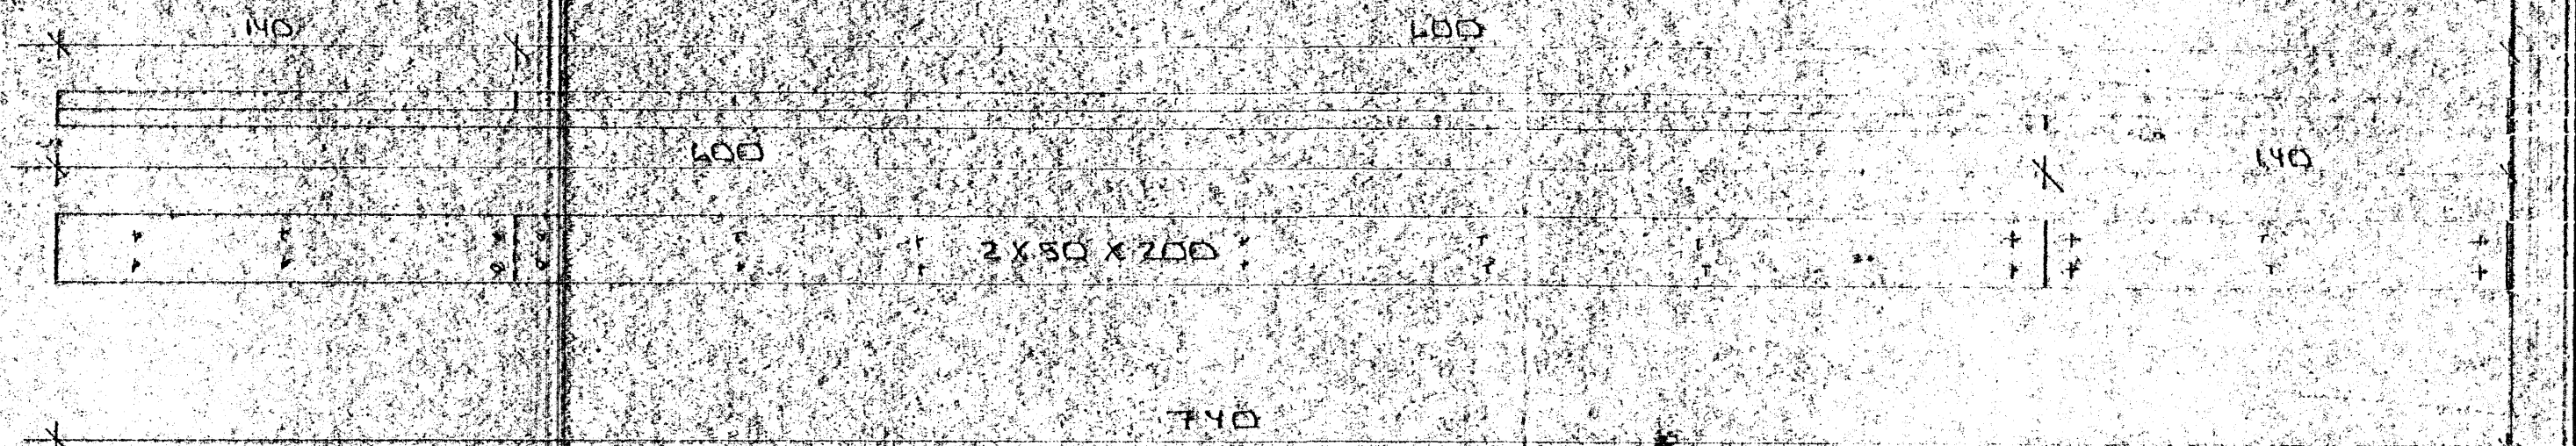


KVERKSPERRA YFIR STIGAGANGI




SNID 5-5: 1:20

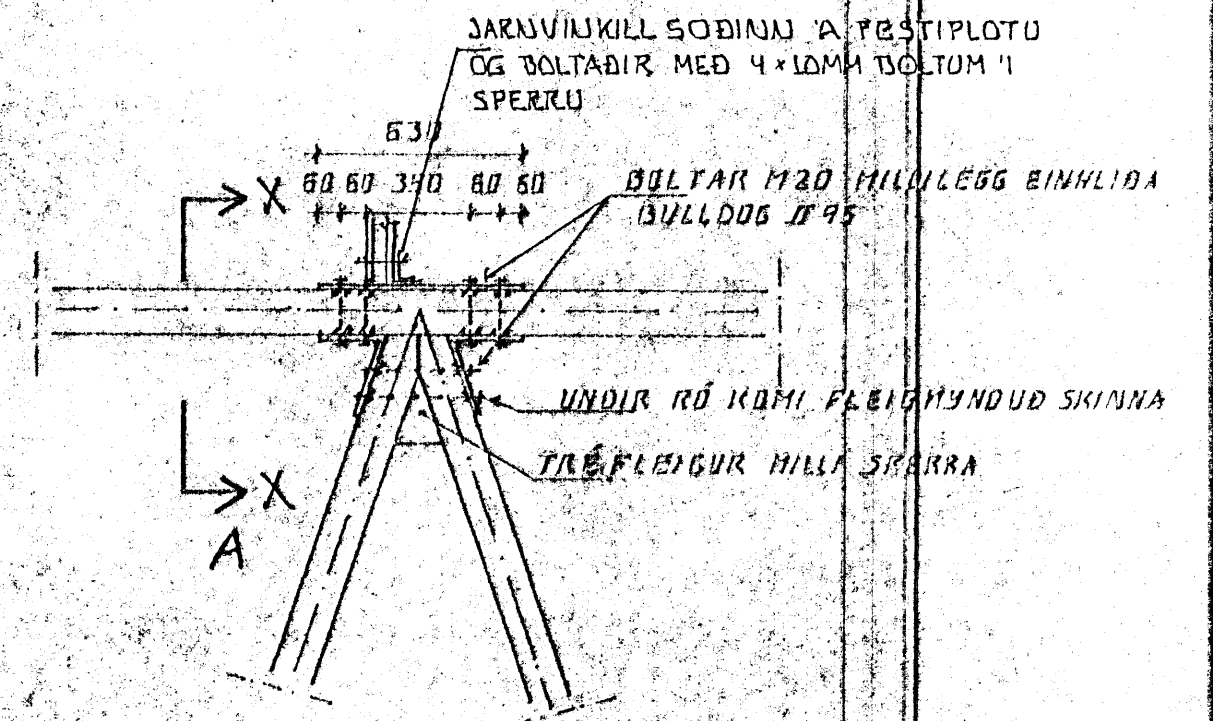

SERMYND 6: 1:20

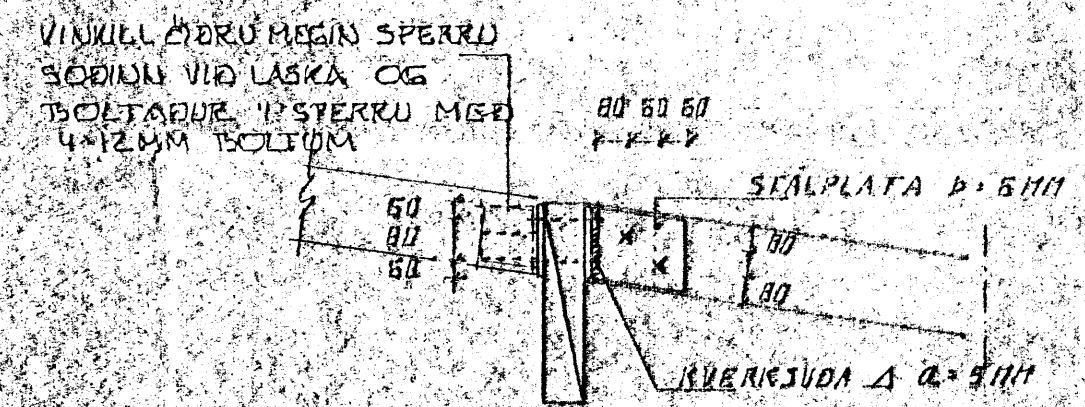

SNID X-X: 1:20

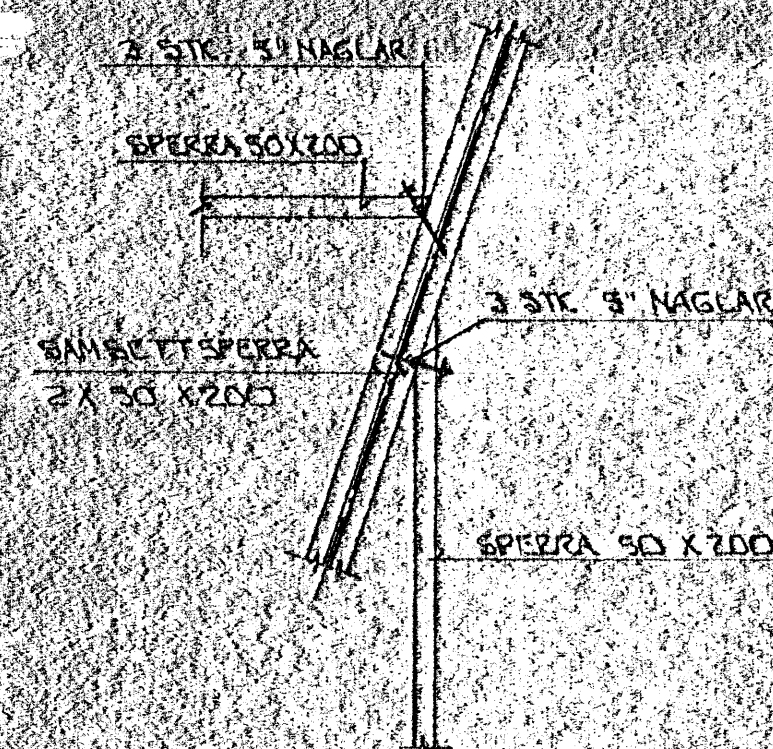

SERM 4: 1:20

ASKINGU ELDRI TEIKNING OGILD



BR.NR.	DAGA	EDLI	GREYTINGAR	SIGN.
BÆJARHAUN 18 HAFNARFIRDI				DAGA: FEBR 95
SERMYND 1: 1:50				HAUNAR: 227
MELKY: 1:50				TEIKNING:
SIGURÐUR ÞORLEIFSSON				VERIS. NR: 8829
STRANDGÖTU 11 HAFNARFIRDI				SLAÐUR:
SÍM 54751				1-13