




SNID B-B 1:50

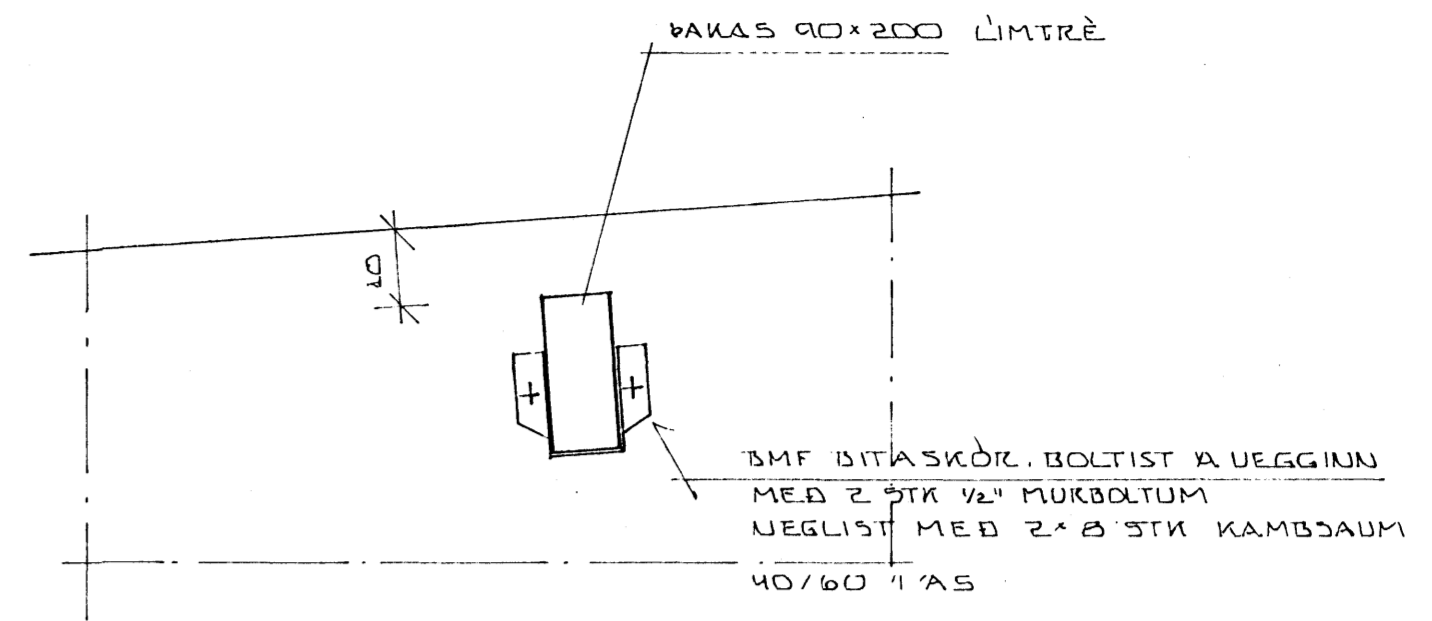

SNID 9-9 1:10

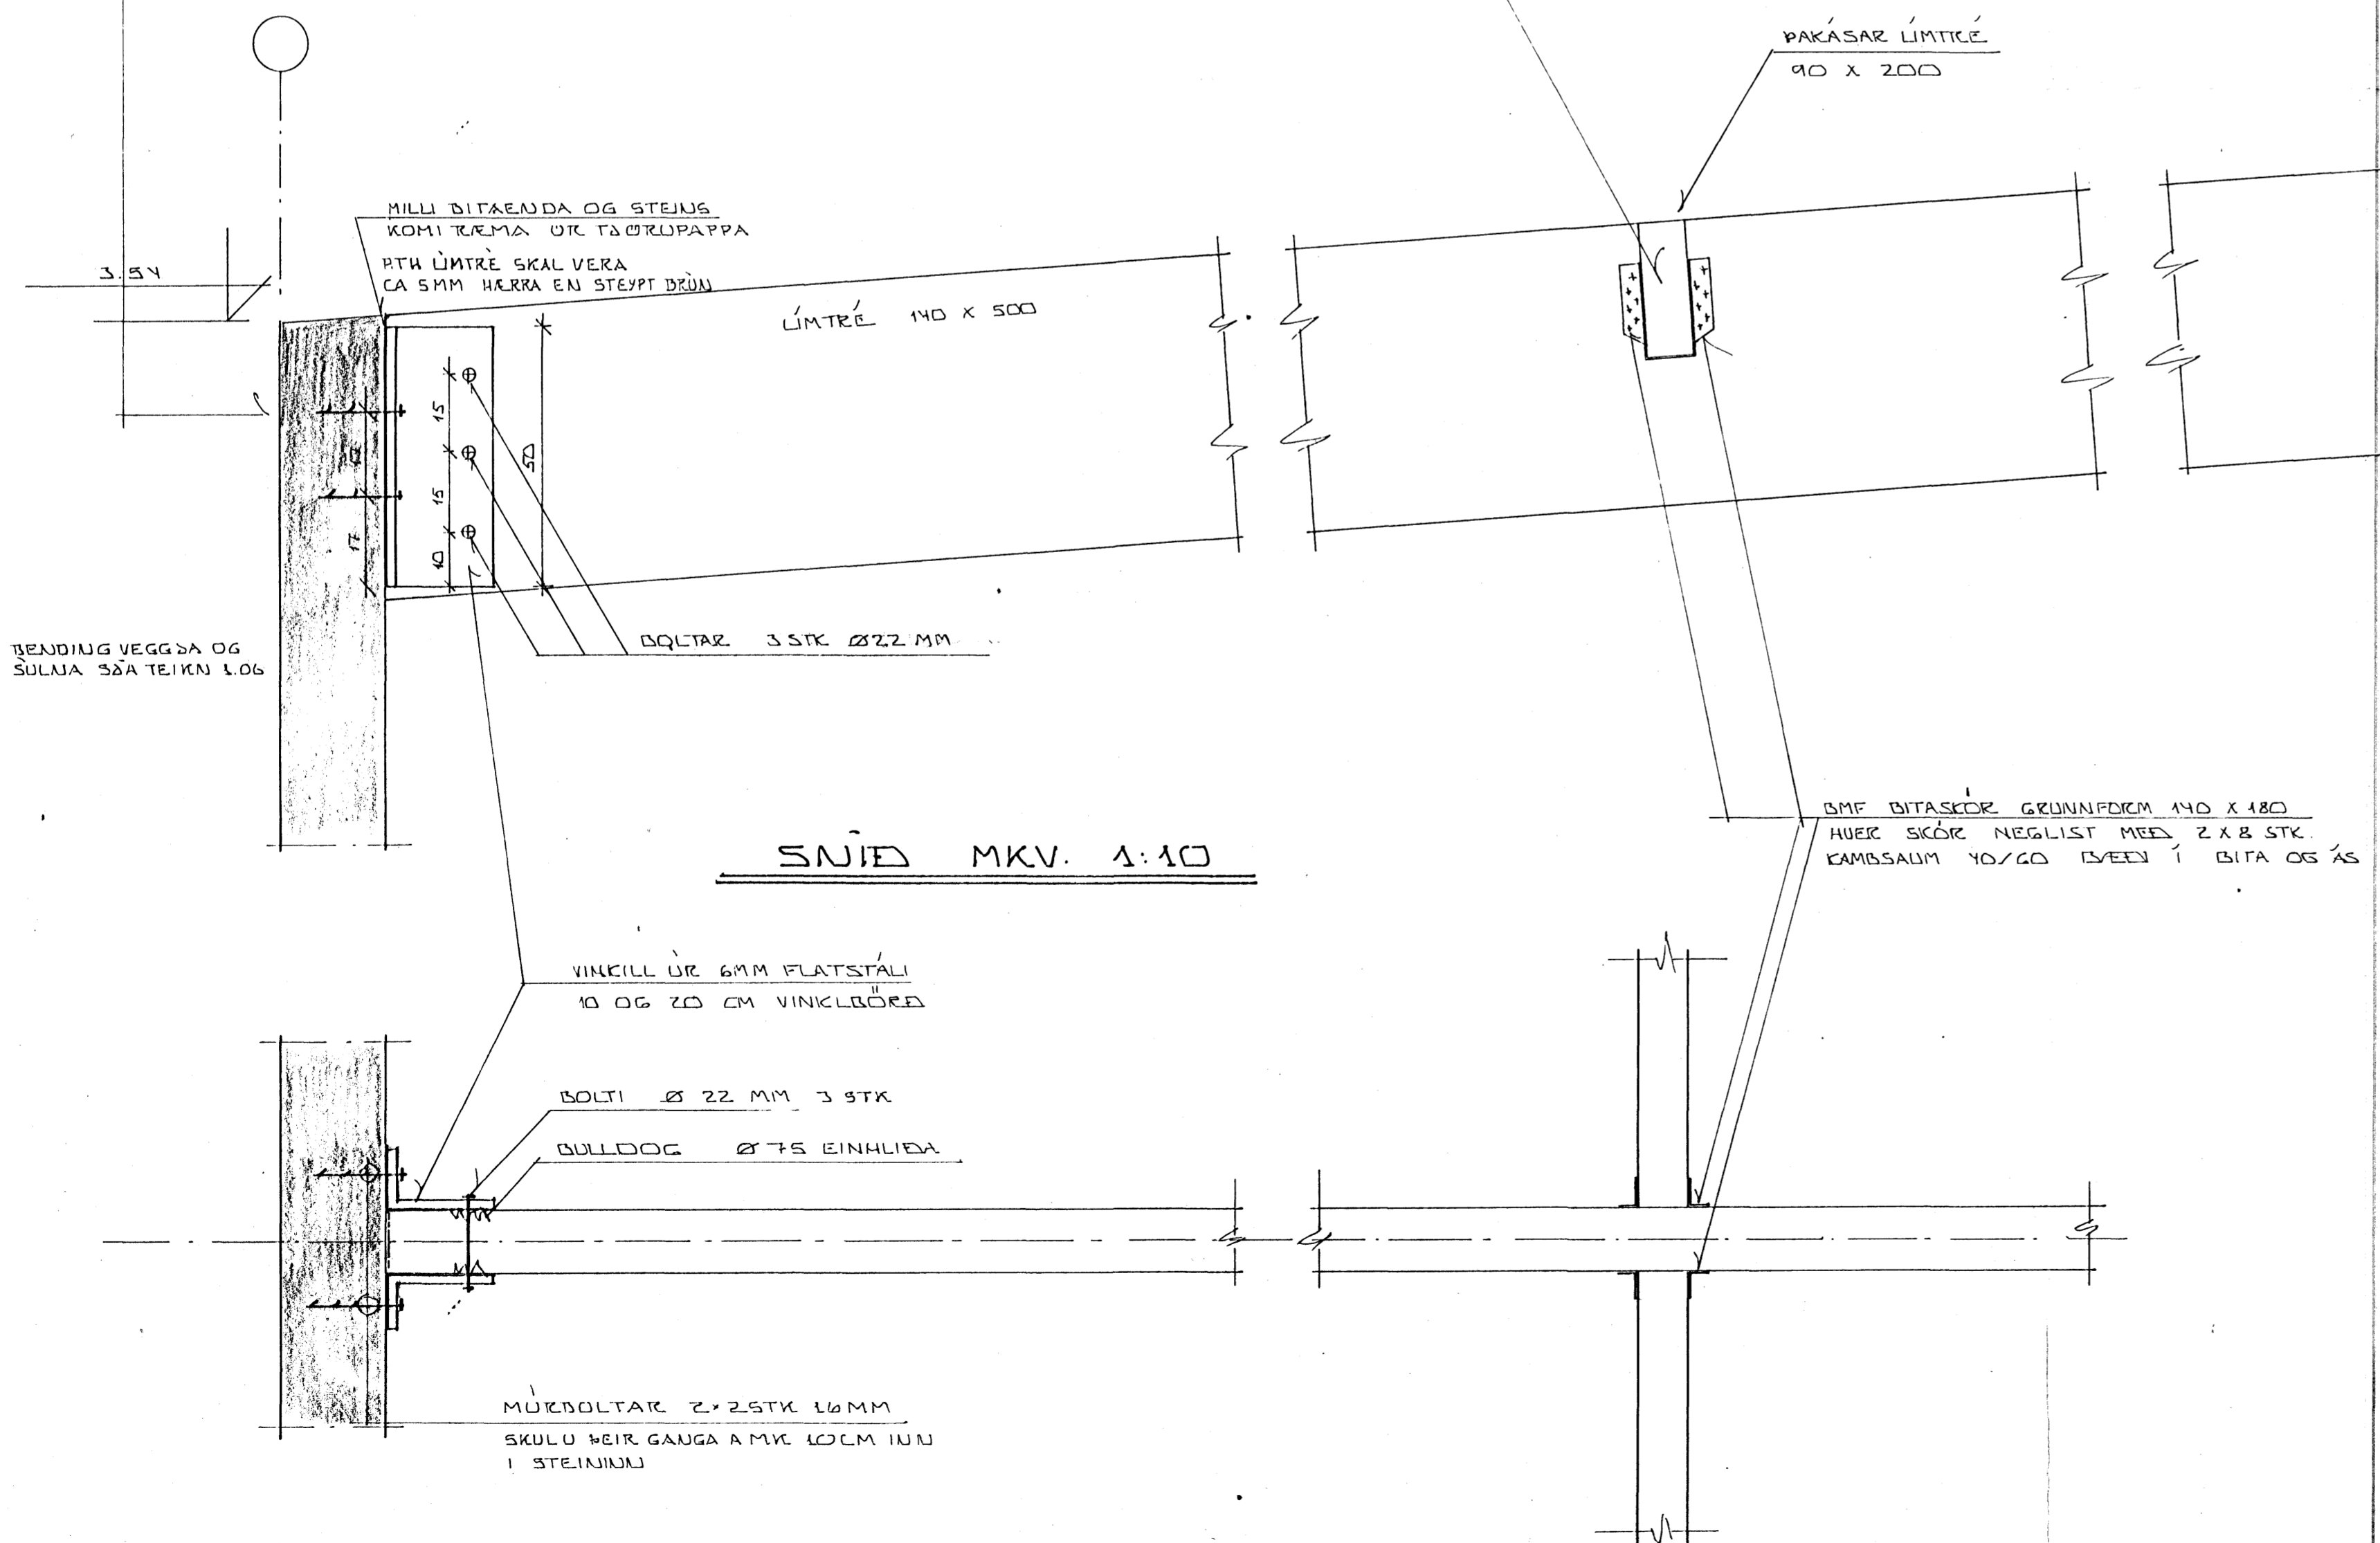

SNID MKV. 1:10

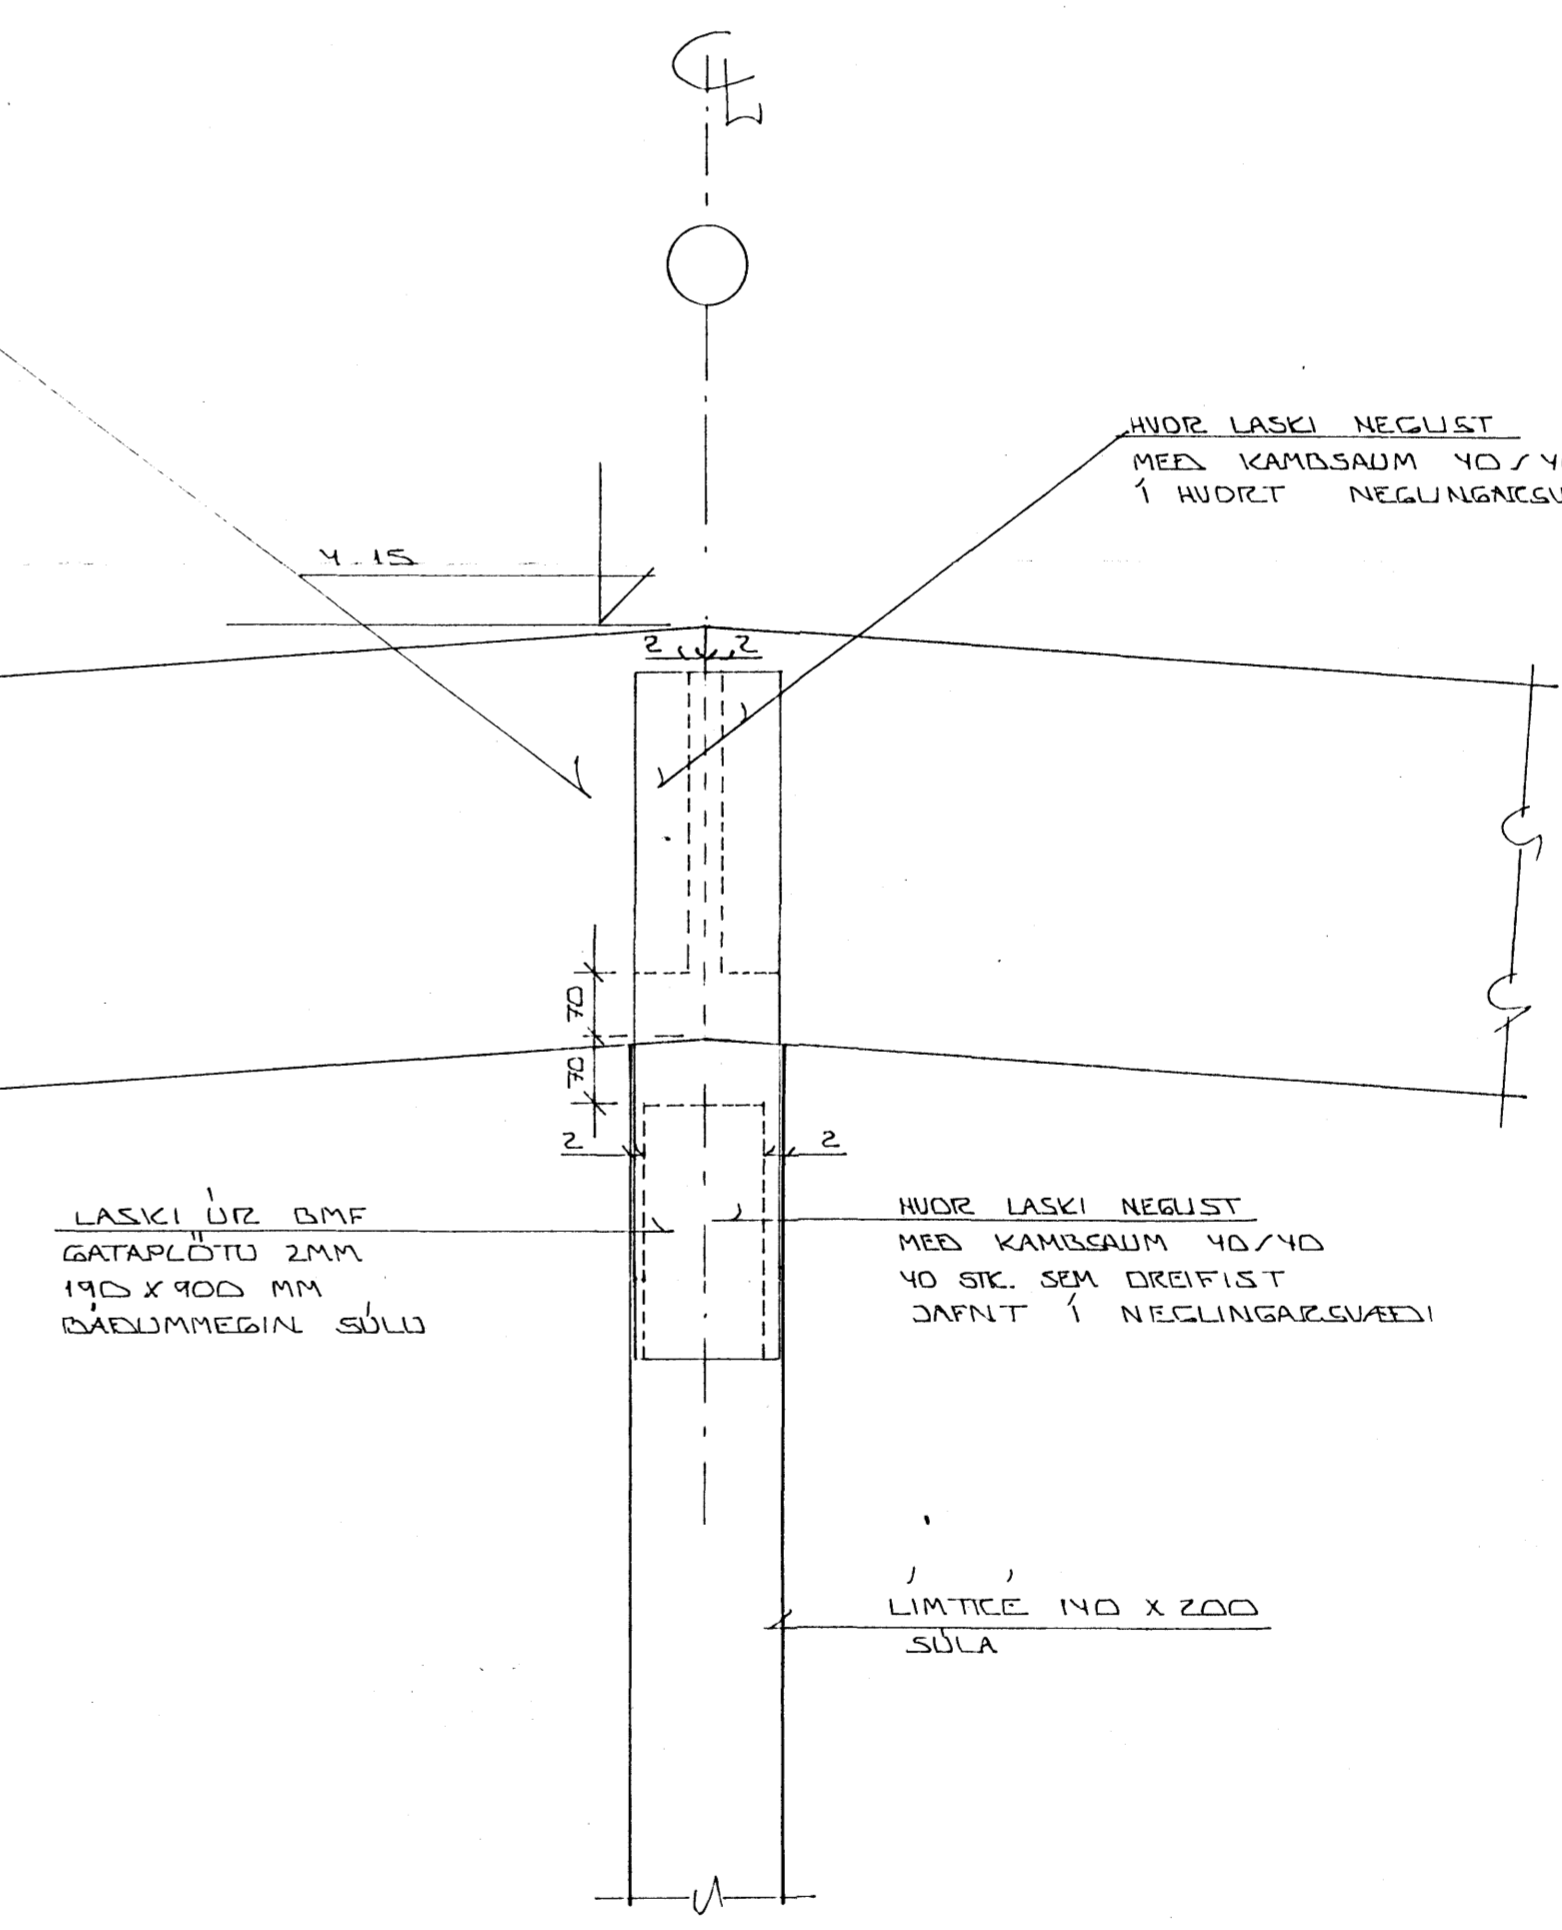

31. des. 1984

BR.NR.	DAGS	EDLI BREVTINGAR	SIGN.
BESJARHAUN 22 HAFNARFIRESI			DAGS. 11. DES. 84
SNID OG SÉRMYNDIR Í PAKSITR			TEIKNAR. 50
			VERK NR. 8459
MELIKV. 1:10			SLAÐNR.
SIGURÐUR ÞORLEIFSSON TEKNIFRÉBINGUR EIT.F.I.			105
STRANDGÖTU 11 HAFNARFIRESI SÍMI 54751			