



SERMYND 8 \cdot 1:20

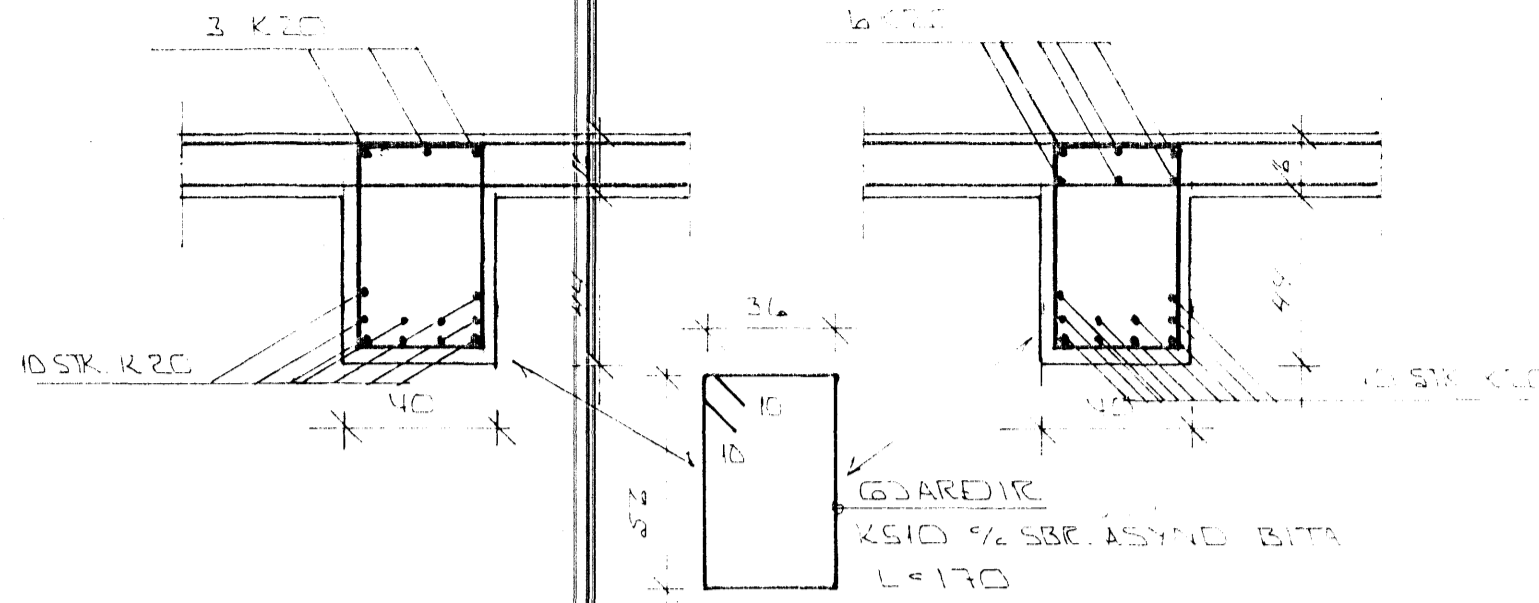


SNIED 6 \cdot 1:20

SNIED 7 \cdot 1:20

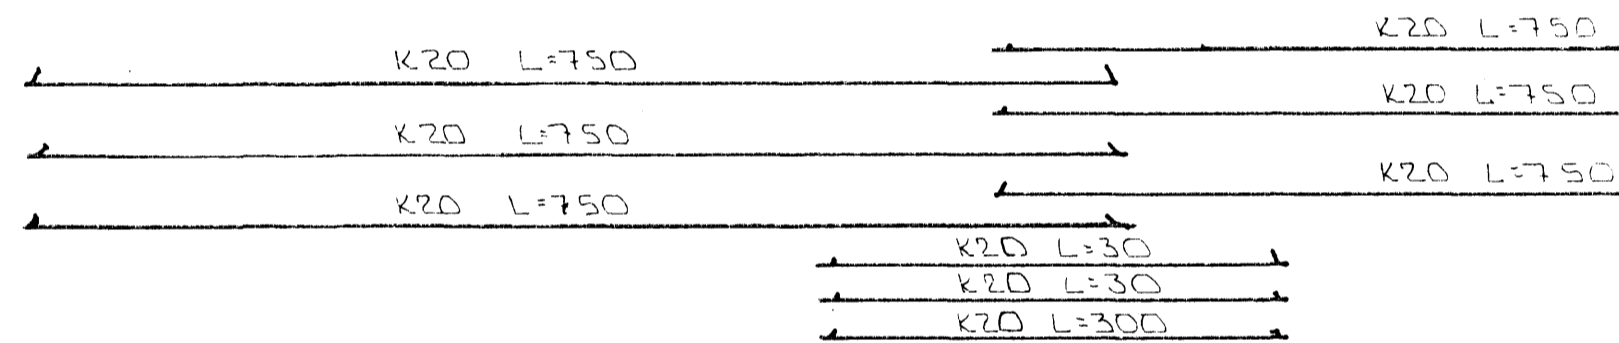

JARN I EFRI BRUN BITA

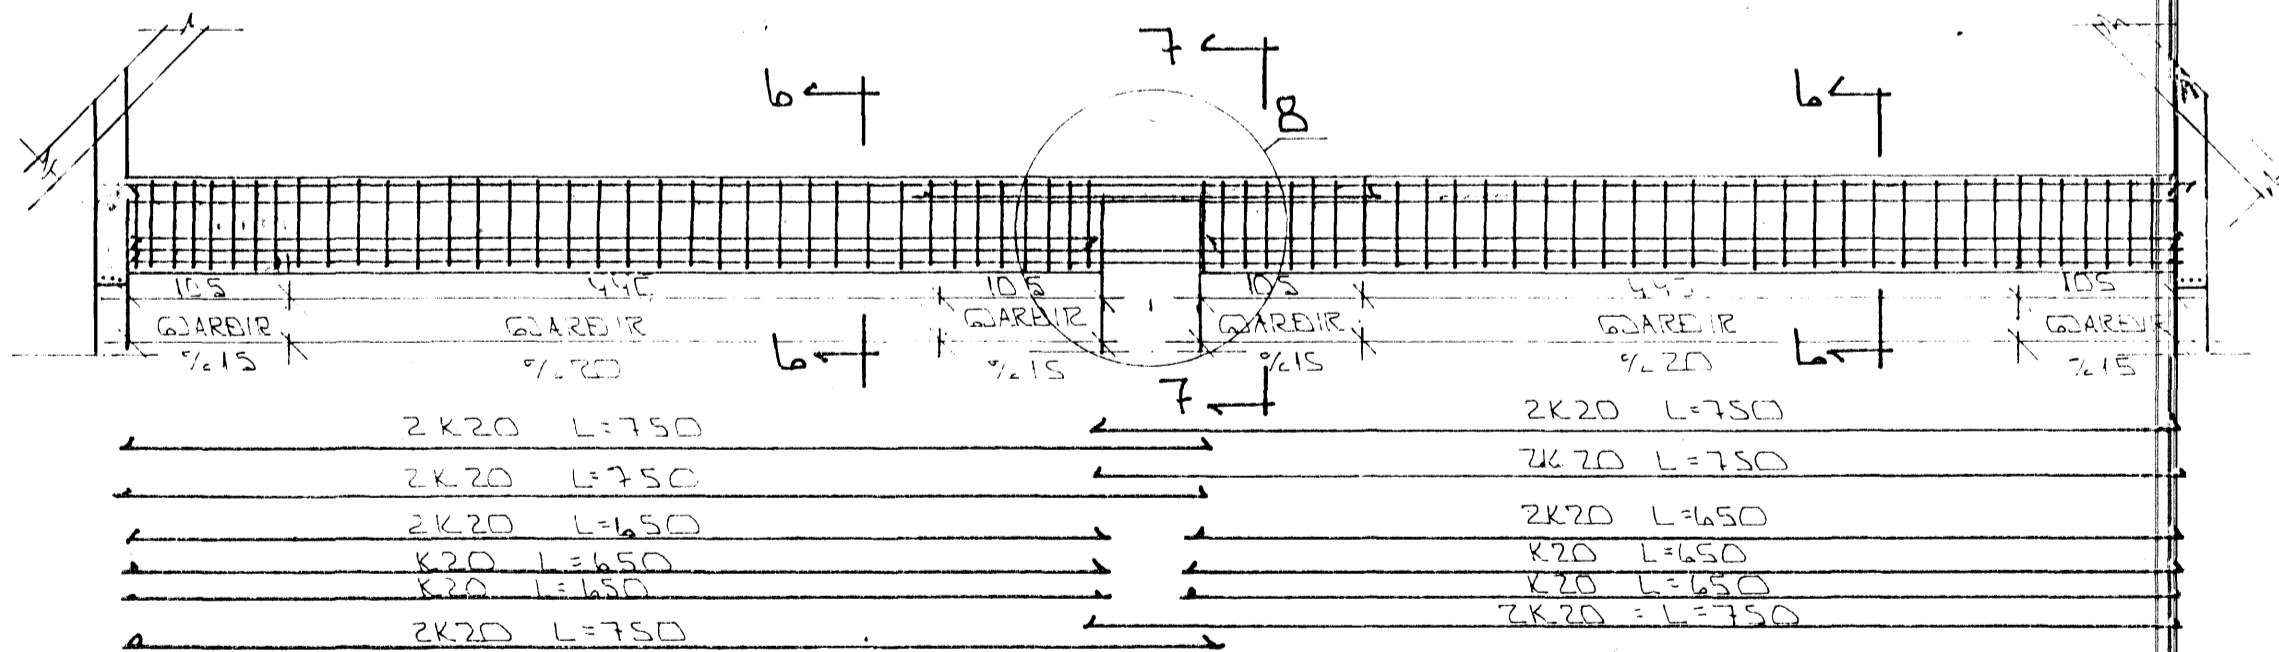

JARN I NEDRI BRUN BITA


ASYND A BITA BL.2. \cdot 1:50

SKYRINGAR:

ALMENNAR SKYRINGAR SJA BL. NR. 1-01
ASYND B.I.2. A BITA SJA GRUNNMYND PLOTU
BL. NR. 1-07.

STEYPA:

S > 250
VS ≤ 0.5
LOFT ≥ 6%
SEMENT ≥ 300 KG/M³

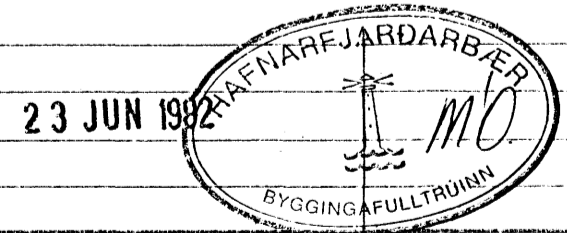

BR NR	DAGS	EDLI BREVTINGAR	SIGN
			DAGS JAN '92
BEJARHRALD 22 HAFNARFIREDI			HANNA
ASYND OG SNIED I BITA 2.HED.			FEIKMAD
MELIKV. \cdot 1:50 \cdot 1:20			VERK NR 9001
SIGURDUR PORLEIFSSON TEKNIFREDBINGUR F.T.F.I.			BLADNR.
STRANDGOTU 11	HAFNARFIREDI	SIMI 54751/54255	L-08