



SNID A-A 1:100

SNID B-B 1:100


SNID C-C 1:100

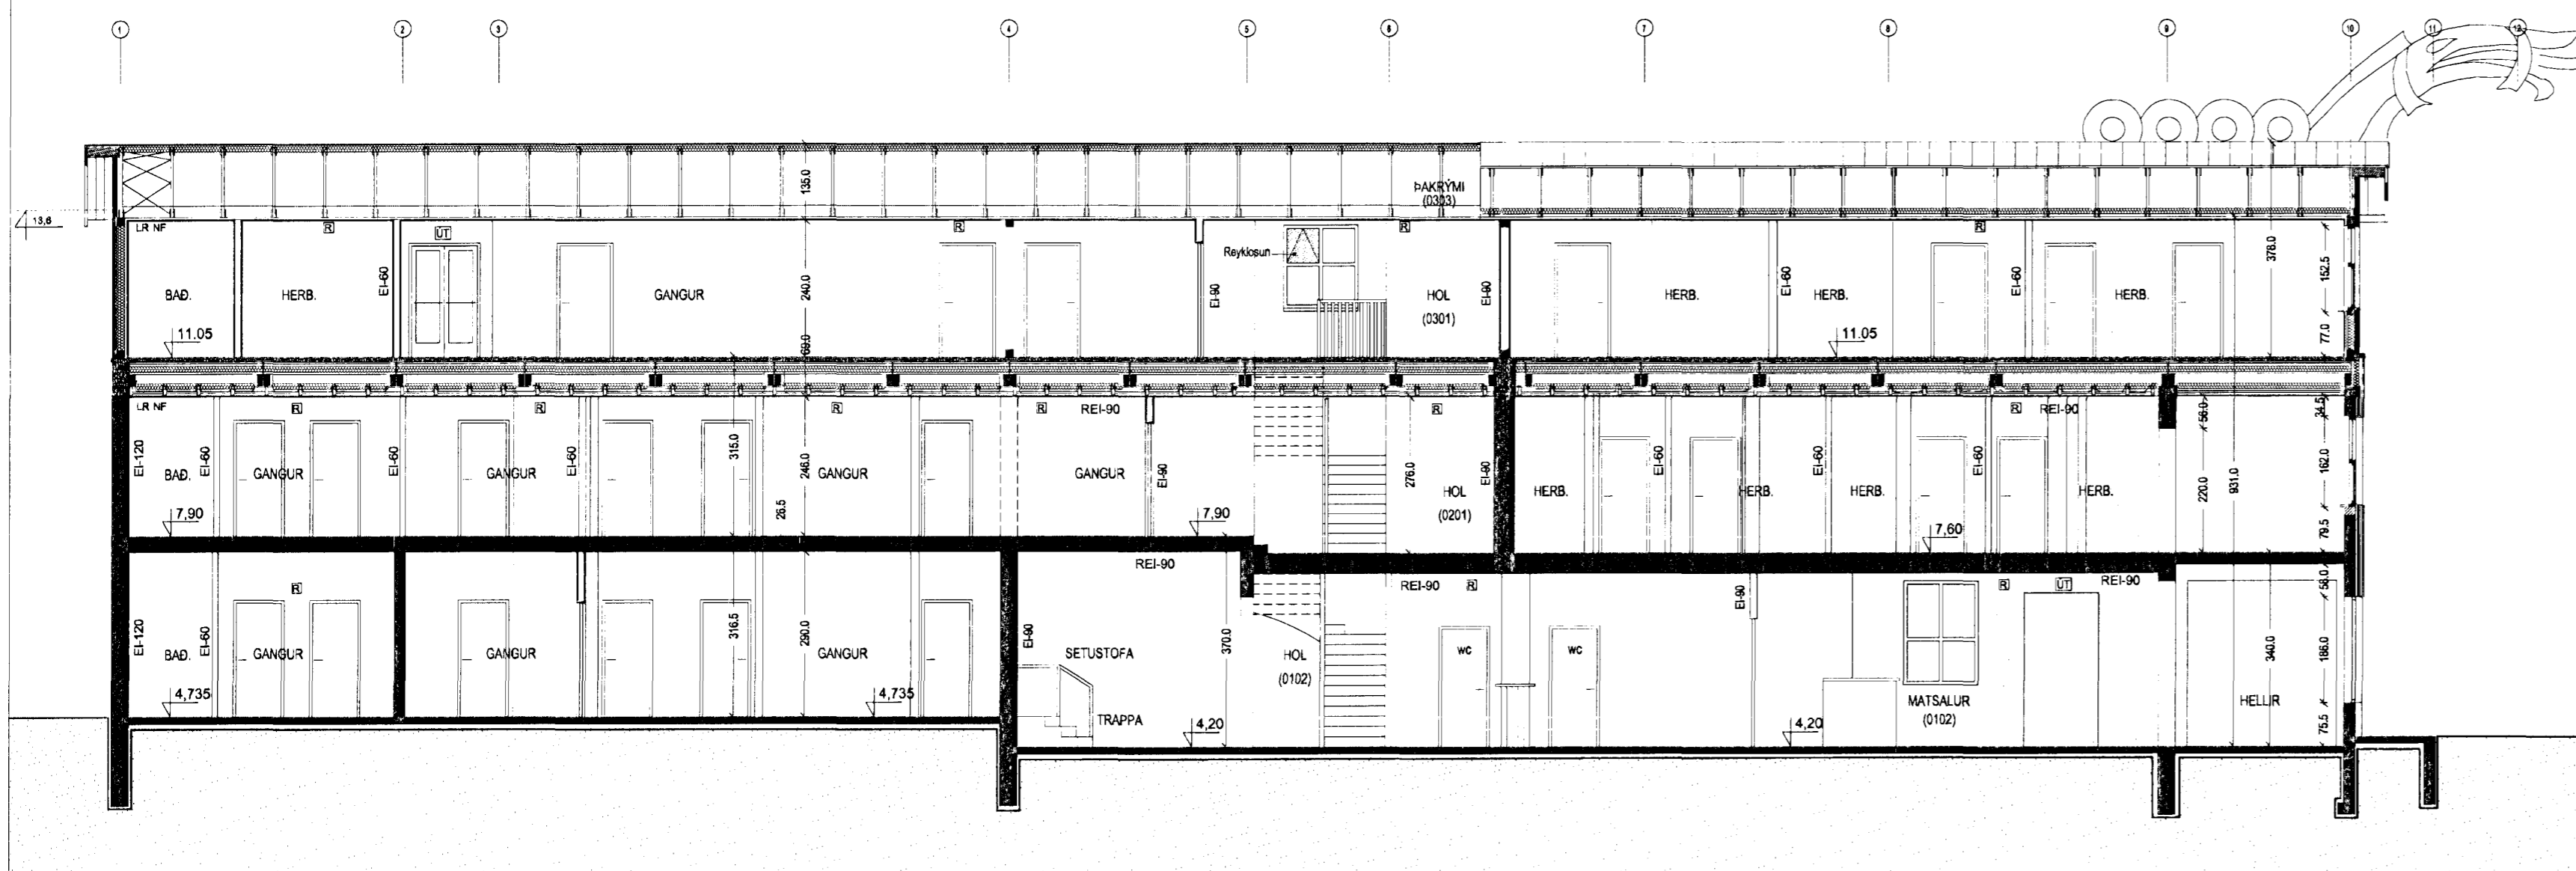

SNID D-D 1:100

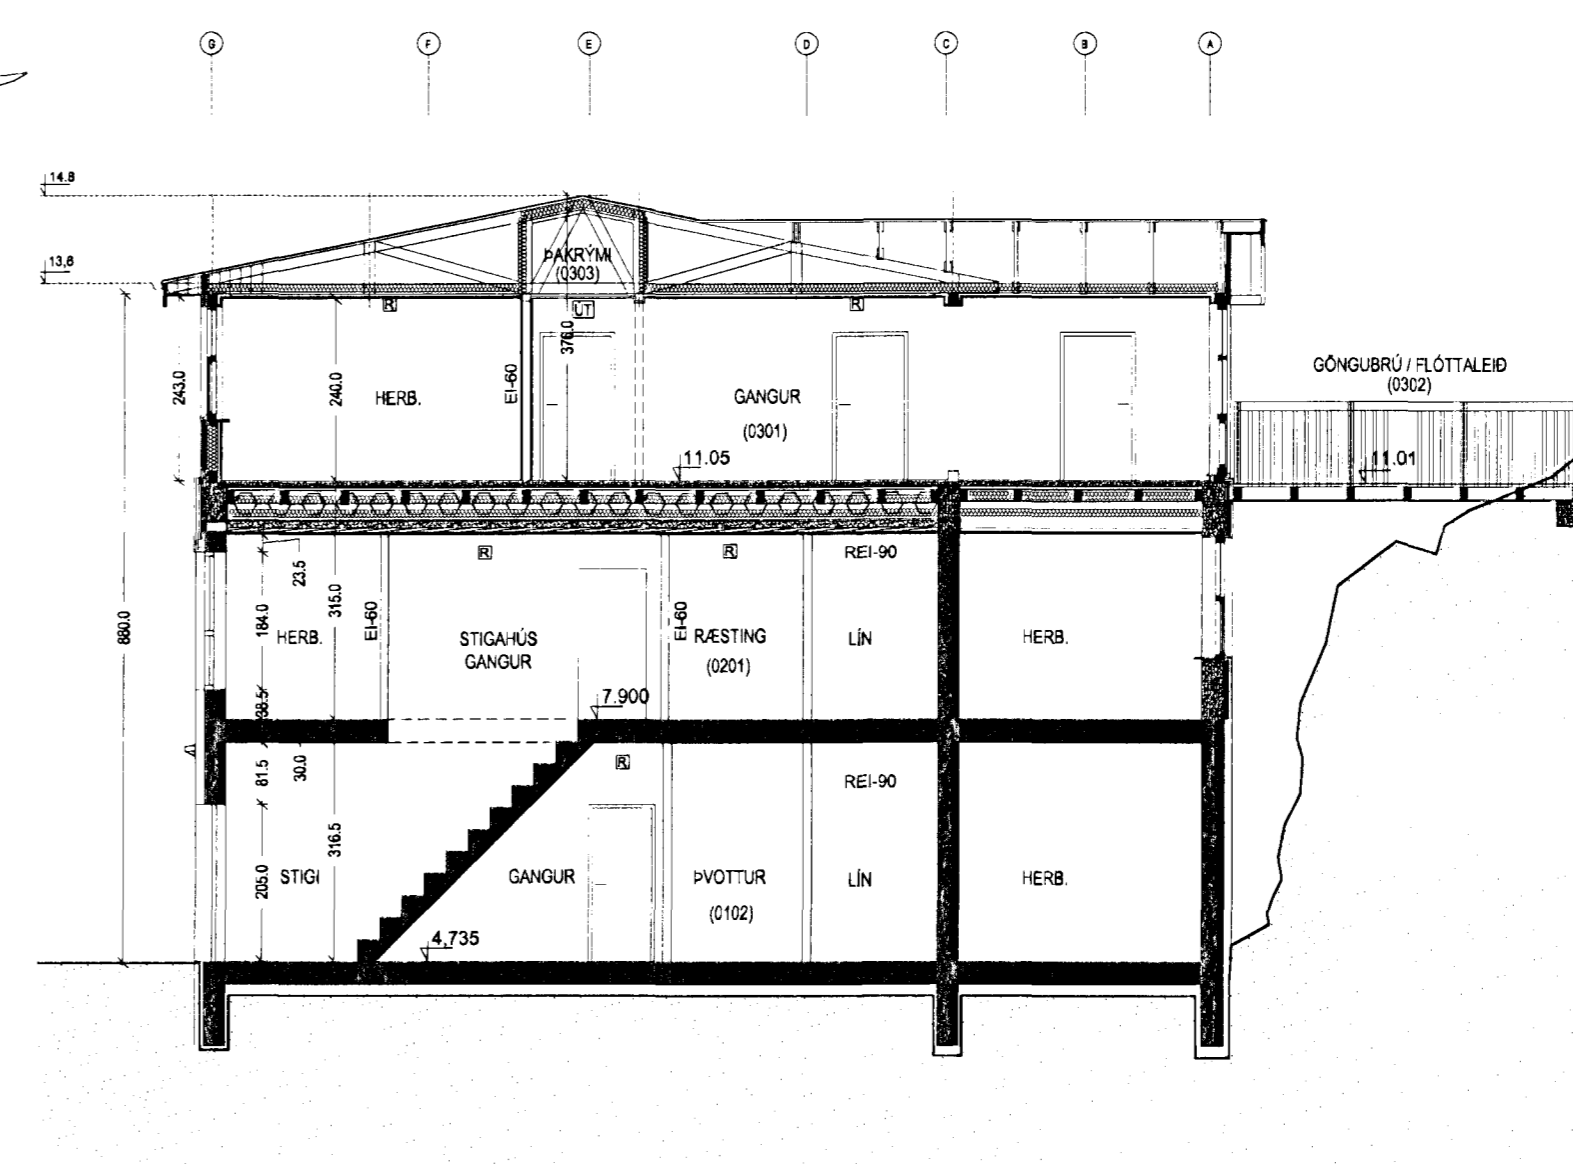

SNID E-E 1:100

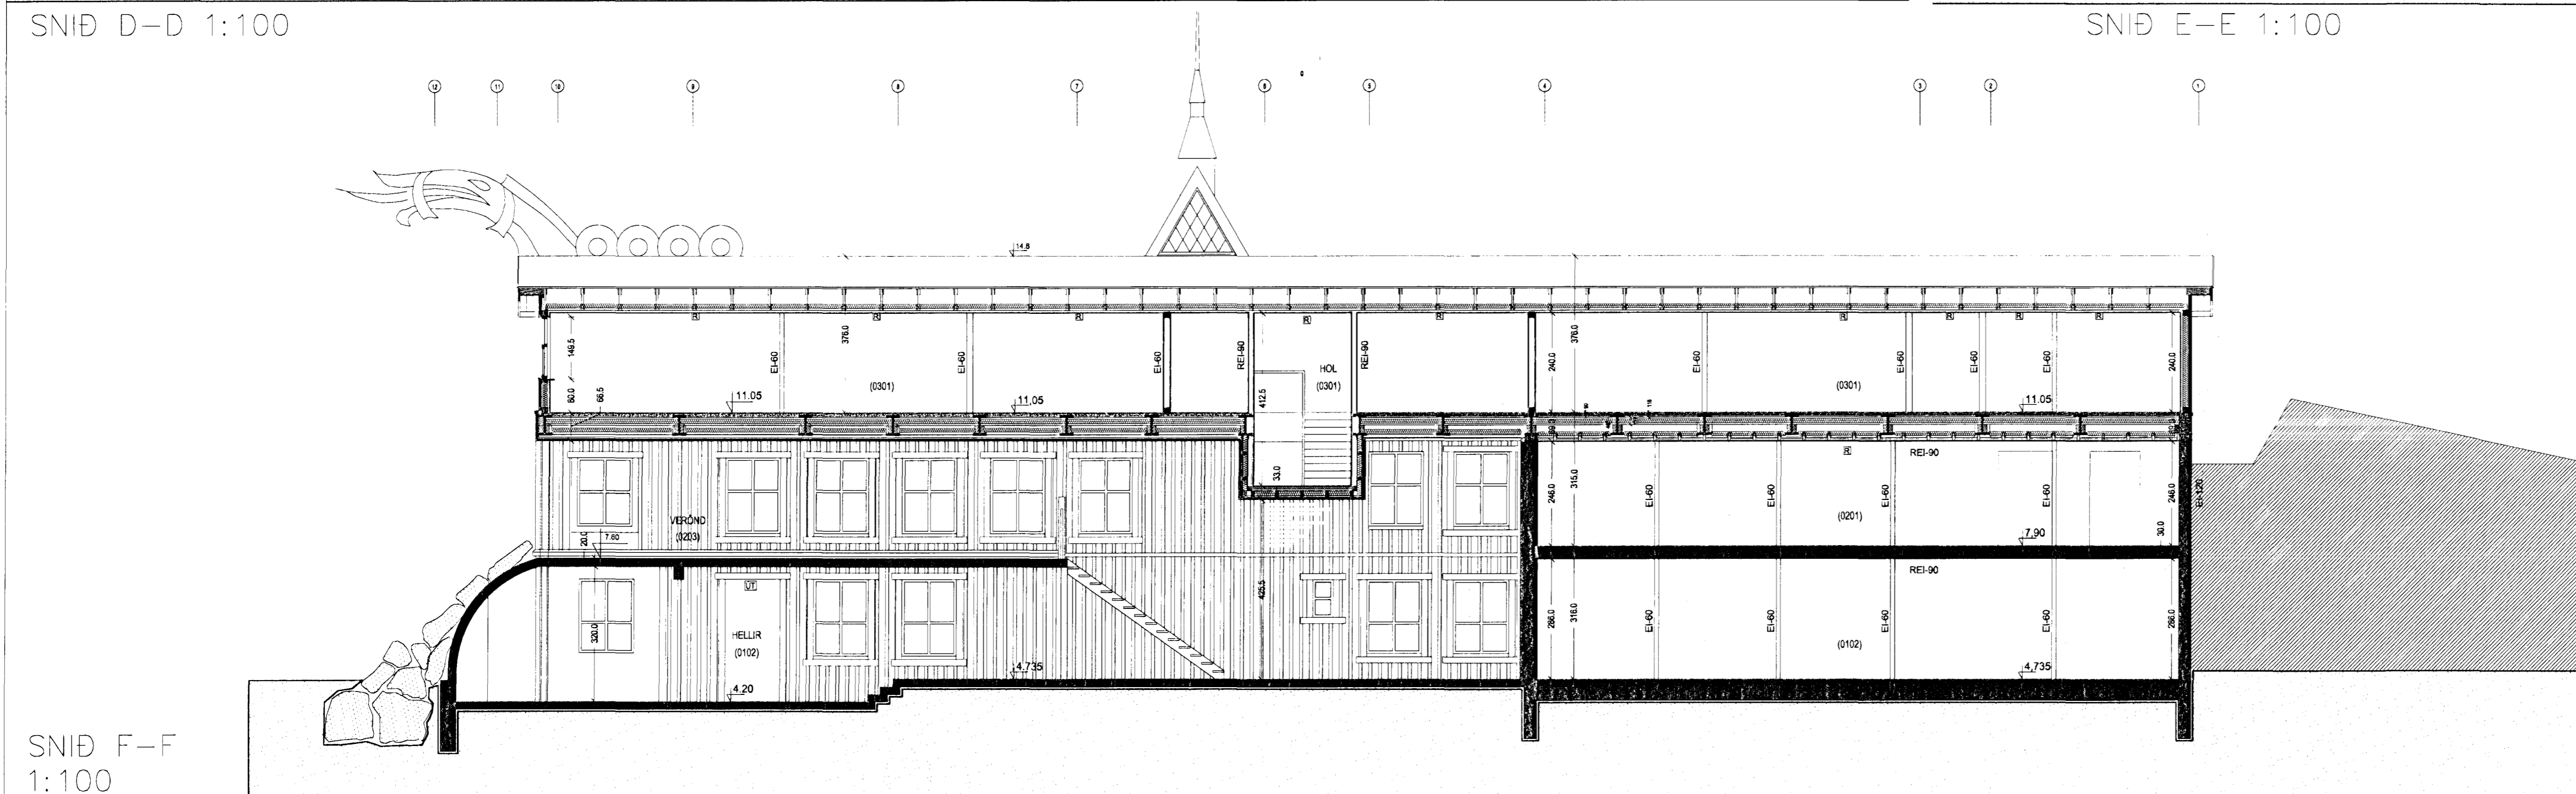


SNID F-F 1:100

Sáttmálikt þann
13. JAN 2010
Byggingarhluti í Hafnarfirði
F.h. Sigurður Steinur Jónsson


REYKIBESING UR STIGAUSI
REYKLOSUNARLUGA (LUGGA 50 X 70cm)
SEM OPNAST AD OFAN
VEISNANUR ER TENGDUUR VID
DRYGGSKERFI HUSSINS
OG FER I GANG V D BRUNABOD.

C:
B:
A: Breyting á kóta í anddyri og aðkomu. 27.09.2007
BREYTINGAR: DAGS:

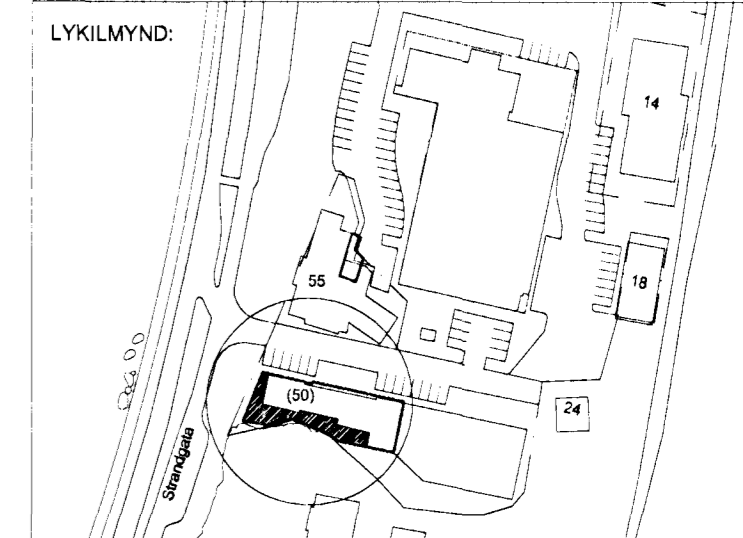

VERKKAUPI:

FJÖRUKRÁIN ehf.
VIKING HOTEL.
Strandgötu 57.
220 Hafnarfirði.

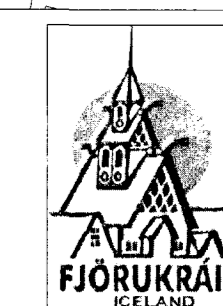

BYGGINGARHLUTI: HÓTEL

ADALUPPDRÁTTUR
SNEIÐINGAR A-A, B-B,
C-C, D-D og E-E

VERK: FJÖR-0410 TEIKNINGAR: A-103
KVARDI: 1:100 TEIKNAD: ÞMM
DAGS: 14.03.2008 SKRÁ: A-103 DWG

ÚTI INNI

ARKITEKTAR

ÞINGHOLTSSTRÆTI 27 101 REYKJAVÍK
SÍMAR 5527660 & 5627660 FAX 5527661
NETFANG ur@u.is
VEFFANG http://www.u.is

BALDUR Ó. SVAVARSSON ARKITEKTAR FAI
120357-5149
JÓN ÞÓR ÞORVALDSSON ARKITEKTAR FAI
021256-7579

A-103 A

HEILBRIGÐISEFTIRLIT
HAFNARFJARDAR-
OG KÖPAVOGSSYRÉIS
Gæðgætt 7. júní 2010