
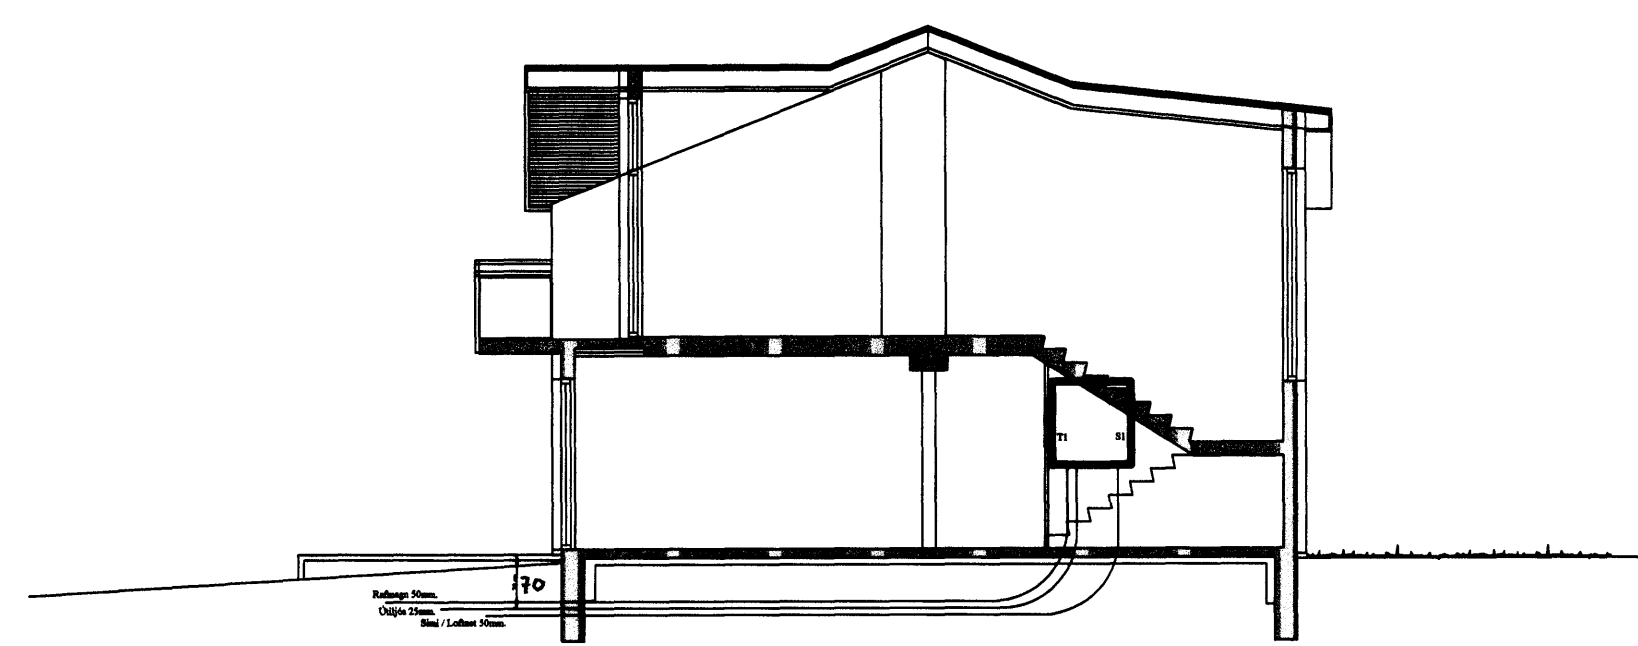


1/6 10

EINLÍNUMYND

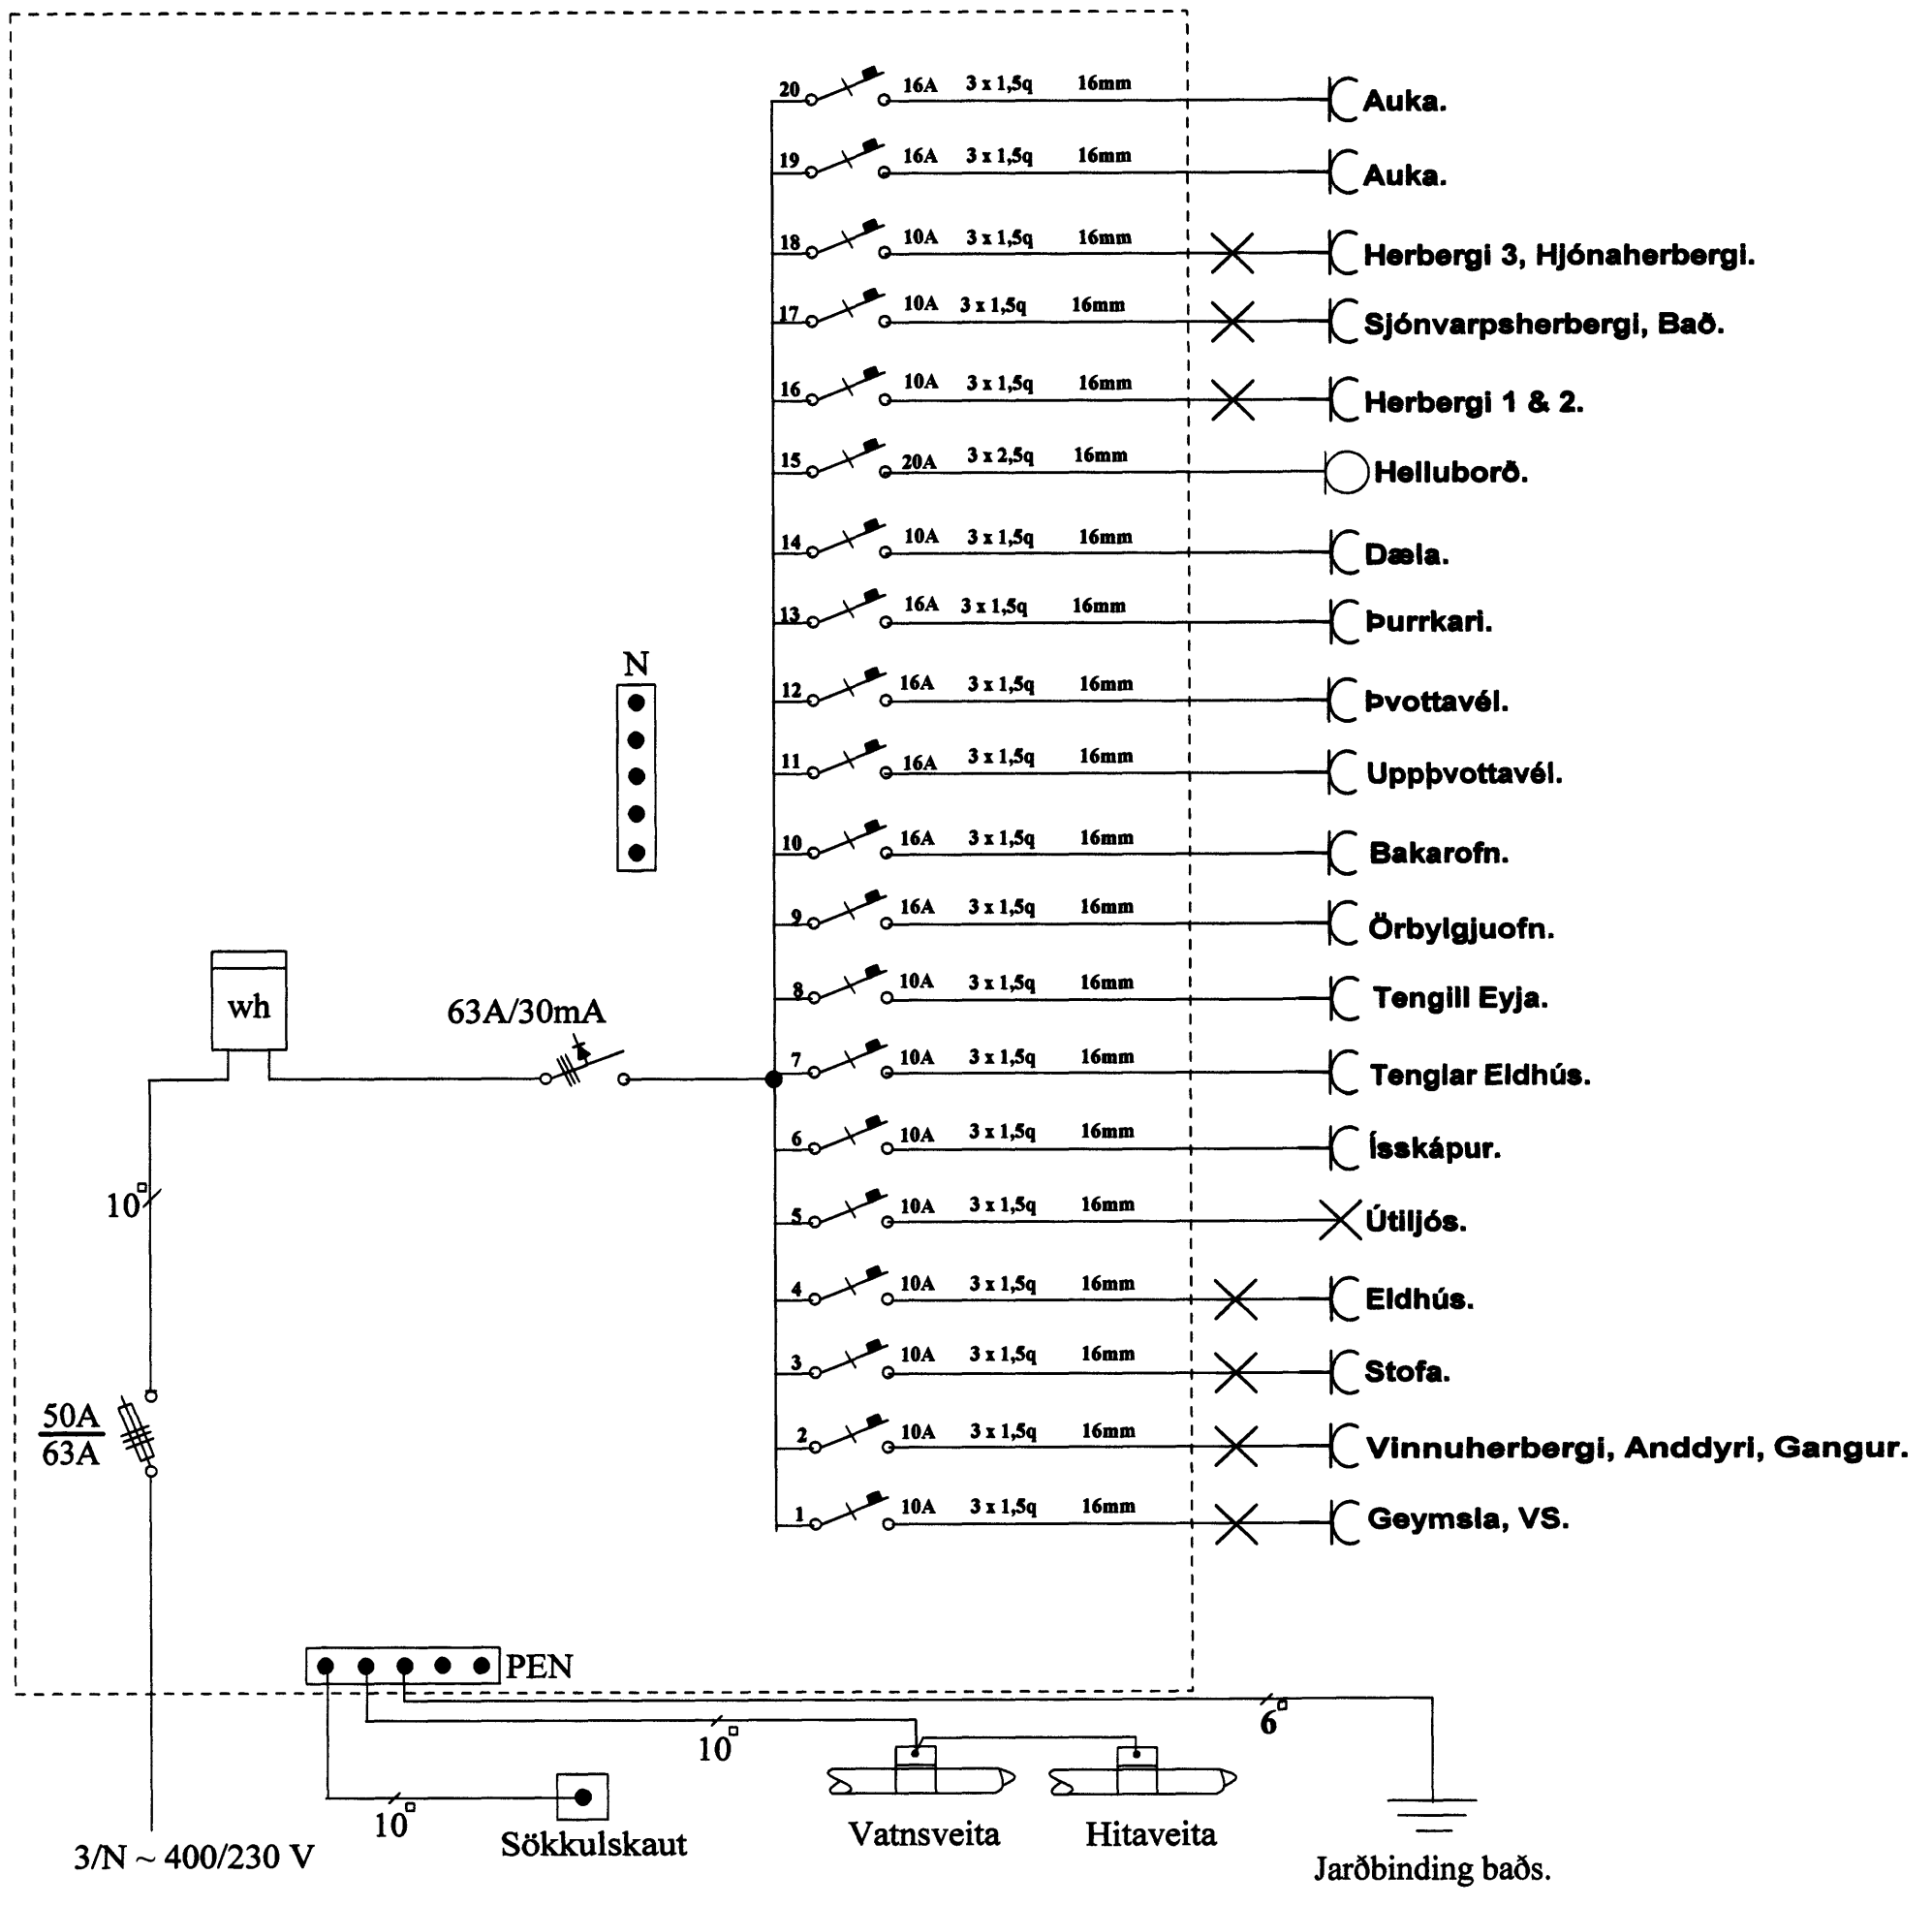

SNÍÐMYND 1:100

Raf-Bræður ehf Svanur H. Þórhallsson. Raflagnahönnuður kt. 010267-3319. S.5675880 GSM.8965086			
Verkefni: Hamarsbraut 7. Hafnarfjörður.		Teikning: Sníðmynd / Einlínnumynd.	
Teiknað: Svanur.	Kvarði: 1:100 /	Dags: Apríl. 2009	Teikning nr: 4 af 5.
<i>Svanur Þórhallsson</i>		<i>Svanur Þórhallsson</i>	