
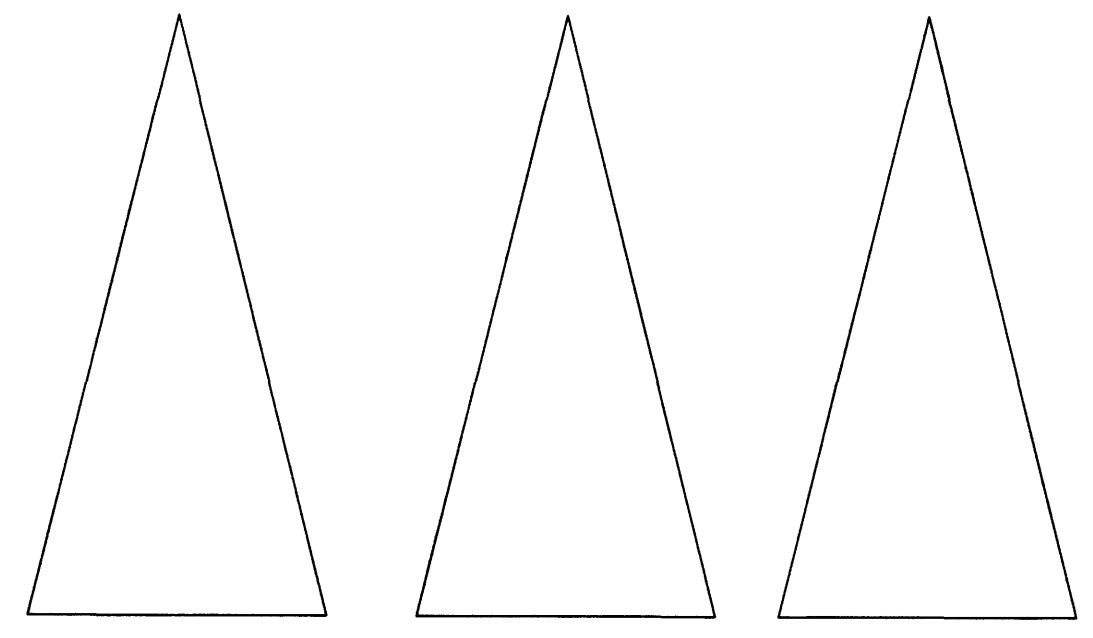
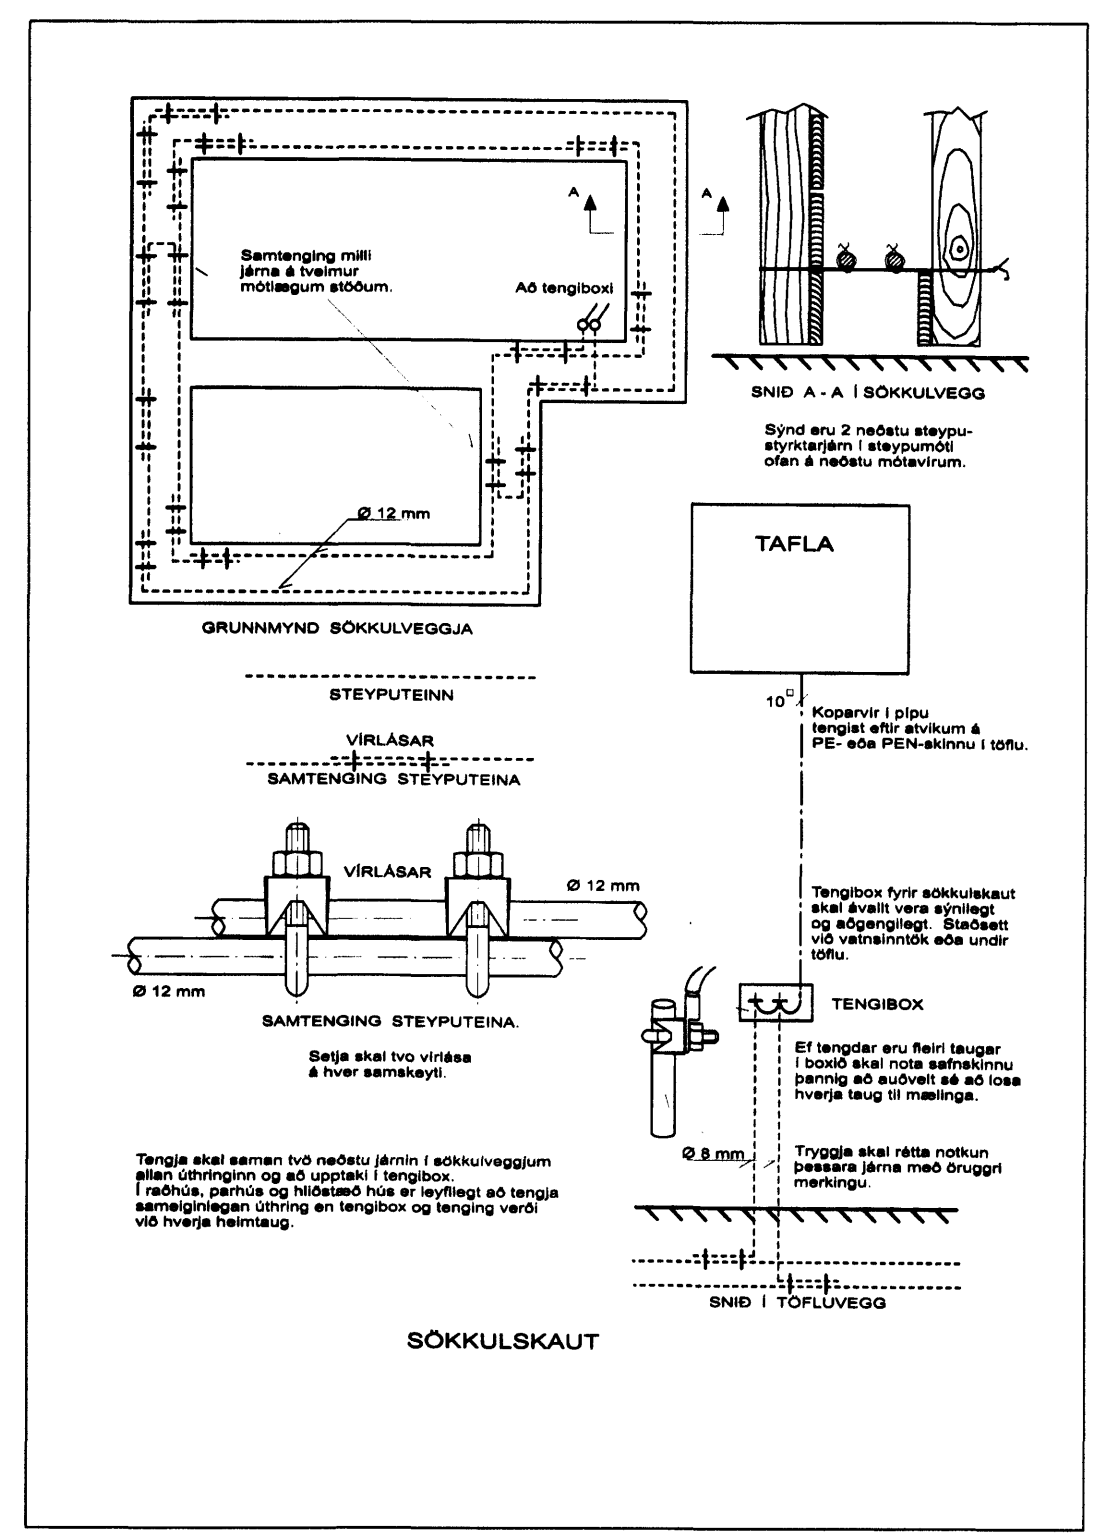


1/6 10

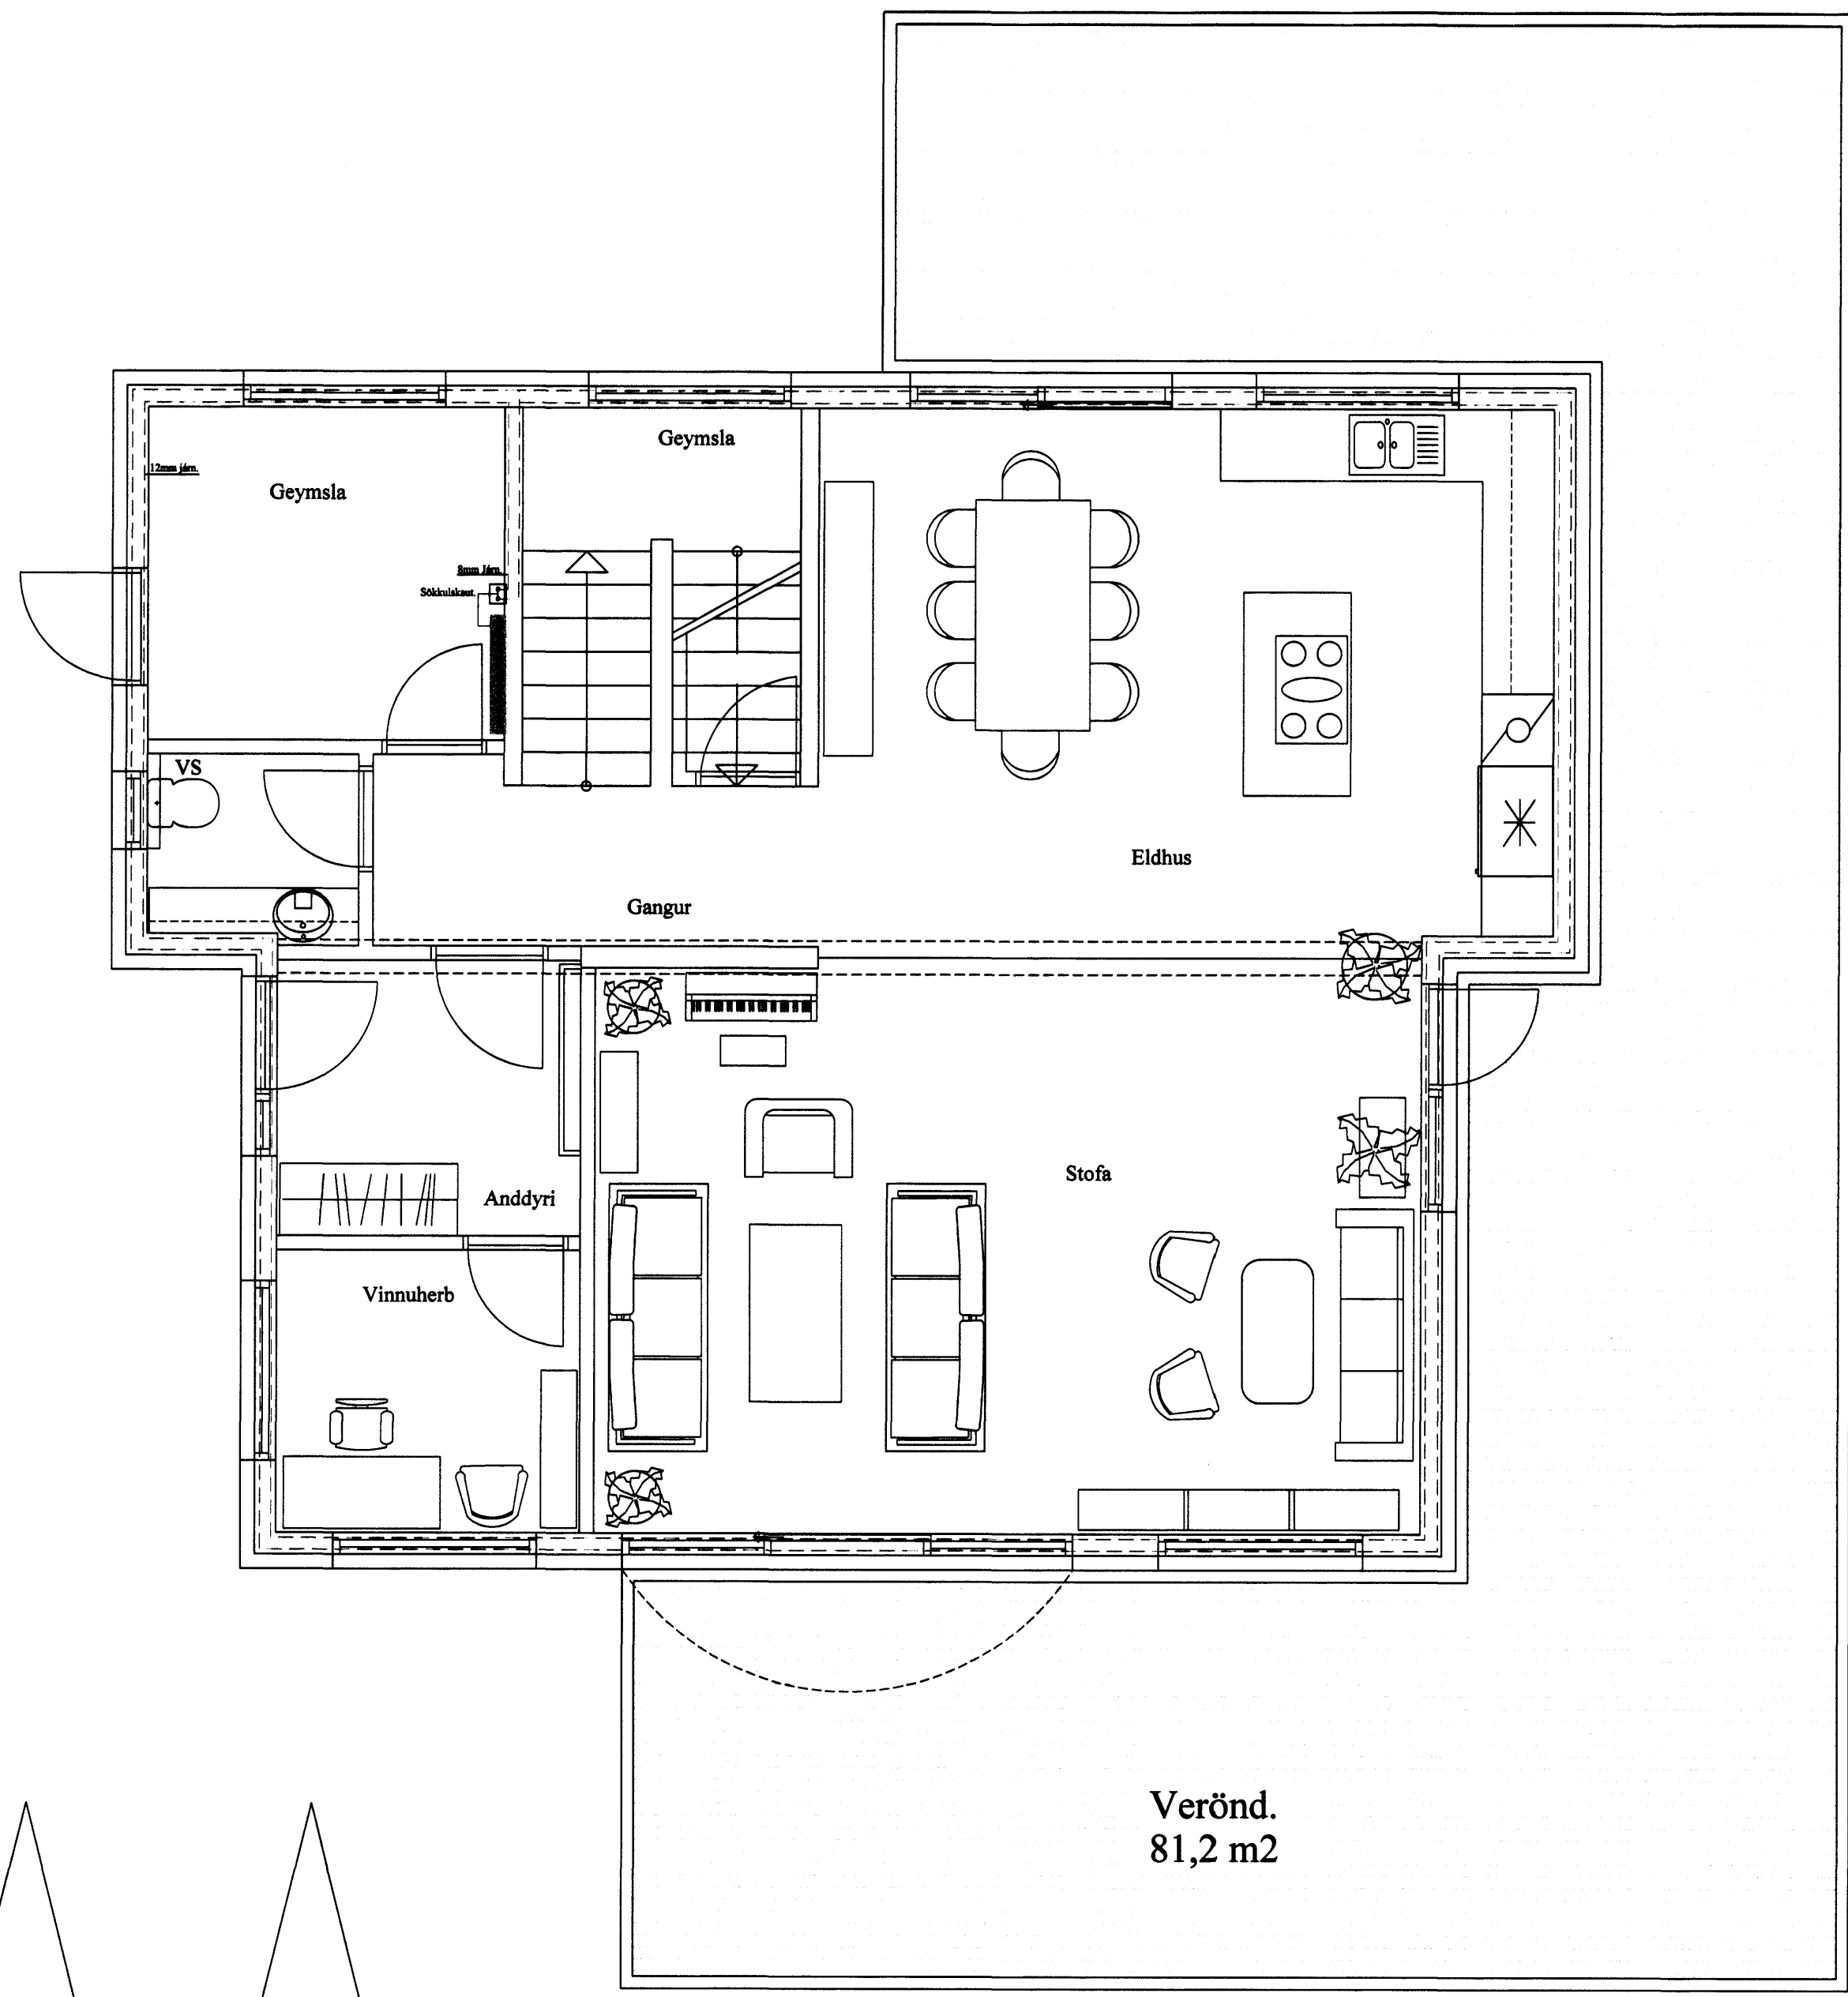

<b>Raf-Bræður ehf</b>			
Svanur H. Þórhallsson. Raflagnahönnuður kt. 010267-3319. S.5675880 GSM.8965086			
Verkefni: Hamarsbraut 7. Hafnarfjörður.		Teikning: Sökkulskaut.	
Teiknað: Svanur.	Kvarði: 1:50	Dags: Apríl. 2009	Teikning nr: 3 af 5.
<i>Svanur Þórhallsson</i>		<i>Sveinn Þorvaldsson</i>	