




Roof view

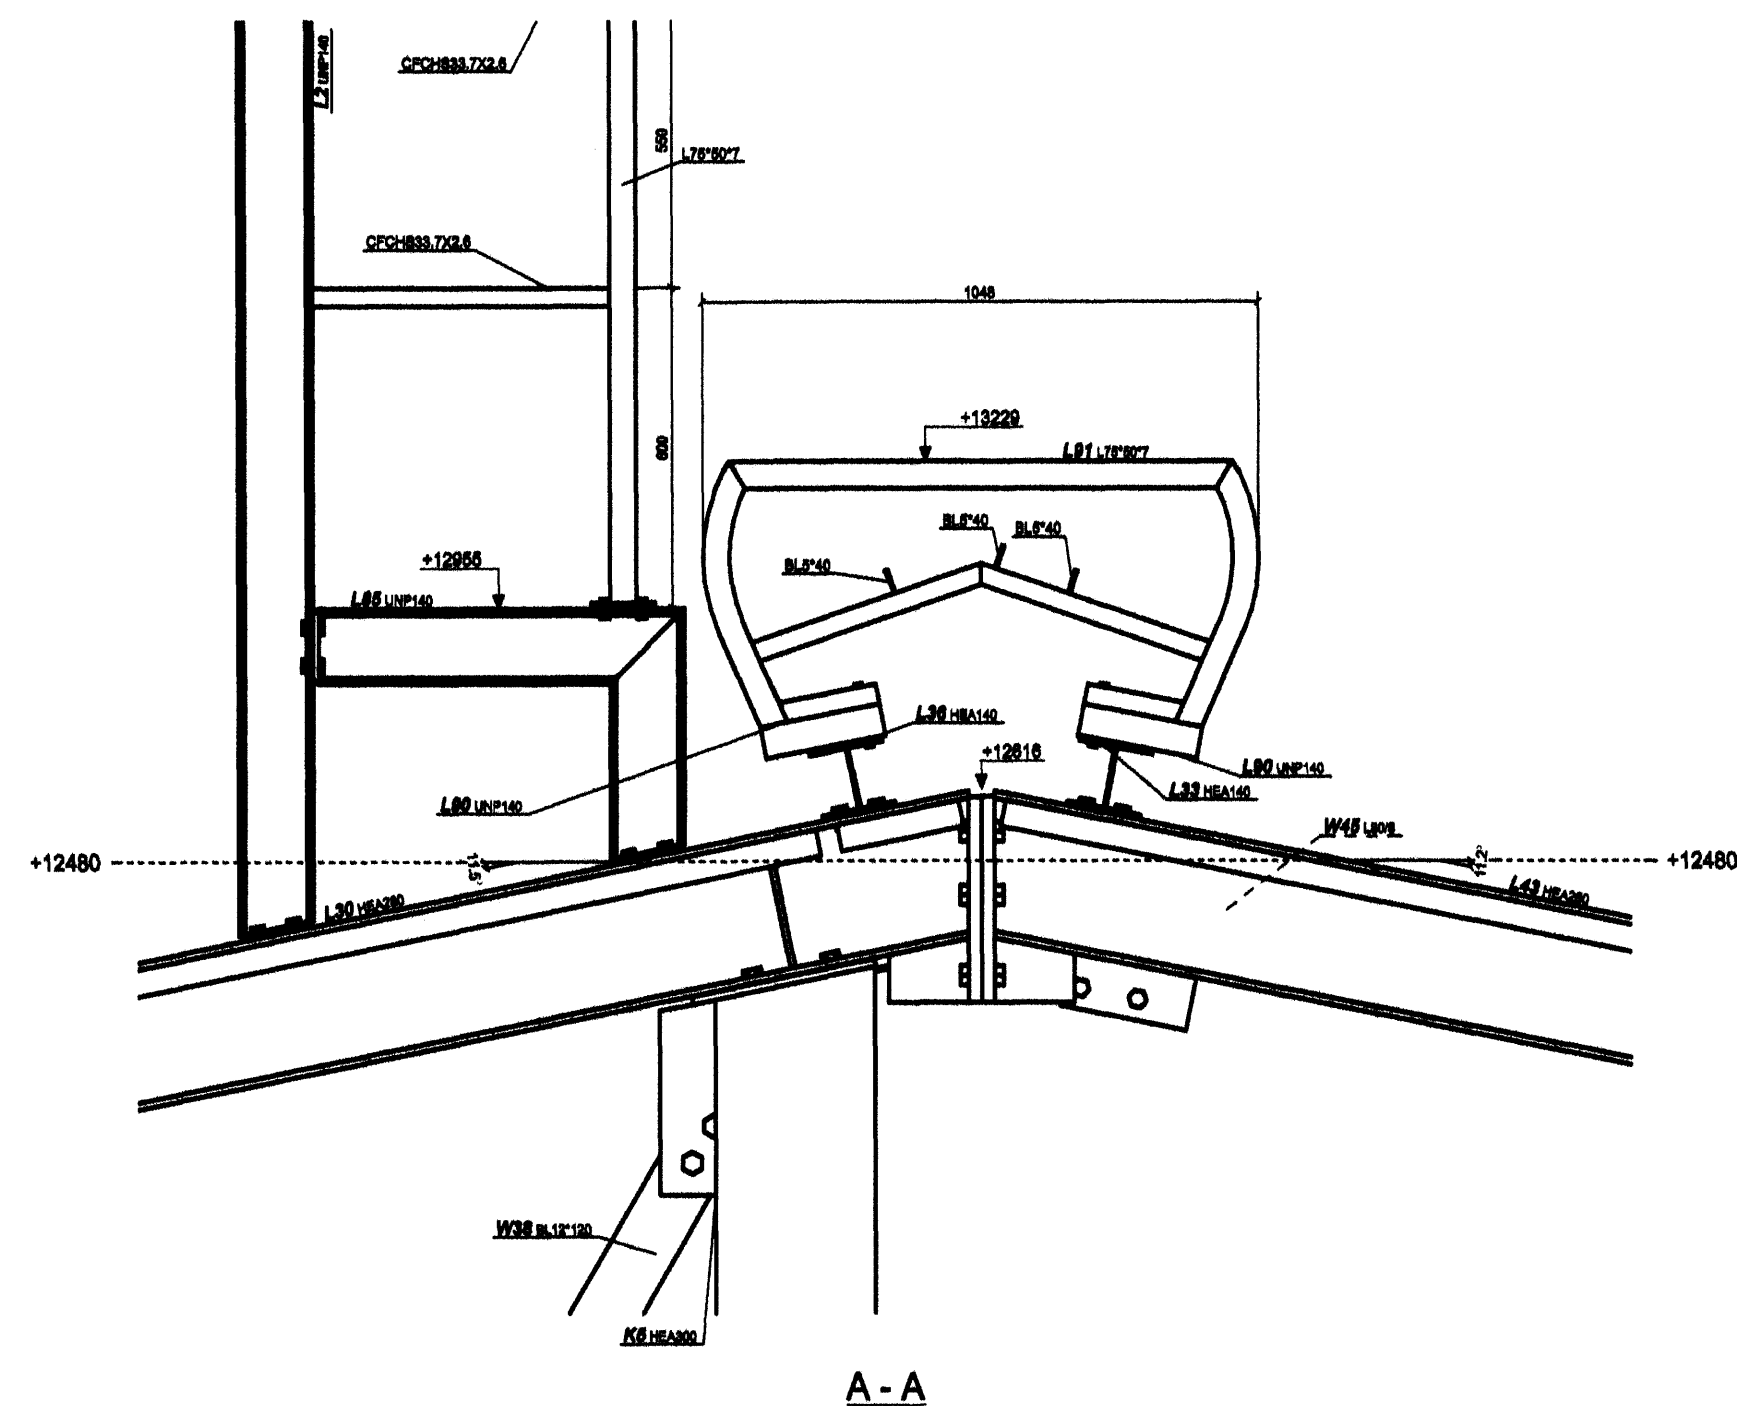


A - A

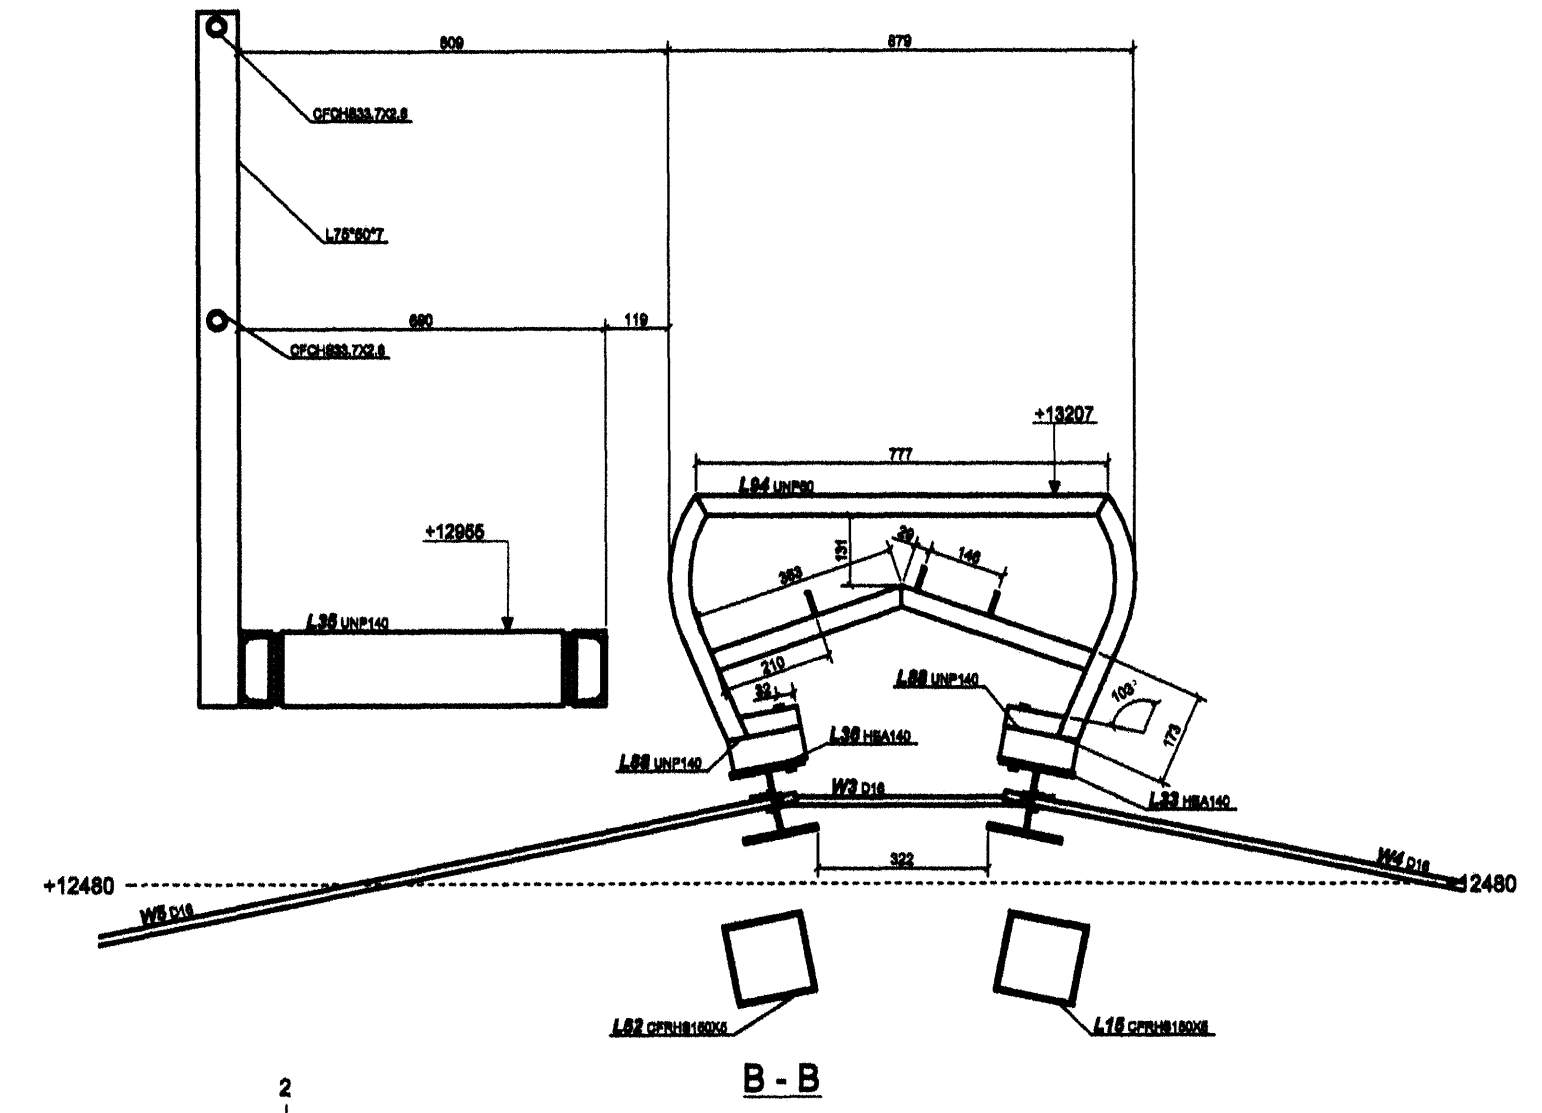

B - B

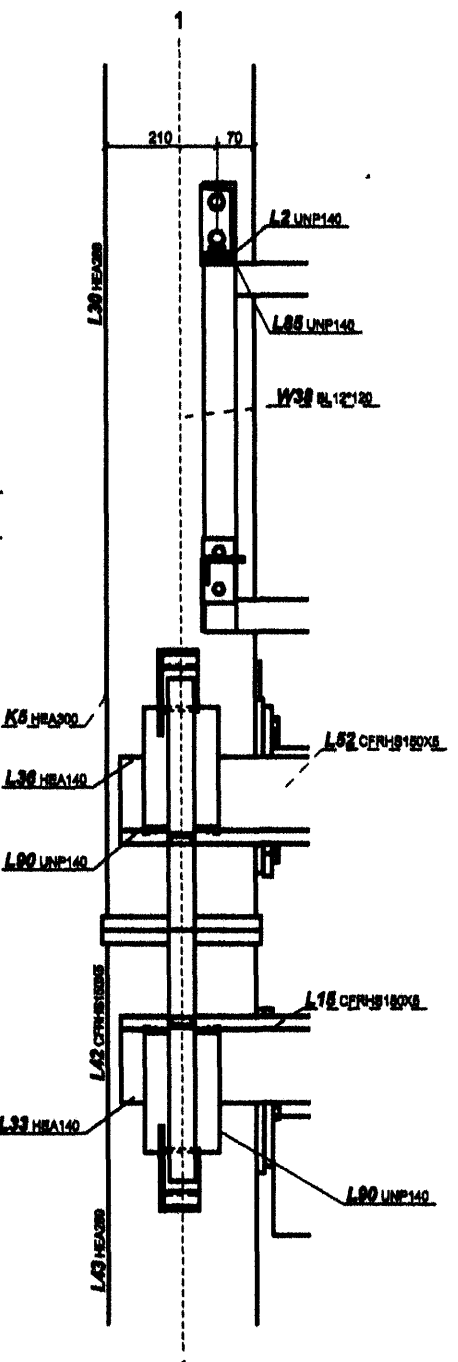

C - C

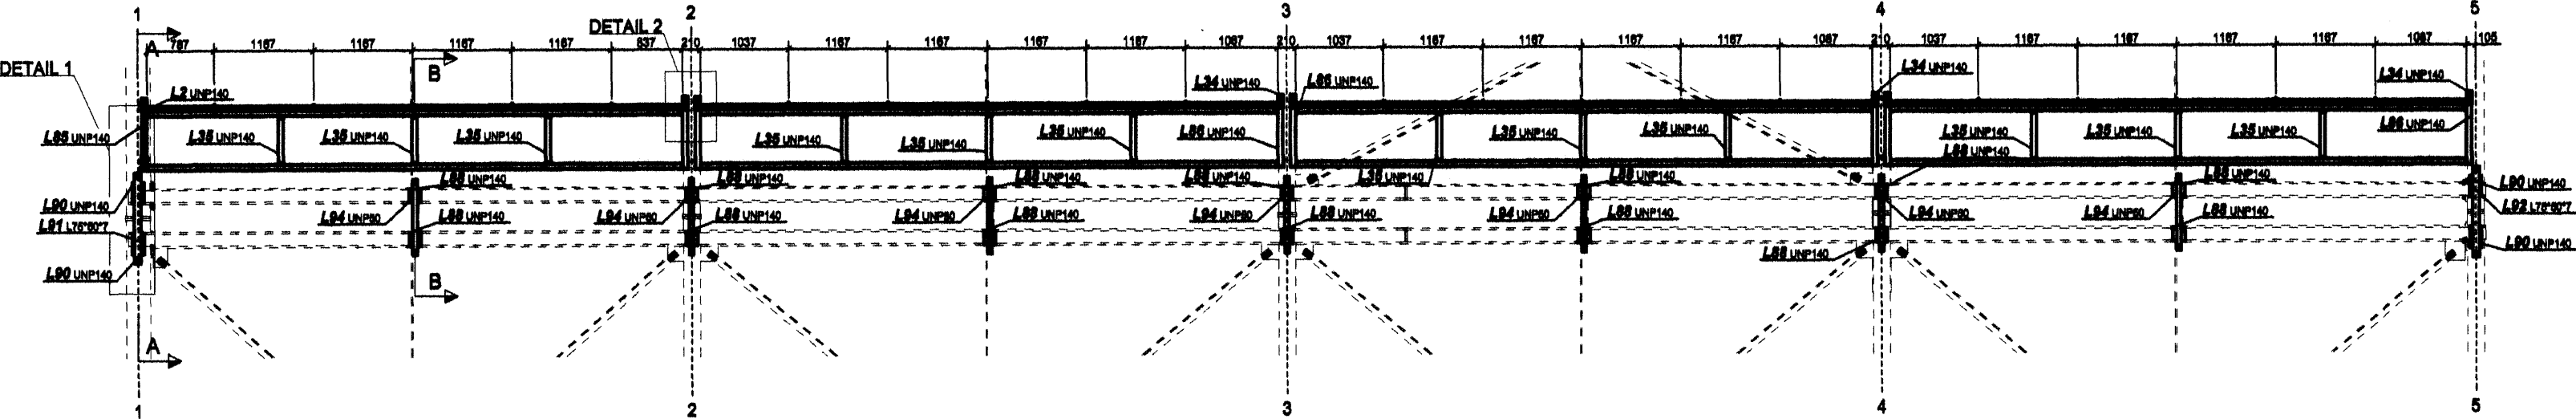

Construction on the roof

REV. NO.	REV. MARK.	REVISION DESCRIPTION	REVISION DATE
2	B	Revised for CHECK	2008-11-14
1	A	Prepared for CHECK	2008-10-31

GRADE: S235, UNLESS NOTED
ALL WELDS ARE 0.7mm, F.W UNLESS NOTED
ALL BOLTS ARE 8.8, UNLESS NOTED

STATUS: FOR CHECK

PROJECT:	ALCAN	DATE:	2008-10-31
DRAWING TITLE:	Roof view	SCALE:	1/8
CONTRACTOR:			



R.C.K.
BIURO INżynierskie SP. Z O.O.
UL. BYCOWSKIEGO 39
PL 61-438 POZNAŃ



Breyt. Rev.	Breyting / Revision	Dagur / Date	Samb. / Approved	Nöfn. heimil. / Released

This drawing is the property of the Alcan Iceland Ltd. and handed out for personal use only. It may neither be copied nor made available to others without permission of the Alcan Iceland Ltd. The receiver is liable for any misuse.

Fjöldi stúkkja / Number of pieces	Hlutur / Object	Atriði / Item	Efni / Material	eo. stlk. / Weight	Ítalgi / Total	Althugasemdir / Remarks
IV III II I	Kersemiðja				A0	Max. Scale 1:10/1:50
	Viðbygging við kersemiðju				5110	01224
	Stálvirki - Smíðateikning				UK1	
	Verktali / Supplier	VHE			105322	
	Teiknað / Drawn	KEH	06.01.10	Yfirfarið / Checked	PRG	06.01.10
	Sambýkt / Approved					
	Drögnúmer / Drawn no. of ISAL				185325	
	Teiknað / Drawn					
	Yfirfarið og síkið / Checked and filed					
	Nöfnun heimil. / Released					

Páll R. Guðmundsson 210259 2525