



SNID B-B

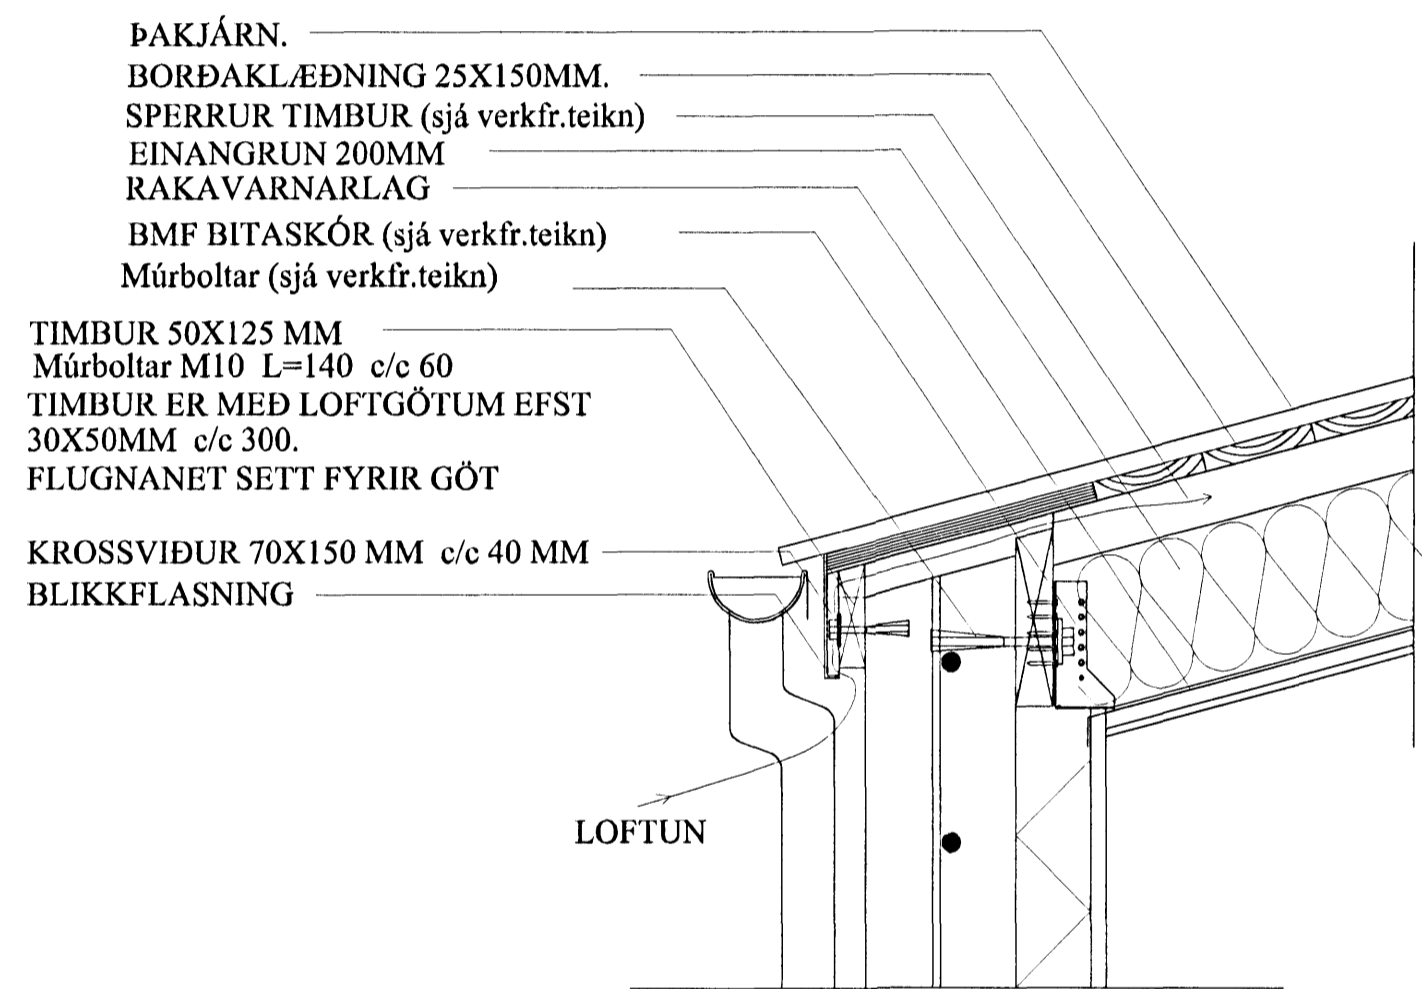


- ÞAKJÁRN.
- BORÐAKLÆÐNING 25X150MM.
- SPERRUR TIMBUR (sjá verkfr.teikn)
- EINANGRUN 200MM
- RAKAVARNARLAG
- BMF BITASKÓR (sjá verkfr.teikn)
- Múrboltar (sjá verkfr.teikn)
- TIMBUR 50X125 MM
- Múrboltar M10 L=140 c/c 60
- TIMBUR ER MEÐ LOFTGÖTUM EFST
- 30X50MM c/c 300.
- FLUGNANET SETT FYRIR GÖT
- KROSSVIÐUR 70X150 MM c/c 40 MM
- BLIKKFLASNING

LOFTUN

D 1. mkv 1:10

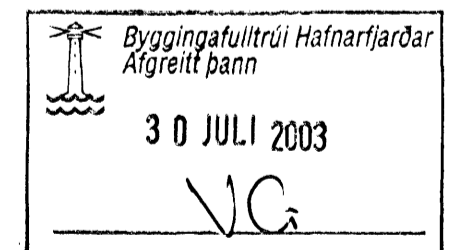

Teiknistofan Húsagerð og Skipulag Birkíás 19. Garðabæ. Sími 8978564.
Gunnar Sigtryggur Einarsson Byggingafræðingur. BFÍ. kt. 020550.2369.

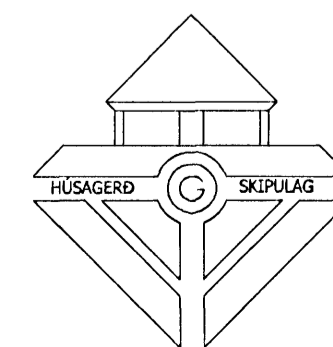

Verknúmer: 108.

Breytt:

Dags: 20. mars 2003.

Efni: Blómvellir 20. Hafnarfirði.

Heiti: Sníð, þakkanntur.

Mkv: 1:50 1:10

Hannað: *[Signature]*

06