



BLÓMVELLIR 20. HAFNARFIRÐI.


HORNGLUGGI. A 1.stk.

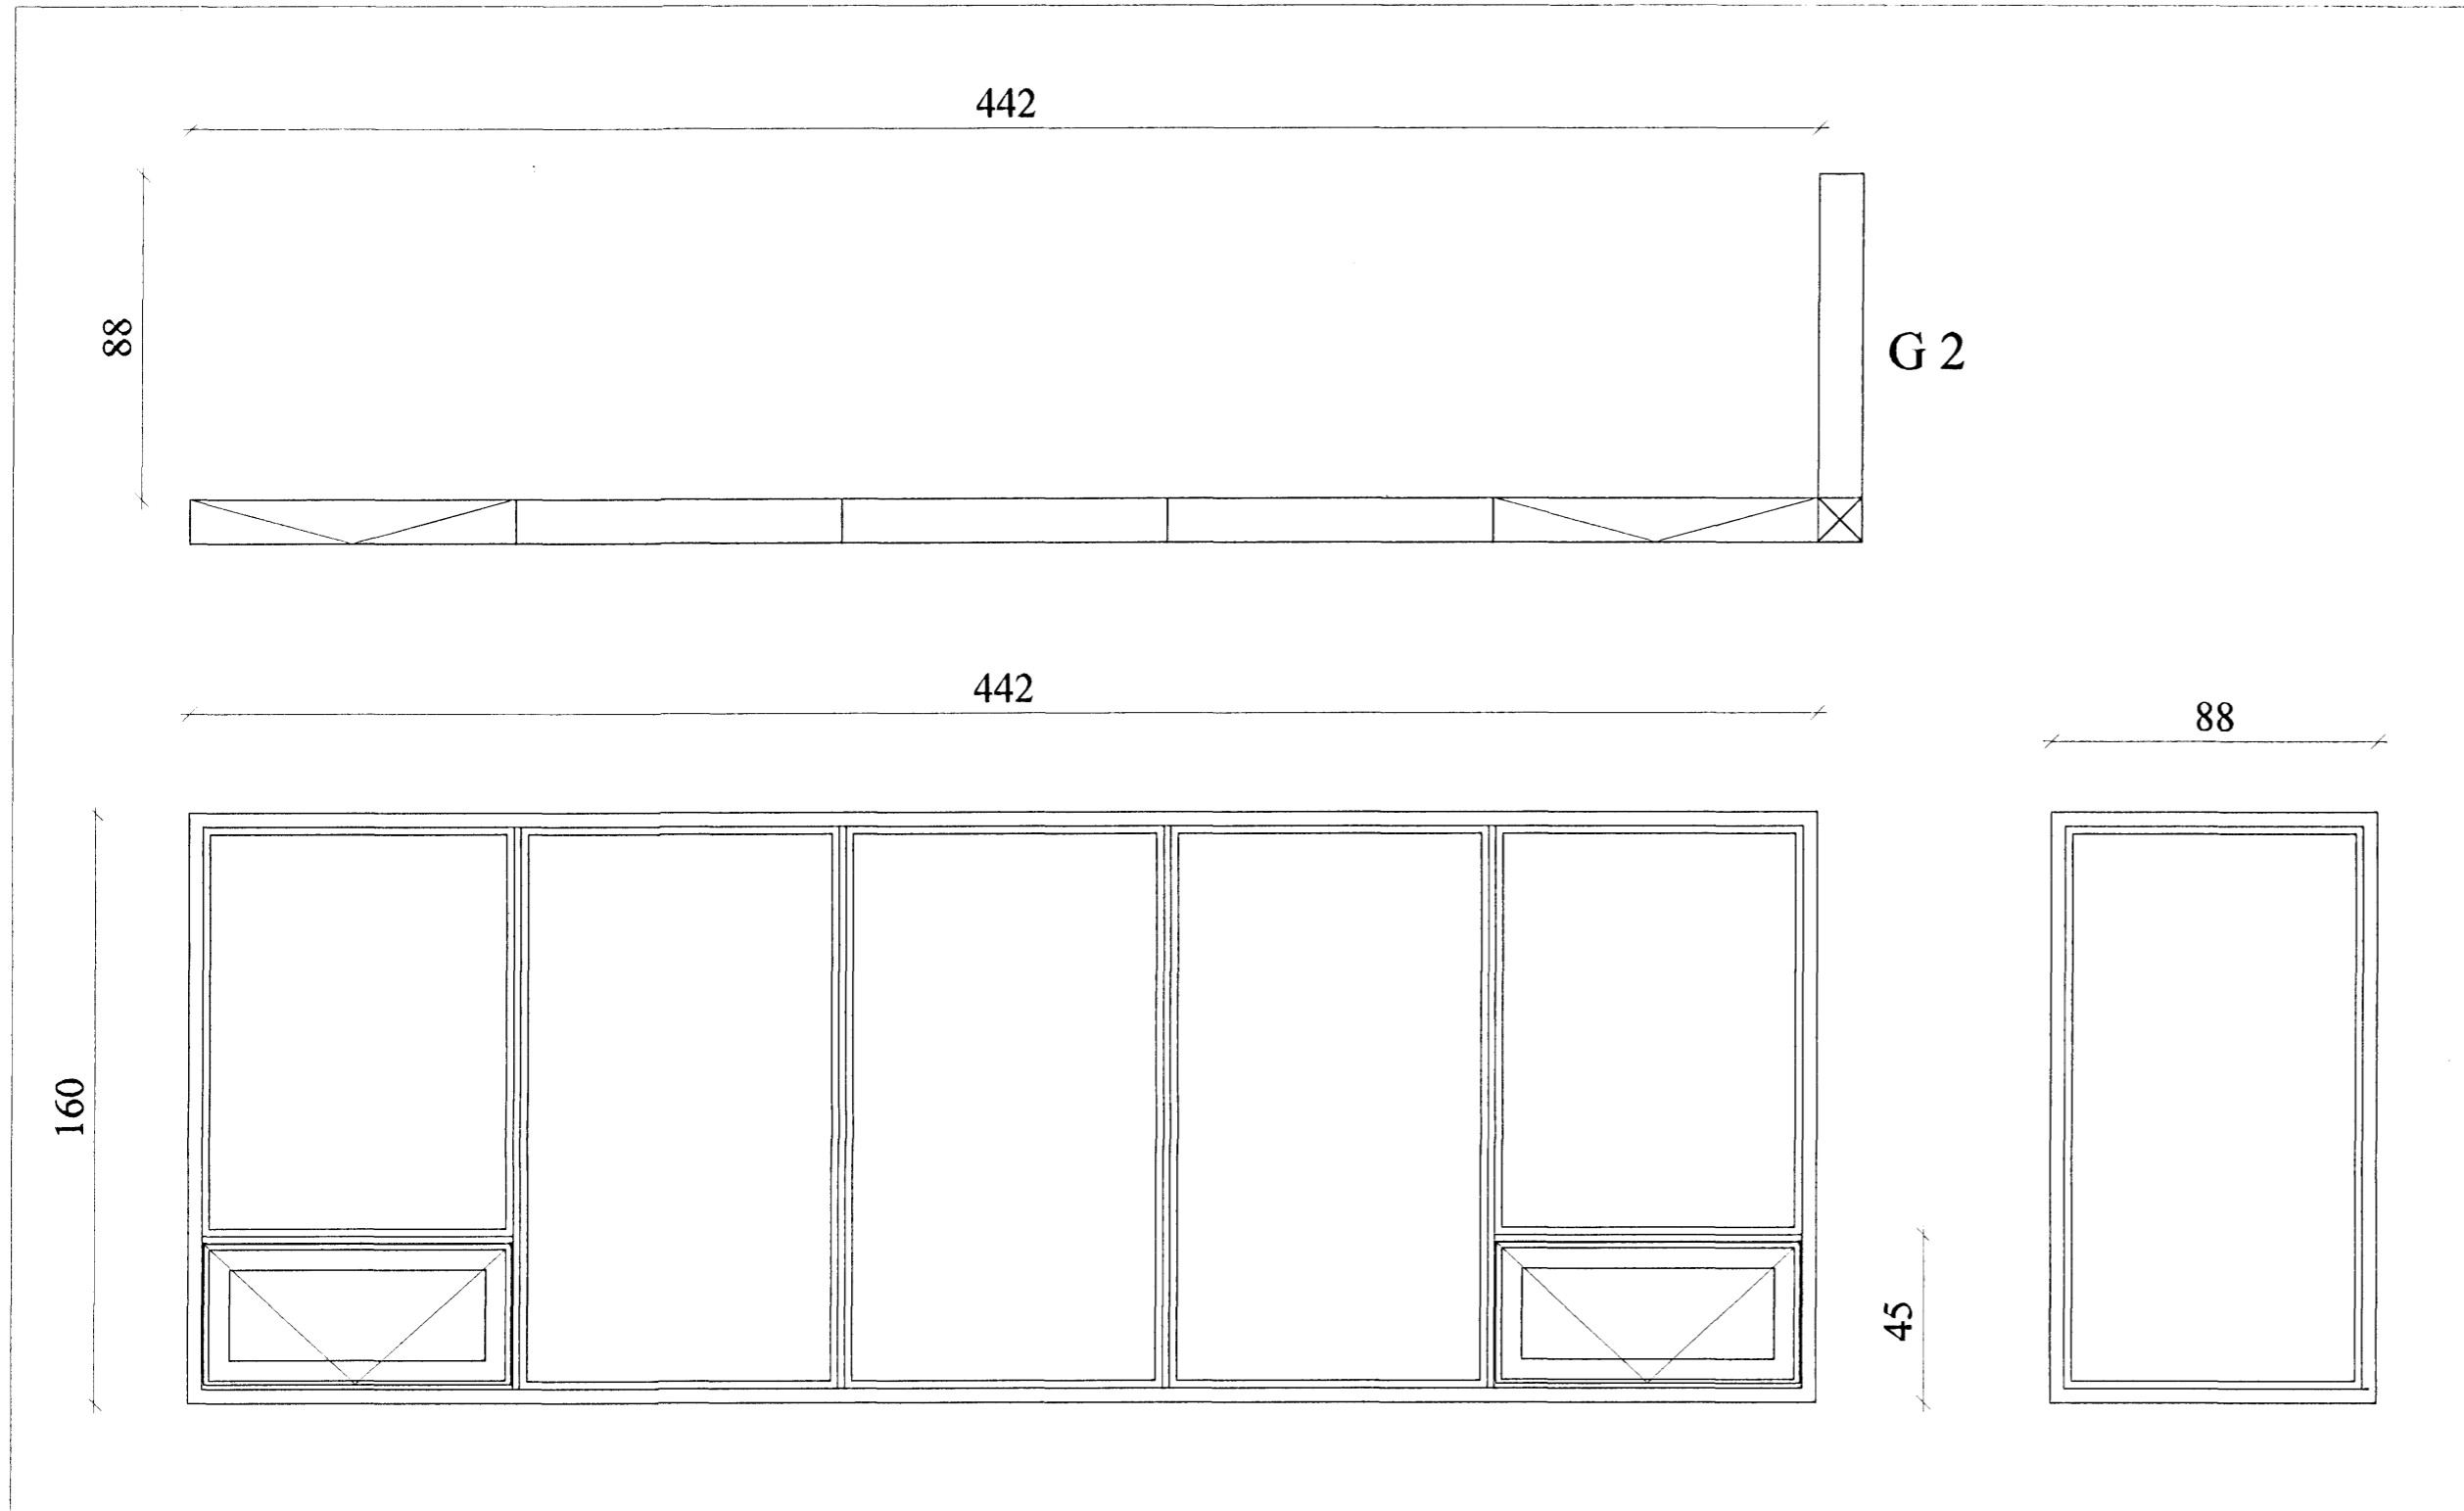


G 11. 1.stk.

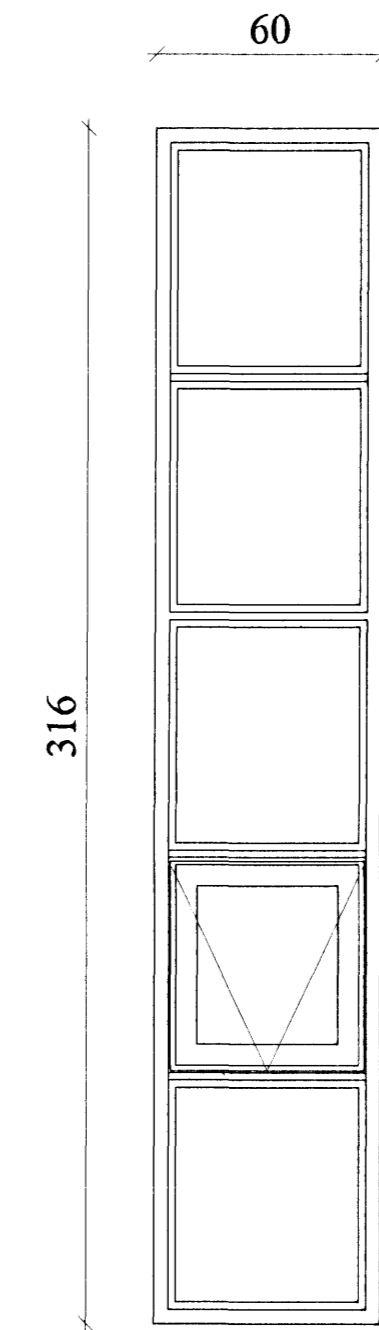


G 12. 1.stk.

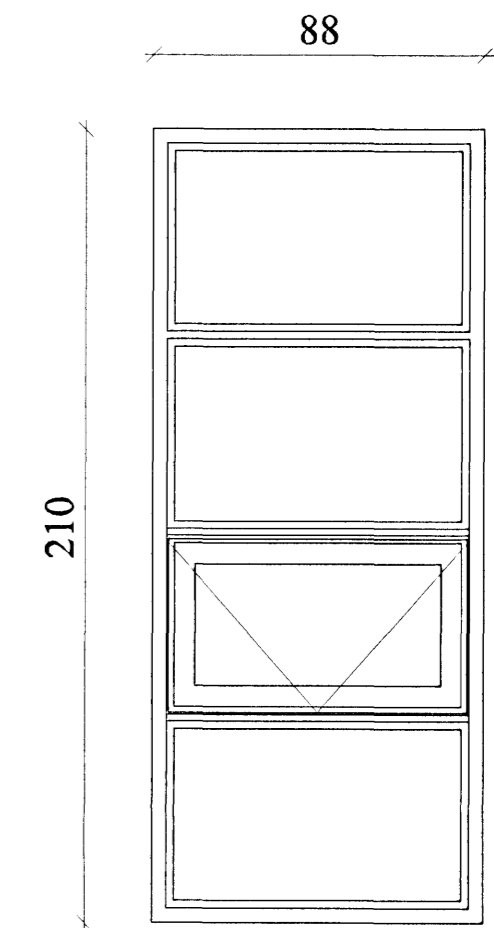


G 13. 1.stk.

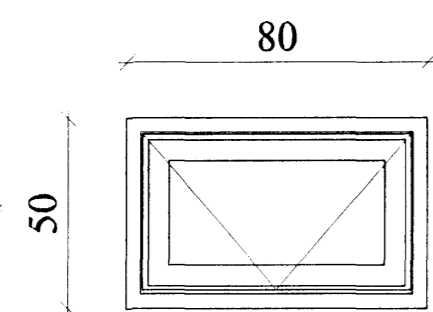


G 14. 4.stk.

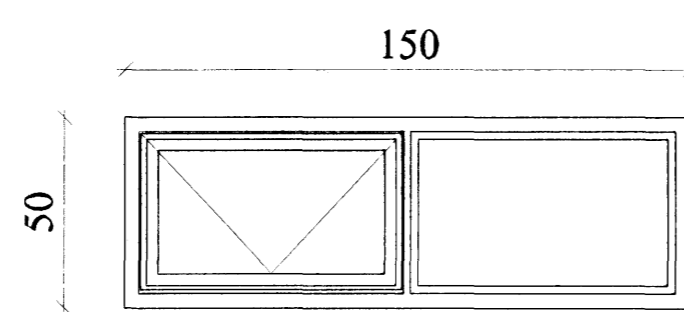


G 15. 2.stk.

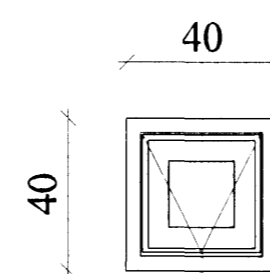

G 16. 4.stk.

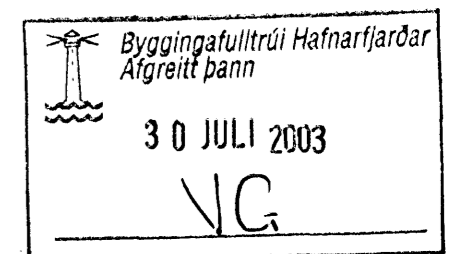

Teiknistofan Húsagerð og Skipulag Birkíás 19. Garðabæ. Sími 8978564.
Gunnar Sigtryggur Einarsson Byggingafræðingur. BFÍ. kt. 020550.2369. e-m. gse@vortex.is

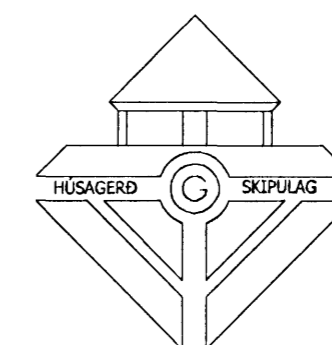

Verknúmer: 108.
Breytt:
Dags: 20. mars 2003.
Efni: Blómvellir 20. Hafnarfirði.
Heiti: Gluggar 2.
Mkv: 1:20
Hannað: *[Signature]*

08