




SNID G - G 1:50

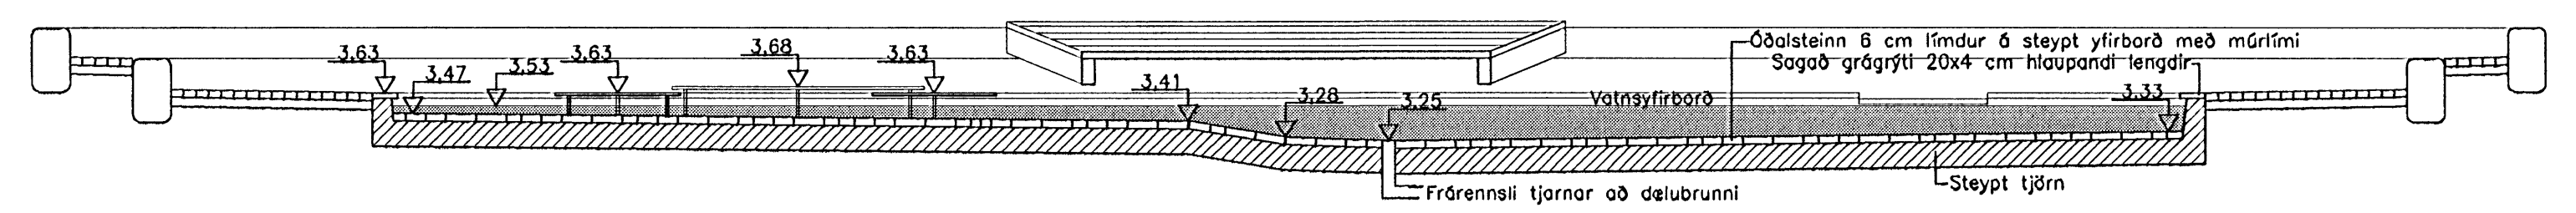

SNID H - H 1:50

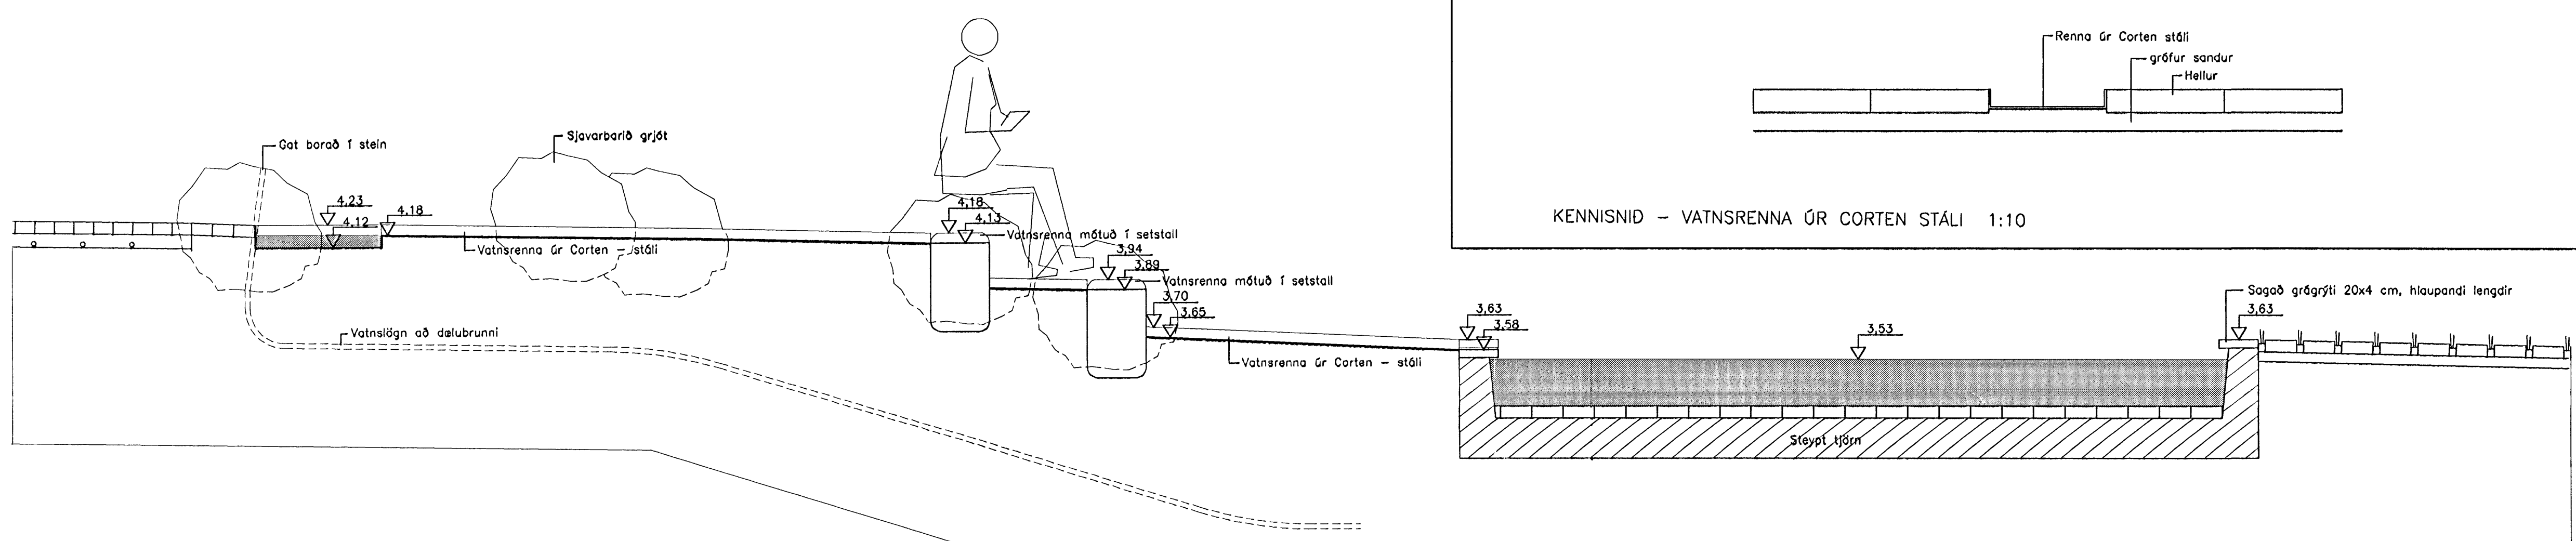

SNID J - J 1:20

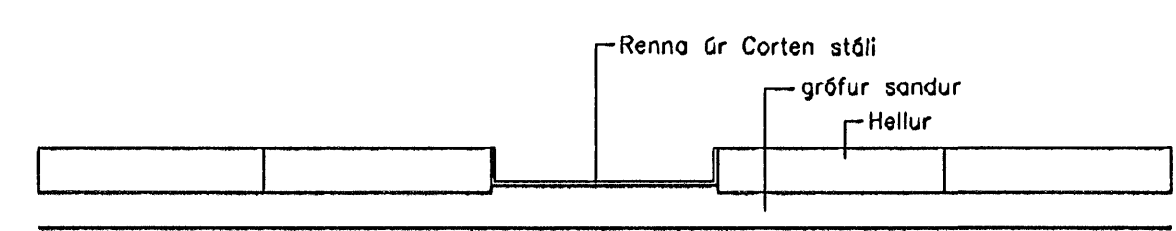

KENNISNID - VATNSRENNNA ÚR CORTEN STÁLI 1:10

Samþykkt þann  
10. DES. 2007  
Byggingulittráttur í Hafnarfirði  
F.h. Sigurjartur Halldórsson

**THORSPLAN - BEJARTORG**  
**ÚTBODSTEIKNINGAR**  
**DELITEIKNINGAR**  
 KVARDI-A1: 1:50 / 1:20 / 1:10 TEIKN NR: V-107  
 DAGS: 29.05.2005 HANNAÐ: PH  
 FLOKKUR: 1400 TEIKNAD: PH, EPB  
 SKRÁ: 04070-setteikn\_02 VERKNR: 04070

