


CONCRETE: C30/37:XF3-32



Skýringar:  
Explanations:

Fjöldi slykja Number of pieces		Hlutur Object	Atríð Item	Efni Material	La. stk. Weight	Tölur í heild Total Qty	Alhúsgæmdir Remarks
IV	III	II	I				
<p>This drawing is the property of the Rio Tinto Alcan Iceland Ltd. and handed out for personal use only. It may neither be copied nor made available to others without permission of the Rio Tinto Alcan Iceland Ltd. The receiver is liable for any misuse.</p>							
<p><b>IDP 410 - SUBSTATION</b> <b>220 kv SWITCHYARD BLD.</b> <b>REINFORCEMENT</b> <b>TRANSFORMER BAYS 2/2</b></p>							<p>Format: <b>A1</b> Scale: <b>1:20, 1:50</b> AKS no. <b>4011</b></p>
<p>Værslu / Supplier: <b>HRV</b></p>							<p>Tekinn, verki / Drawn of suppl: <b>HRV</b> Tilv. / Rev. <b>1</b></p>
<p>Teknið / Drawn: <b>LDB/HS 2008.10.01</b> Yfirfráð / Checked: <b>NIL</b></p>							<p>Samþykkt / Approved: <b>Nich Indriðsson</b> Samb. / Approved: <b>10 FEB 2009</b></p>
<p>ISAL: <b>Rio Tinto Alcan Iceland Ltd</b> IS-222 Hafnarforðar</p>							<p>ISAL: <b>250156</b> Tilv. / Rev. <b>1</b></p>
<p>Teknið / Drawn</p>							<p>Höfundur og skráð / Checked and filed</p>

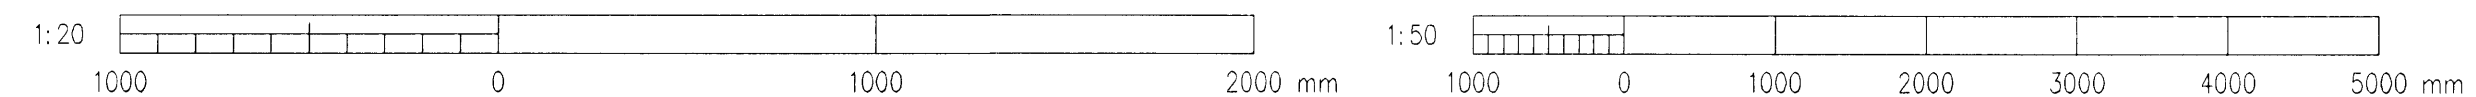