



Samþykkt þann
 10 FEB 2009
 Byggingafráttunn / Höfnafrátt
 Fh. Hrólfur S. Gunnlaugsson

Níels Indriðsson
 N.I. 181144-3944

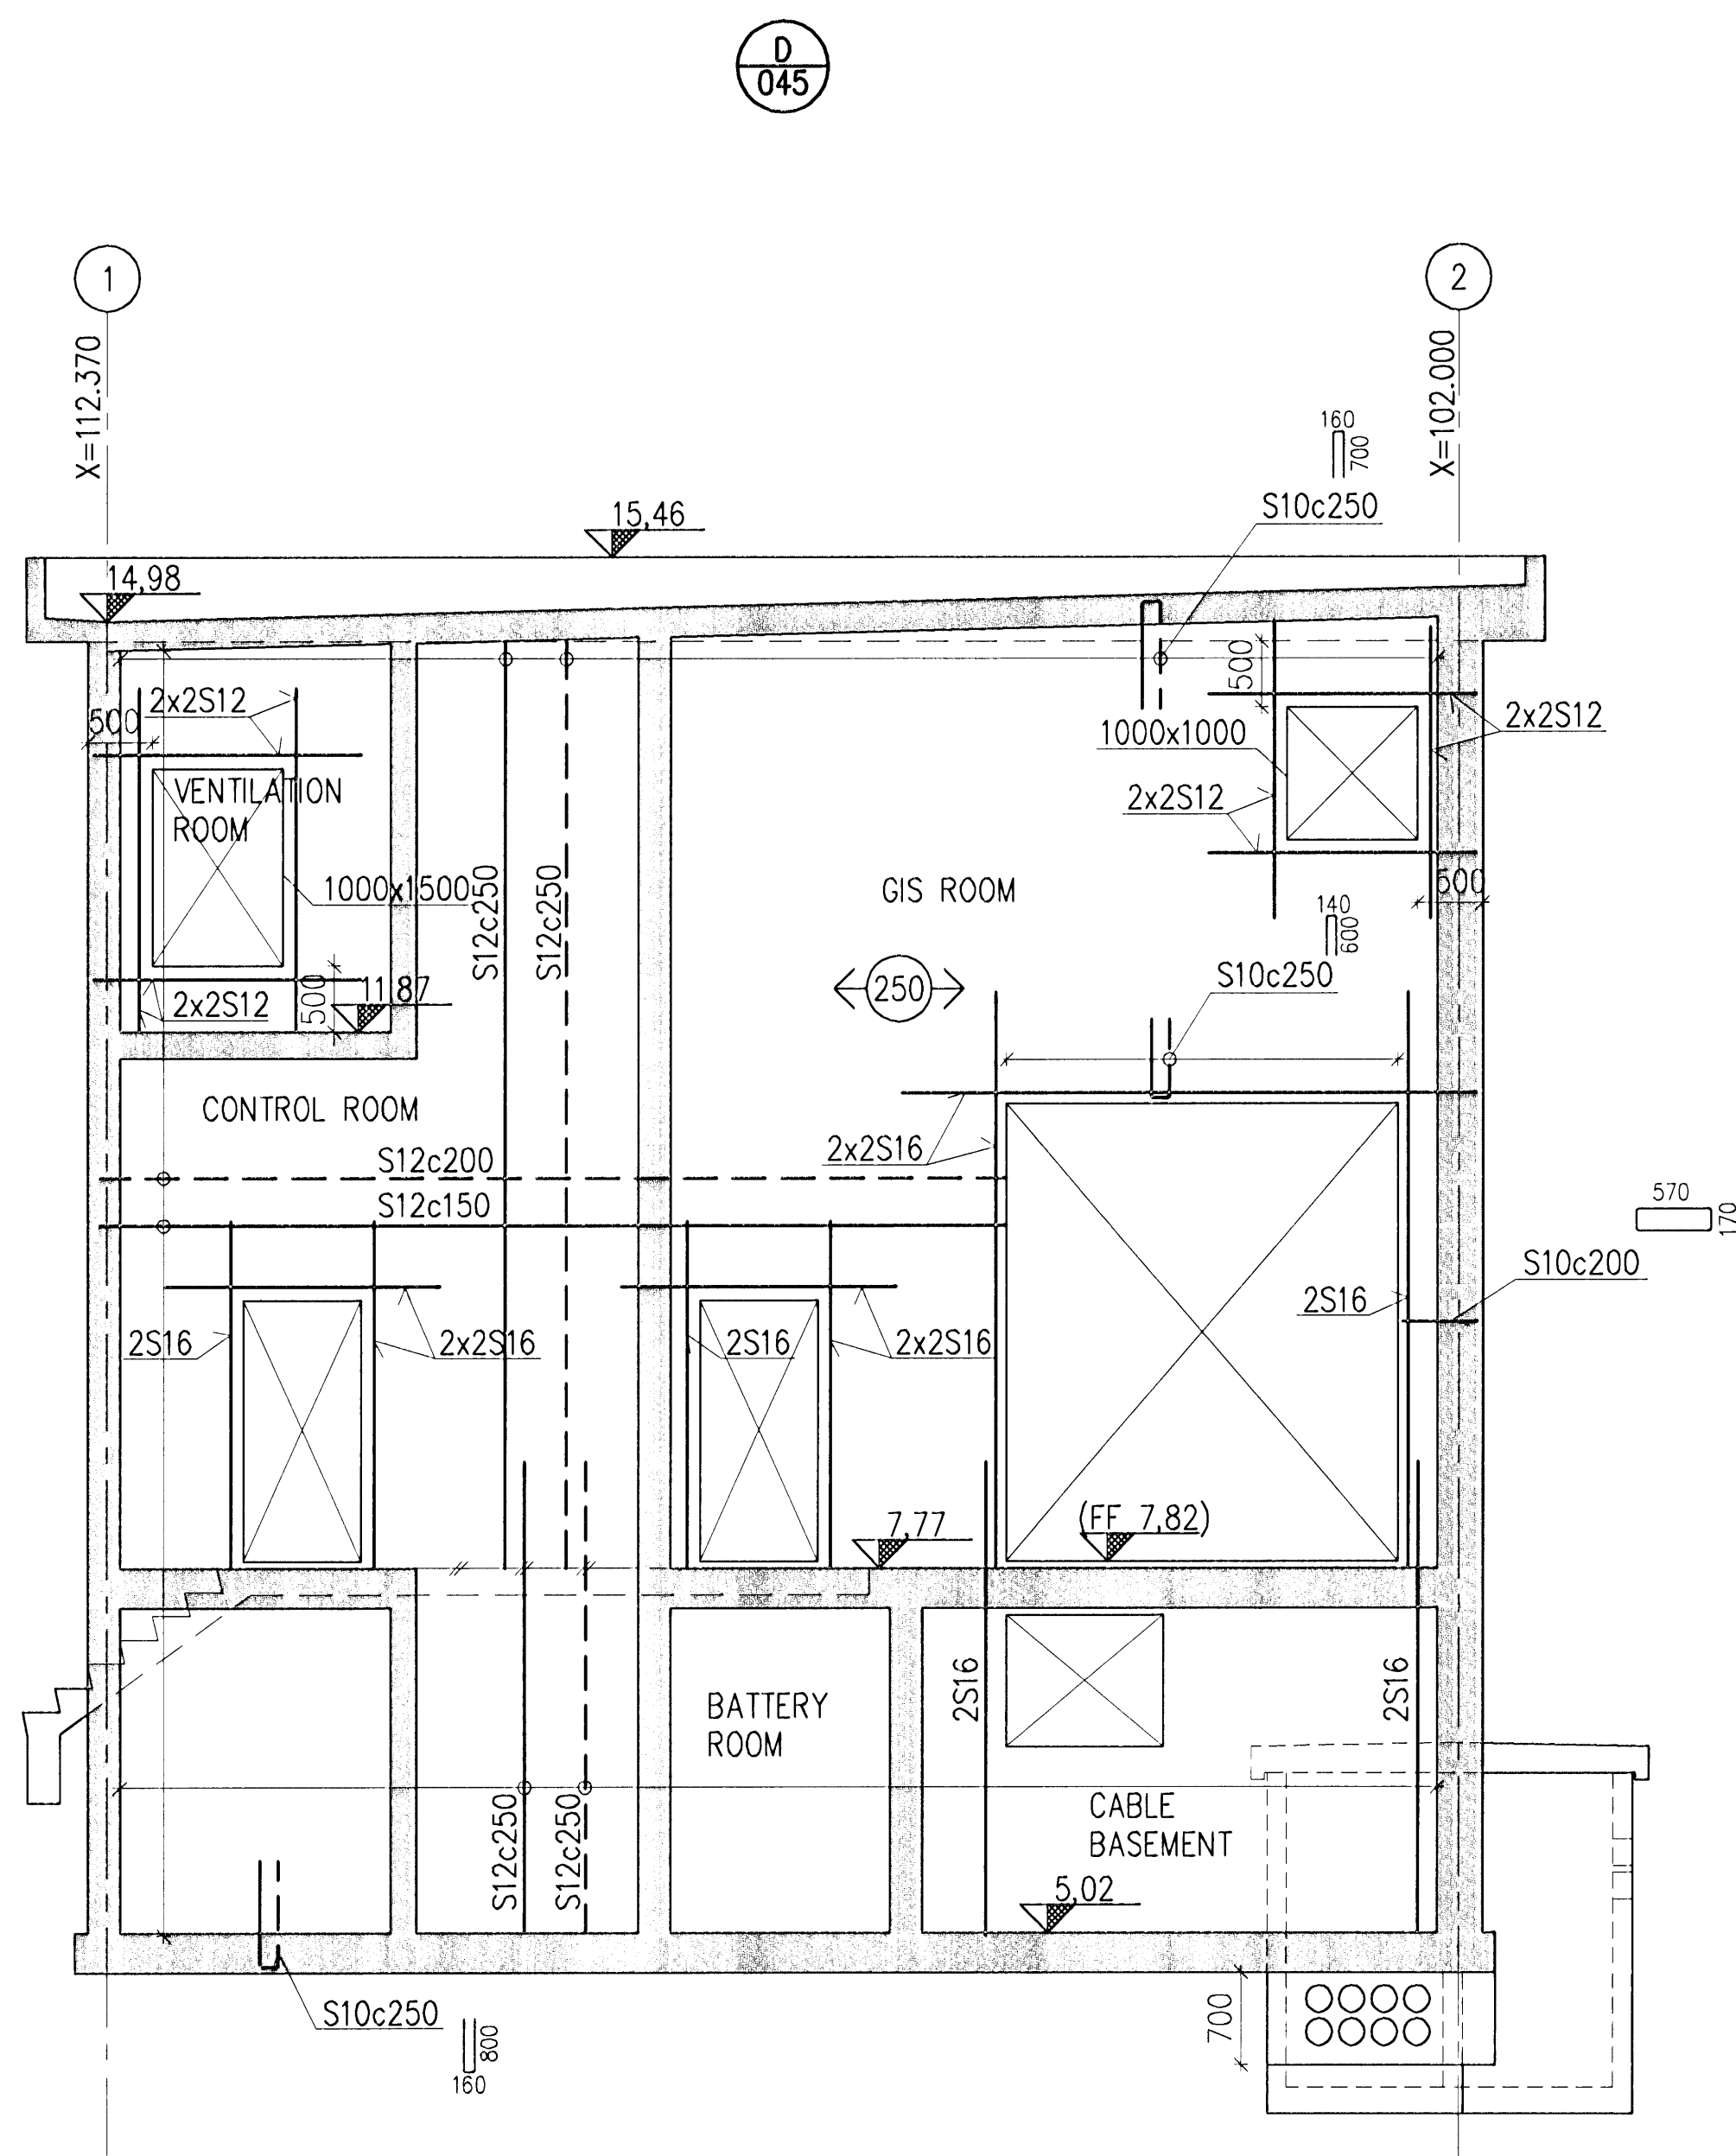

CONCRETE: C30/37;XF3-32

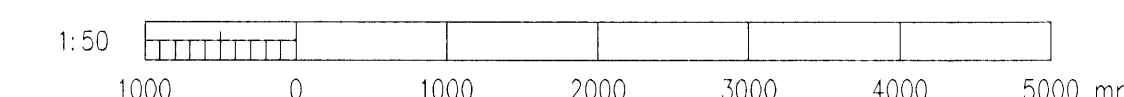

Skýringar:
 Explanations:

Fjöldi stúka Number of pieces	Hlutur Object	Atriði Item	Efni Material	eo:stí Weight	total: f. heild (e2) Bygging	Athugasemdir Remarks
2	Issued for use					
1	Issued for tendering					
	Breyt. Rev.	Breyting Revision	Dags. Date	Samb. Approved	Nösk. heimil Released	

This drawing is the property of the Rio Tinto Alcan Iceland Ltd. and handed out for personal use only. It may neither be copied nor made available to others without permission of the Rio Tinto Alcan Iceland Ltd. The receiver is liable for any misuse.

Fjöldi stúka Number of pieces		Hlutur Object		Atriði Item	Efni Material	eo:stí Weight	total: f. heild (e2) Bygging	Athugasemdir Remarks
IV	III	II	I					
IDP 410 - SUBSTATION 60 kv SWITCHGEAR BLD. REINFORCEMENT WALLS SIDE VIEW 4/4								Skala Scale 1:50
Tekni- / Supplier HRV								Tekni- / Drawn / Drawn IDP-410-CA-000-053
Tekni- / Drawn AFV/HS 2008.10.01								Tekni- / Checked NI
Rio Tinto Alcan								Tekni- / Drawn 250153
Tekni- / Drawn								Tekni- / Checked and Released 2

