



13 FEB 2009

Byggingafélagið Hafnarfirði
F.h. Hrönn S. Gunnlaugsson

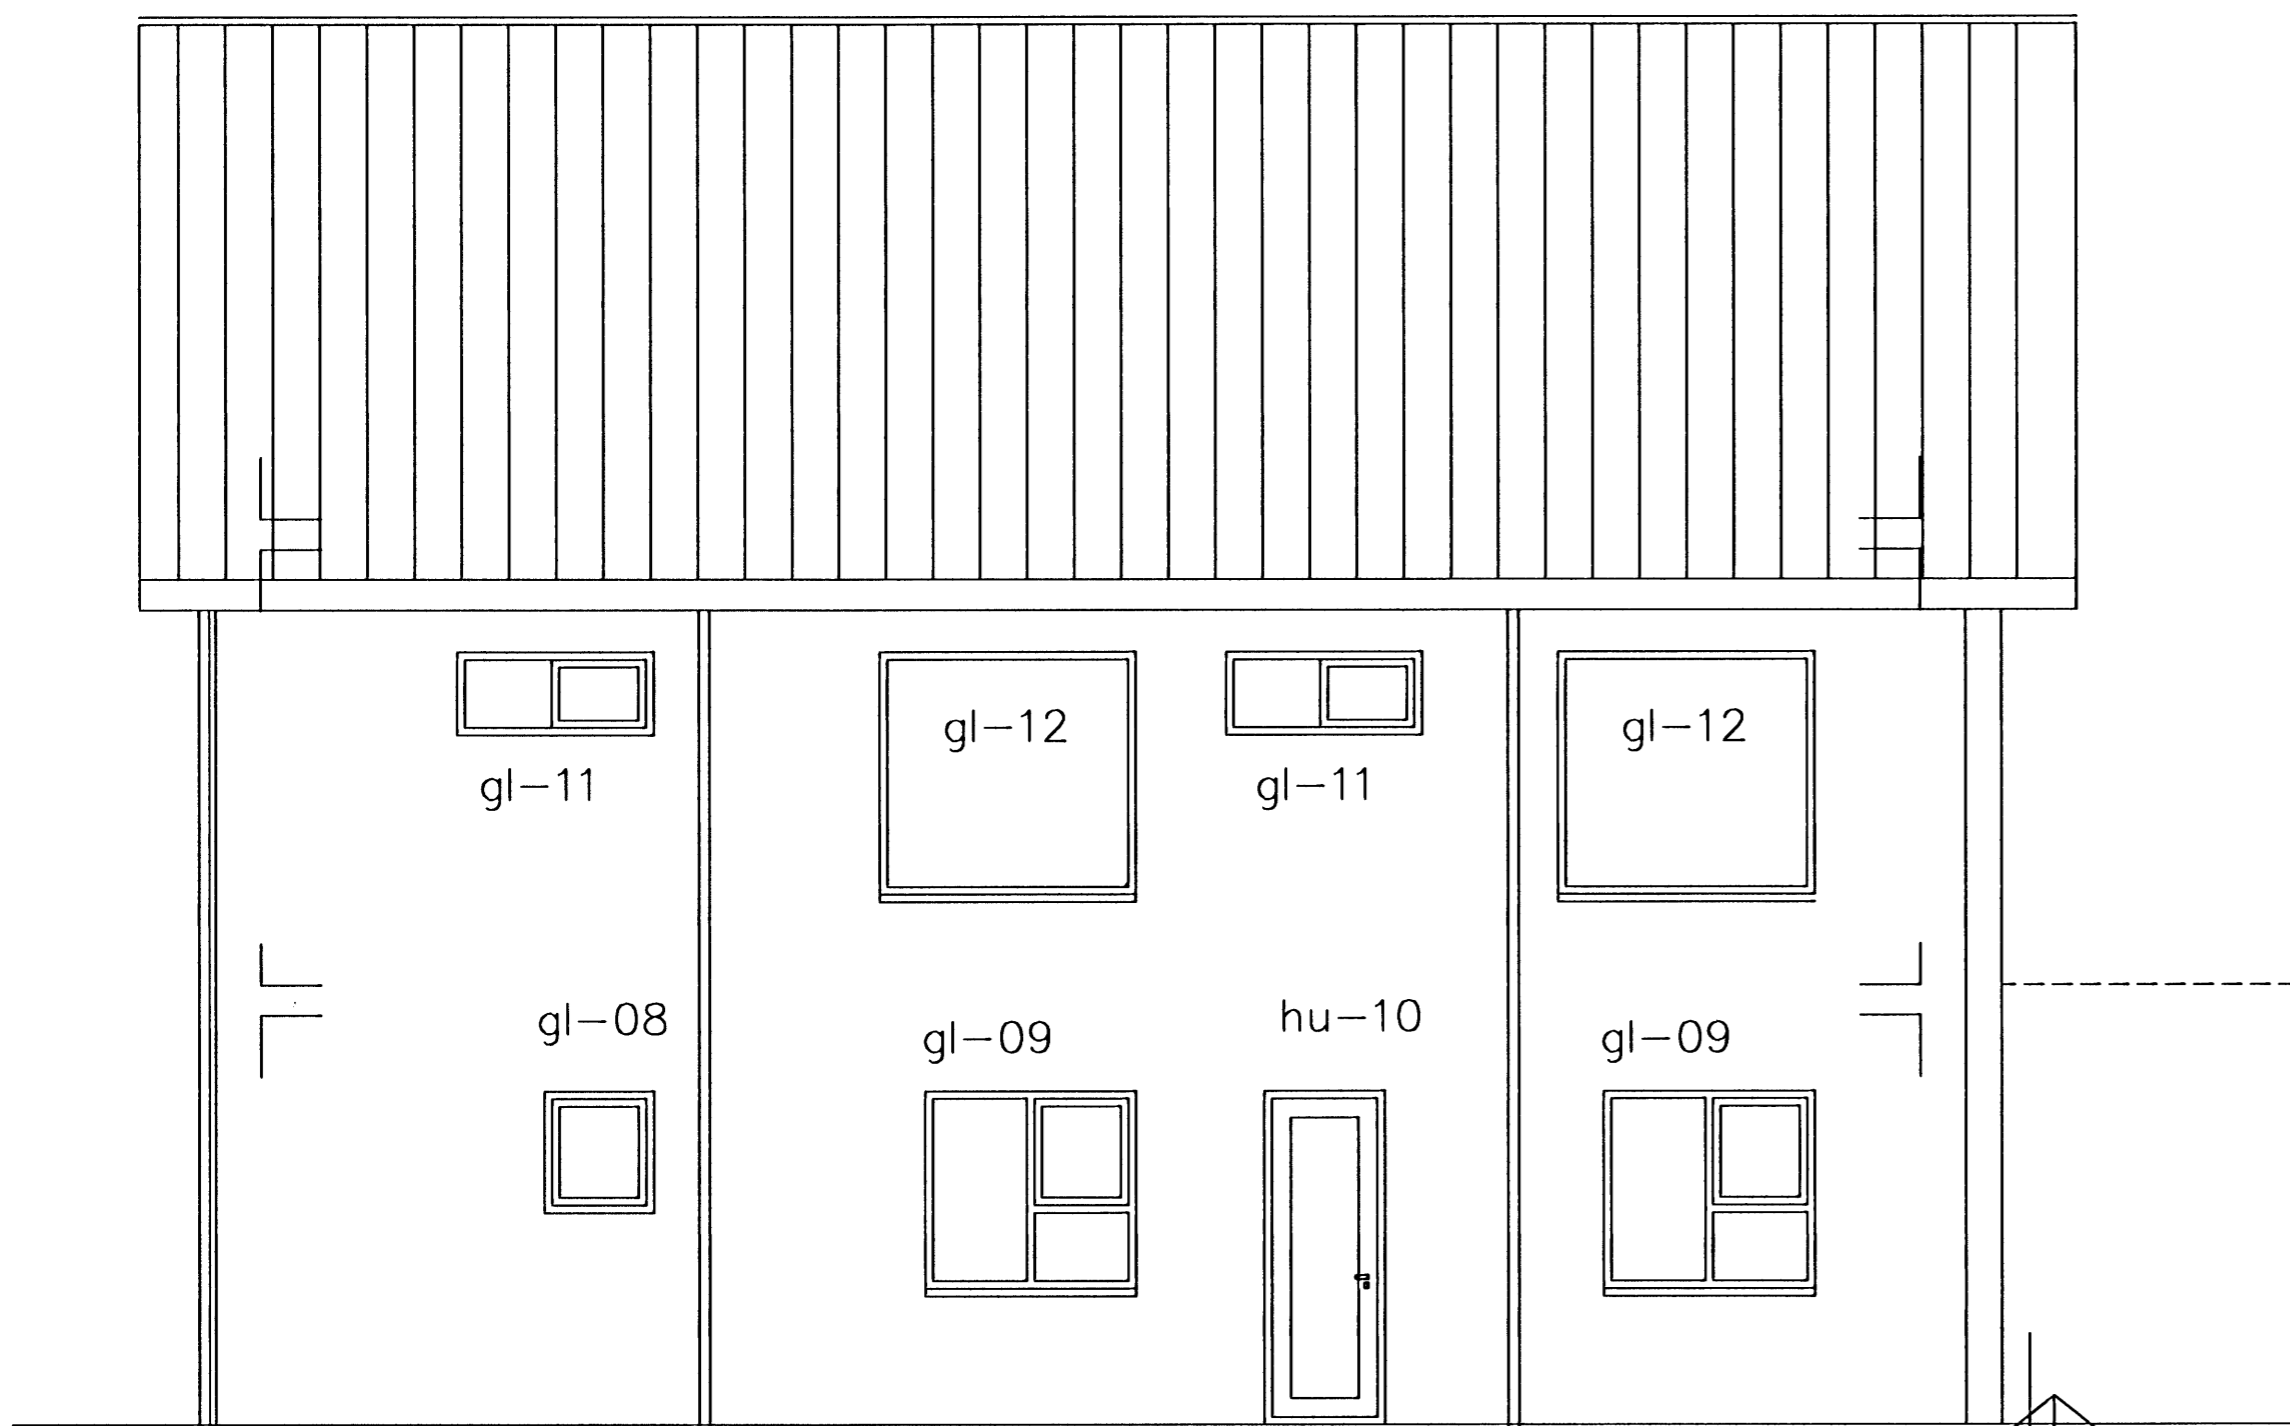

ÚTLIT NORÐUR 1:50

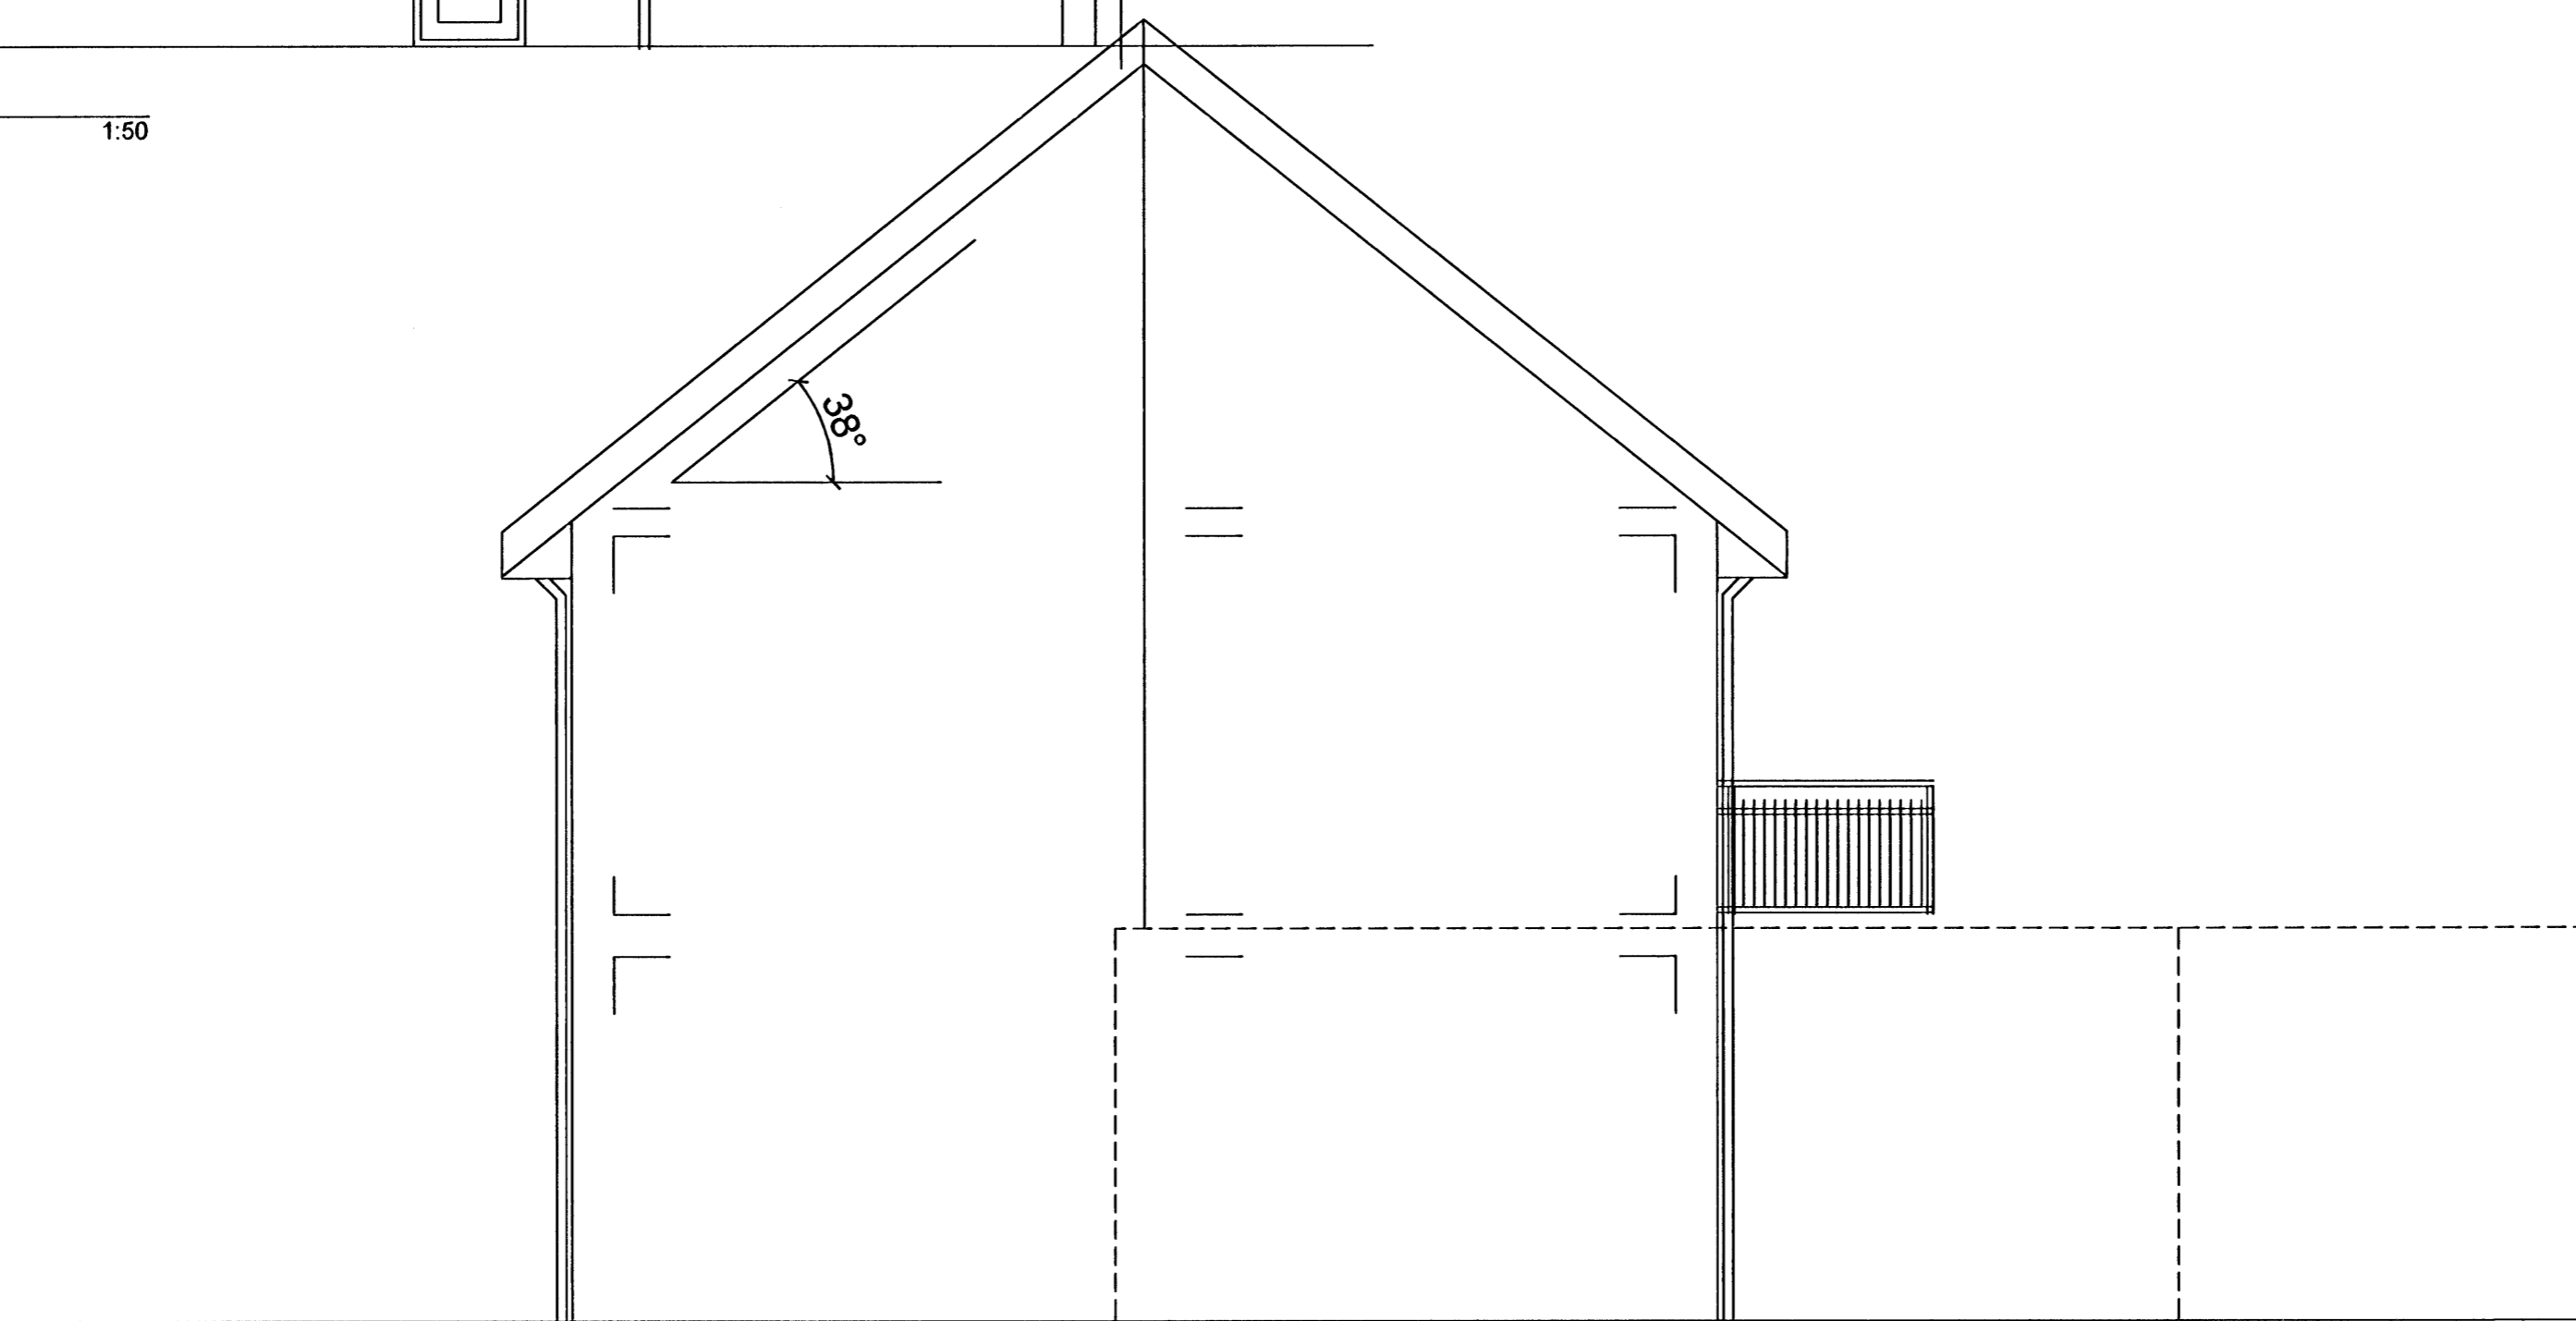

ÚTLIT SUÐUR 1:50

BREYTINGAR		
NR.	DAGS.	BREYTING

K.J. HÖNNUN EHF 460902-2150
 TEL: 554-3232
 TEL: 899-3234
 E-MAIL: kjhonnun@visir.is

HÖNNUN - SKIPULAG - RÁÐGJÖF
 KJARTAN RAFNSSON FÍLÍÐSA 270365-3539
 JÓN M. HALLDÓRSSON BYGGINGAFR. 091162-3509

Jón M. Halldórsson
 VERK
 KIRKJUVEGUR 2
 HAFNARFIRÐI

TEIKNING
 ÚTLIT
 KVARDI
 1:50

DAGS. 25.07.2008
 TEIKNAD AF KR, JMH