




  
 Samþykkt þann  
**13 FEB 2009**  
 Byggingafulltrúinn / Hafnarfirdi  
 F.h. Hrólfur S. Gunnlaugsson

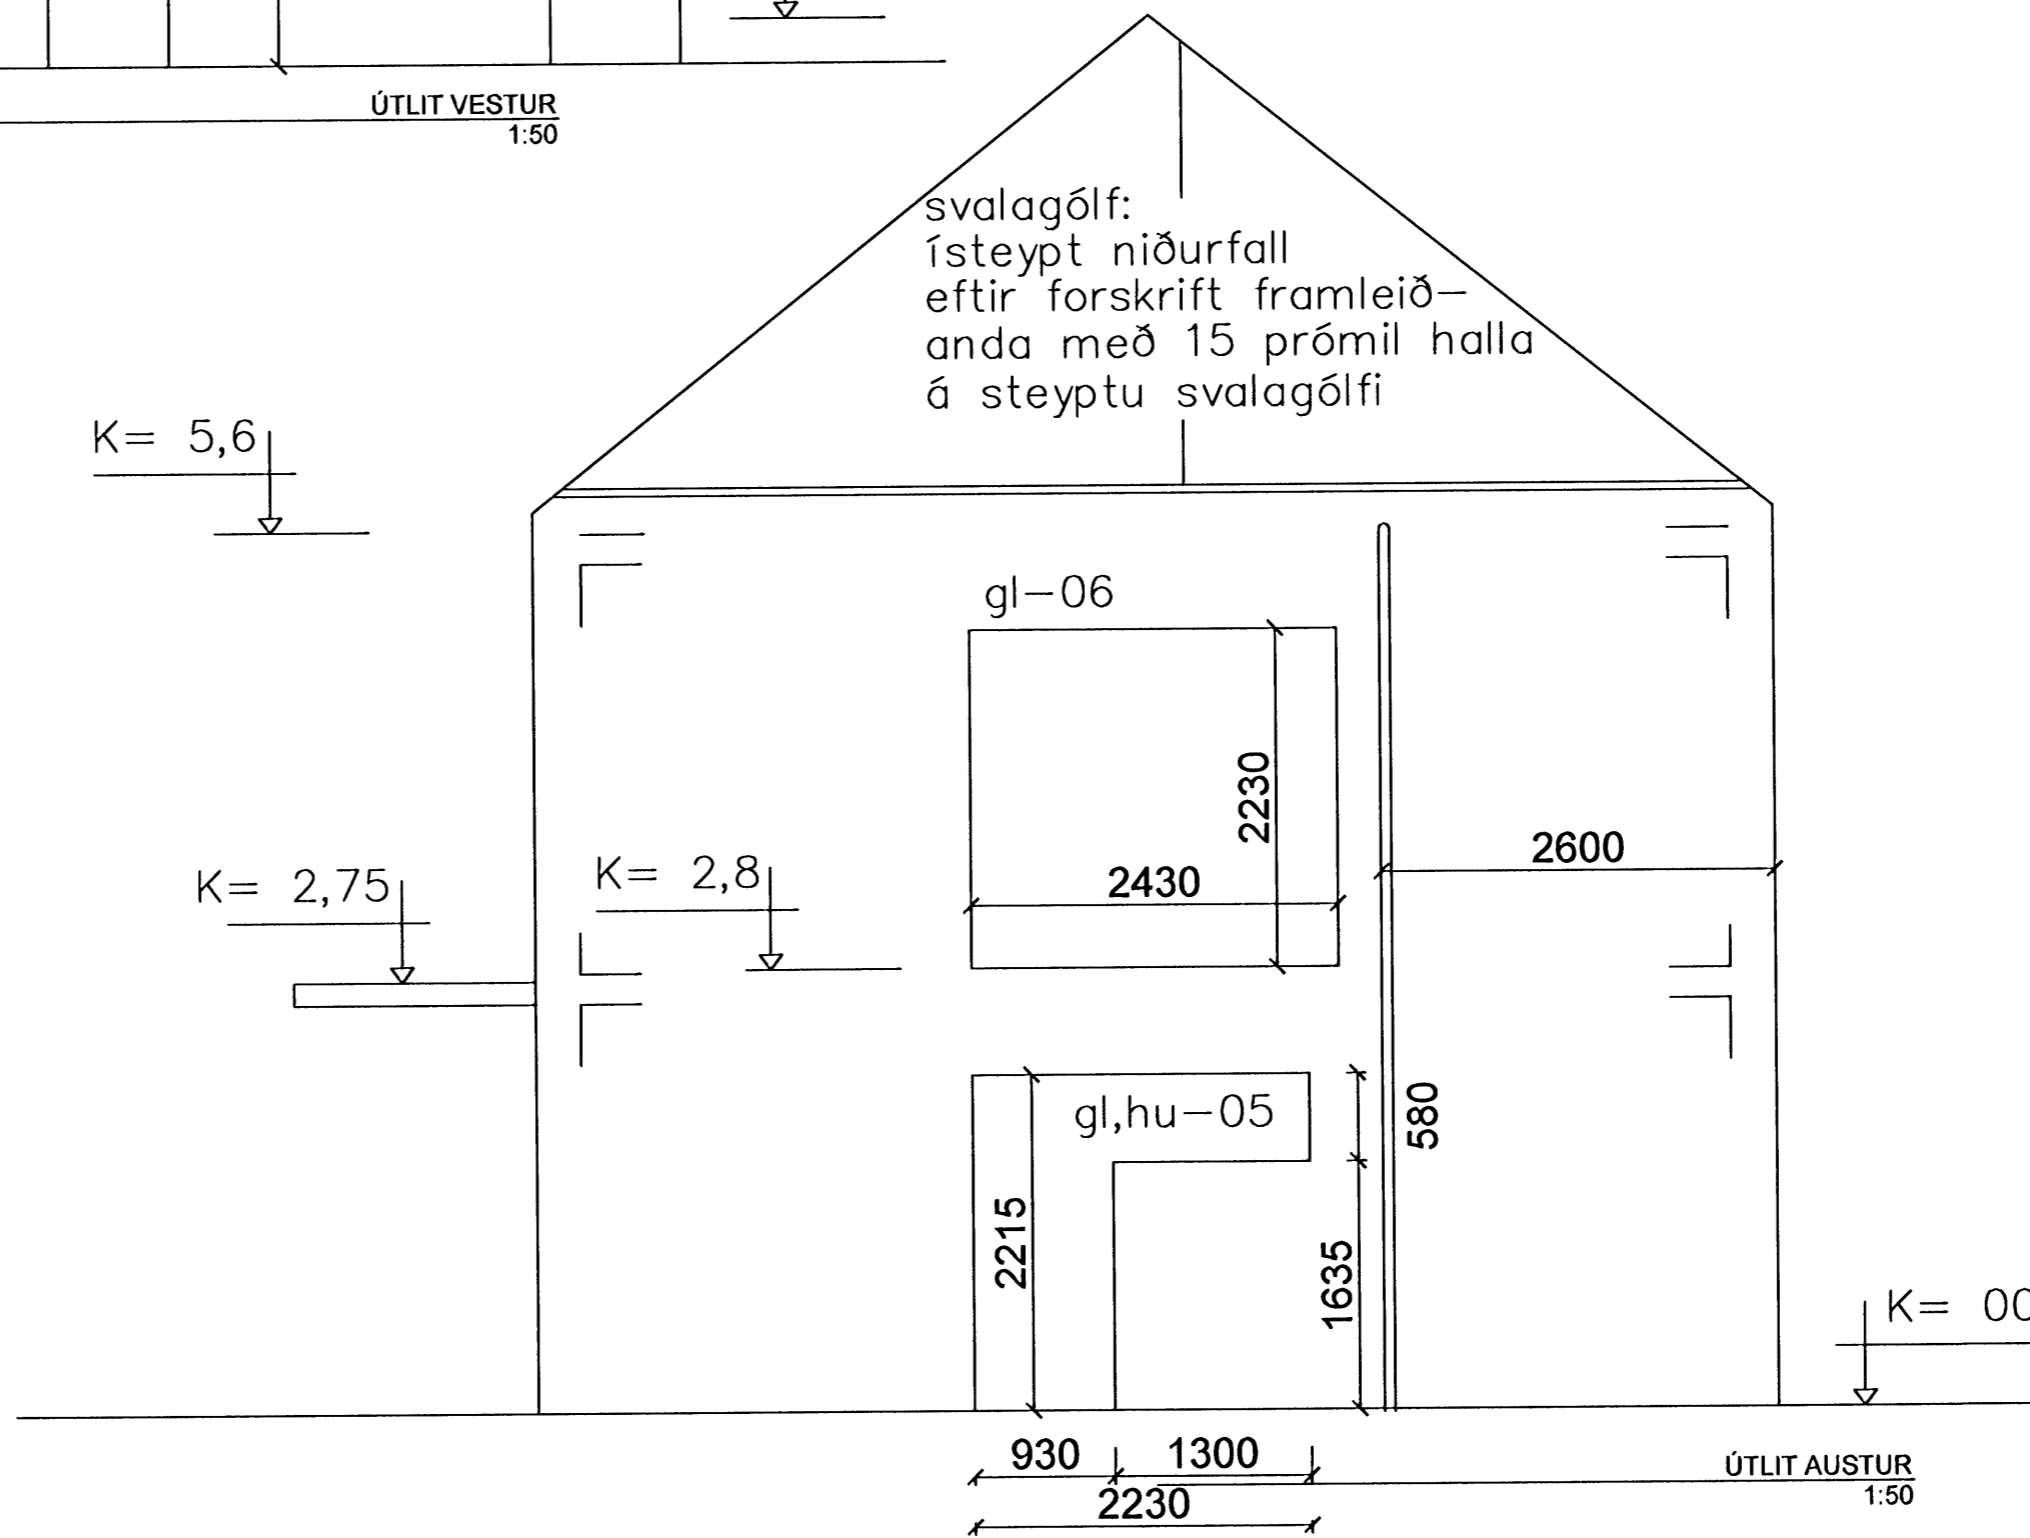

BREYTINGAR		
NR.	DAGS.	BREYTING

**K.J. HÖNNUN EHF** 460902-2150  
 TEL: 554-3232  
 TEL: 899-3234  
 E-MAIL: kjhonnun@visir.is

**HÖNNUN - SKIPULAG - RÁÐGJÖF**  
 KJARTAN RAFNSSON FÍLÍÐSA 270365-3639  
 JÓN M. HALLDÓRSSON BYGGINGAFR. 091162-3509

  
 VERK  
 KIRKJUVEGUR 2  
 HAFNARFIRÐI

TEIKNING  
 UPPSTEYPU TEIKNING

KVARDI  
 1:50

DAGS. 25.07.2008  
 TEIKNAD AF KR, JMH  
 TEIKNING NR. 13-06