


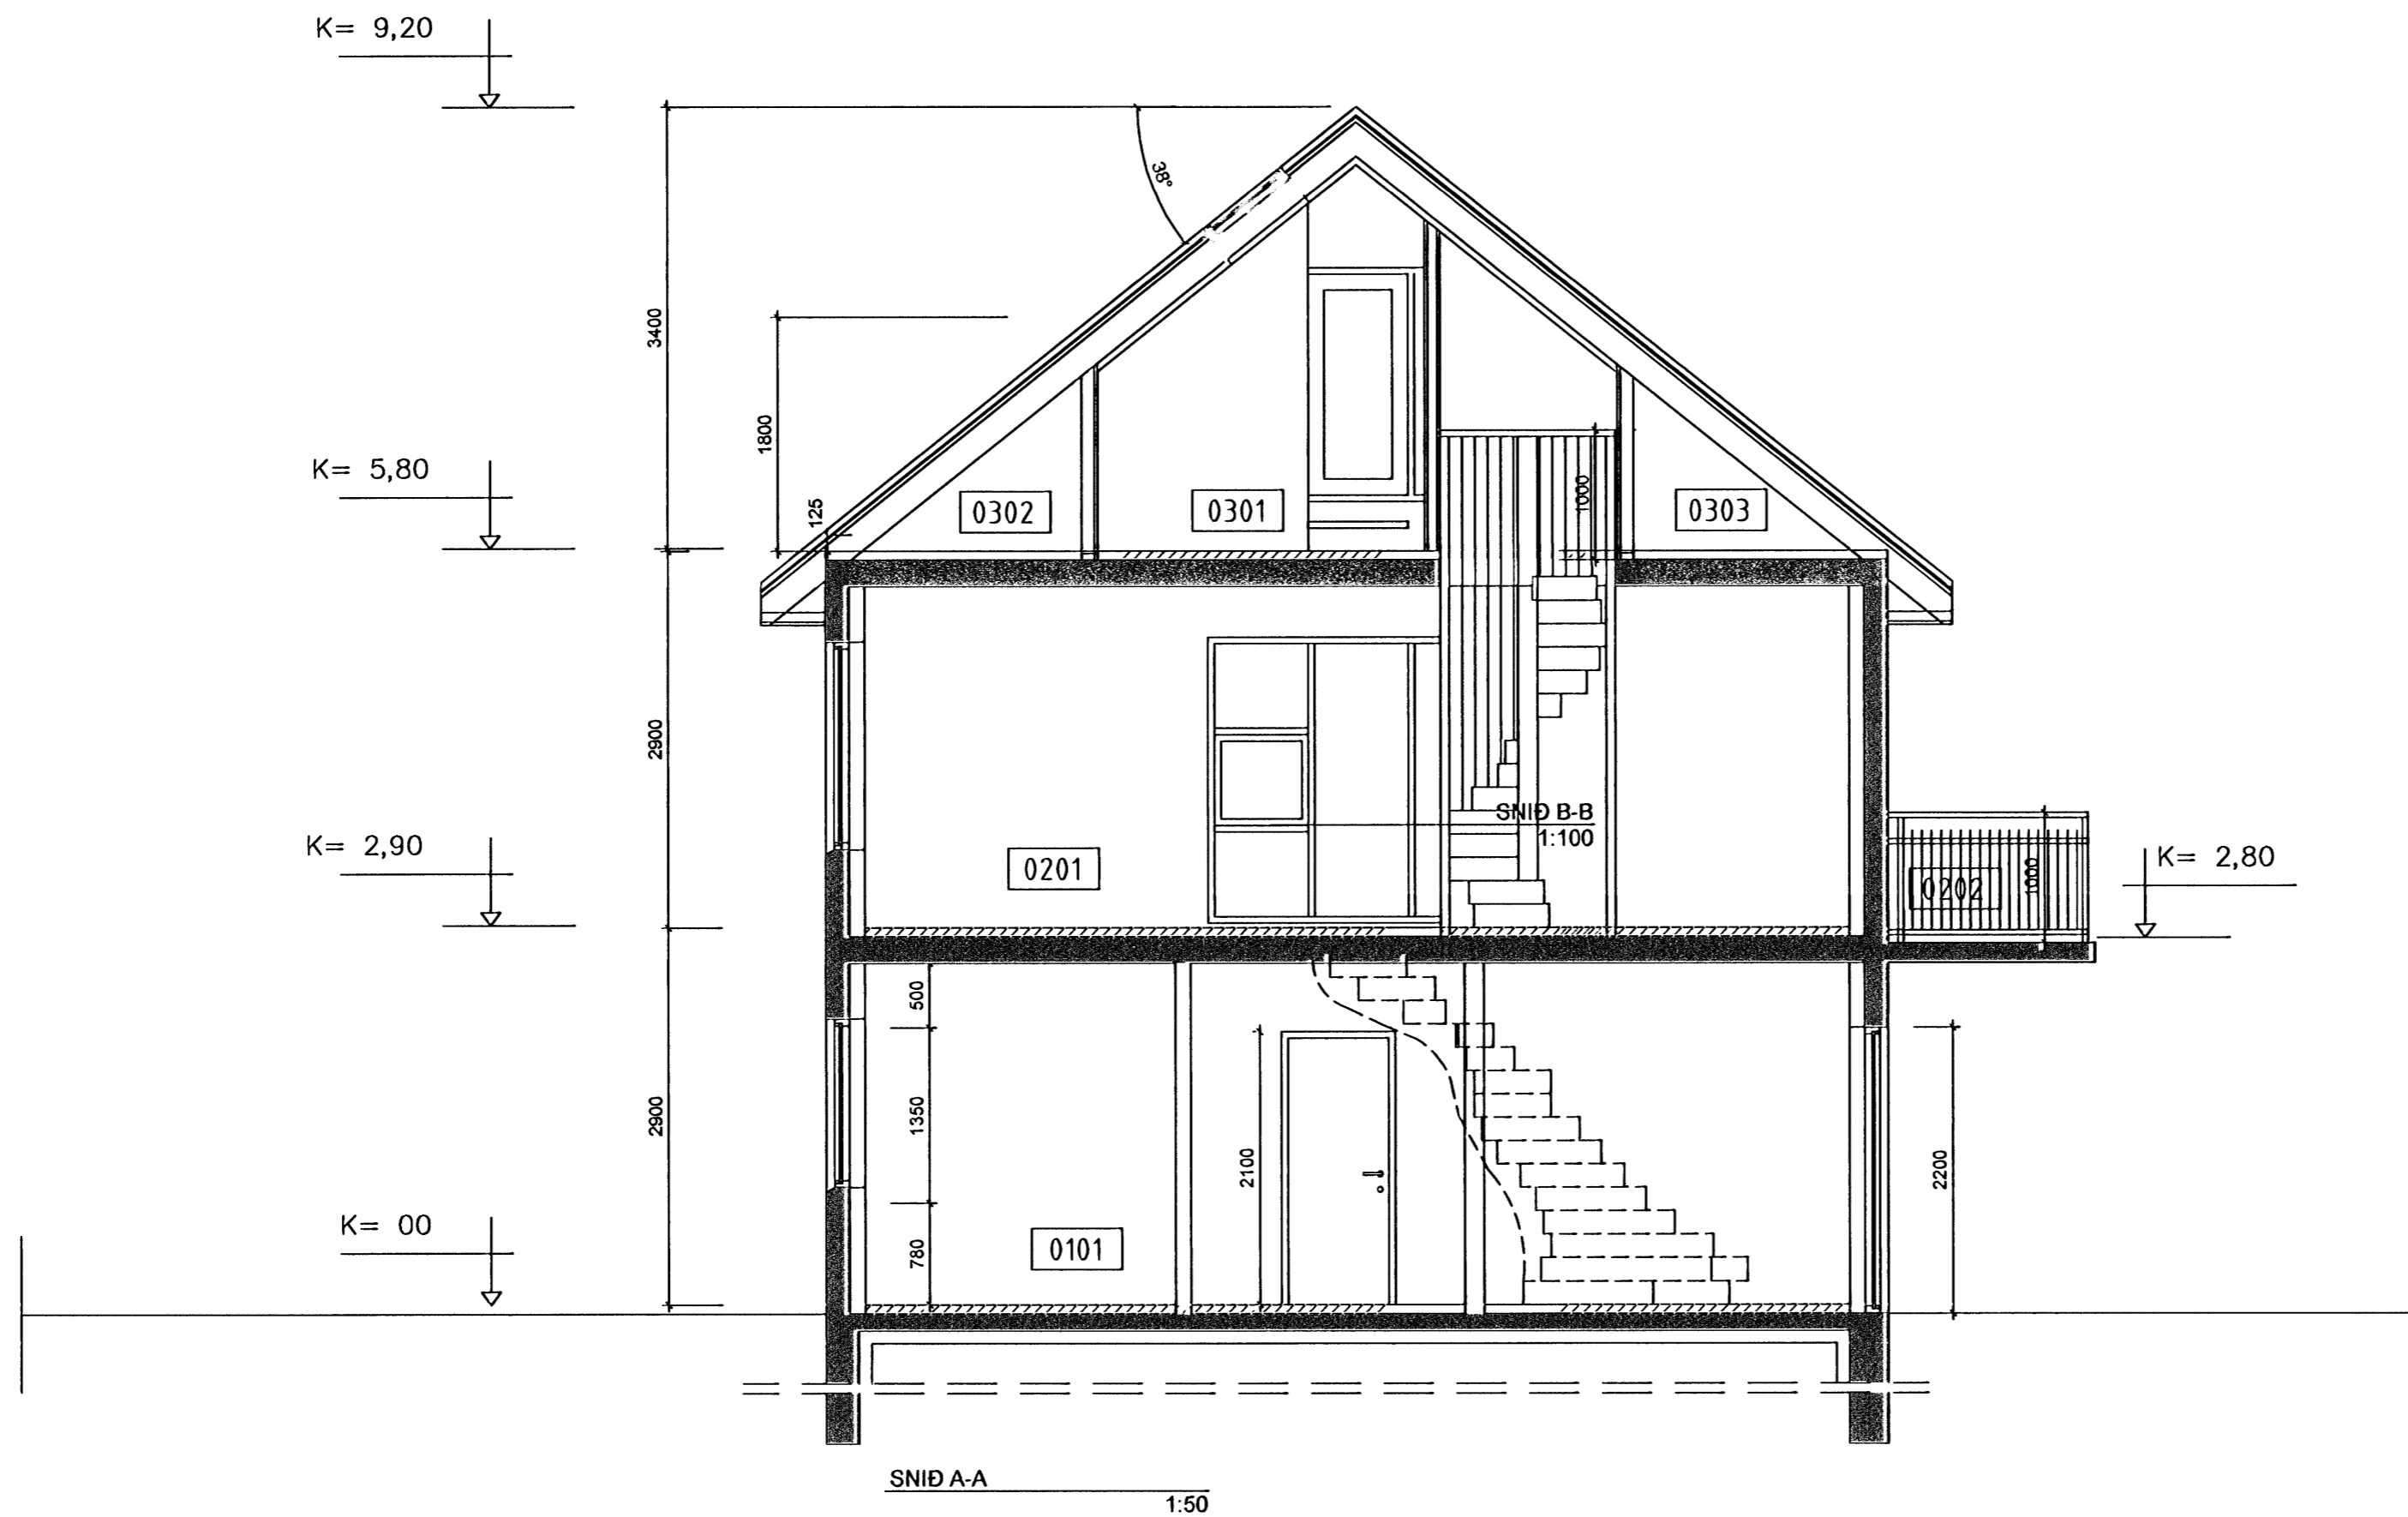

Samþykkt þann

13 FEB 2009

Byggingafulltrúinn í Hafnarfirði  
F.h. Hrólfur S. Gunnlaugsson



BREYTINGAR			
NR.	DAGS.	BREYTING	Sp.

**K.J. HÖNNUN EHF** 460902-2150  
 TEL: 554-3232  
 TEL: 899-3234  
 E-MAIL: kjhonnun@visir.is

**HÖNNUN - SKIPULAG - RÁÐGJÖF**  
 KJARTAN RAFNSSON FÍLIDSA 270365-3639  
 JÓN M. HALLDÓRSSON BYGGINGAFR. 091162-3509

*Jón M. Halldórsson*  
 VERK  
 KIRKJUVEGUR 2  
 HAFNARFIRÐI

TEIKNING

SNÍÐ A-A

KVARDI  
1:50

DAGS.  
25.07.2008

TEIKNAD AF  
KR, JMH

TEIKNING NR.

13-05