


Samþykkt þann

13 FEB 2009

Byggingafulltrúinn í Hainarfirði
F.h. Hrólfur S. Gunnlaugsson

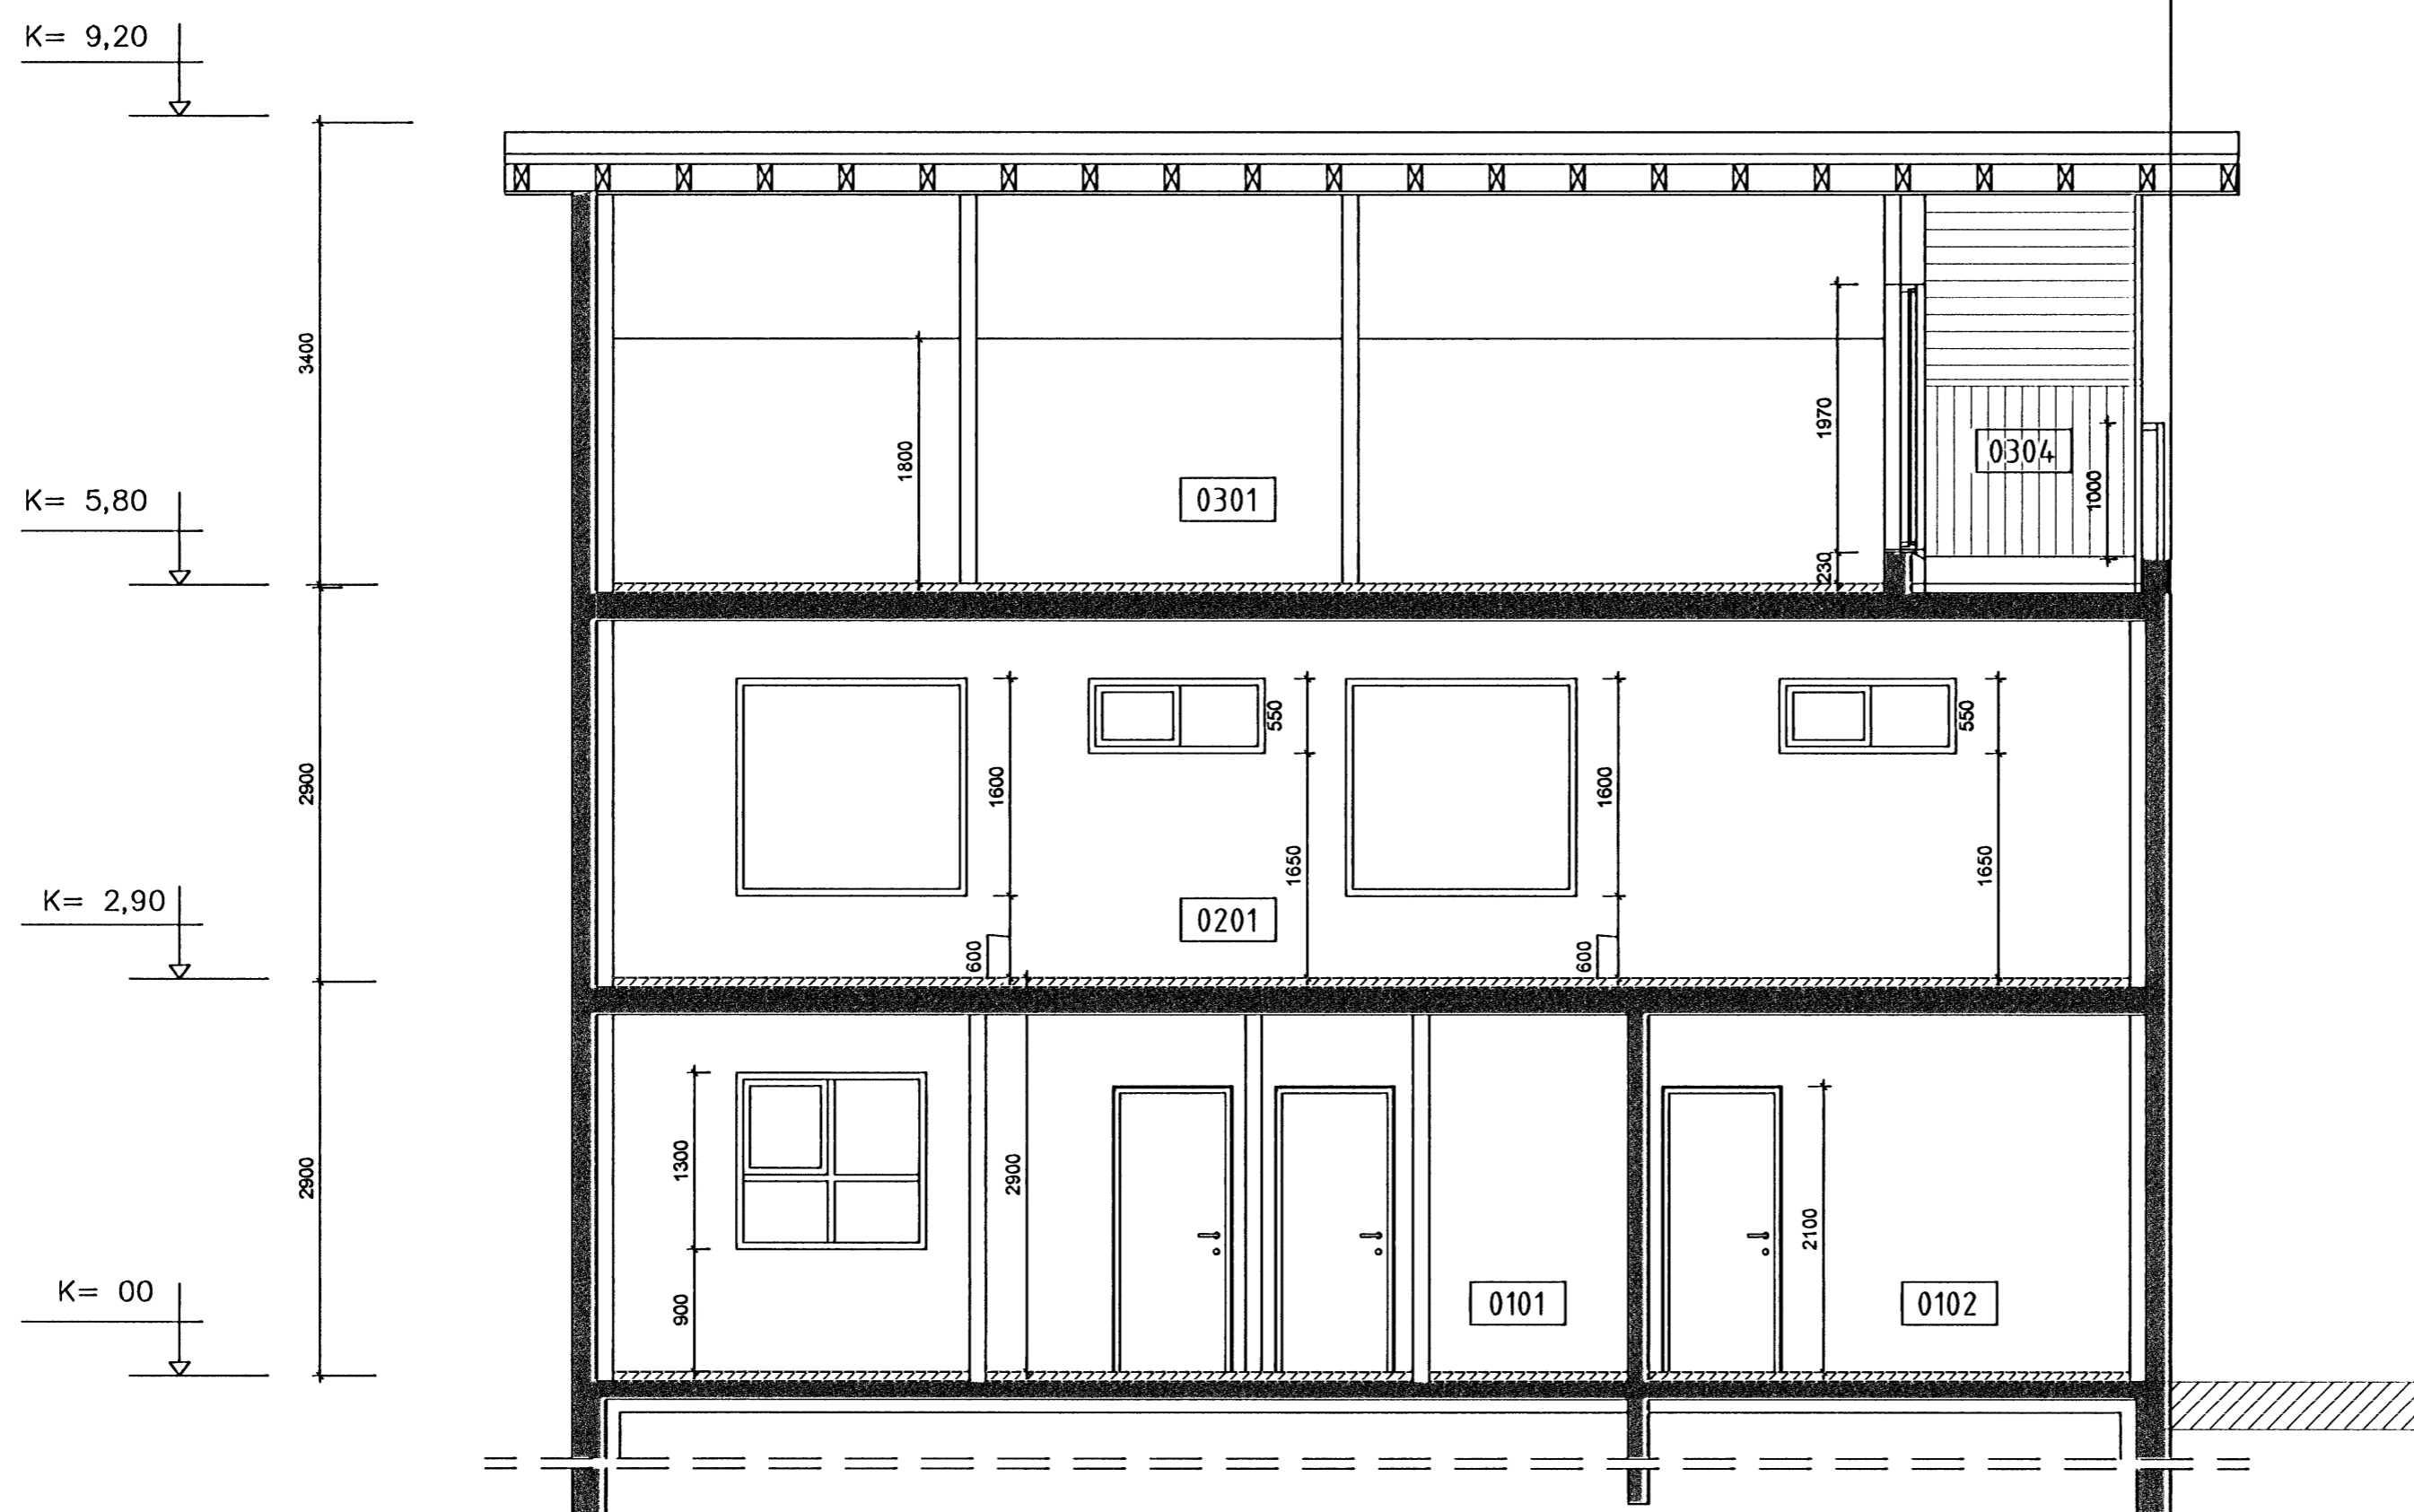

SNIÐ B-B
1:50

BREYTINGAR			
NR.	DAGS.	BREYTING	SP.

K.J. HÖNNUN EHF 460902-2150
TEL: 554-3232
TEL: 899-3234
E-MAIL: kjhonnun@visir.is

HÖNNUN - SKIPULAG - RÁÐGJÖF
KJARTAN RAFNSSON FÍLÍÐSA 270365-3539
JÓN M. HALLDÓRSSON BYGGINGAFR. 091162-3509


Jón Halldórsson
VERK

KIRKJUVEGUR 2
HAFNARFIRÐI

TEIKNING

SNEIÐING B-B

KVARDI
1:50

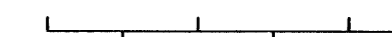

DAGS. 25.07.2008 TEIKNING NR.

TEIKNAD AF

KR, JMH

13-04