

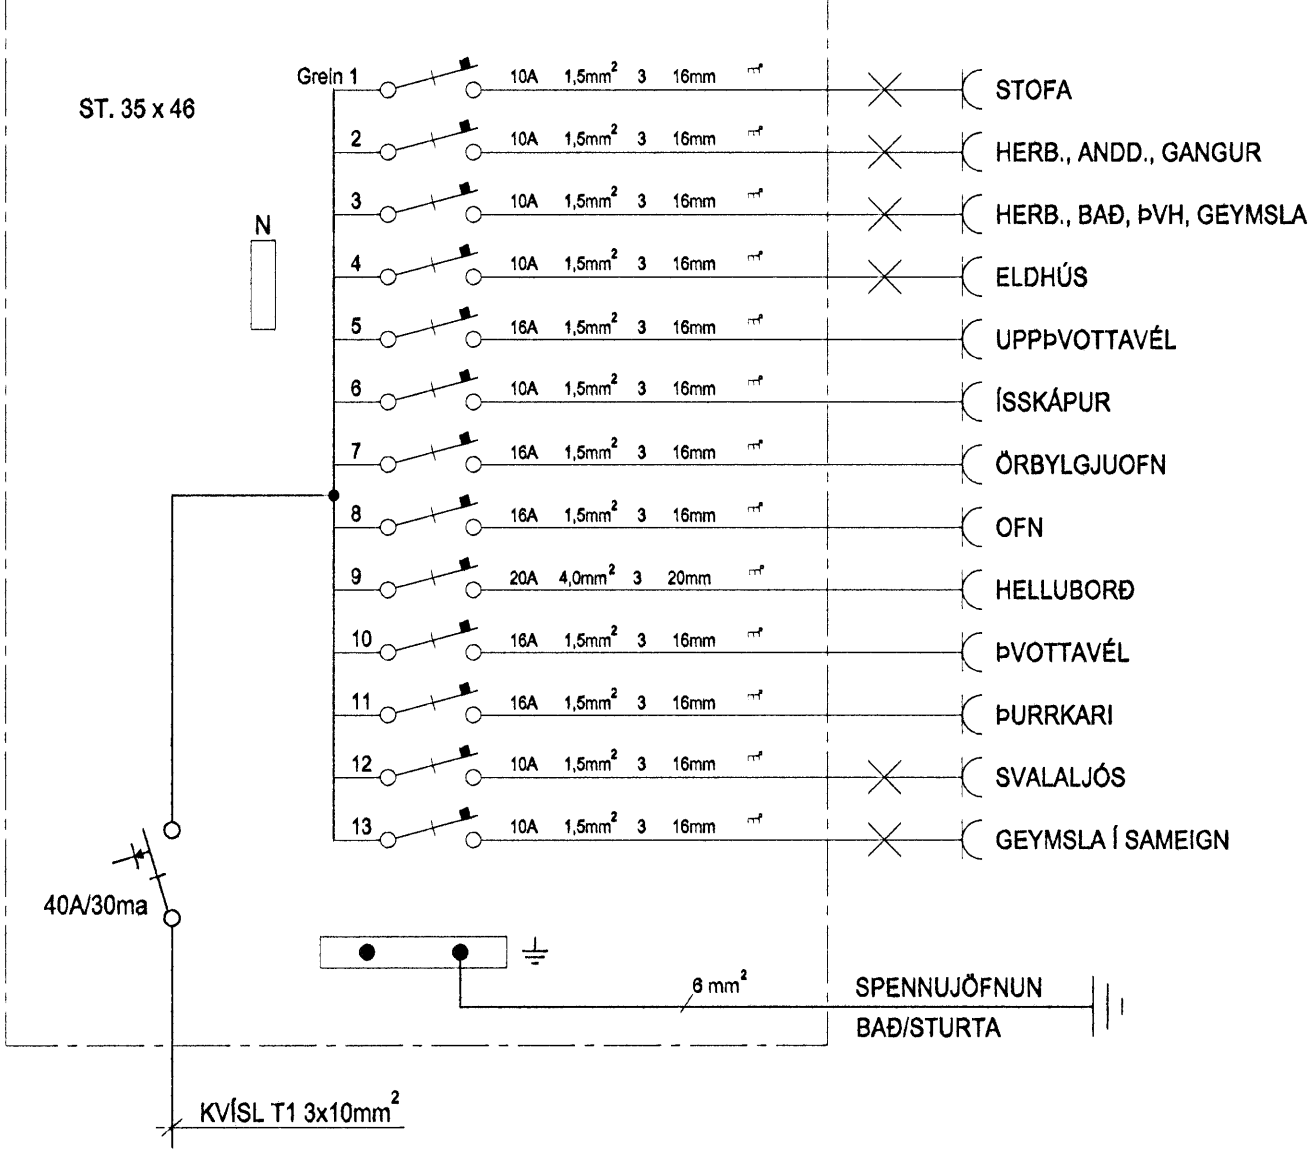


GREINATÓFLUR T2-T5-T6-T9-T10-T13-T14-T17


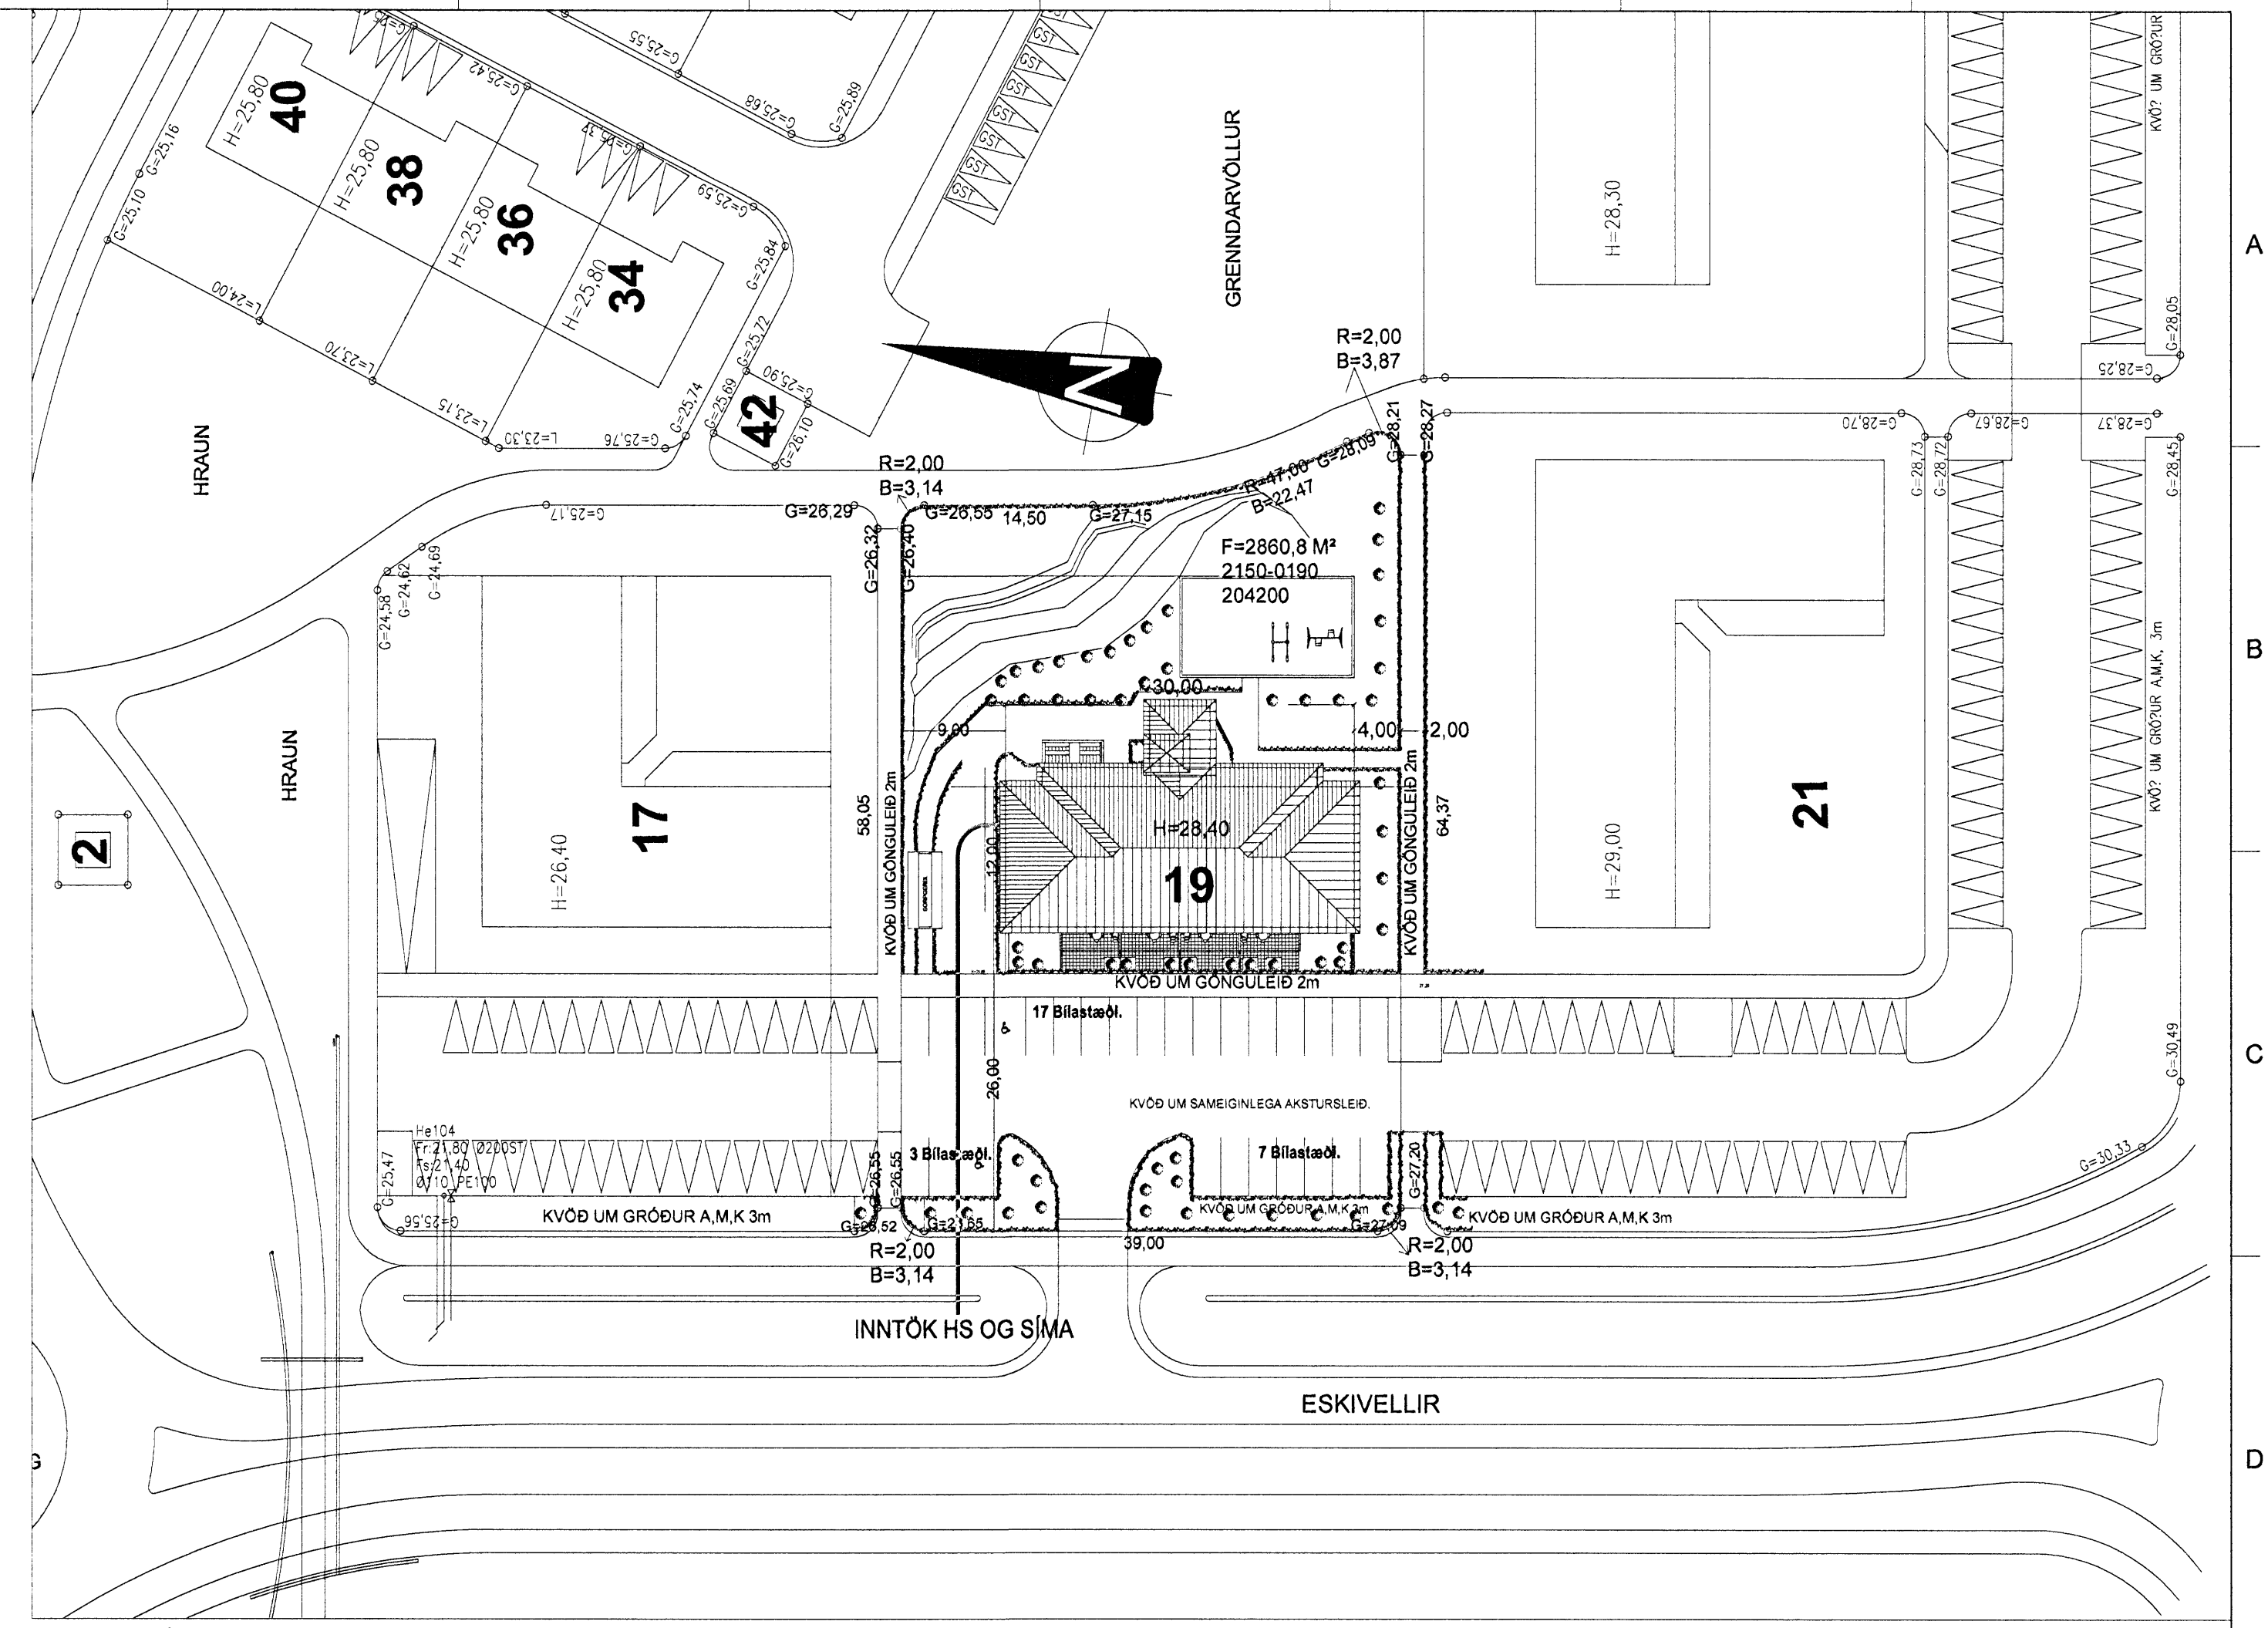


GREINATÓFLUR T3-T4-T7-T8-T11-T12-T15-T16

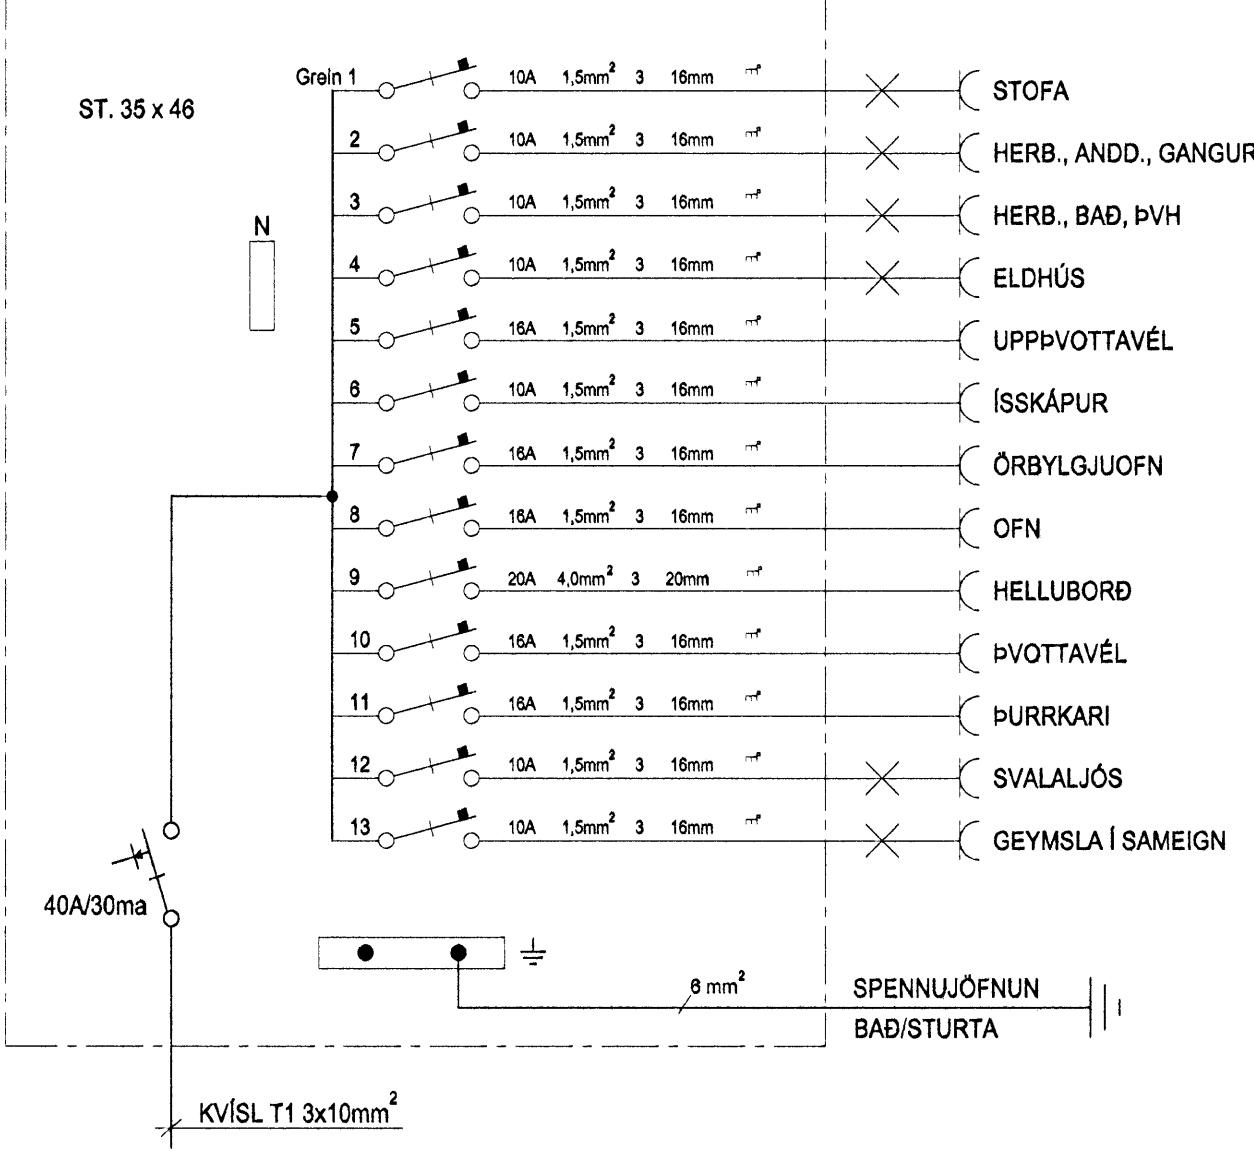

AFSTÖÐUMYND MKV. 1:500

ADALTAFLA

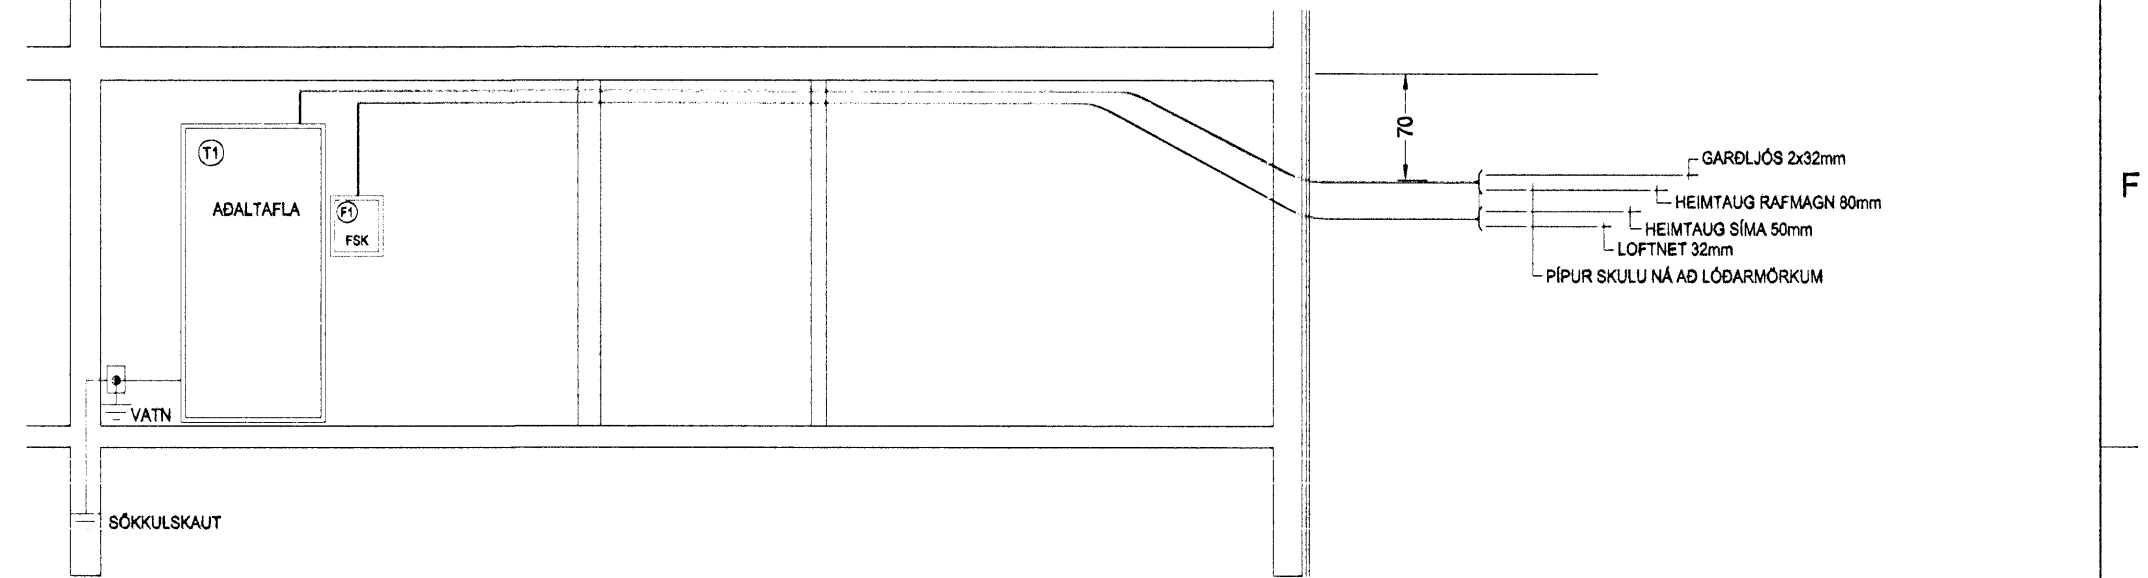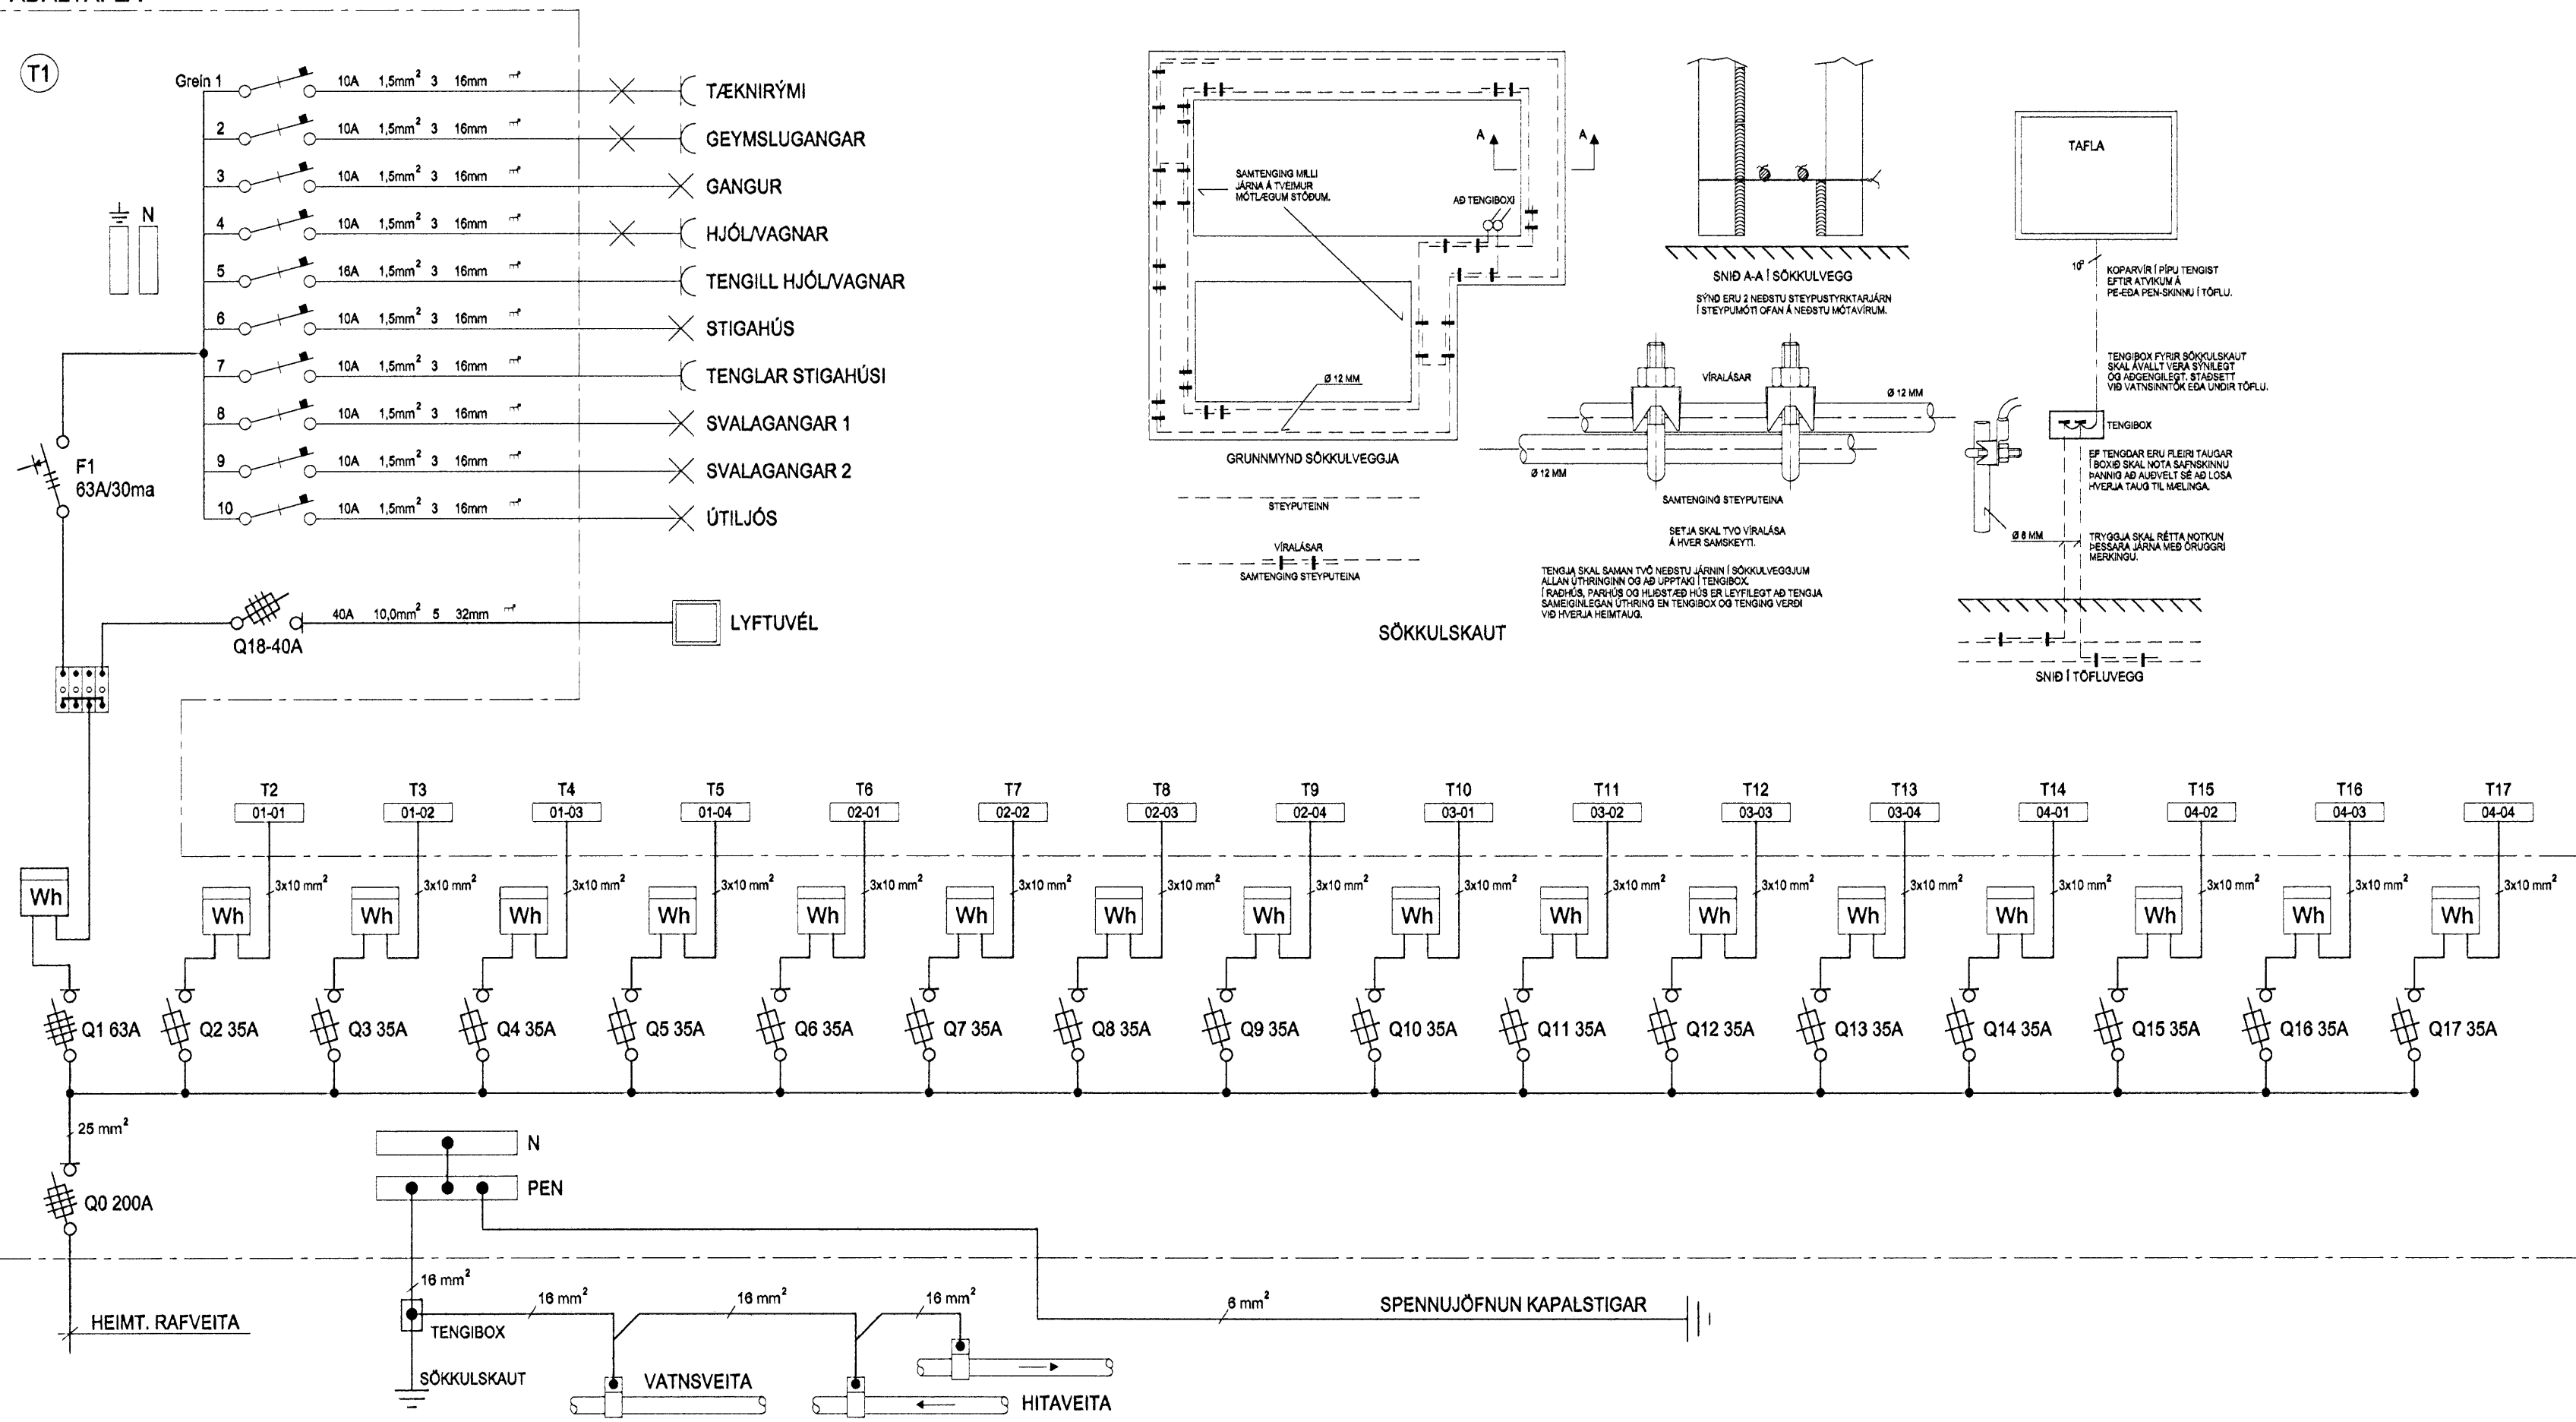

SNID A-A MKV. 1:50