


6/3/08


[Handwritten signature]

Þóður K. Kristjánsson Kt. 040851-4969


Samþykkt: *[Signature]*
Undirritun samráðingardráttar: *[Signature]*

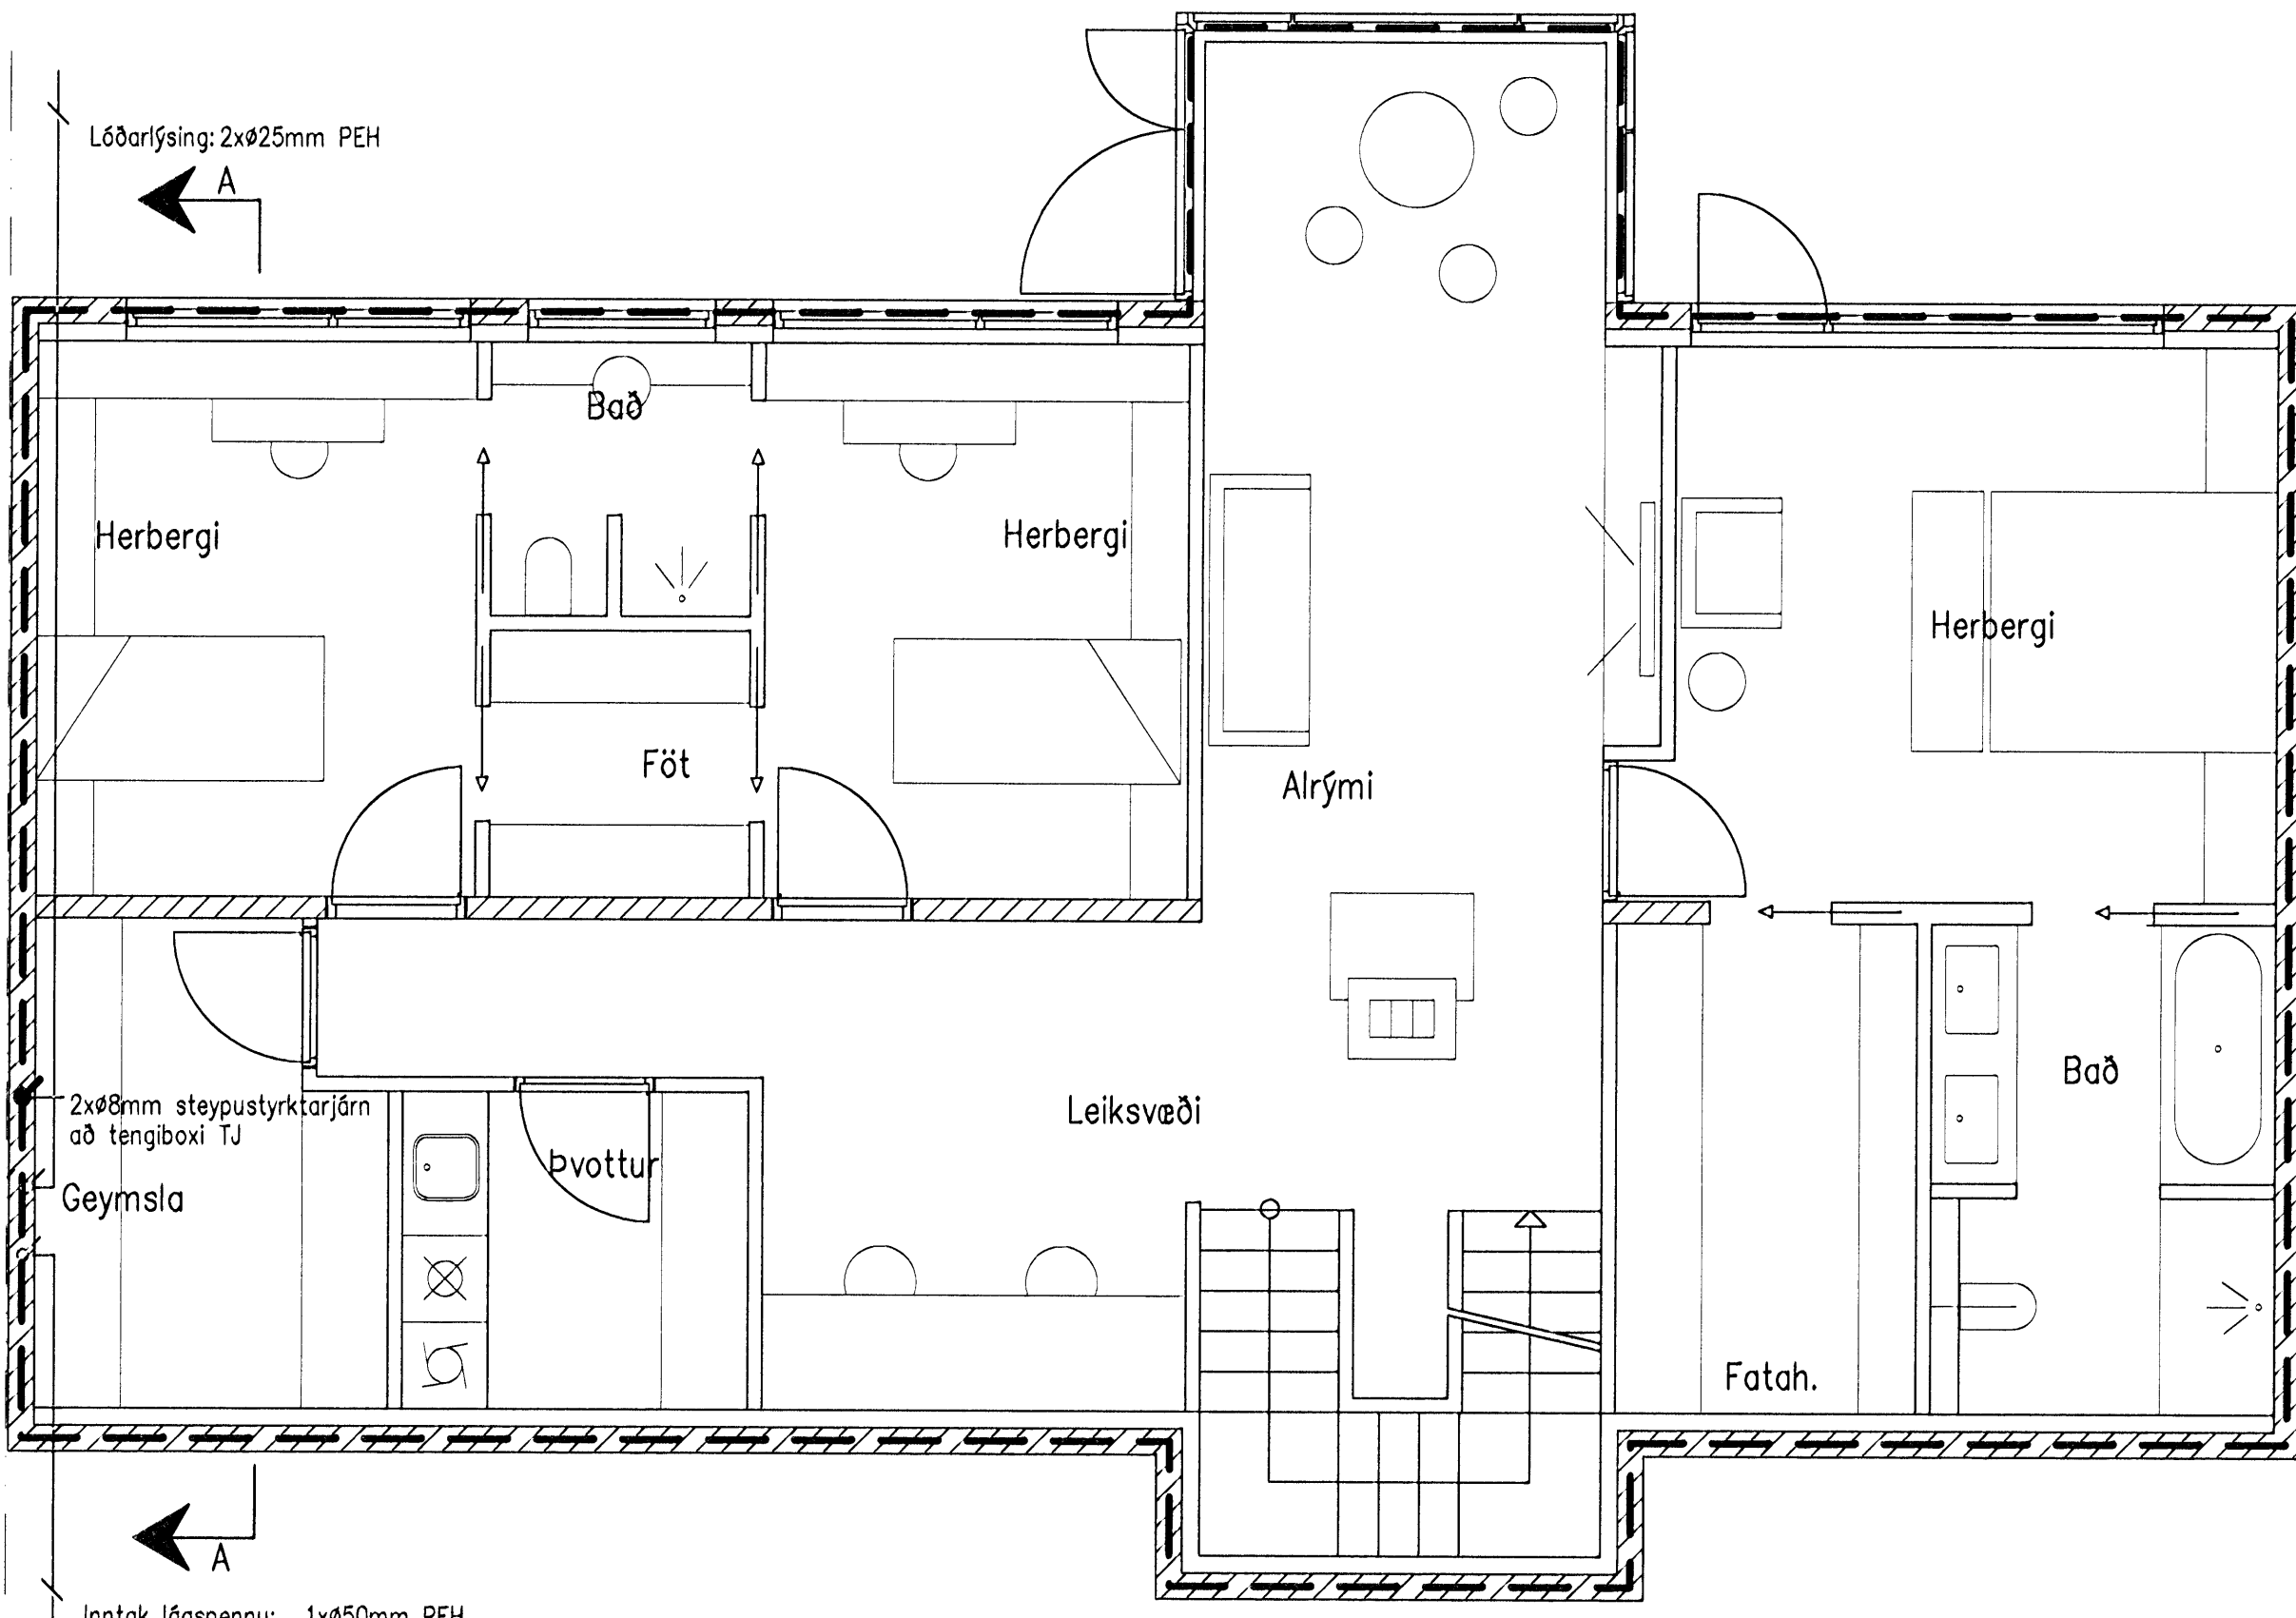


Sökkulskaut 1. hæð, 1:50

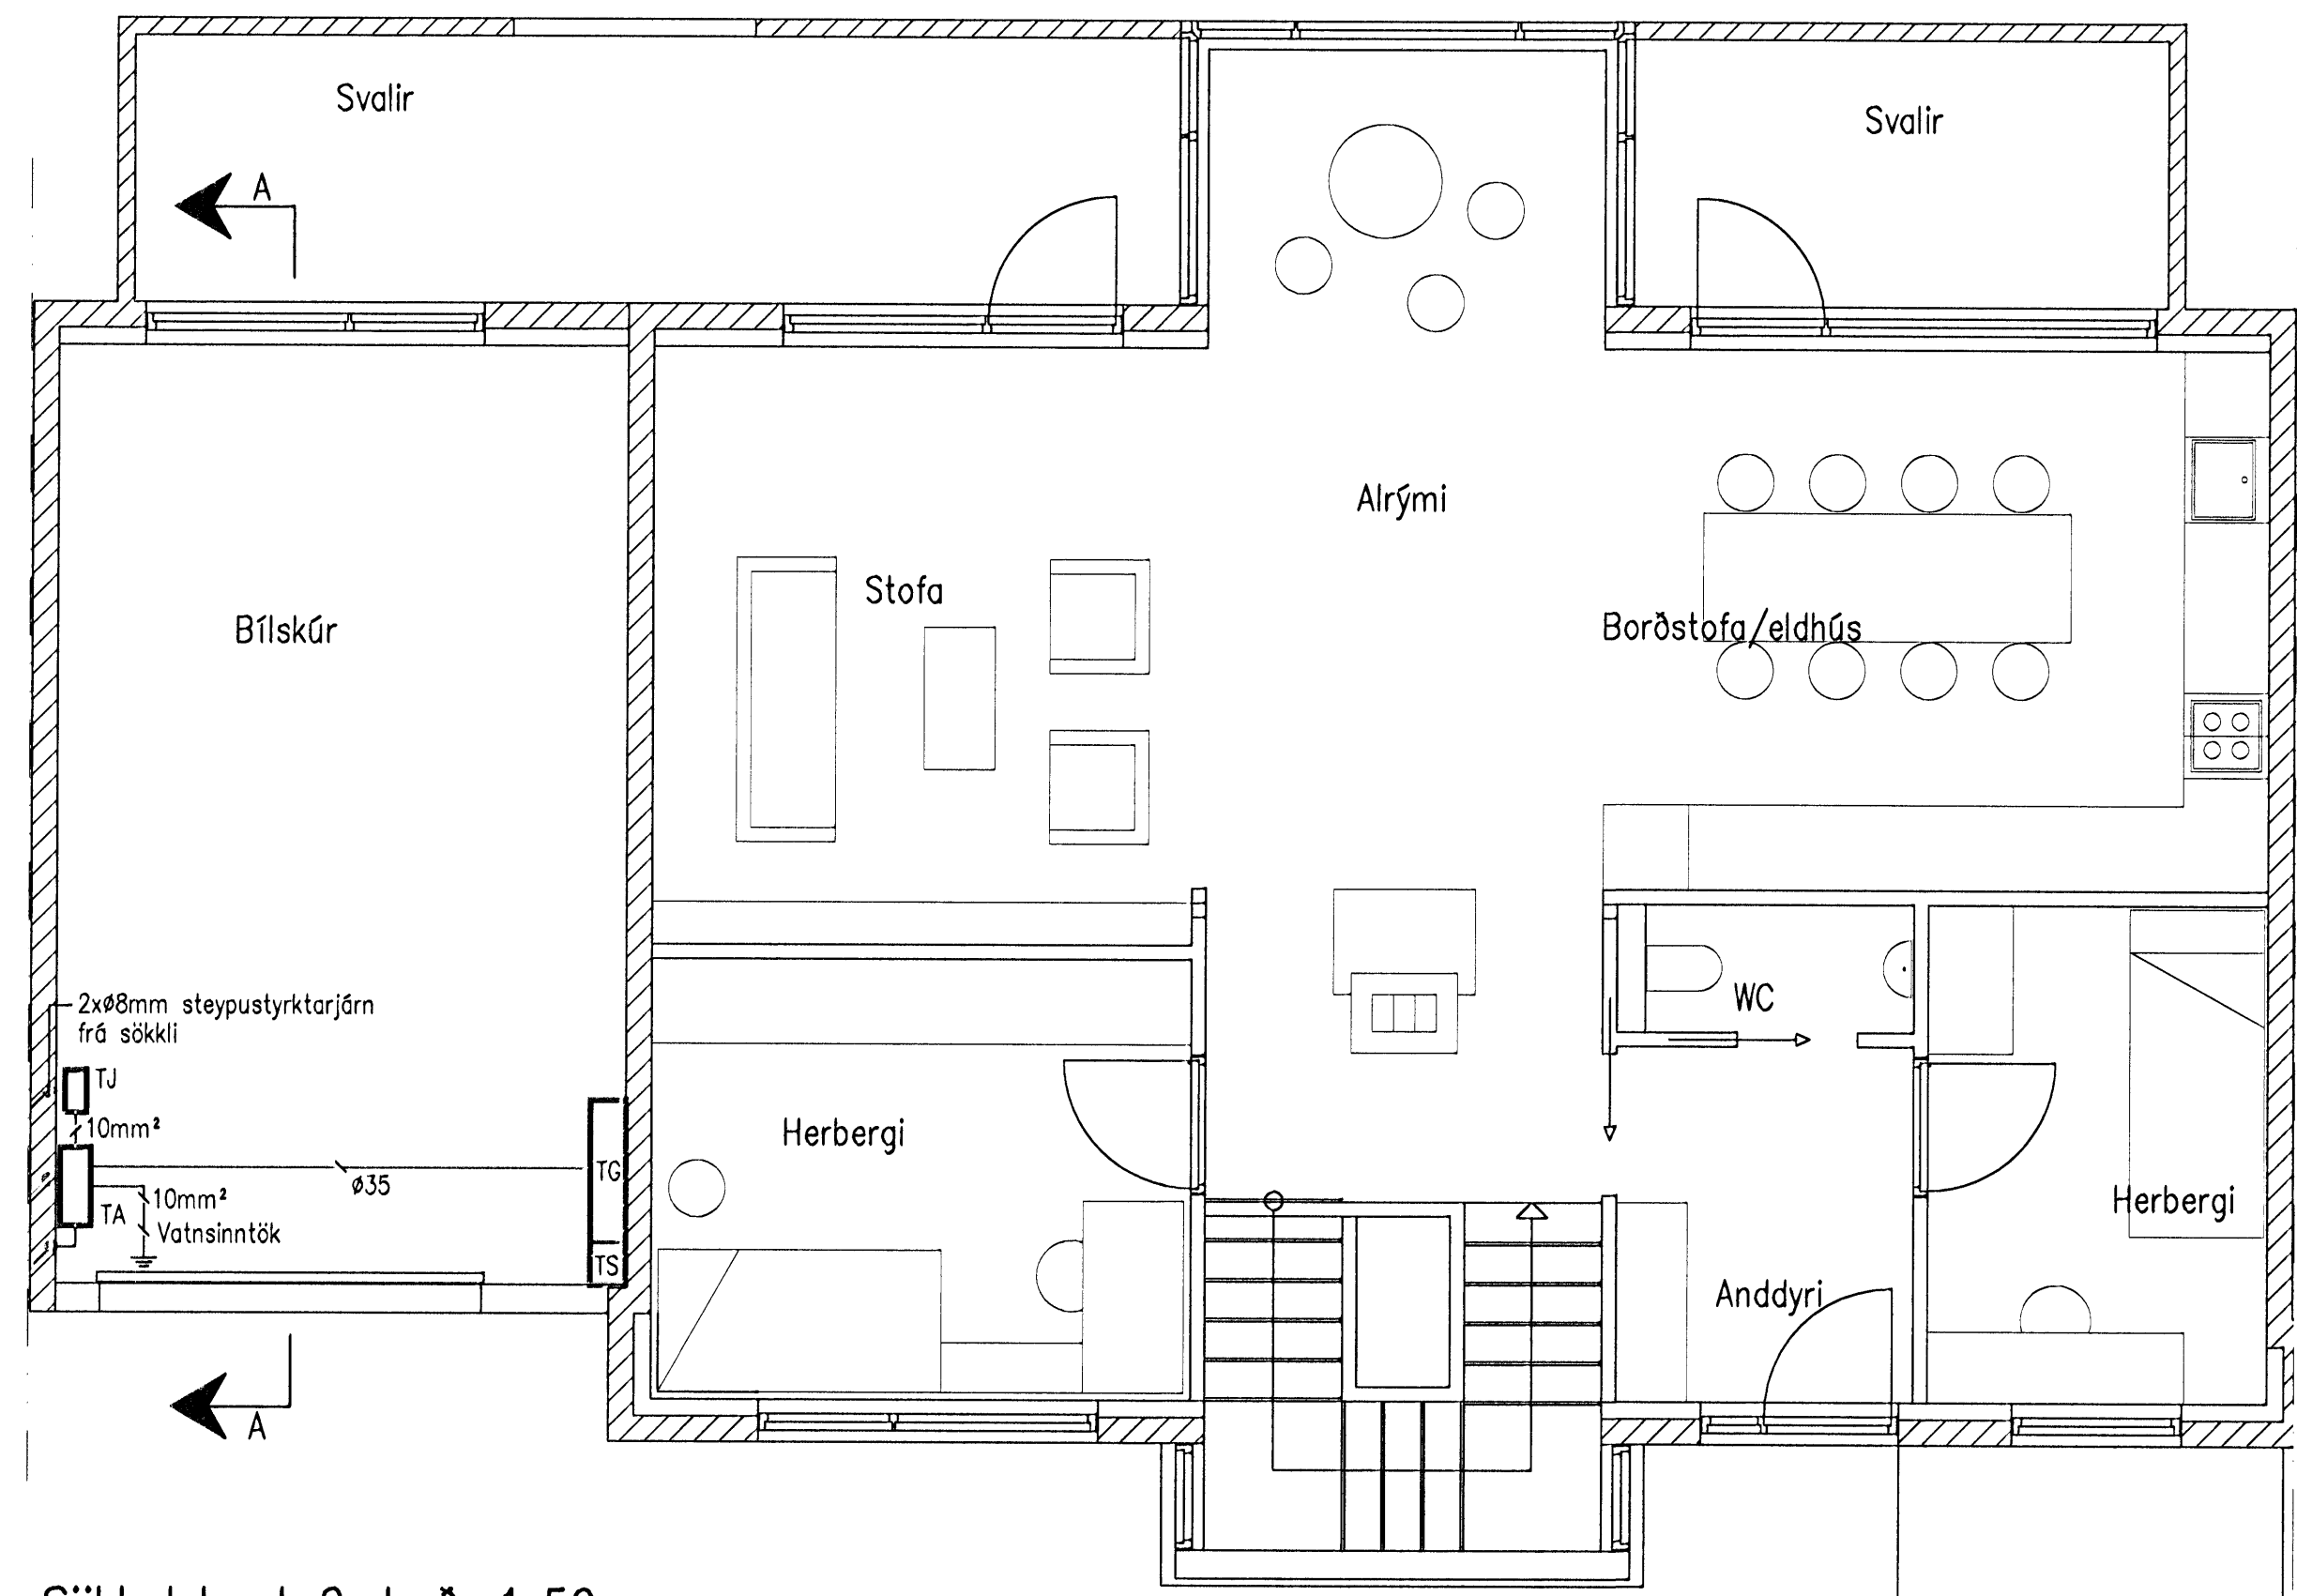

Sökkulskaut 2. hæð, 1:50

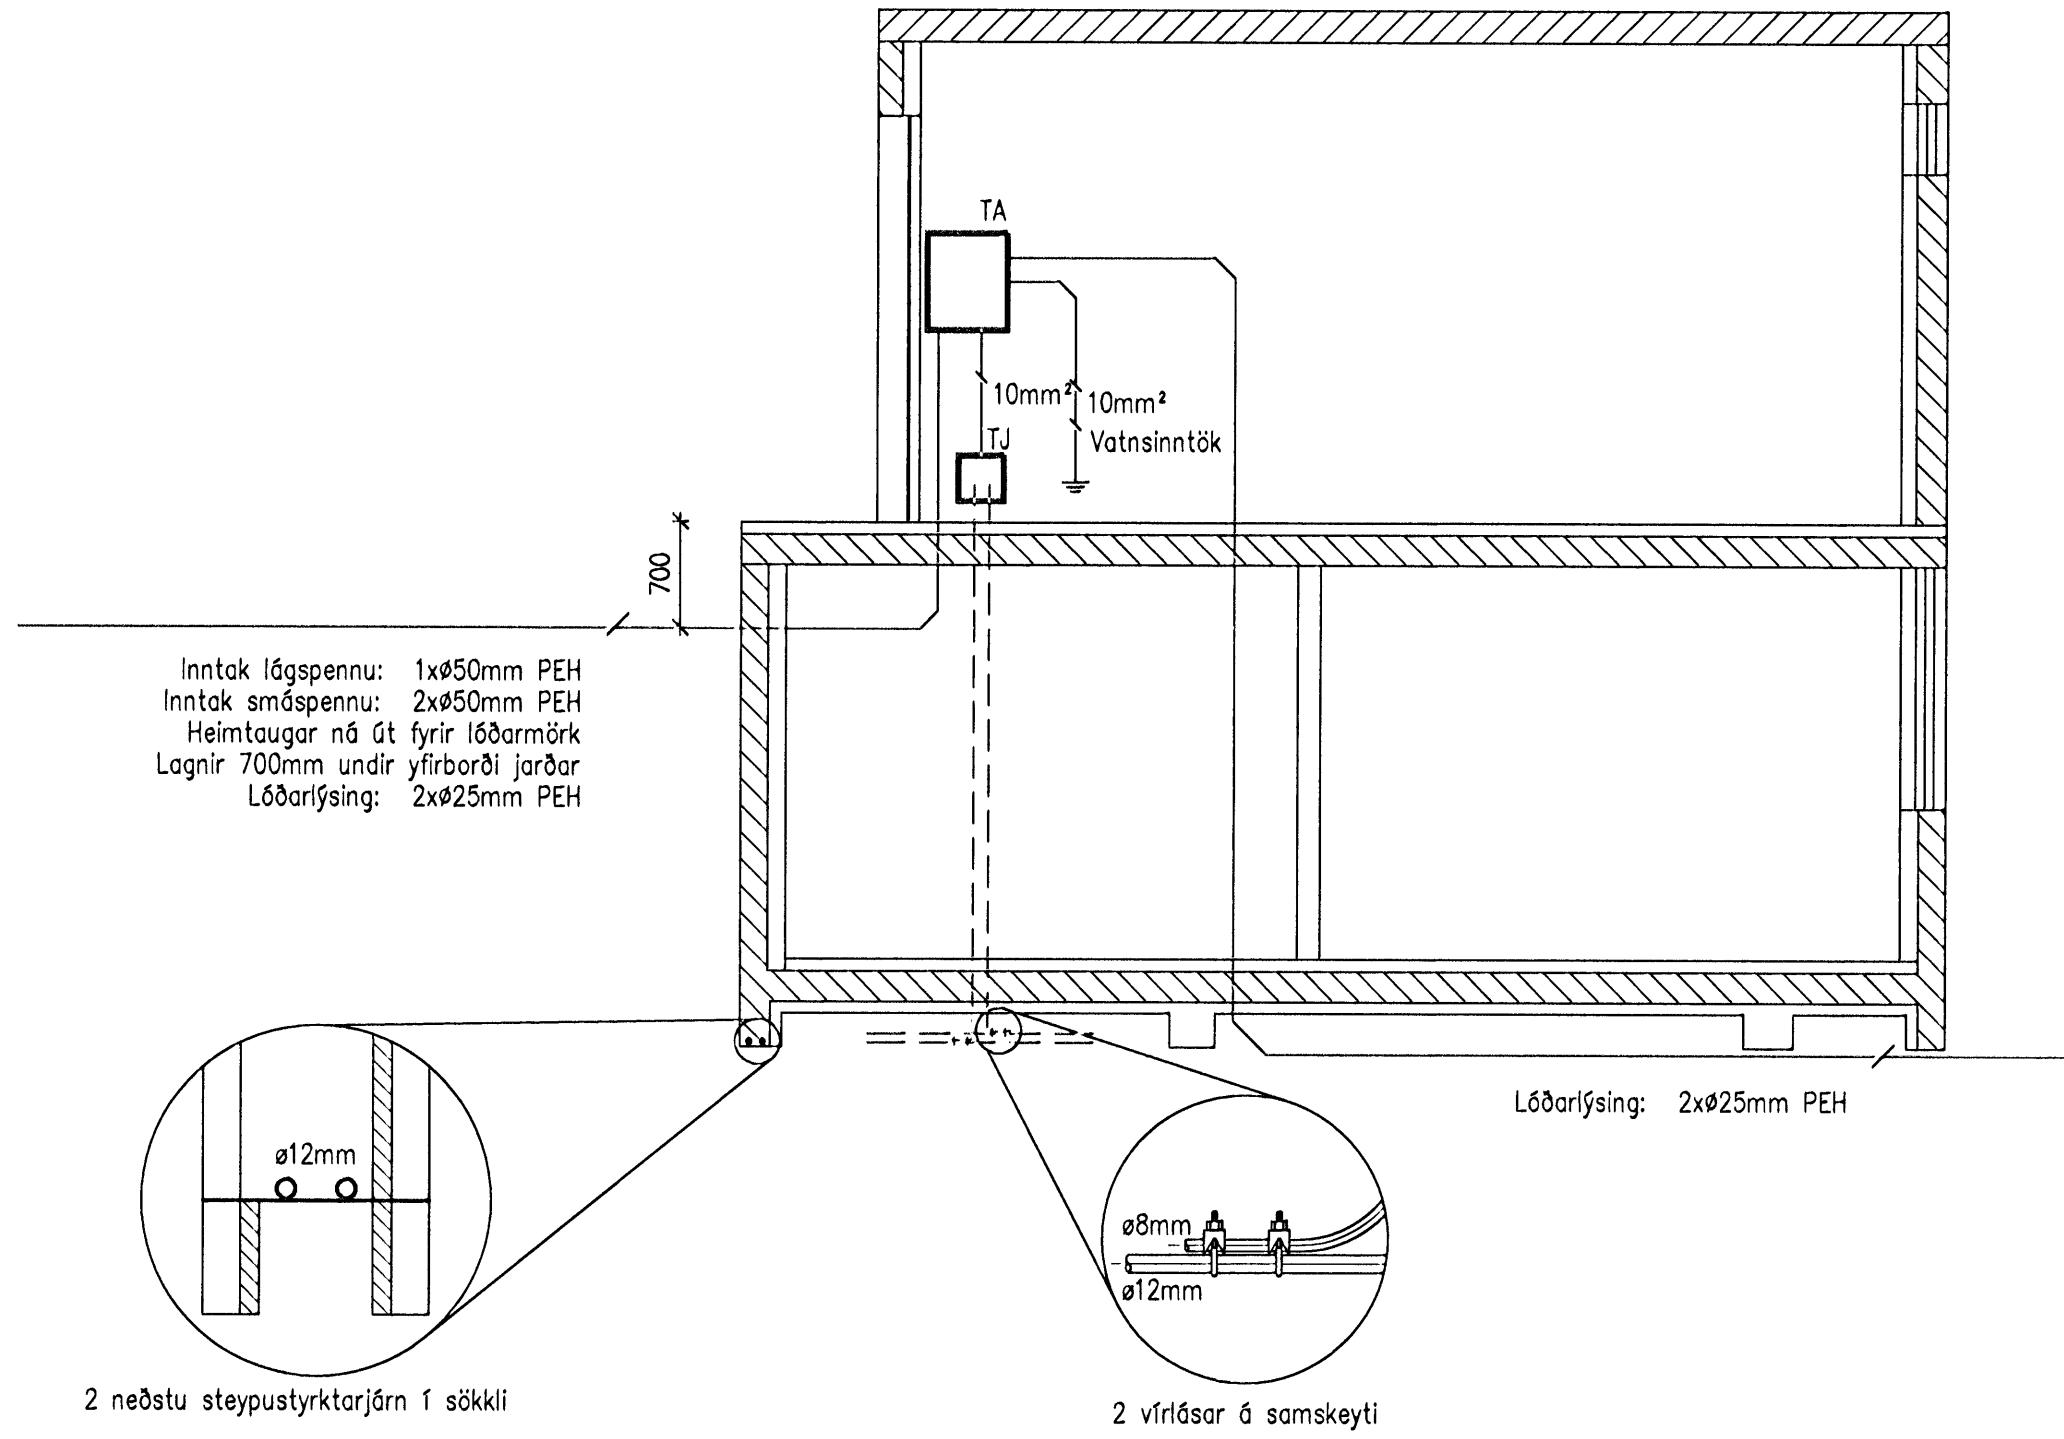


Sníð A-A, 1:50

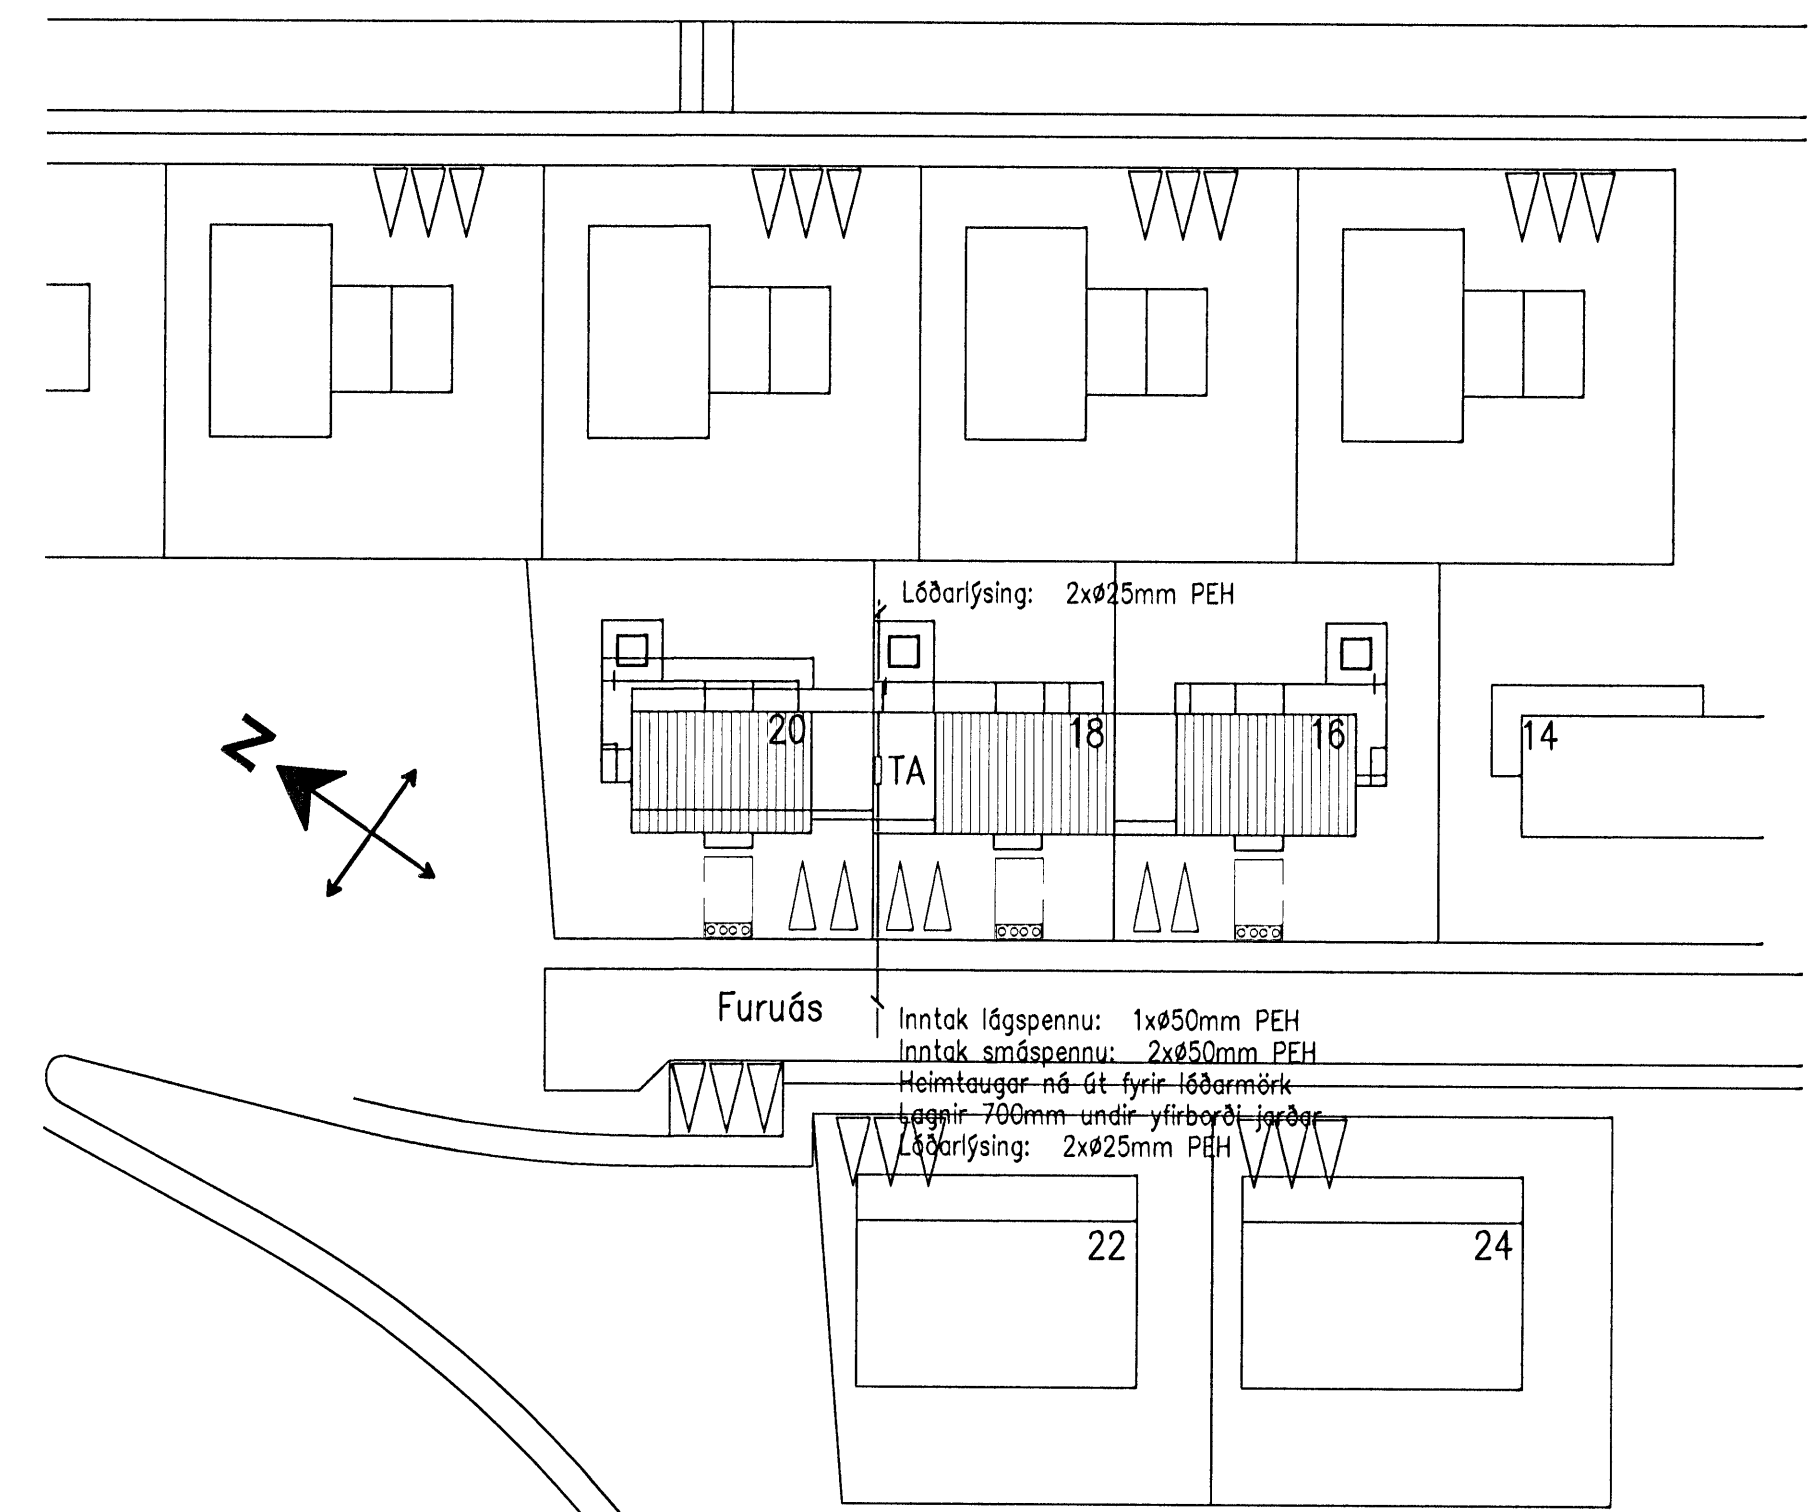

Afstöðumynd, 1:500

VERKHÖNNUN
VERKFRÆÐIRÁÐGJÖF

AKRANLAND 5, 203 KÓPAVOGI, KTÍ 650107-1280
Sími 979-5100, Faki 979-5610
WWW.VERKHÖNNUN.IS, VERKHÖNNUN@VERKHÖNNUN.IS

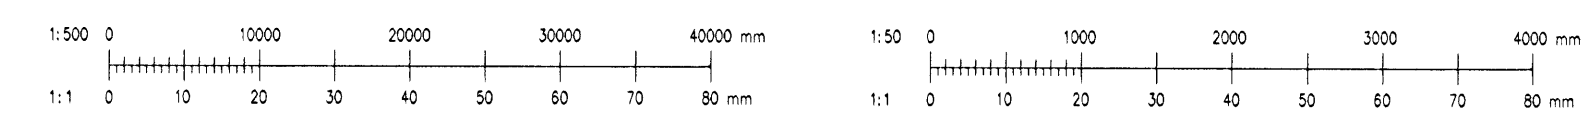

B2	23.07.2008	Tölur ferðar	MBÞ	MBÞ	BSH	02.11.2007	FURUÁS 18, HAFNARFIRÐI RAFLAGNIR	2007.068
B1	19.06.2008	UPPFÆRT	EG	EG	EJ	A1	INNÞÖK, SÖKKULSK., AFST. OG SNÍÐ	FU18.1001 B2
Br.	Daga.	Þinging.	Br.	Sp.	Verkefni	Teikn.	Bláttarð	Verk- og teikningarm.

©Öll rétt og áhrif teikninga af hluta eða hells er höf skriflega leyfi þess.