




A-B Útveggur-Gluggi
 201 Lóðrétt deili

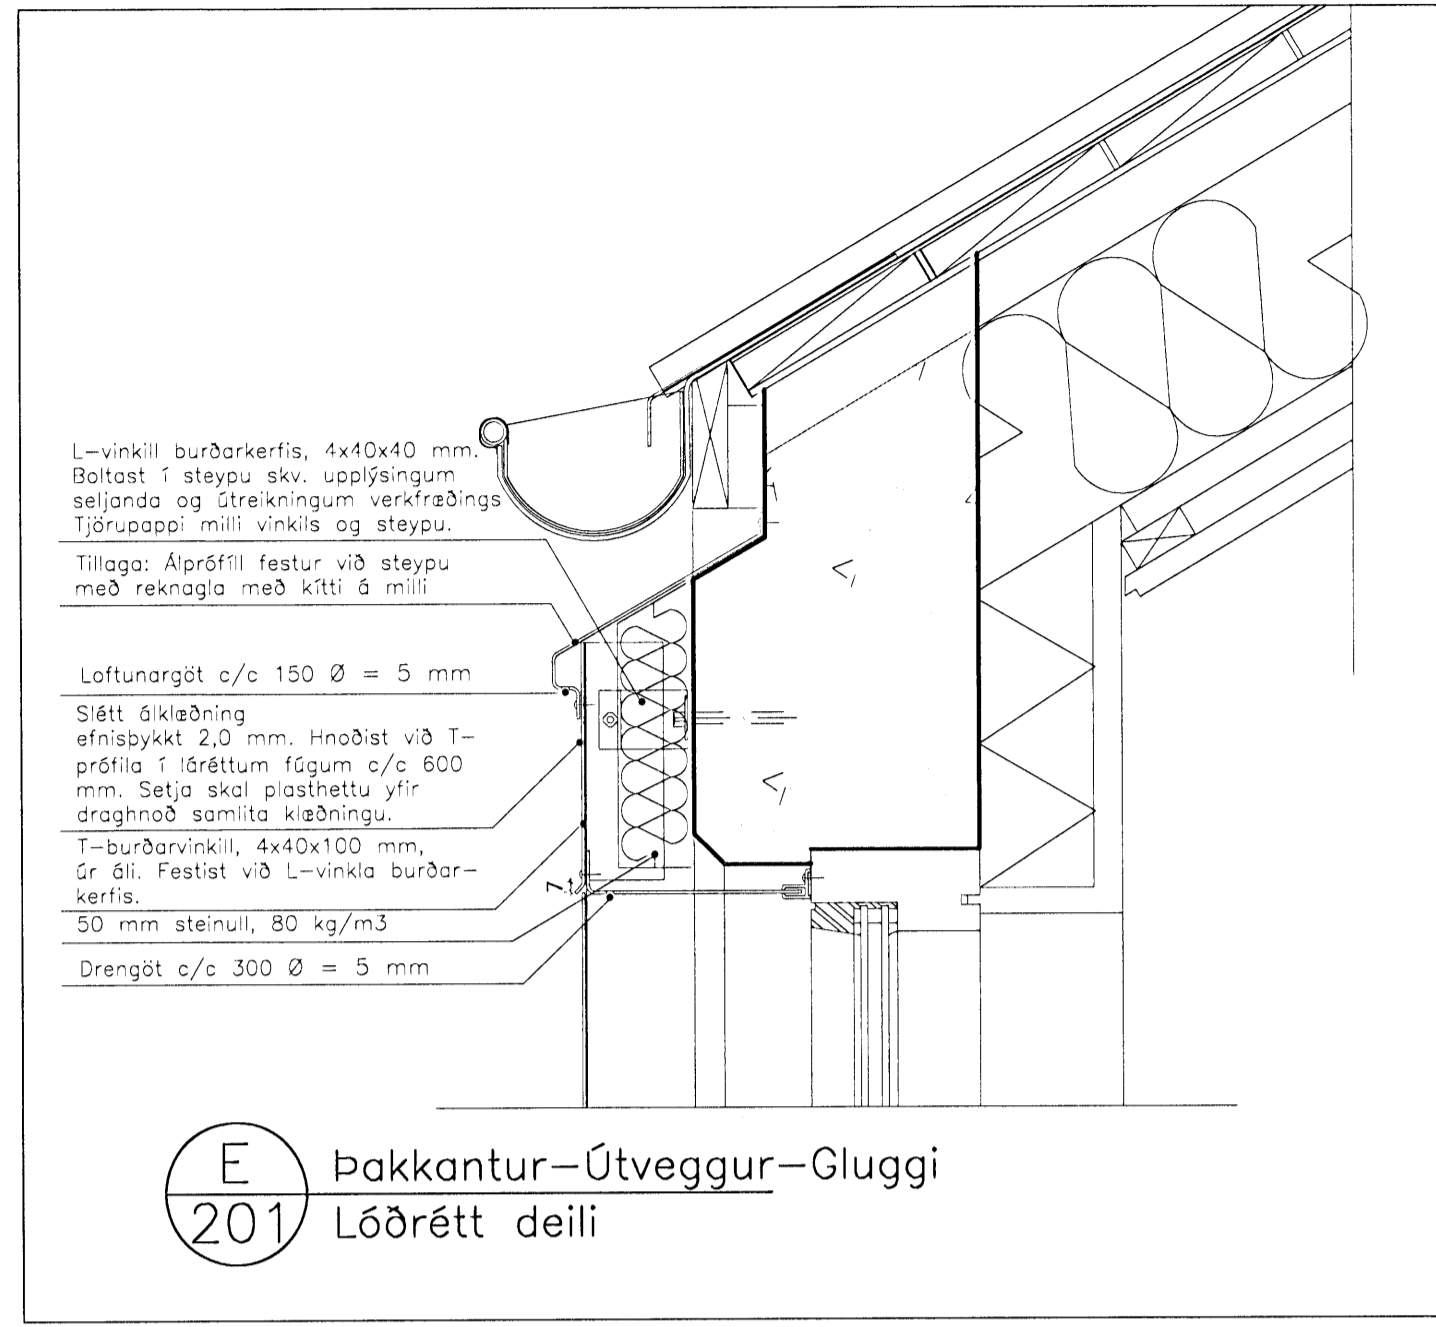


E Þakkantur-Útveggur-Gluggi
 201 Lóðrétt deili

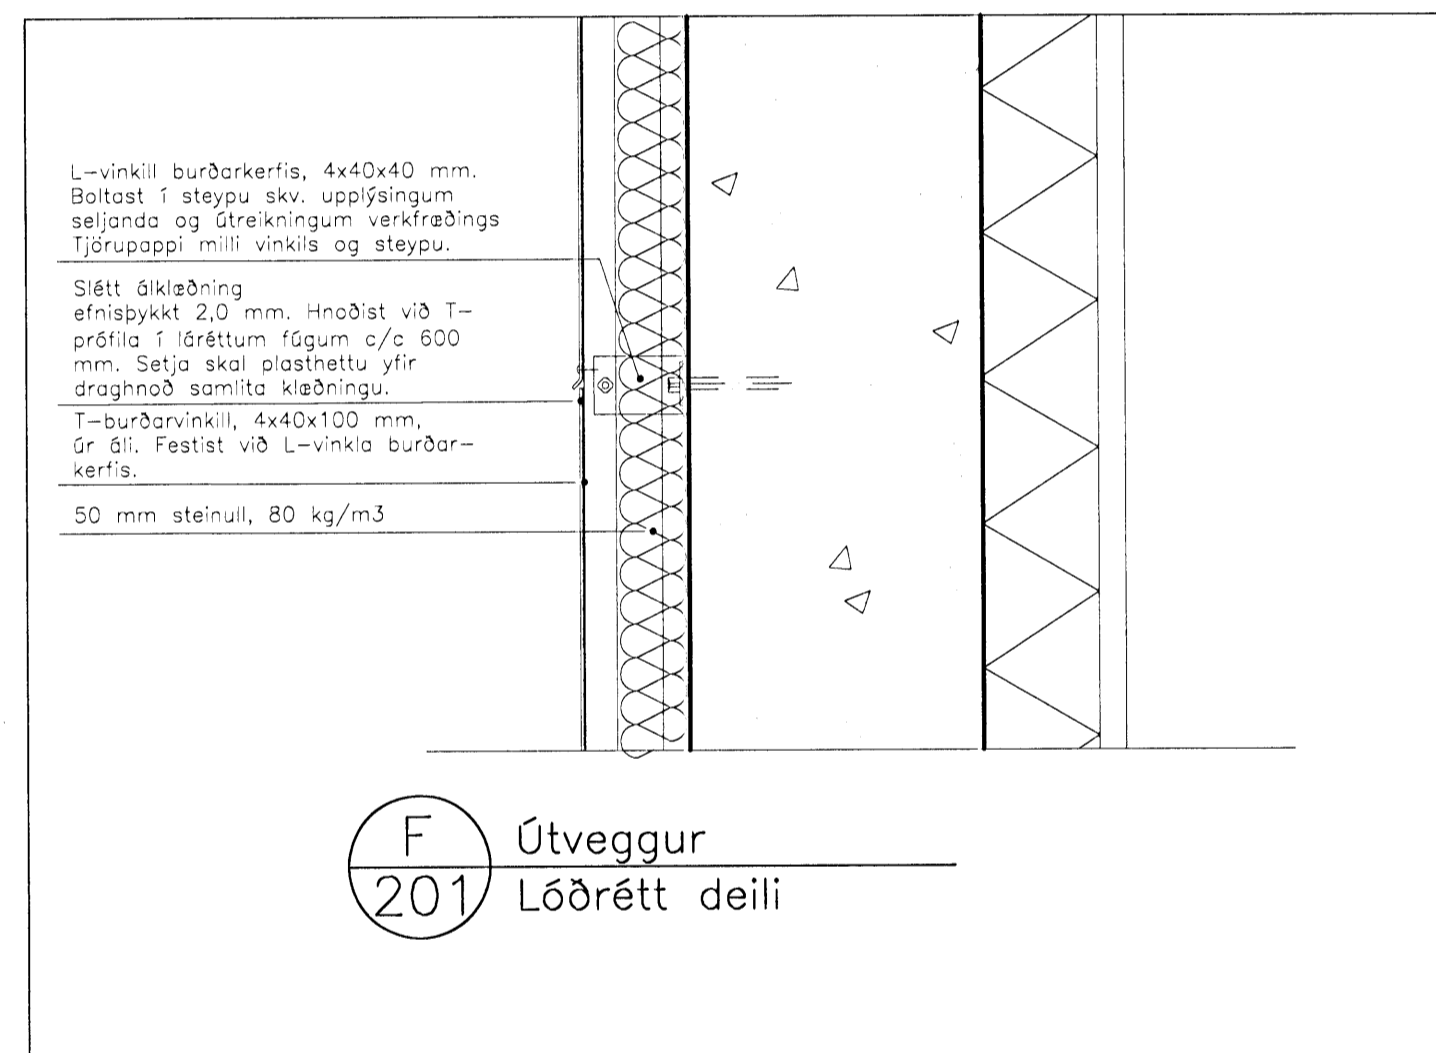

F Útveggur
 201 Lóðrétt deili

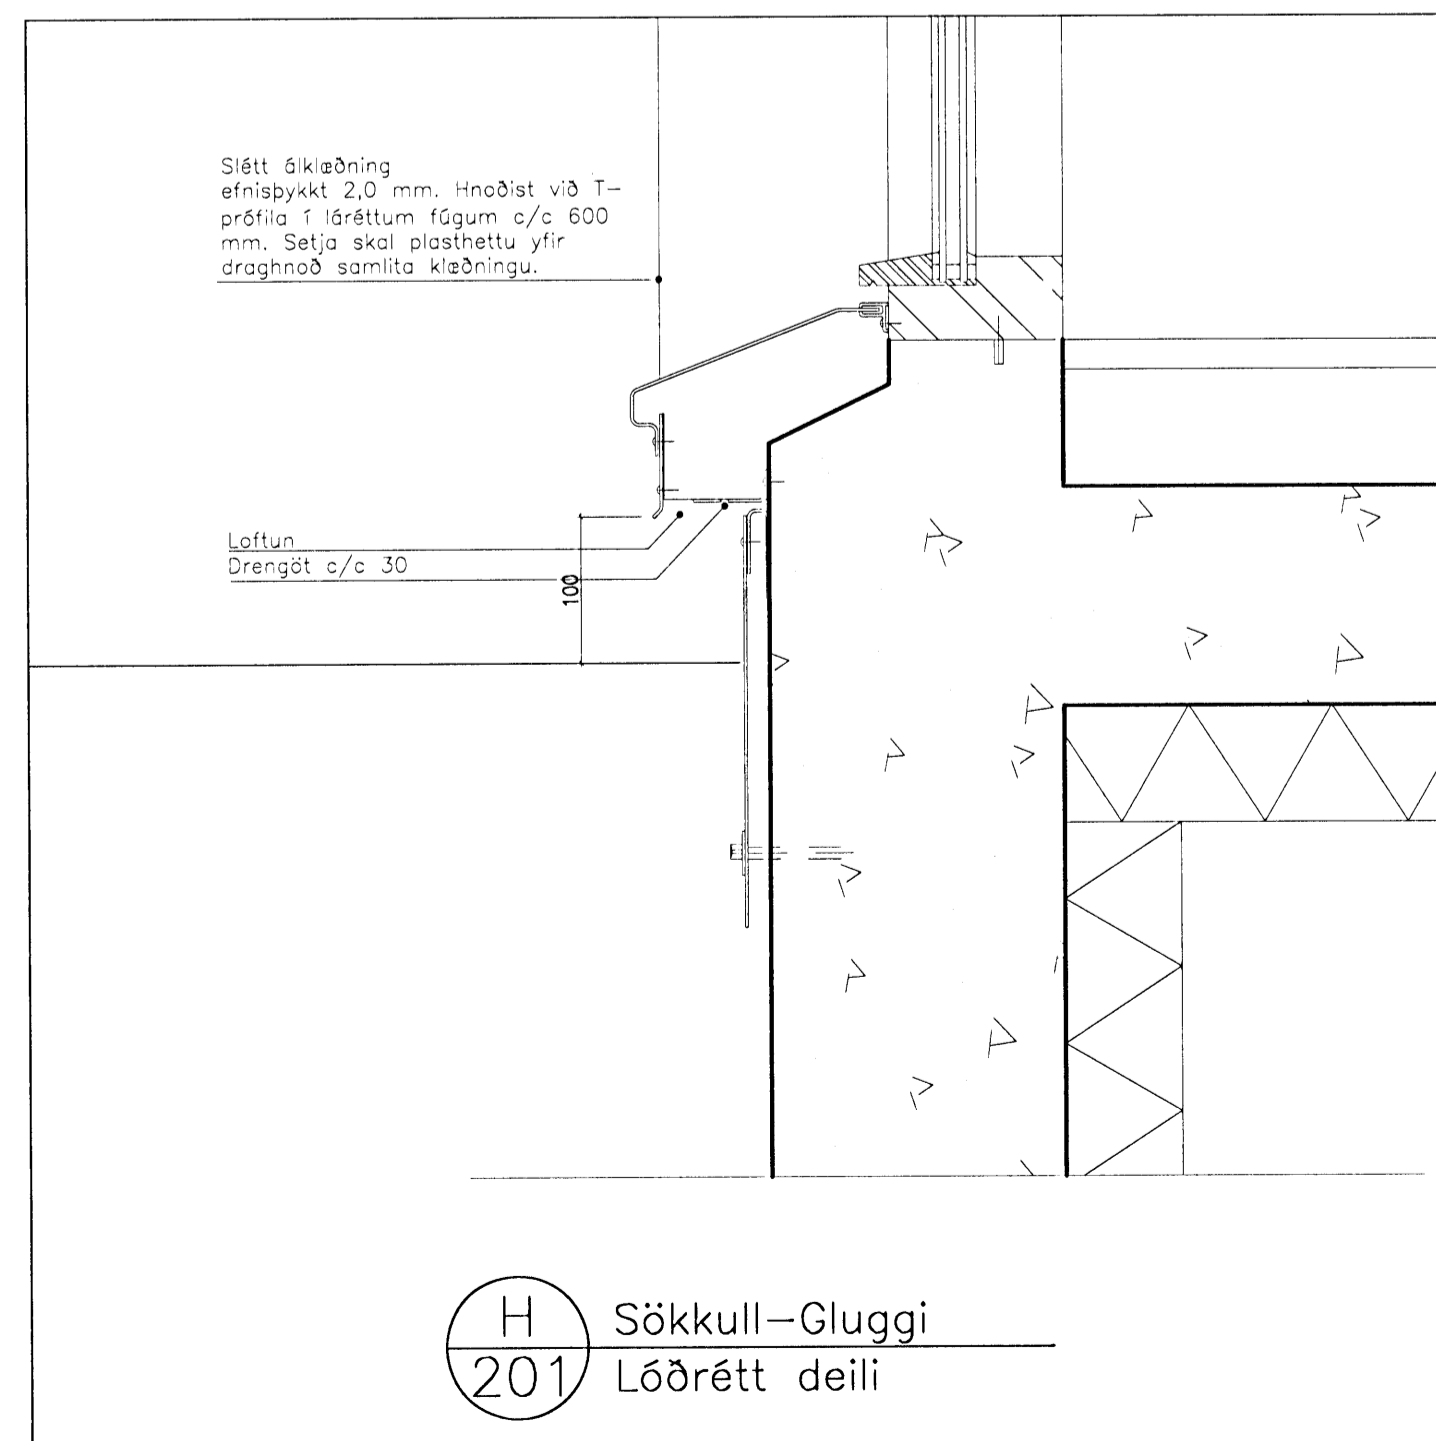

H Sökkull-Gluggi
 201 Lóðrétt deili

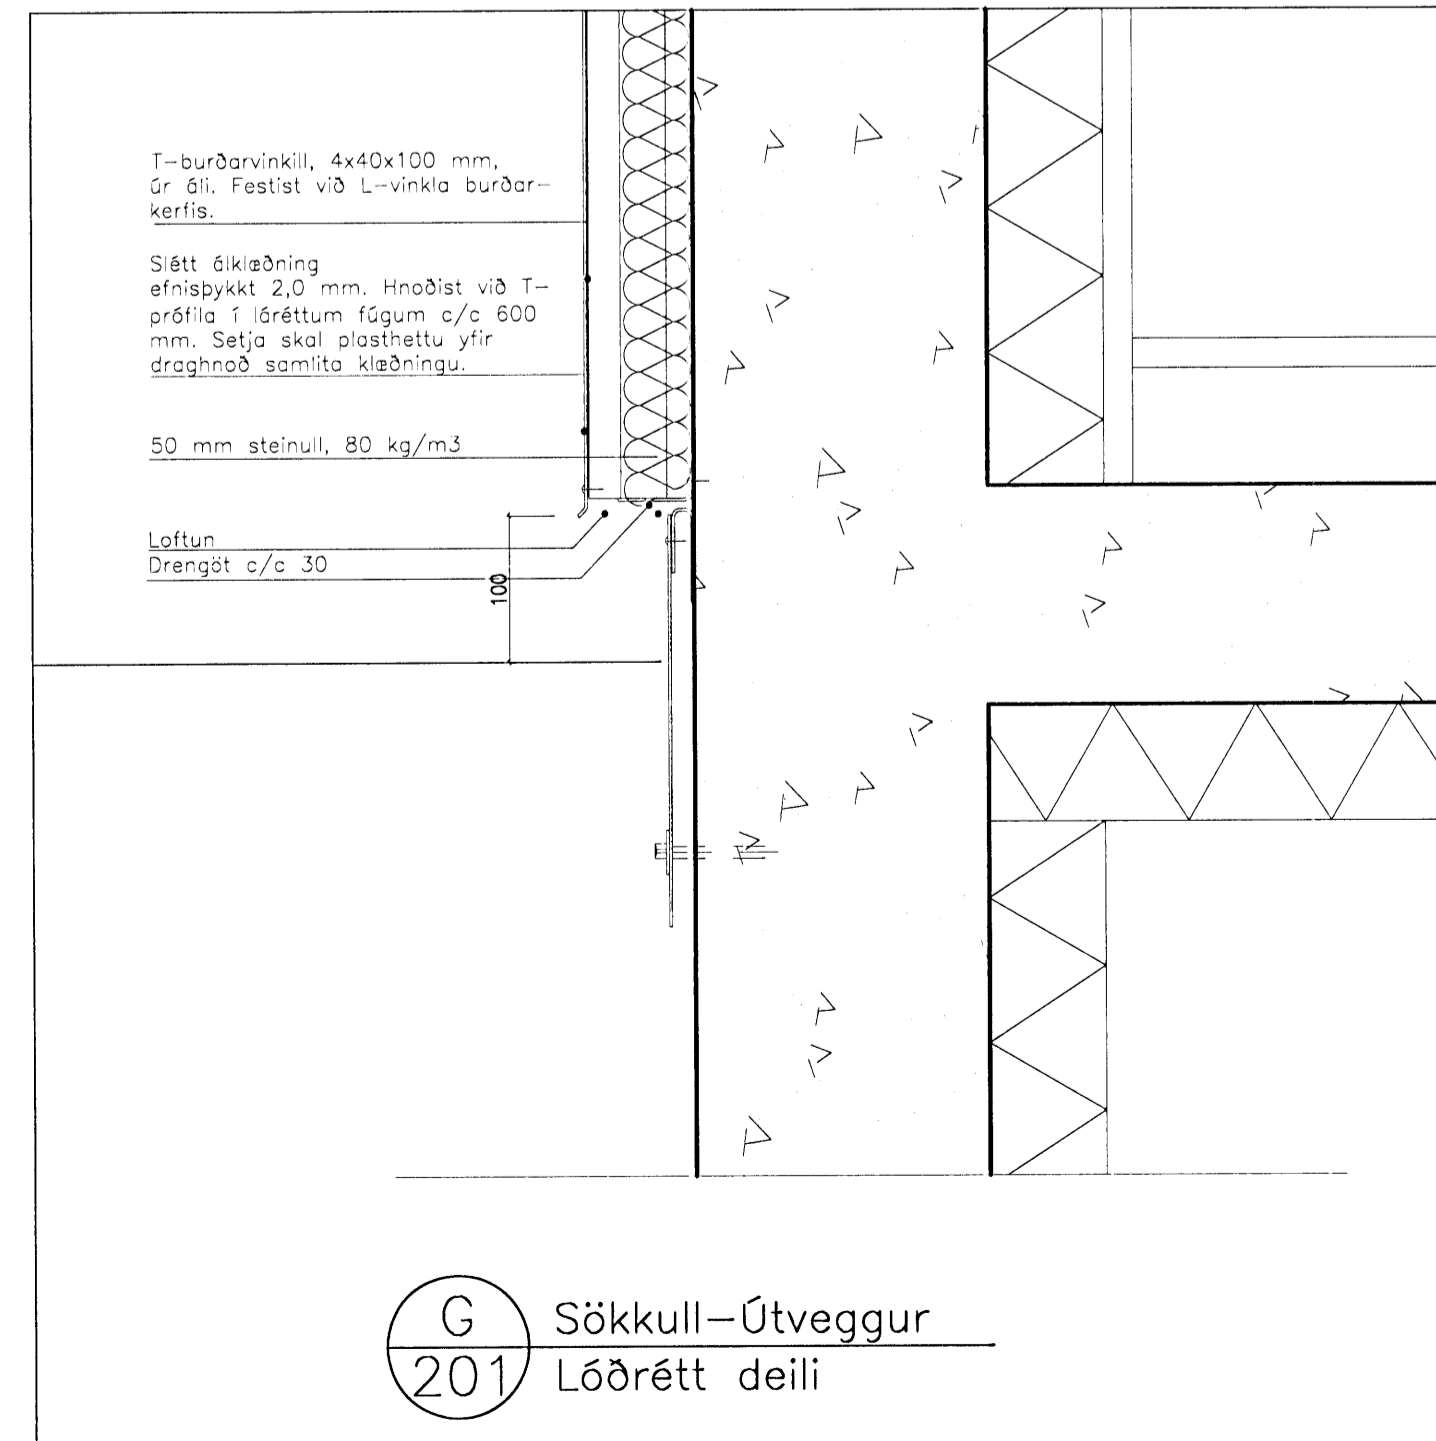

G Sökkull-Útveggur
 201 Lóðrétt deili

C:
 B:
 A:
 BREYTINGAR: DAGS:

HJALLABRAUT 33 HAFNAFJÖRDUR

VERK: HJAL 0819
 KVARDI: 1:5
 DAGS: 14.08.2007
 TEIKN: KSK
 SKRÁ: 0819-sérhlutar

DEILI
 LÓDRÉTT

ÚTI INNI

ARKITEKTAR

DINGHOLTSSTRETI 27 101 REYKJAVÍK
 SIMAR 552 7660 & 562 7660 FAX 552 7661
 NETFANG uti@centrum.is
 VEFANG www.uti.inni.is/uti.inni

BALDUR Ó. SVAVARSSON ARKITEKTAR FAI
 120357-5149

JÓN ÞÓR ÞORVALDSSON ARKITEKTAR FAI
 021256-7579