


2
 21 | 001 Lóðréttur sérhluti - Mænir 1:5

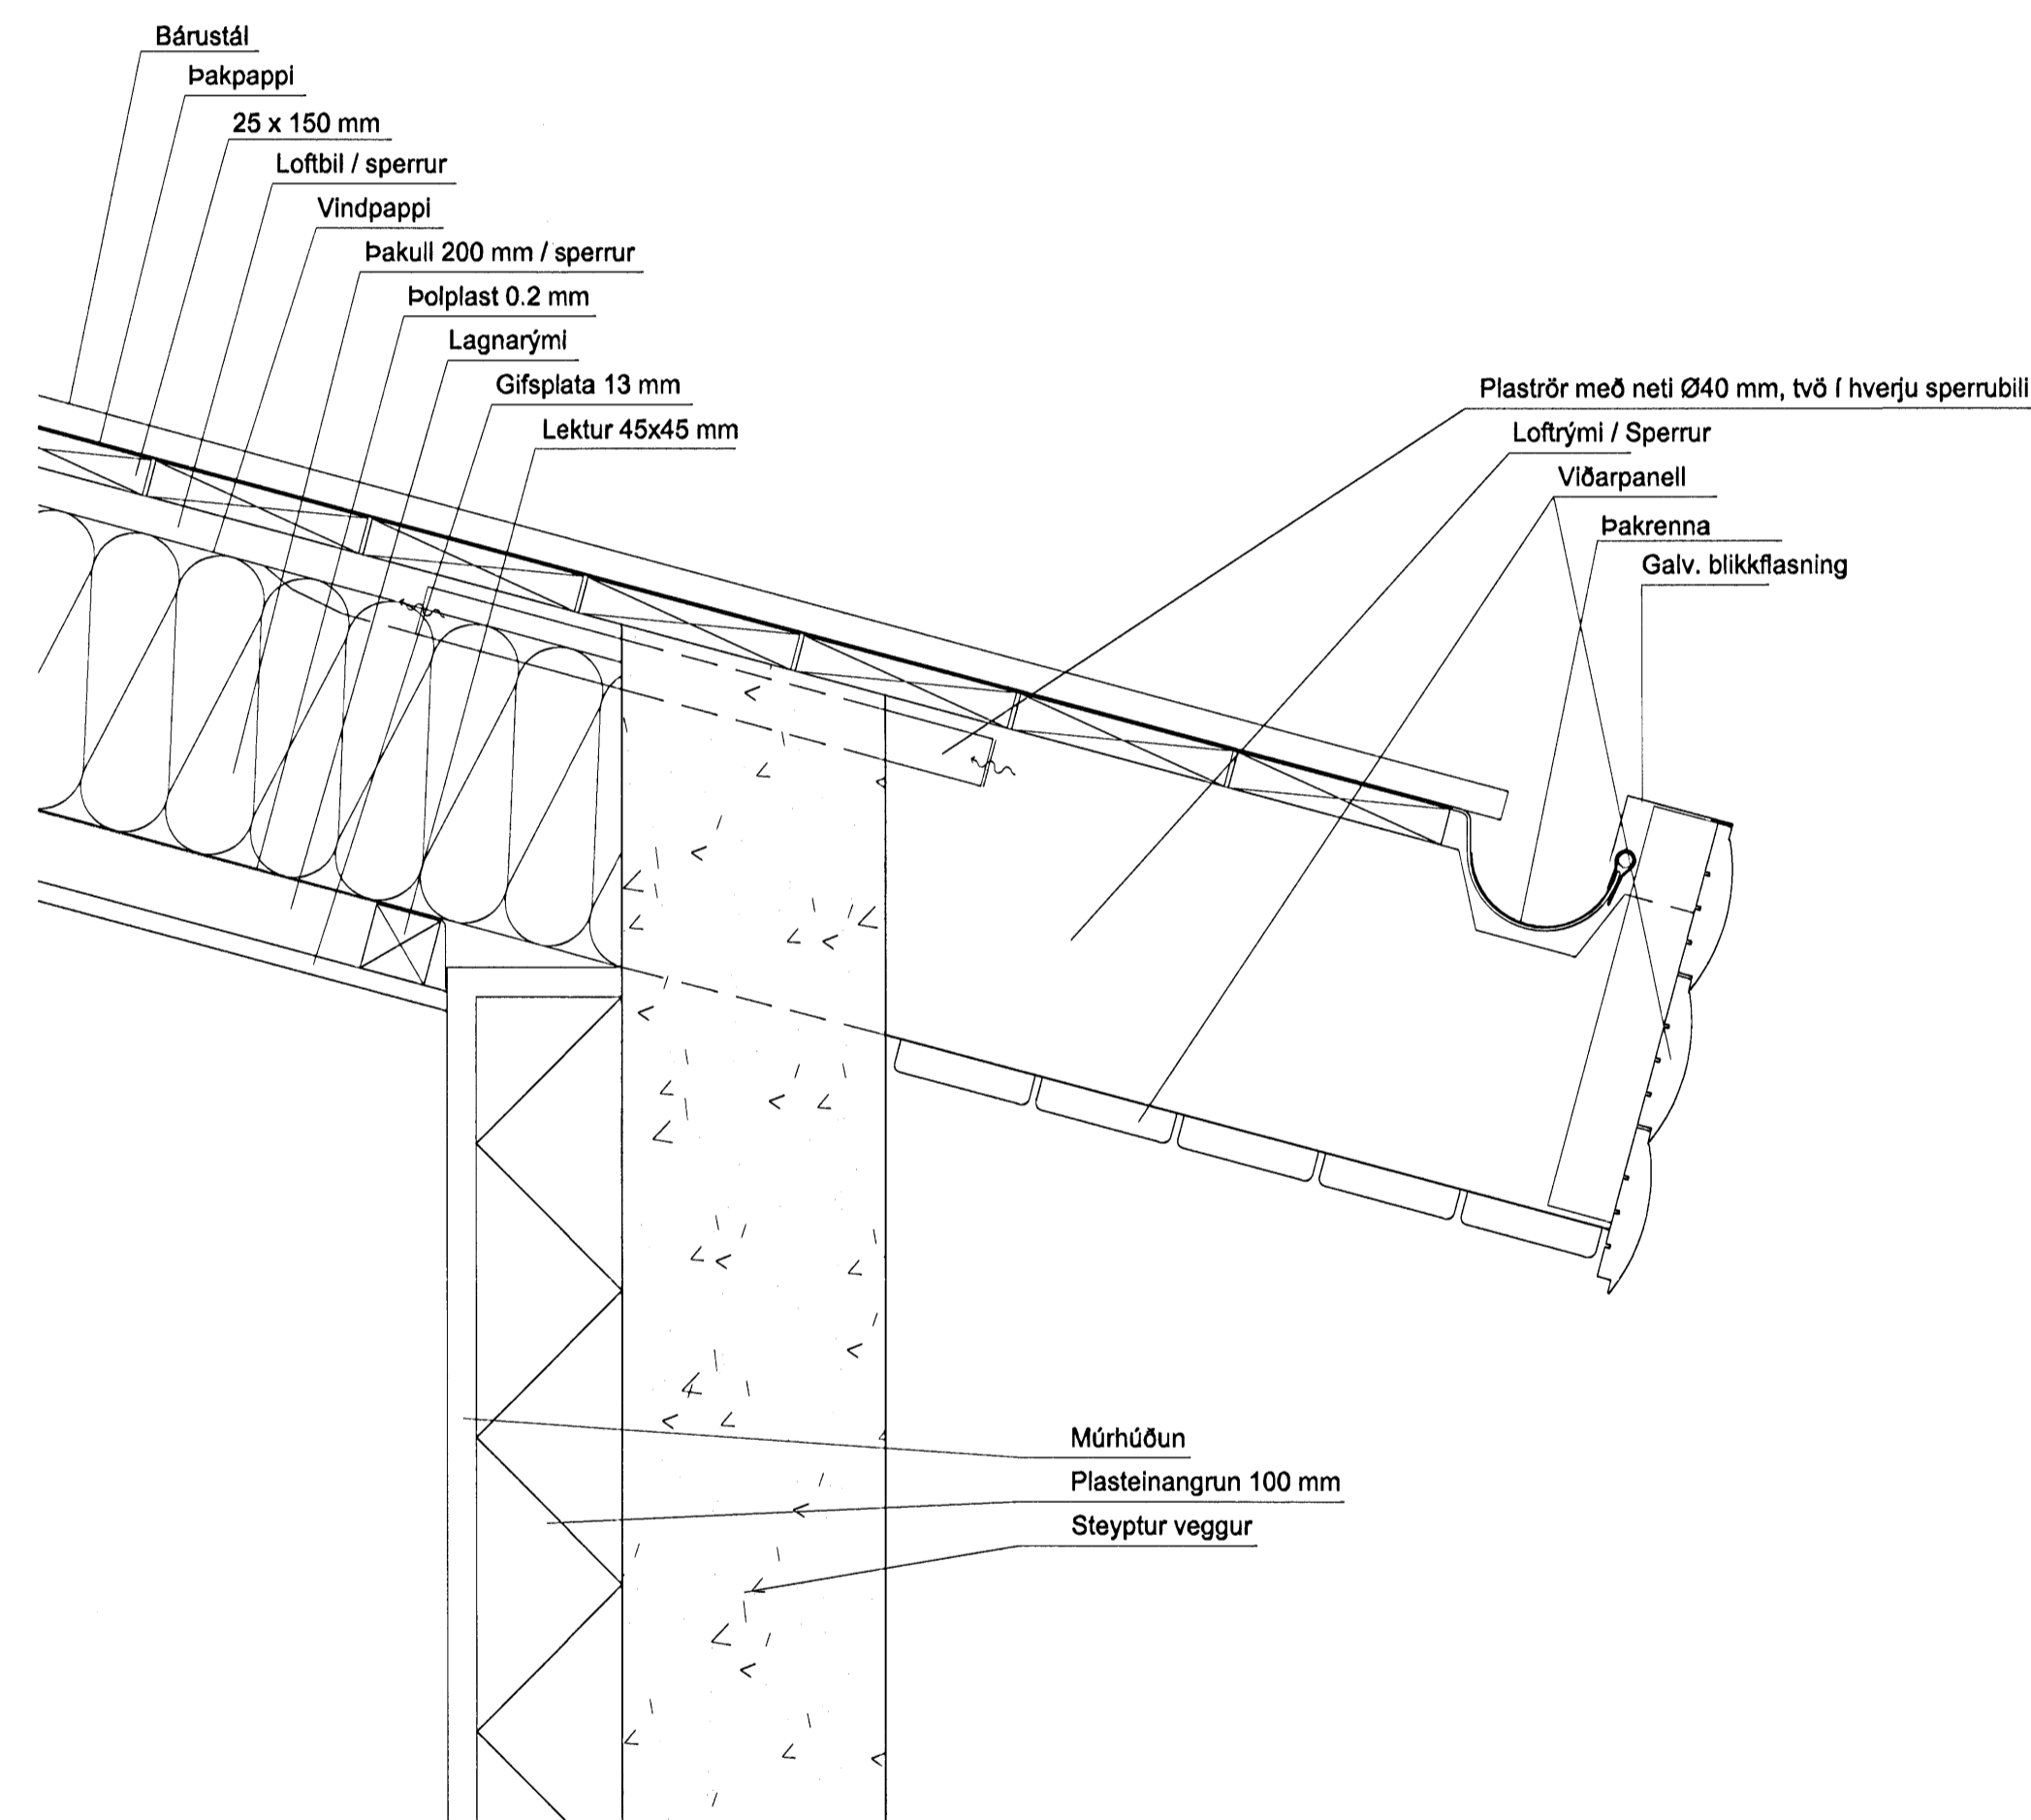

1
 21 | 001 Lóðréttur sérhluti - Þakkantur 1:5

Árni Þór Helgason, arkitekt FSSA
 Vesturbraut 9, 220 Hafnarfjörður
 Símar: 565 7872/898 5338 Fax: 565 7872
 Netf: husalist@simnet.is
 Kt. 030755-3409

Glitvellir 38

Sérhlutar
 Þakkantur, mænir

Mælikv (A1): 1:5

Teikn nr. 21 - 001
 Nr. x af x

Dags. 20. júlí 2009