

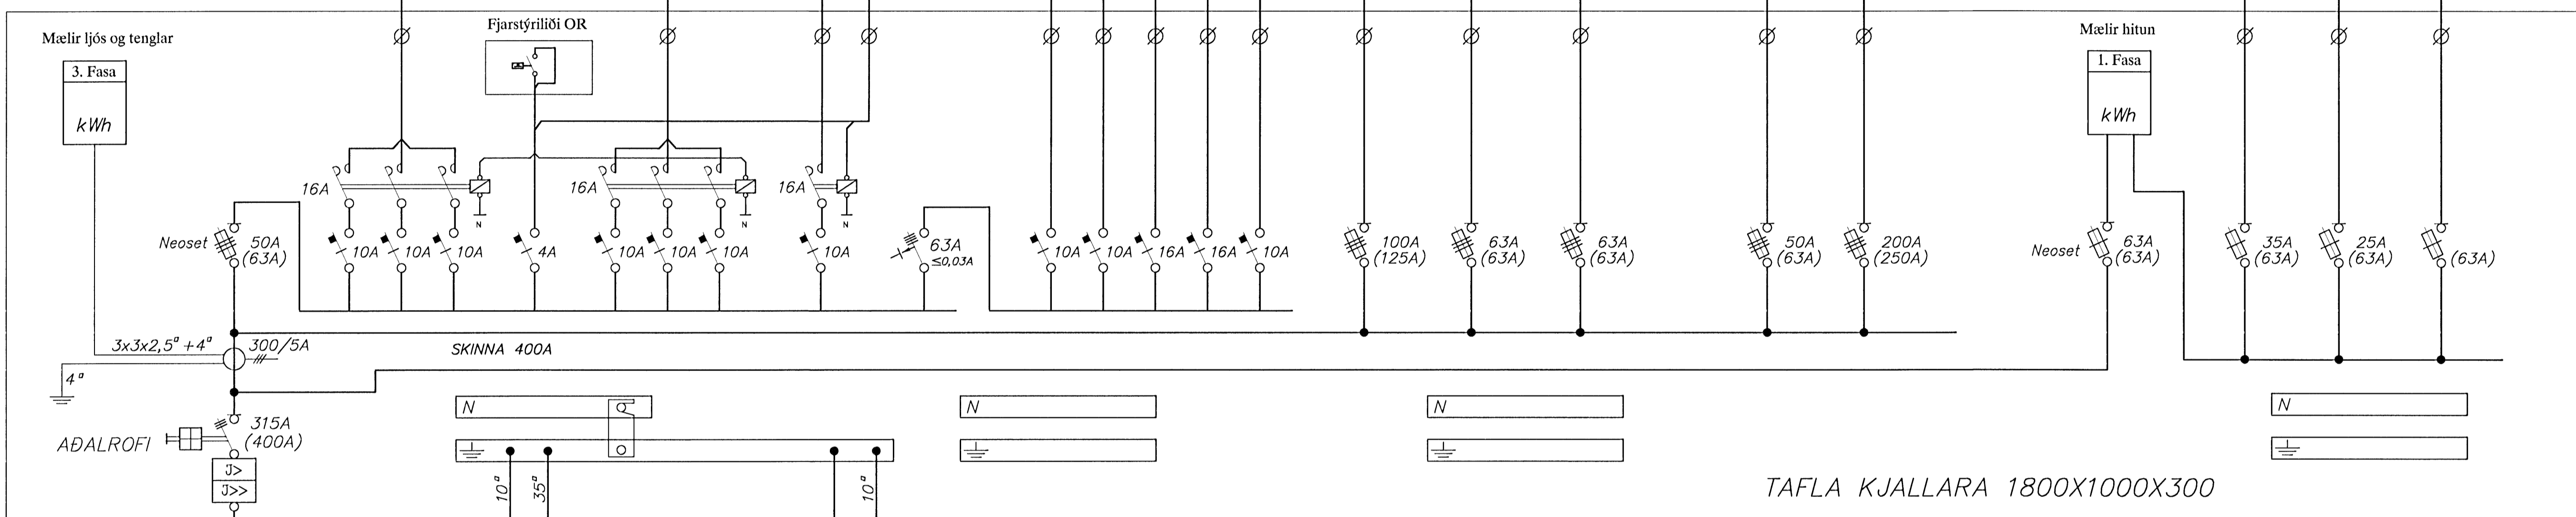
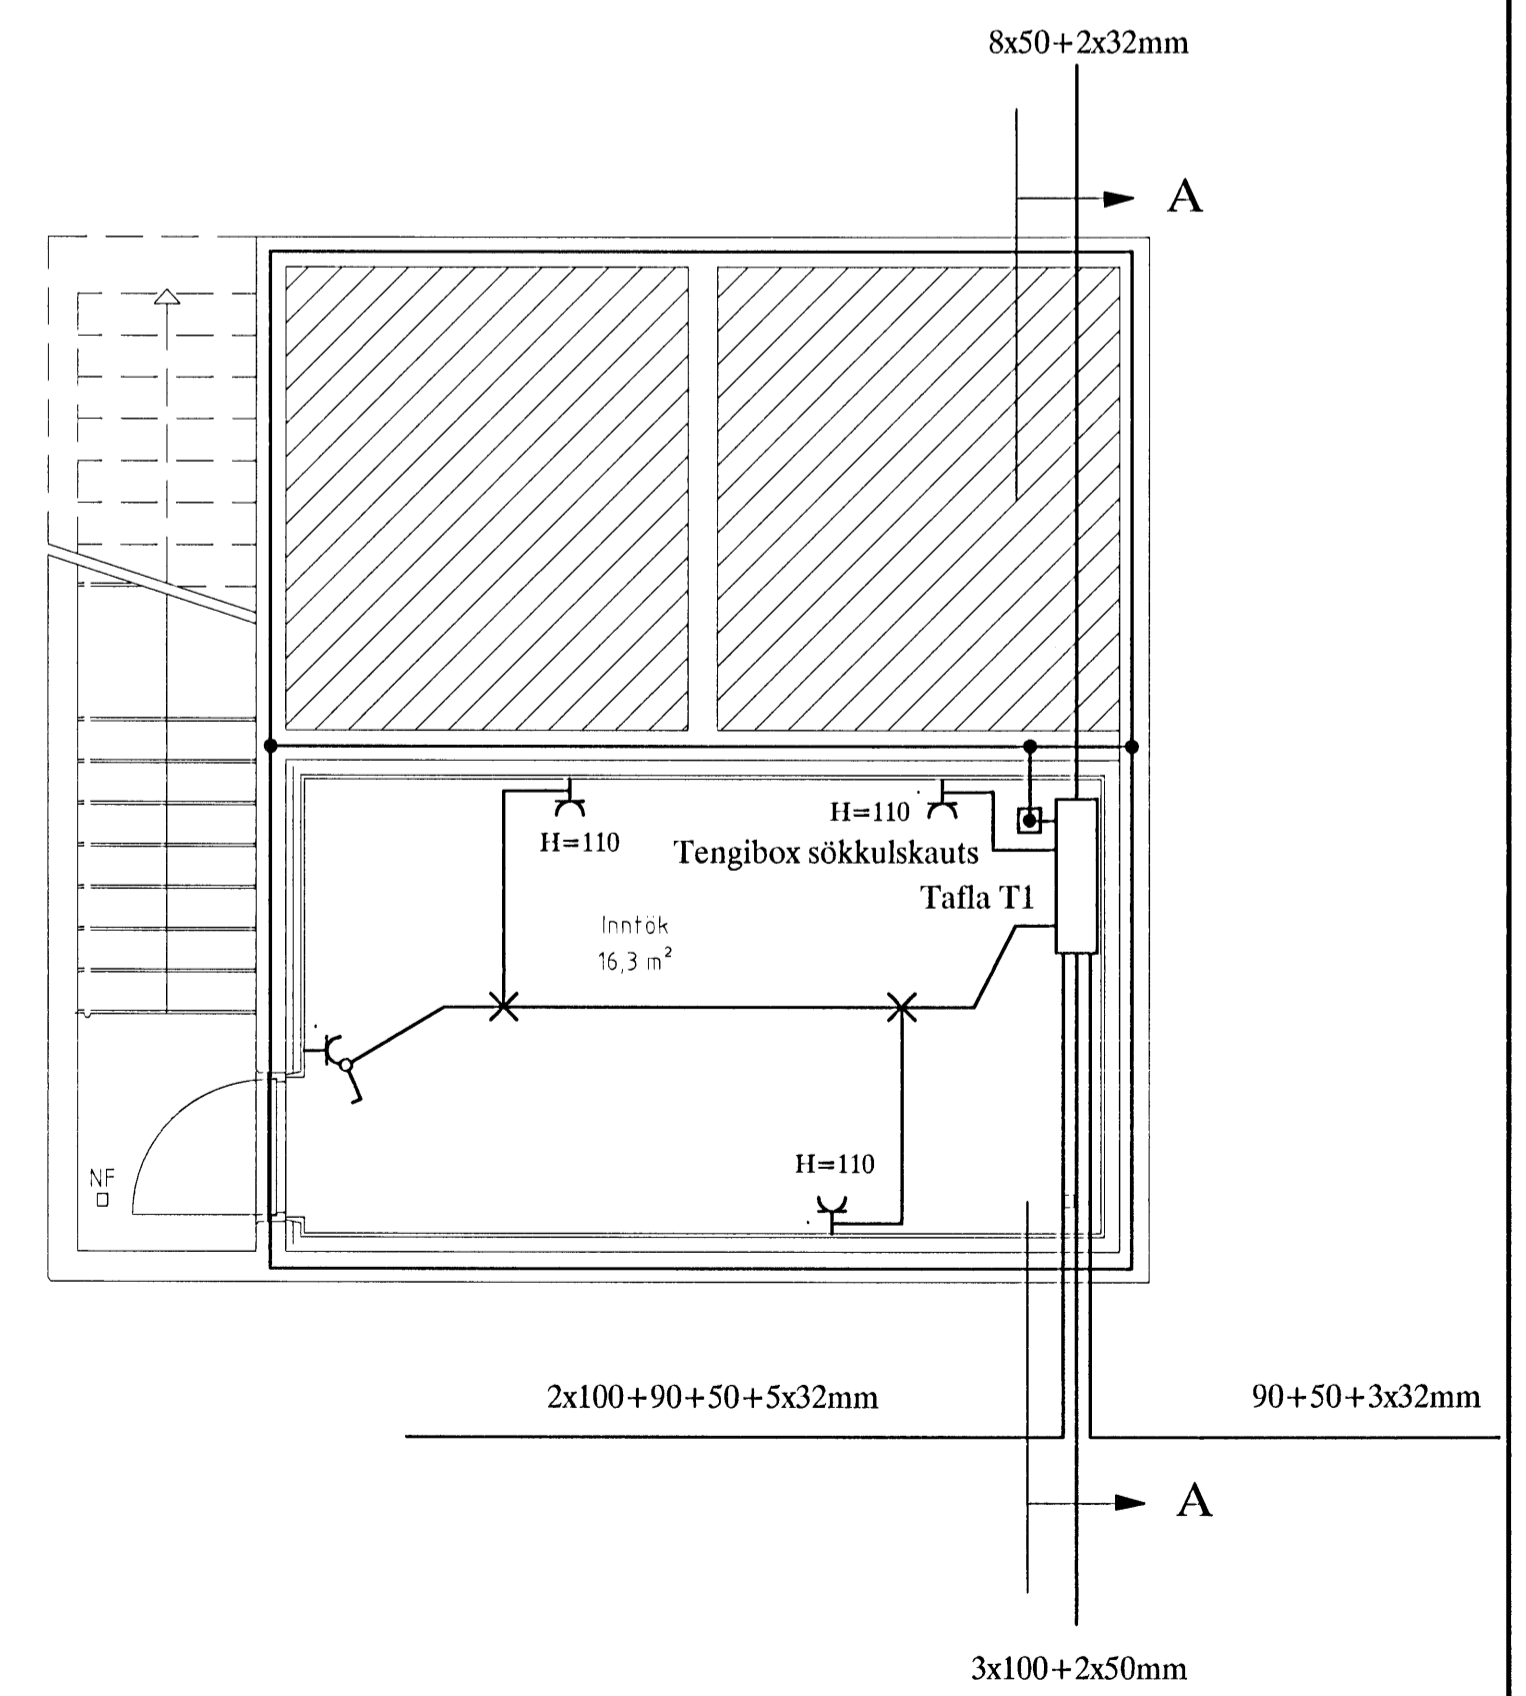


Matt: 8/16 2009  
JC

TAFLA T0.1

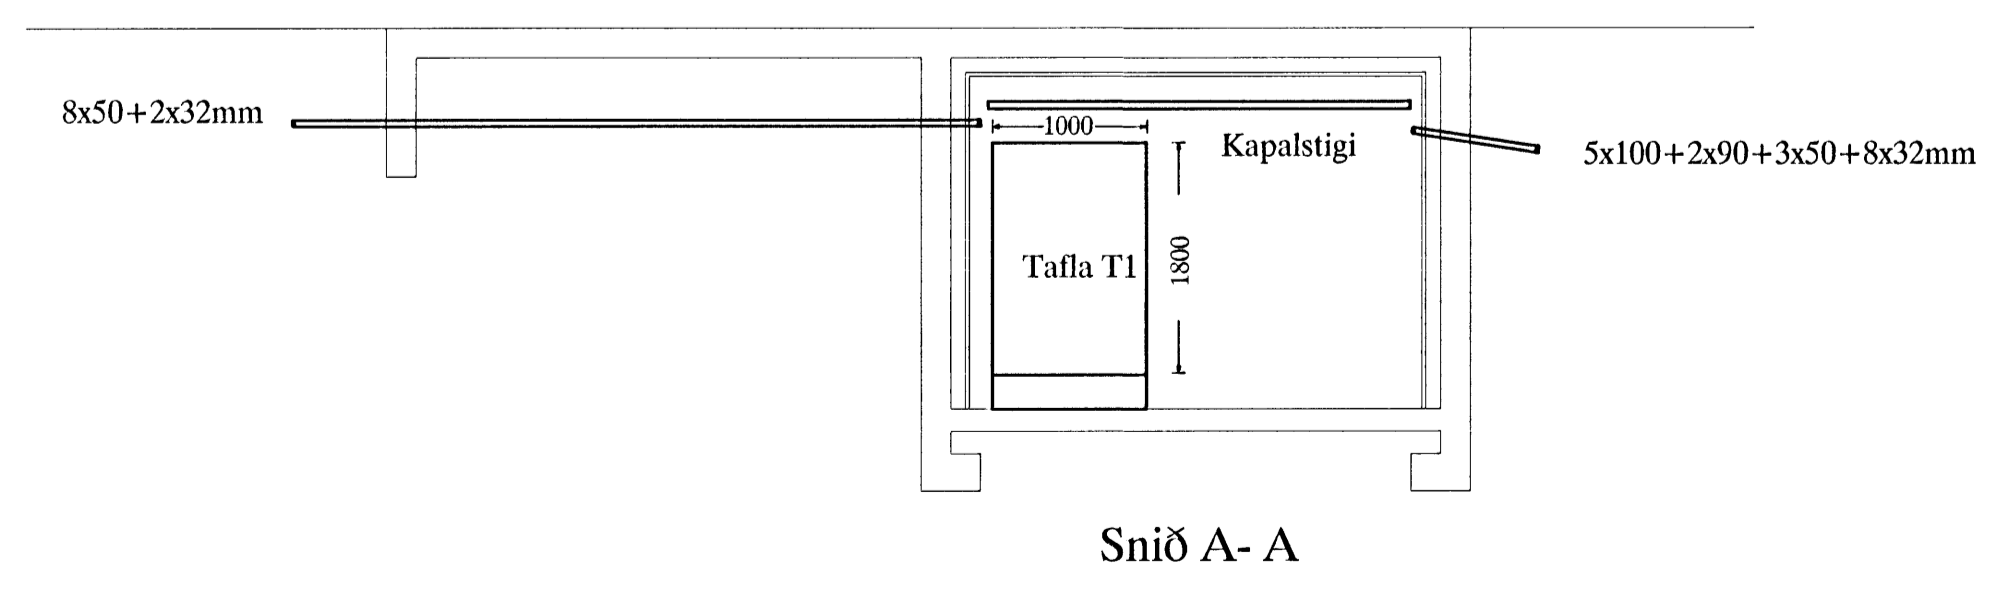

TAFLA KJALLARA 1800X1000X300

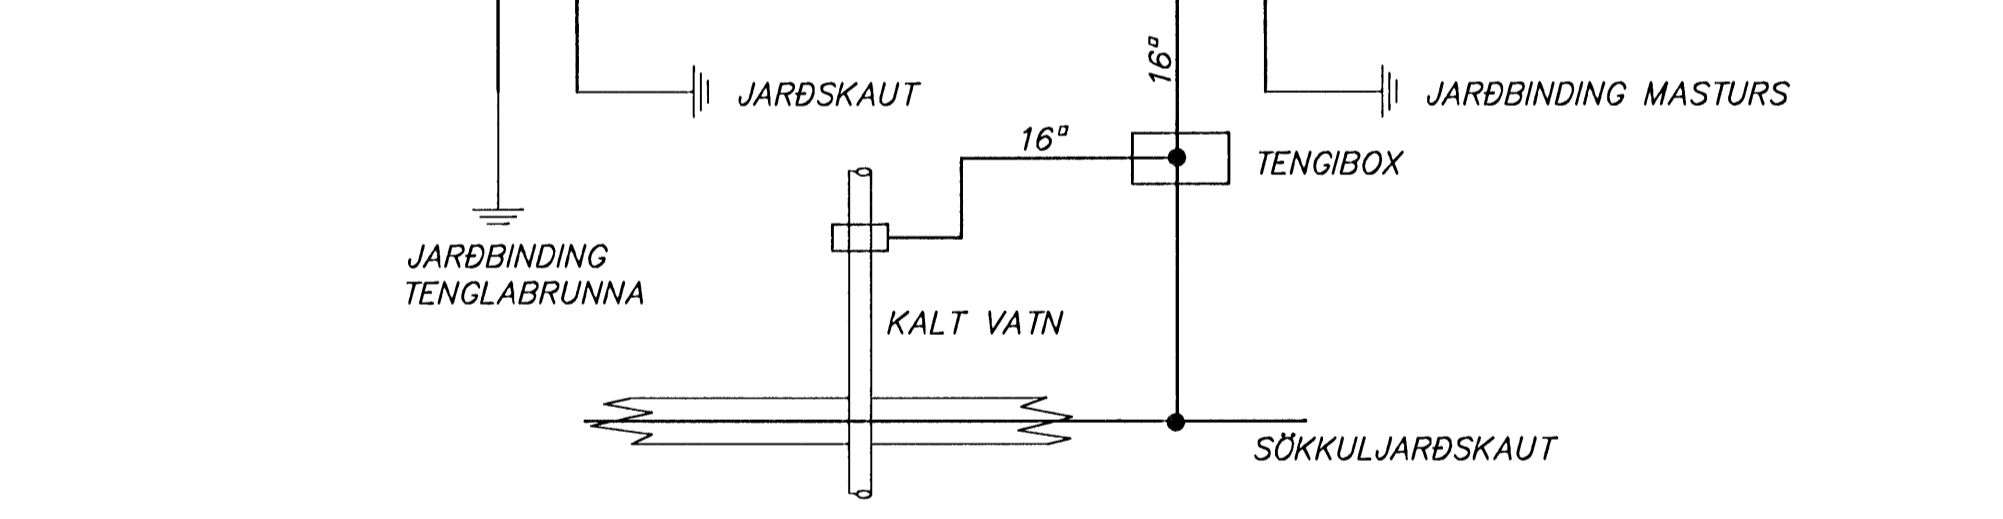

BREIÐHELLA 8-10 HAFNARFIRÐI						MKV: 1:50	
RAFLÖGN - KJALLARA, EINLÍNUMYND AF T0.1						TEIKNNR: 3	
VINNUTEIKNING						SÍÐASTA TSK: 3	
A	08-09-23	T.S.	T.S.	220146-2439	TSK: 3	AP: 3	ÚTD: A
ÚTL:	DAGS:	TEIKN:	HANNAÐ:	SAMÞYKKT:	KESNITALA:	GBYMSLUNK:	
TERA S/F						RAFMAGNSVERKFRÆÐISTOFA	
						EDMUND BELLERSEN RAMMSTÆKNIR SÍMI 568788	
						TRAUSTRUEVINGSDIRINGUR RAMMAGNSENDIRFL. SÍMI 568790	