




**SNID 4-4: MKV. 1:50**

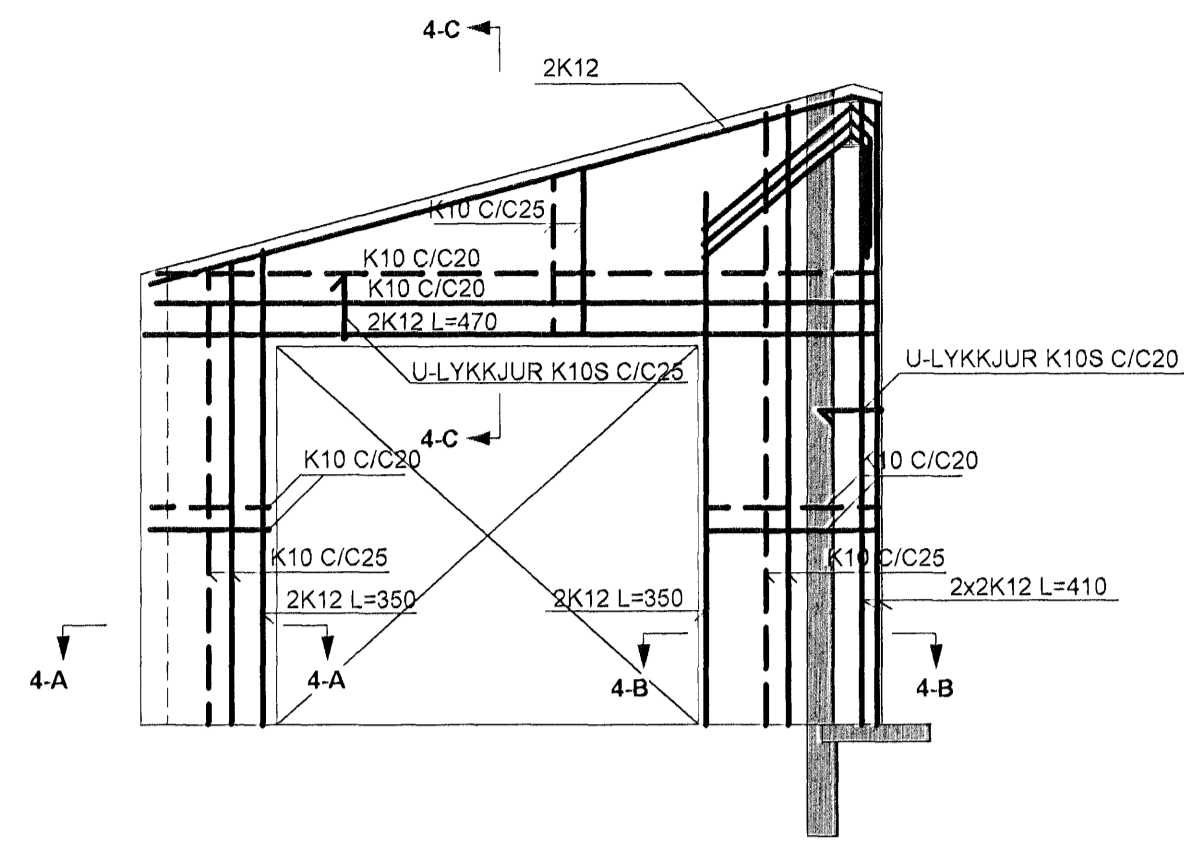


**SNID 4-A MKV. 1:10**

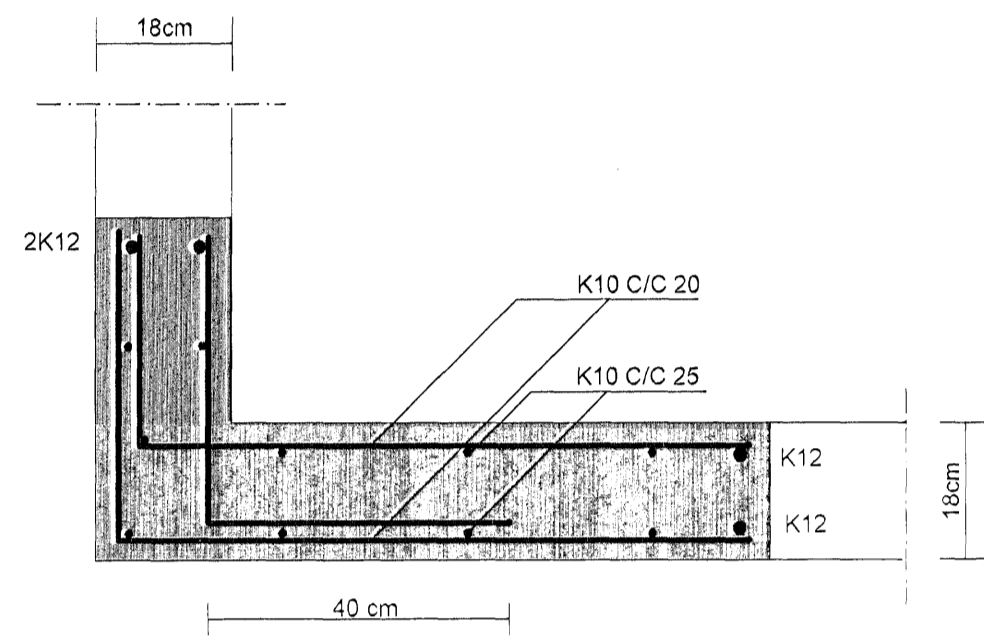

**SNID 4-B MKV. 1:10**

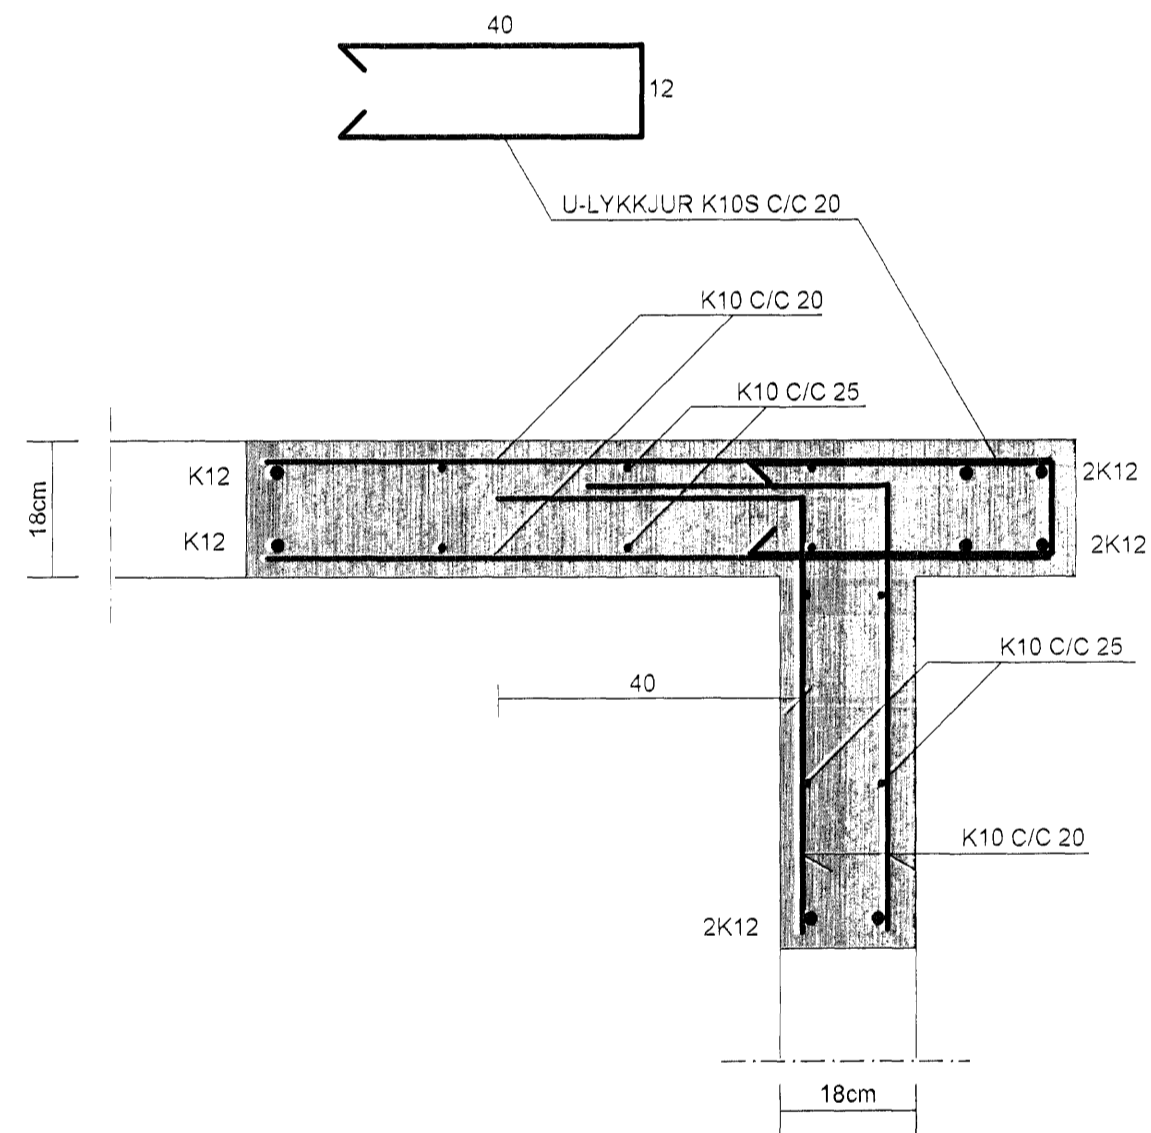


**SNID 4-C MKV. 1:10**

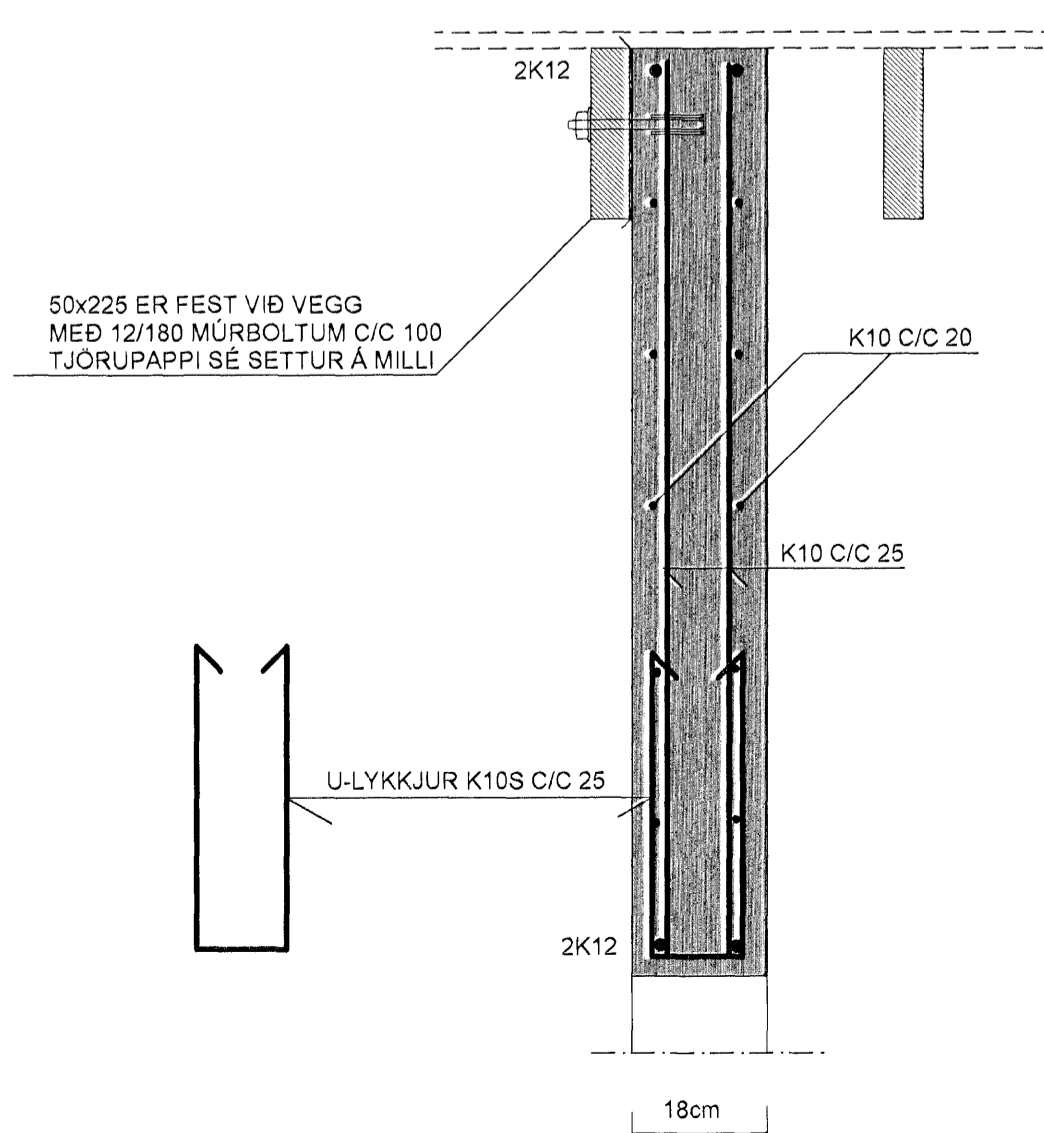


**SNID 5-5 MKV. 1:10**


ATH. ALLUR FRÁGANPUR, ÞAKBRÚNIR, EINANGRUN,  
RAKAVÖRN, VINDVÖRN OG ÚTLOFTUN  
SJA SÉRTEIKNINGAR ARKITEKTS

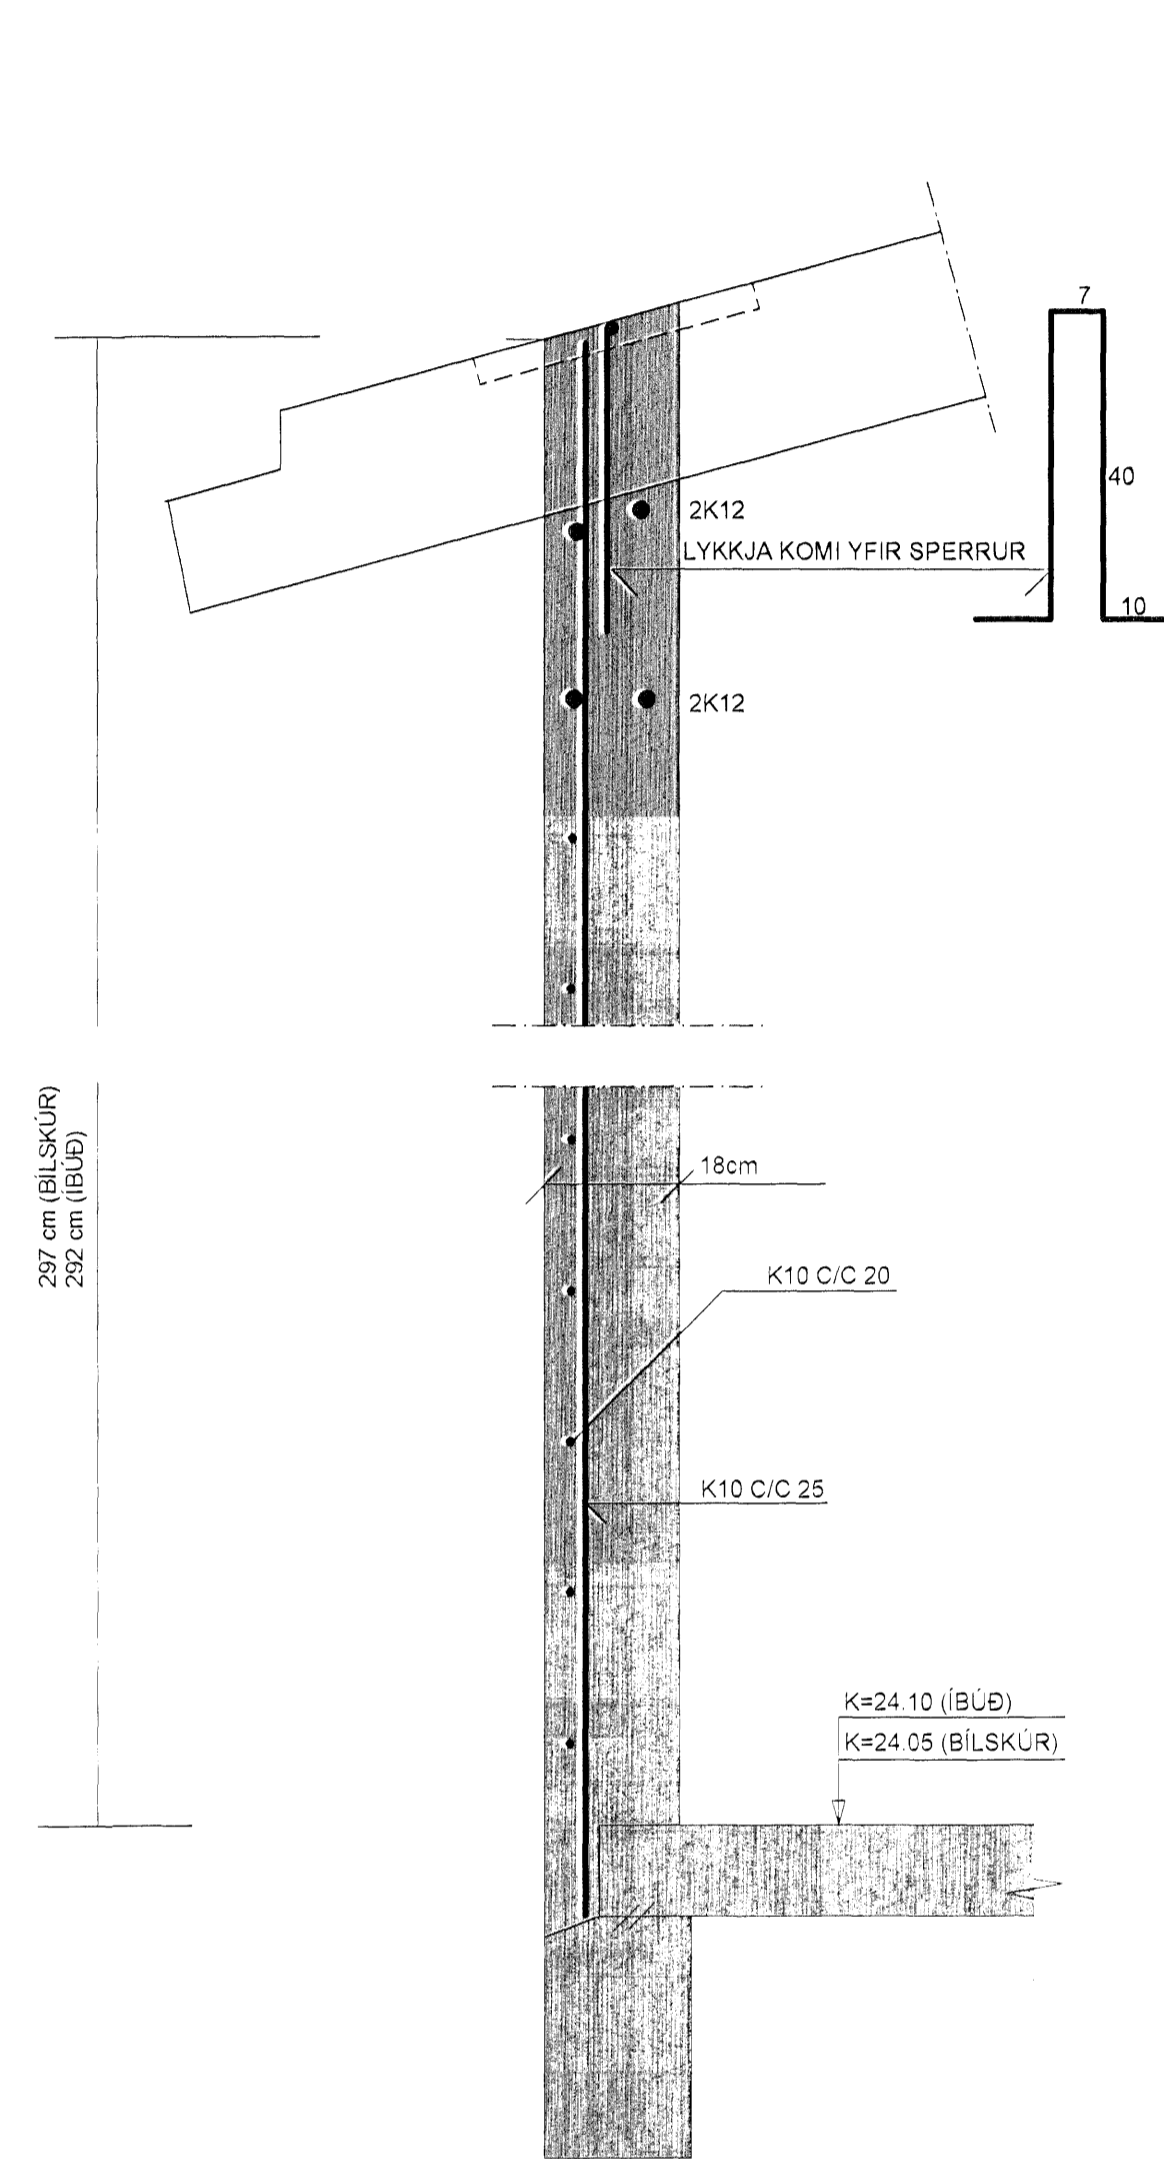


**SNID 6-6 MKV. 1:10**

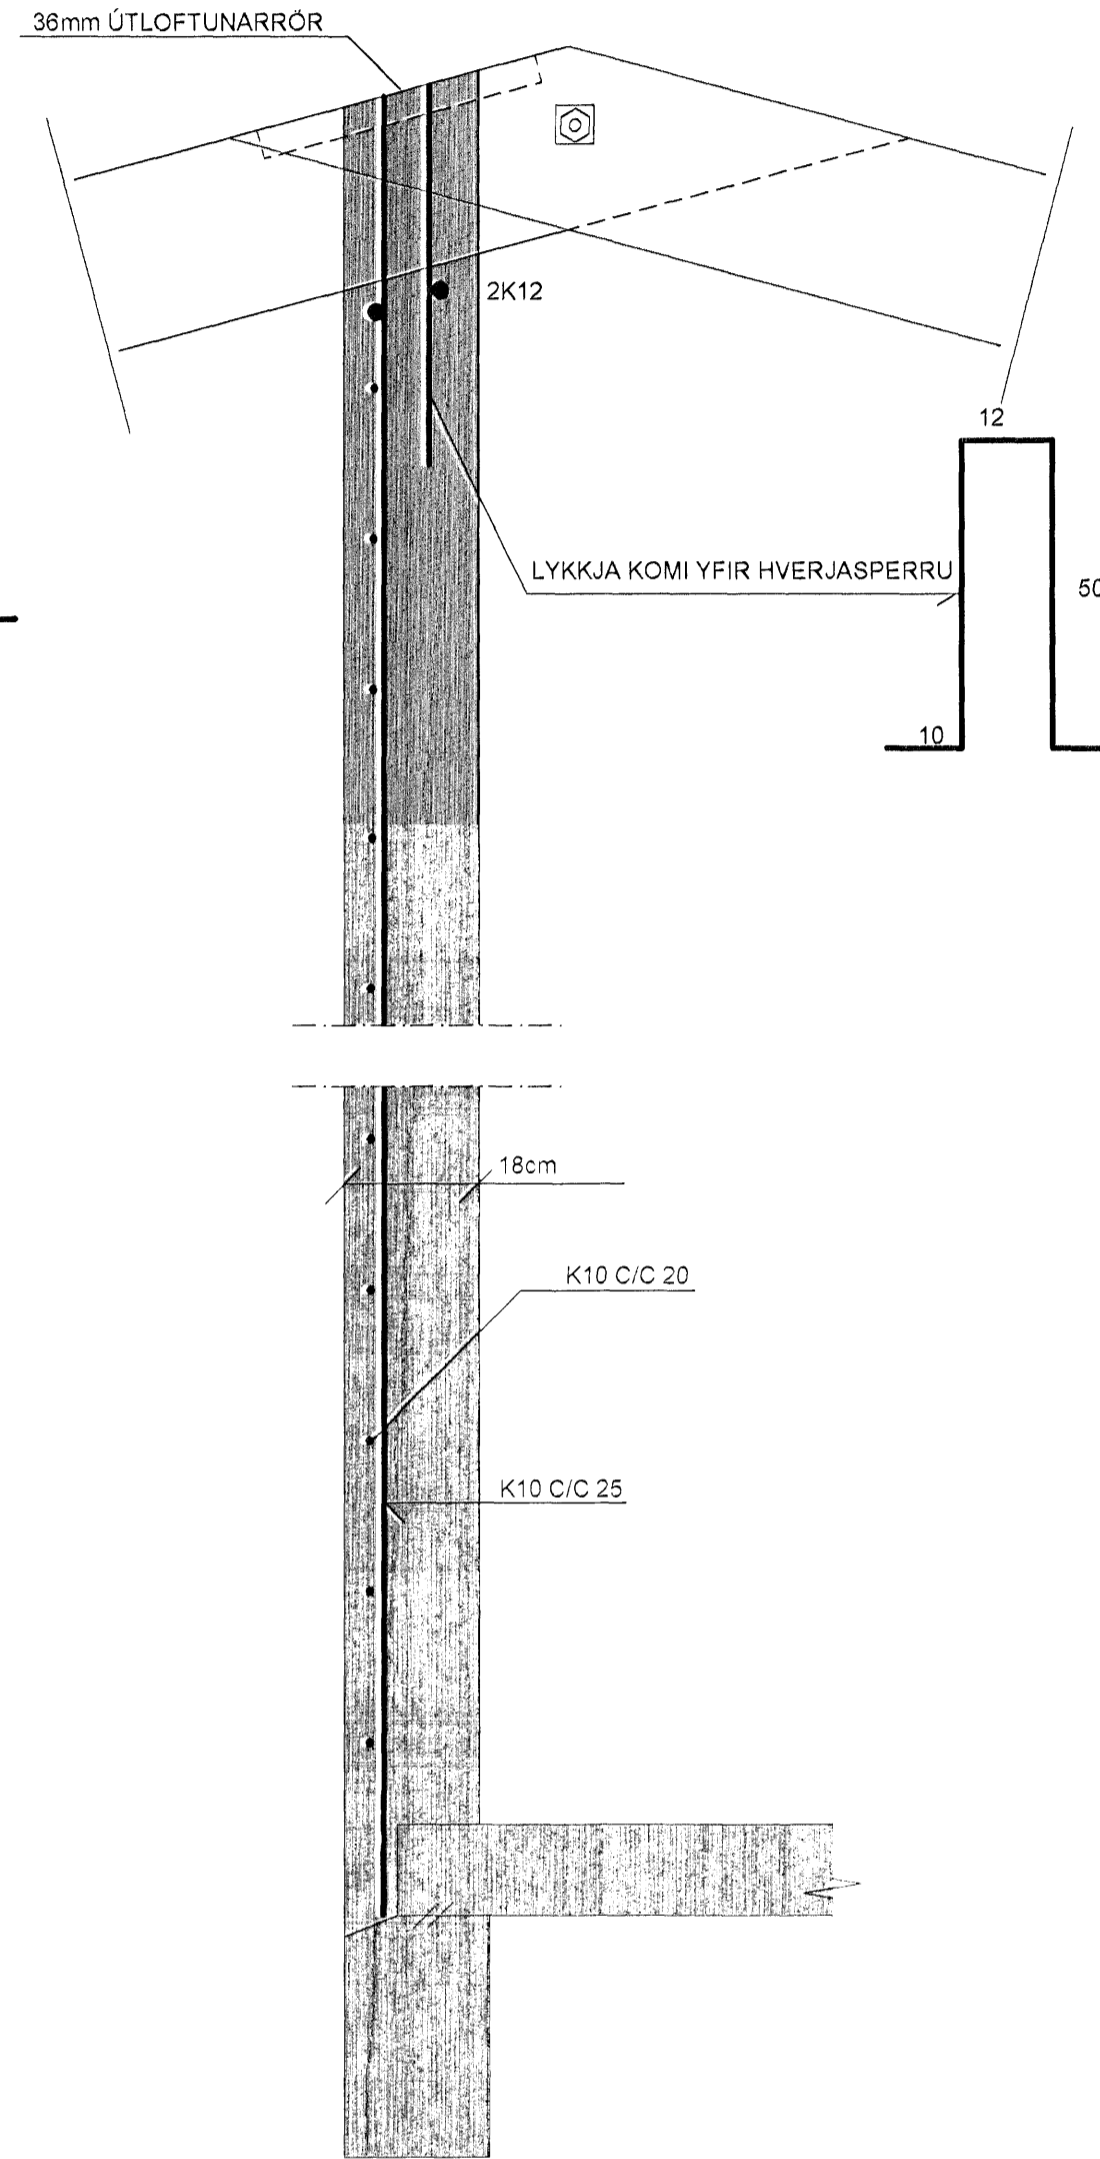

**SNID 7-7 MKV. 1:10**

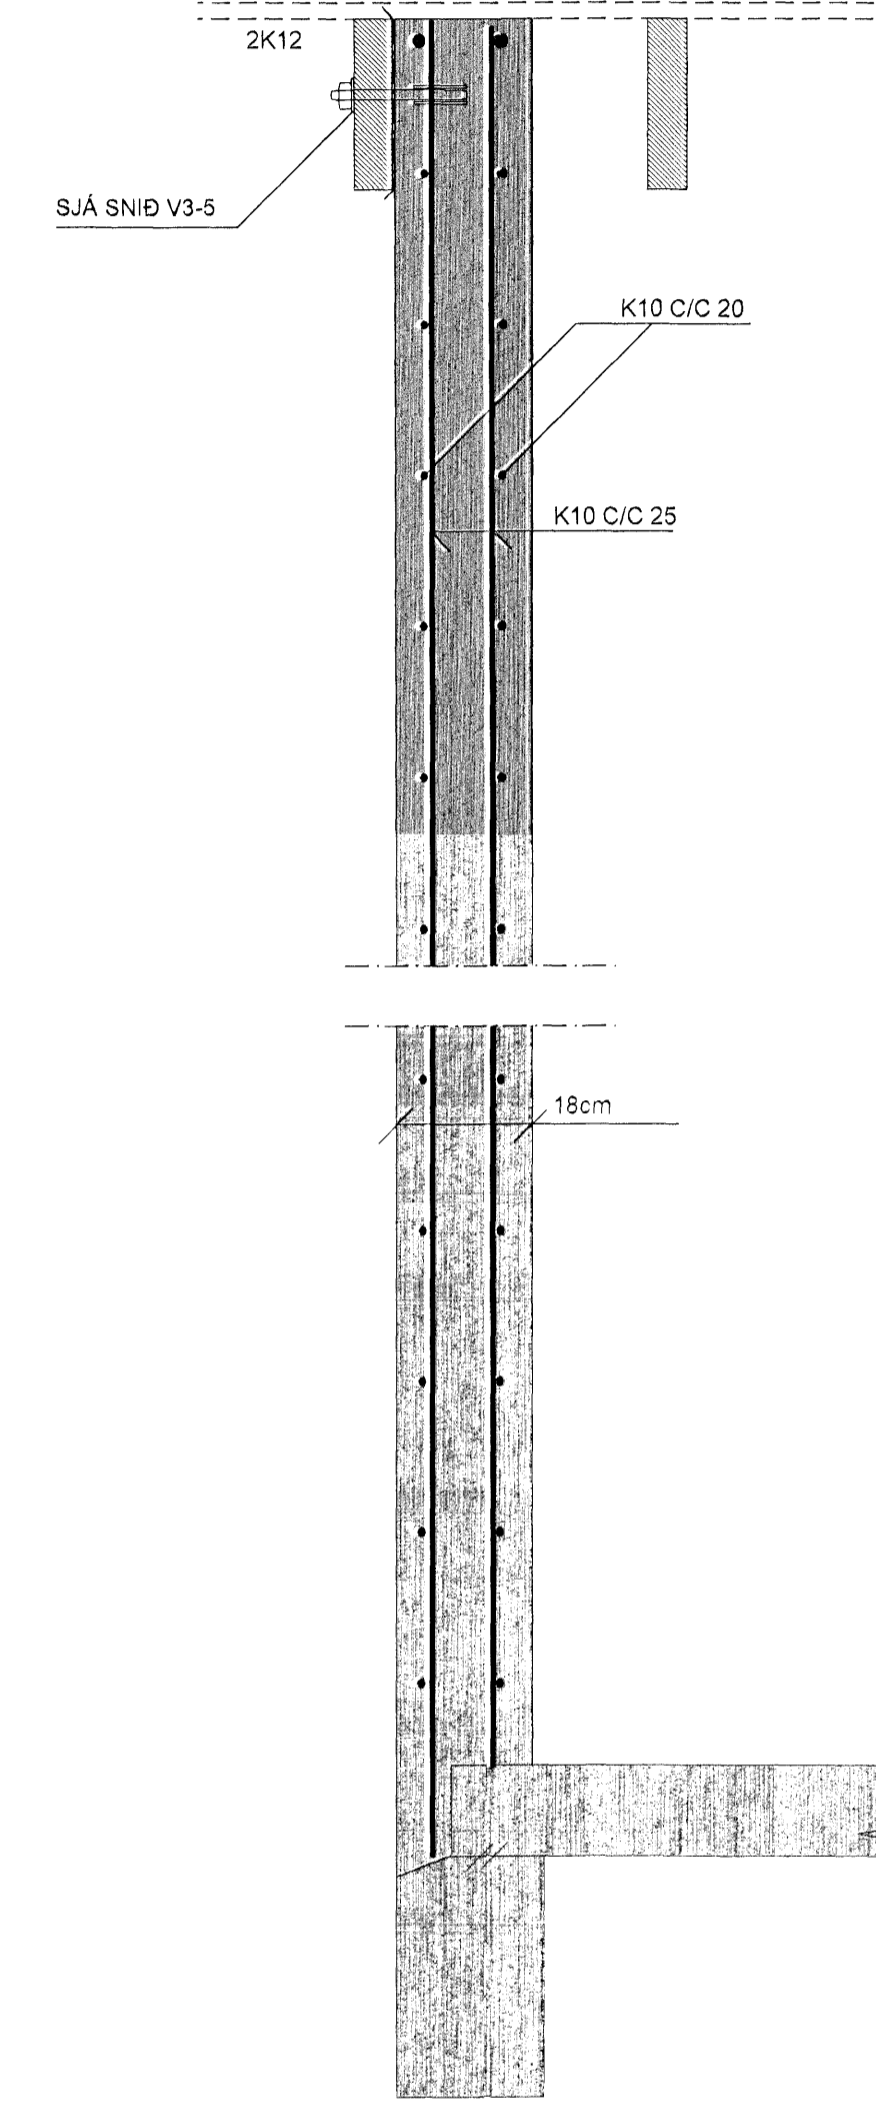


**SNID 8-8 MKV. 1:10**

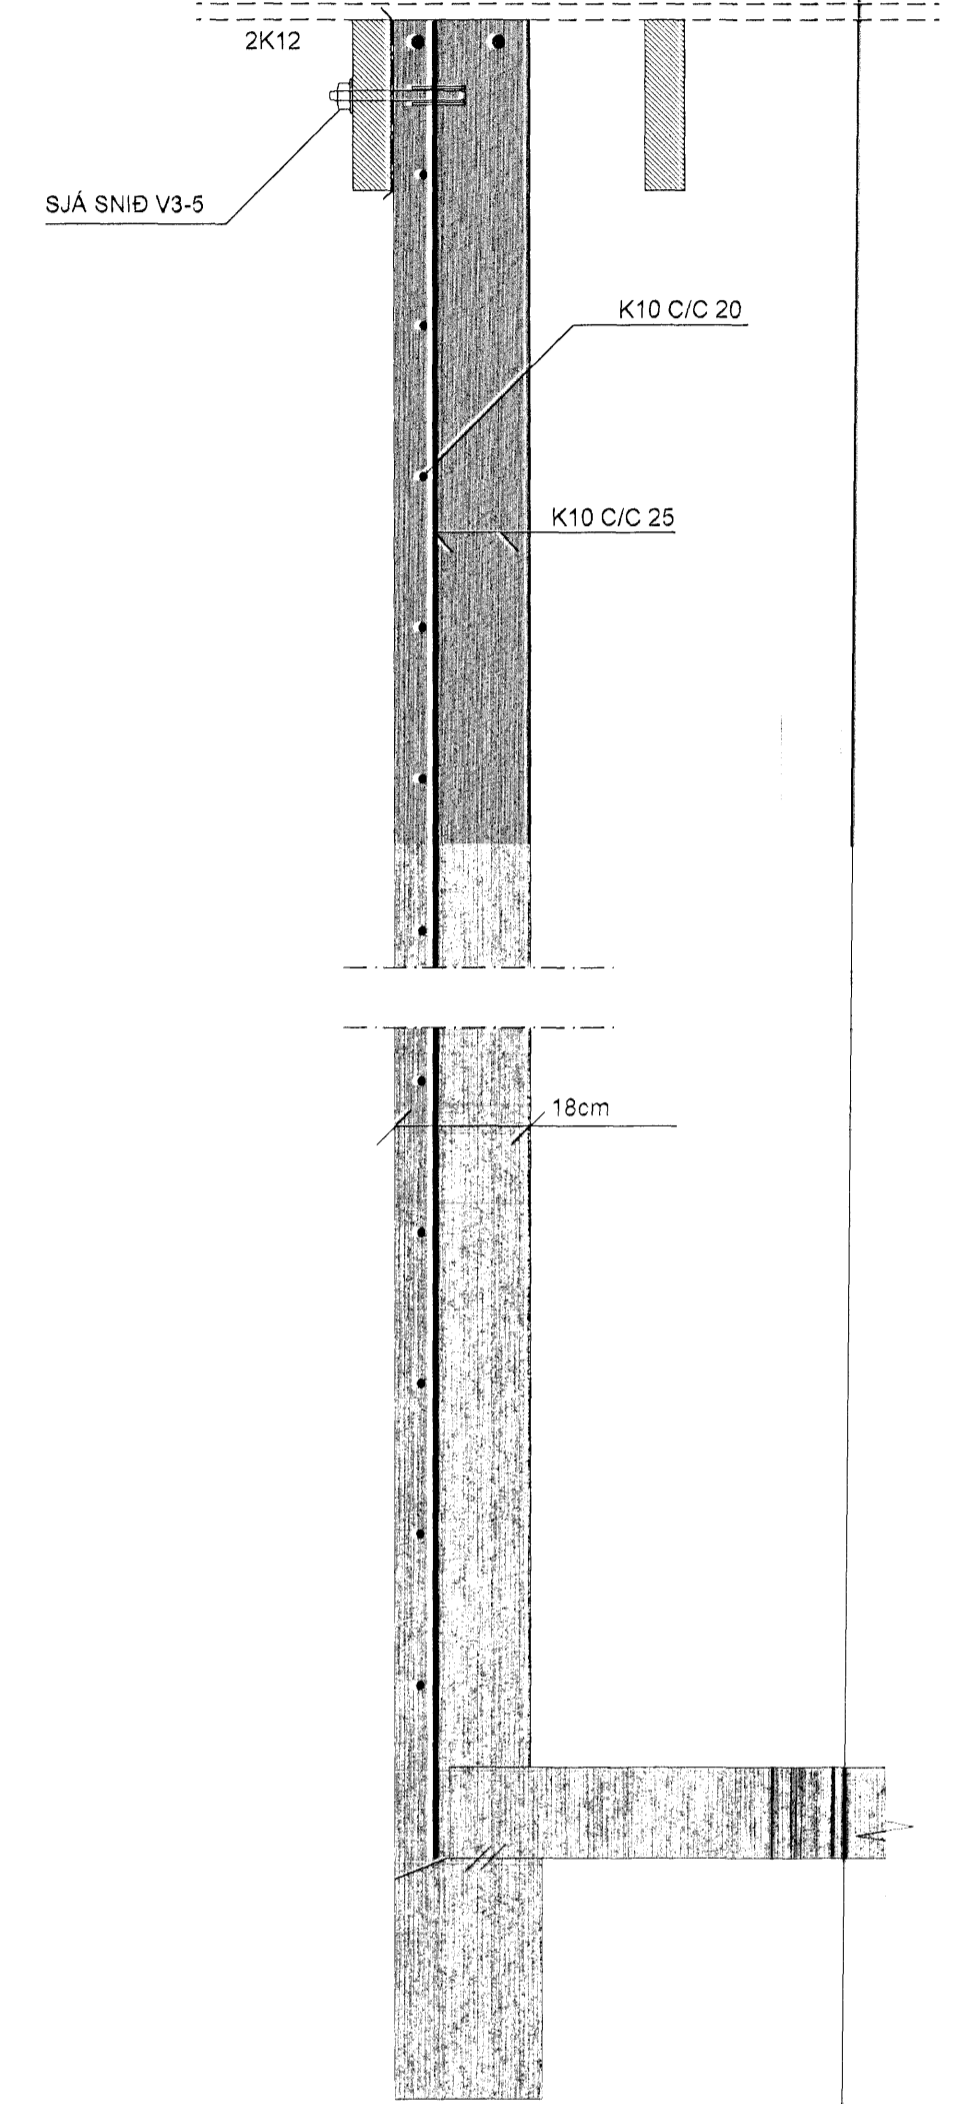


**SNID 9-9 MKV. 1:10**

ATH. ALLUR FRÁGANPUR, ÞAKBRÚNIR, EINANGRUN,  
RAKAVÖRN, VINDVÖRN OG ÚTLOFTUN  
SJA SÉRTEIKNINGAR ARKITEKTS

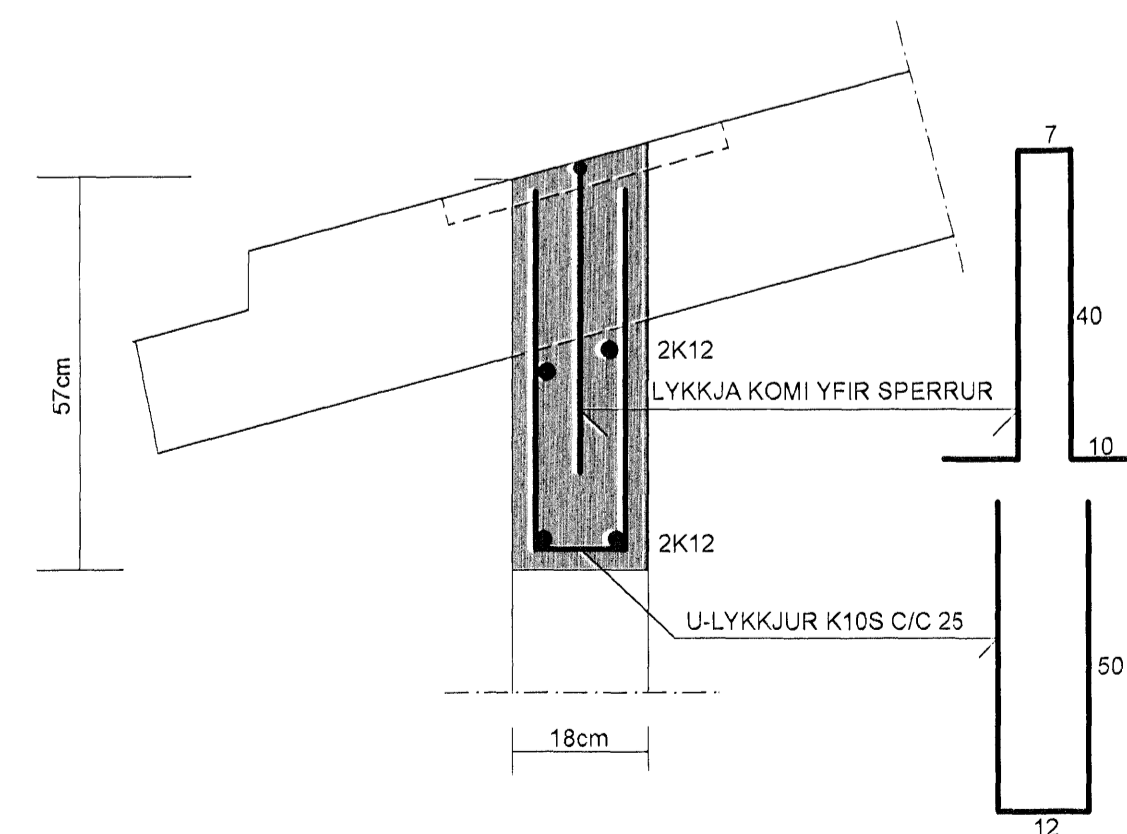

**SNID 10-10 MKV. 1:10**

ATH. ALLUR FRÁGANPUR, ÞAKBRÚNIR, EINANGRUN,  
RAKAVÖRN, VINDVÖRN OG ÚTLOFTUN  
SJA SÉRTEIKNINGAR ARKITEKTS

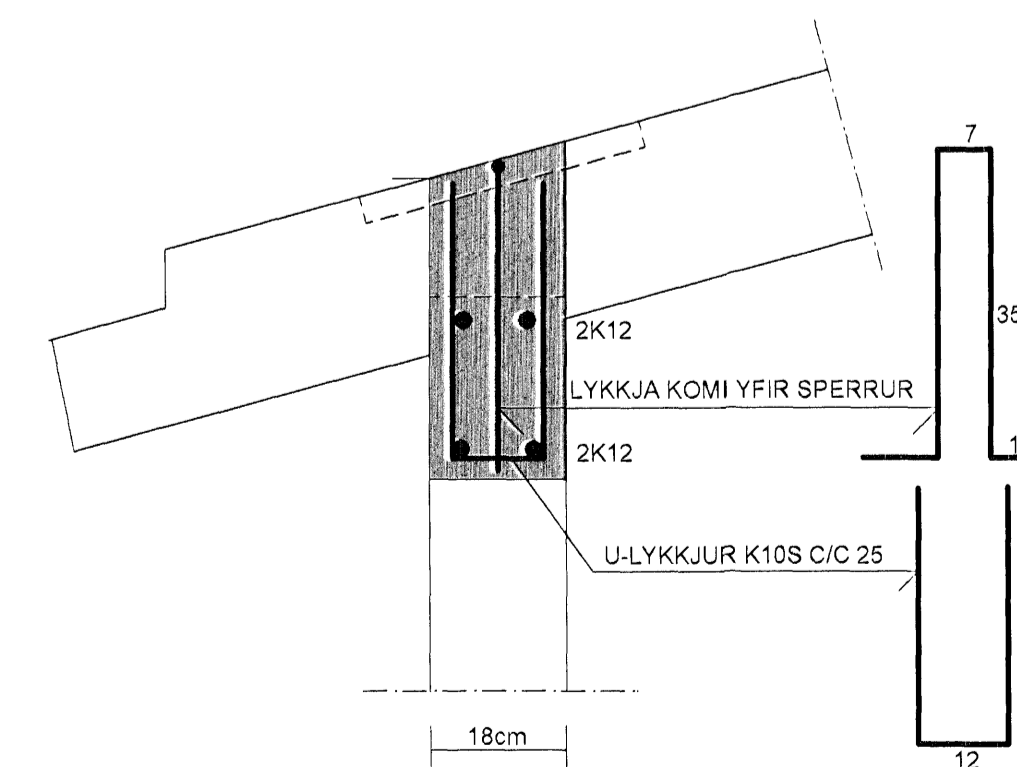

SJÁ SKÝRINGAR Á TEIKNINGU NR. 1.04

TEIKN.NR. 1.03	Tæknivangur ehf. KT 450586-1889 Kirkjustétt 20, 113 Reykjavík Sími: 564 22 44, Netf. tv@vortex.is
KVARÐI: 1:50, 1:10	
DAGS JÚLÍ 2006	
HANNAD: MG	VERKEFNI: GLITVELLIR 20, HAFNARFIRÐI
TEIKNAD: MG	BURÐARVIRKI: JÄRNÞENDING ÚTVEGGJA, SNID 4.4-5.5, 6.6, 7.7, 8.8-9.9 OG 10-10
YFIRFARID: <i>Magnús Þyllsson</i>	Magnús Þyllsson KT 201251-4199 Höfðirskrif: <i>Adalinnur</i>