




DEILI: D-1
MKV. 1:10

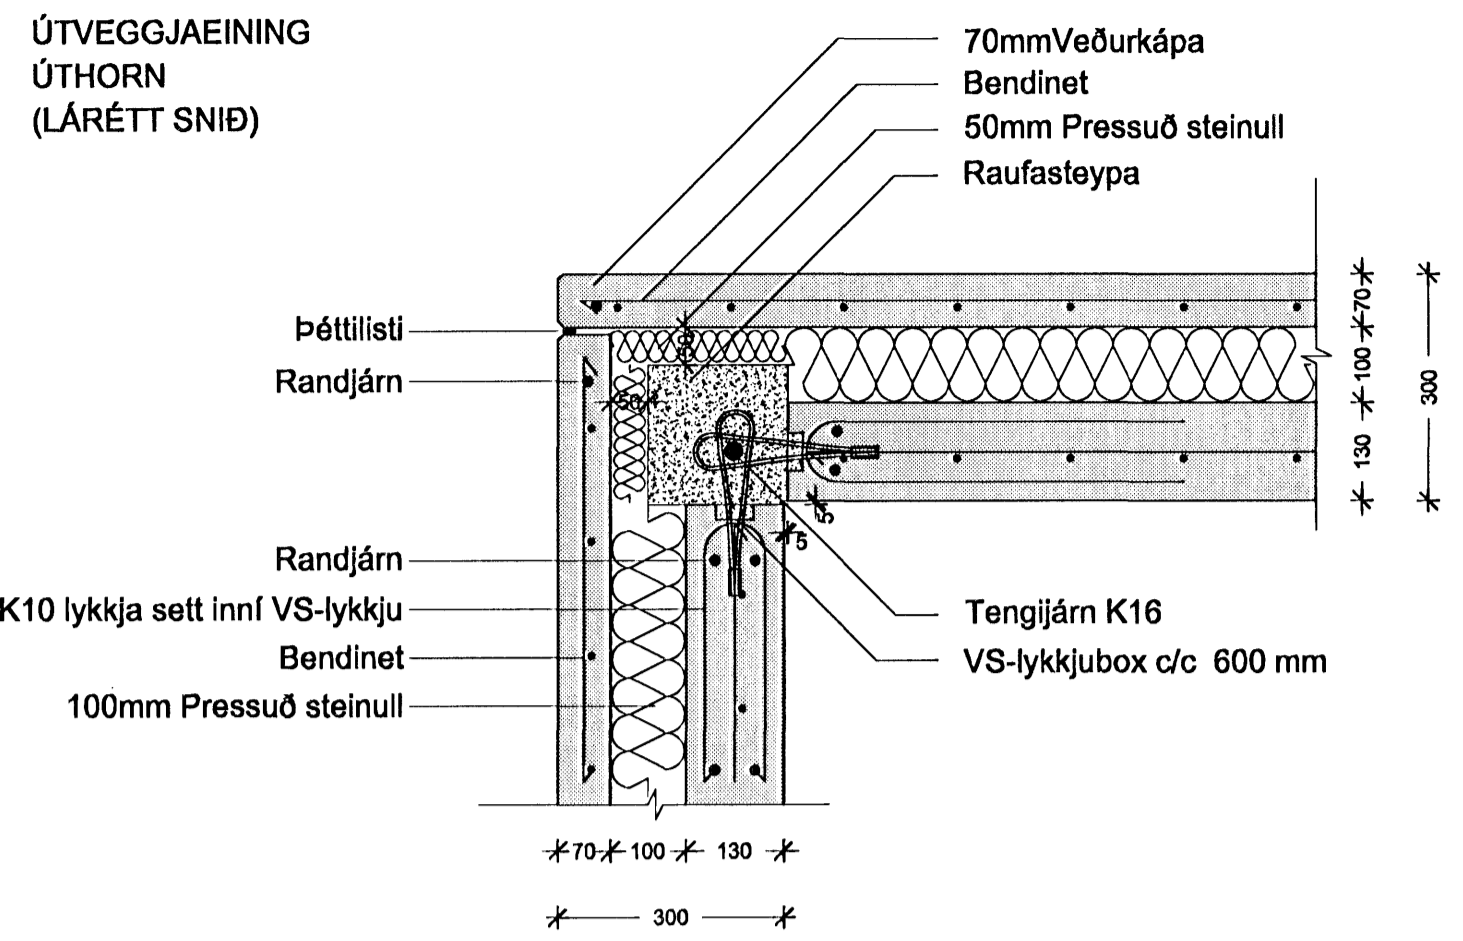


DEILI: D-2
MKV. 1:10

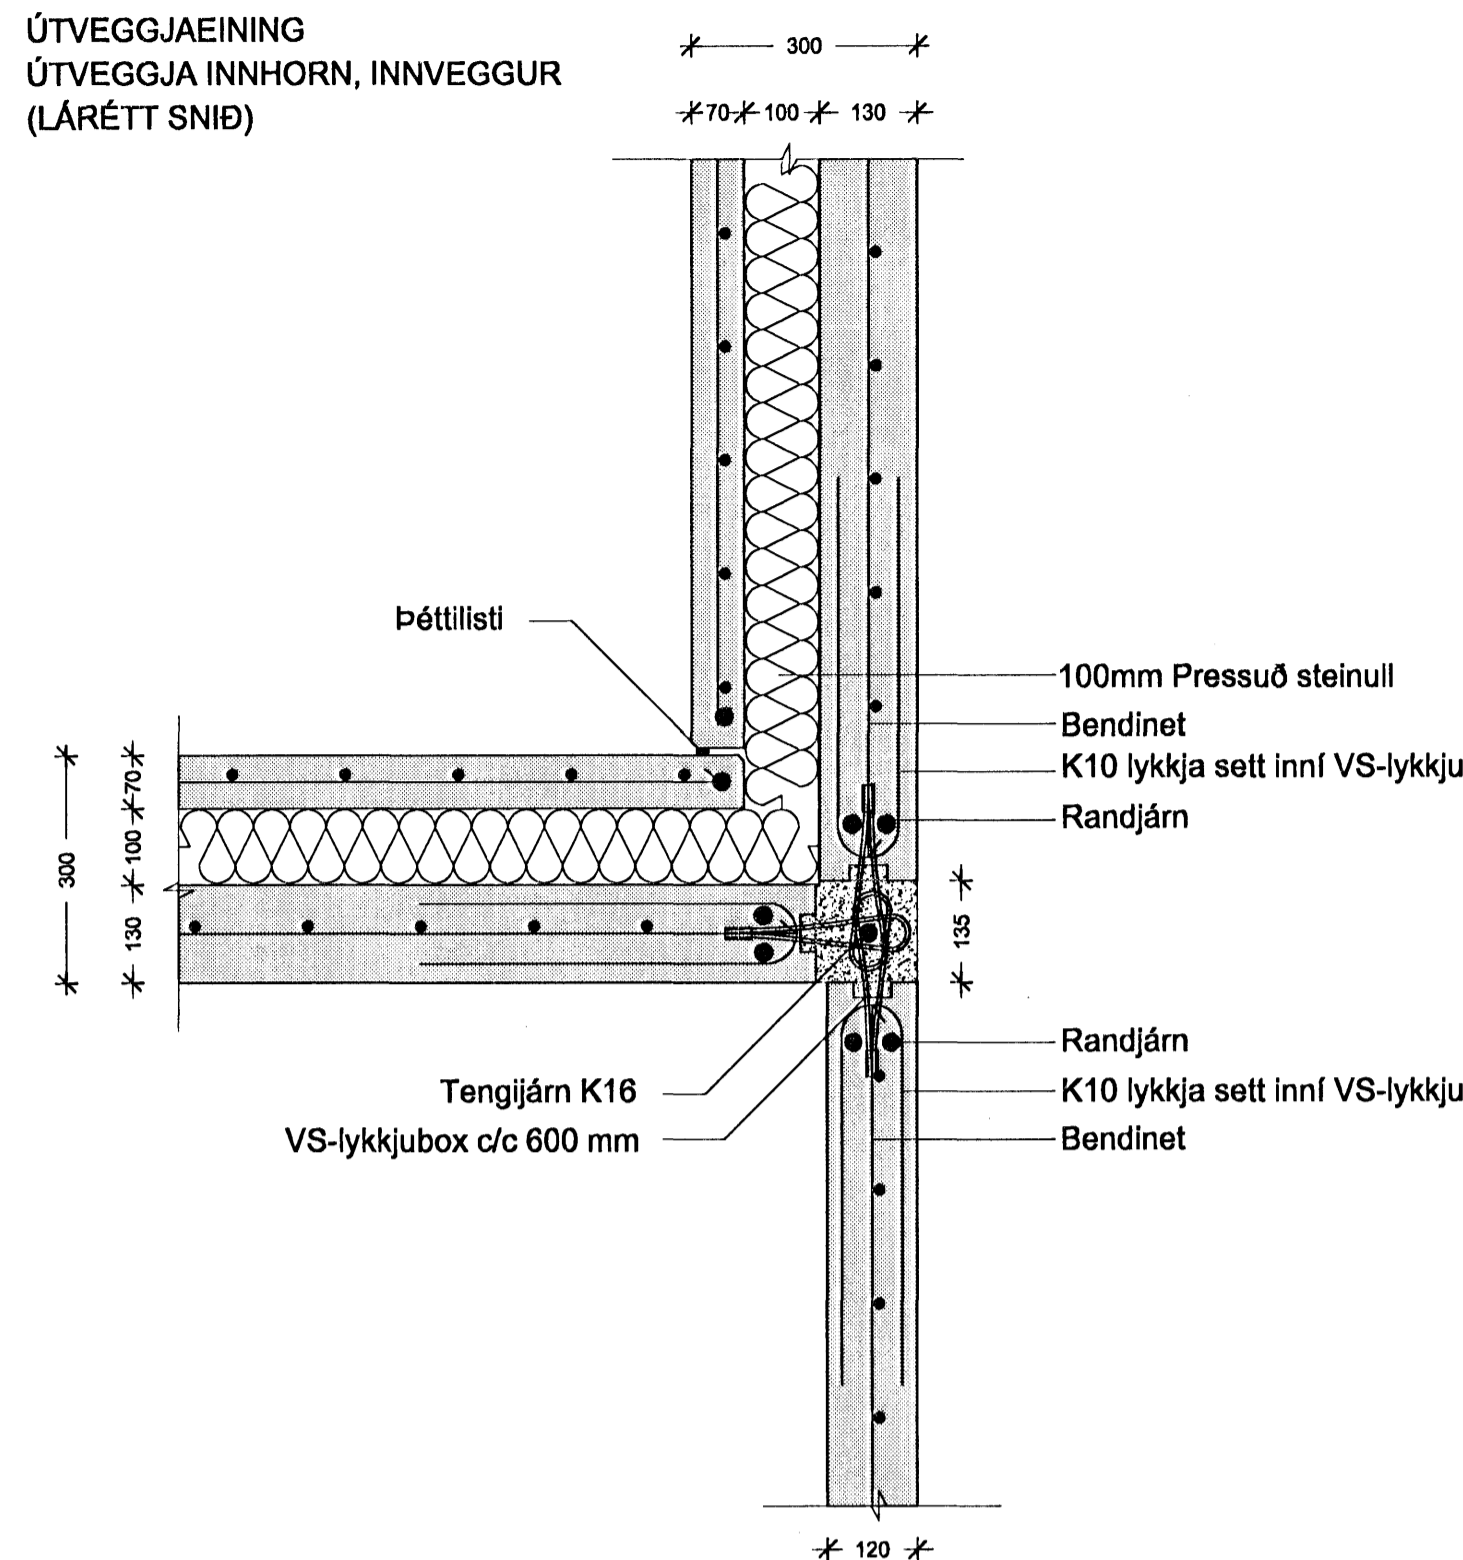


DEILI: D-3
MKV. 1:10

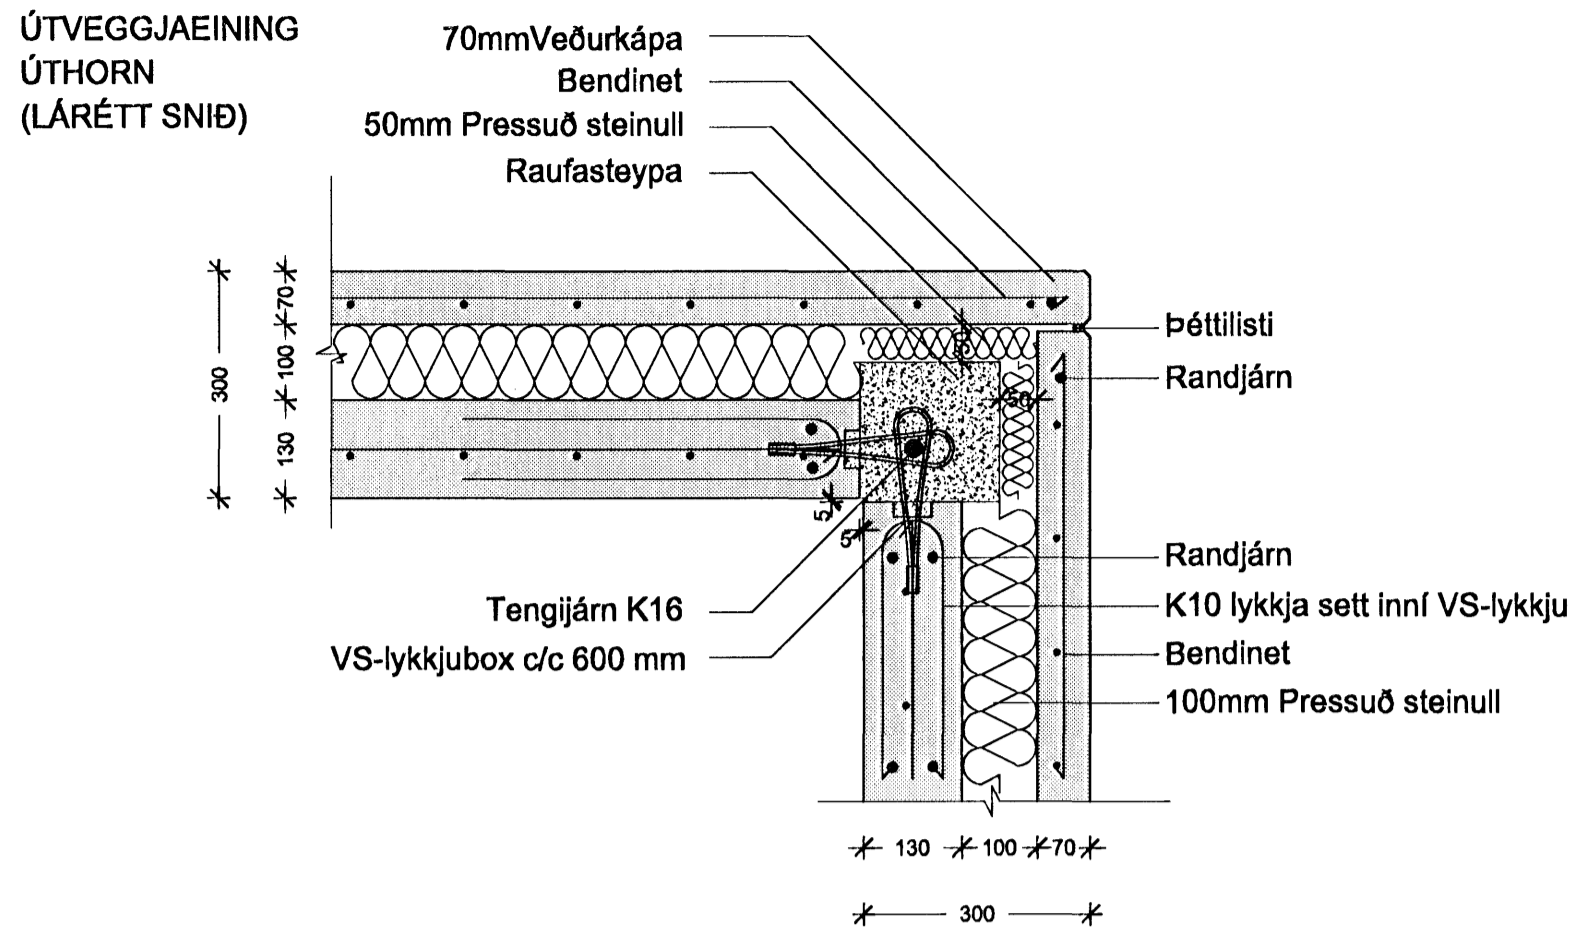


DEILI: D-4
MKV. 1:10

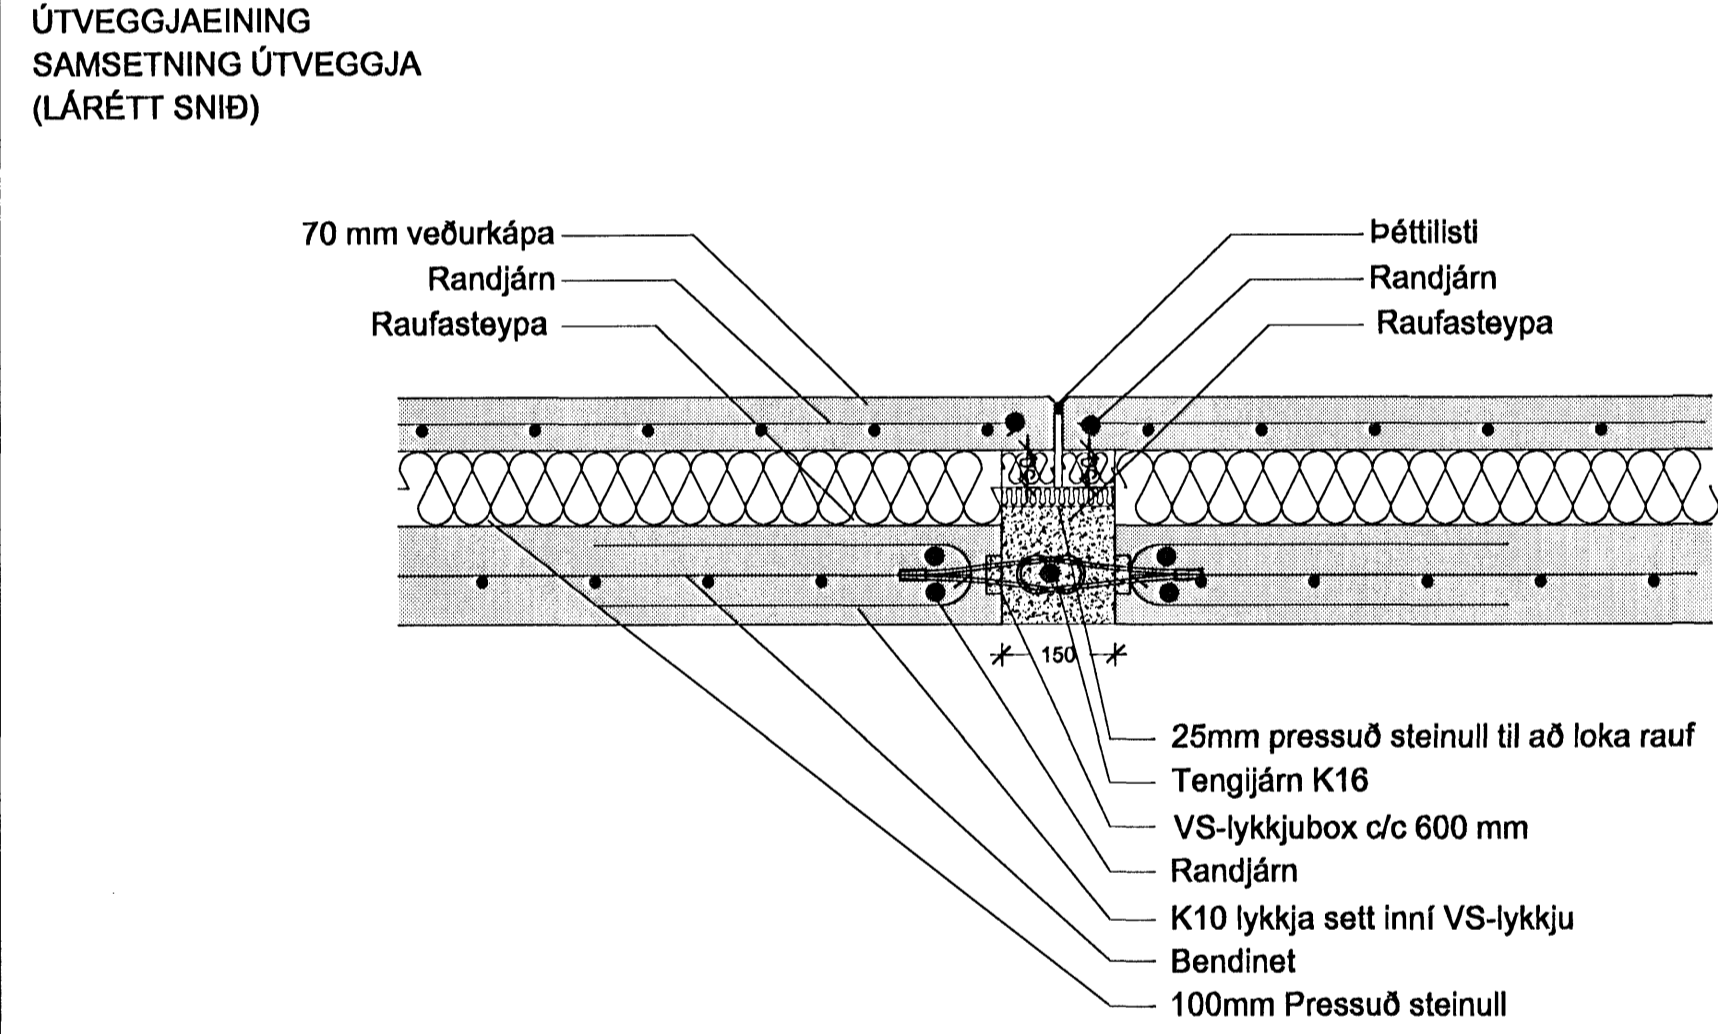


DEILI: D-5
MKV. 1:10

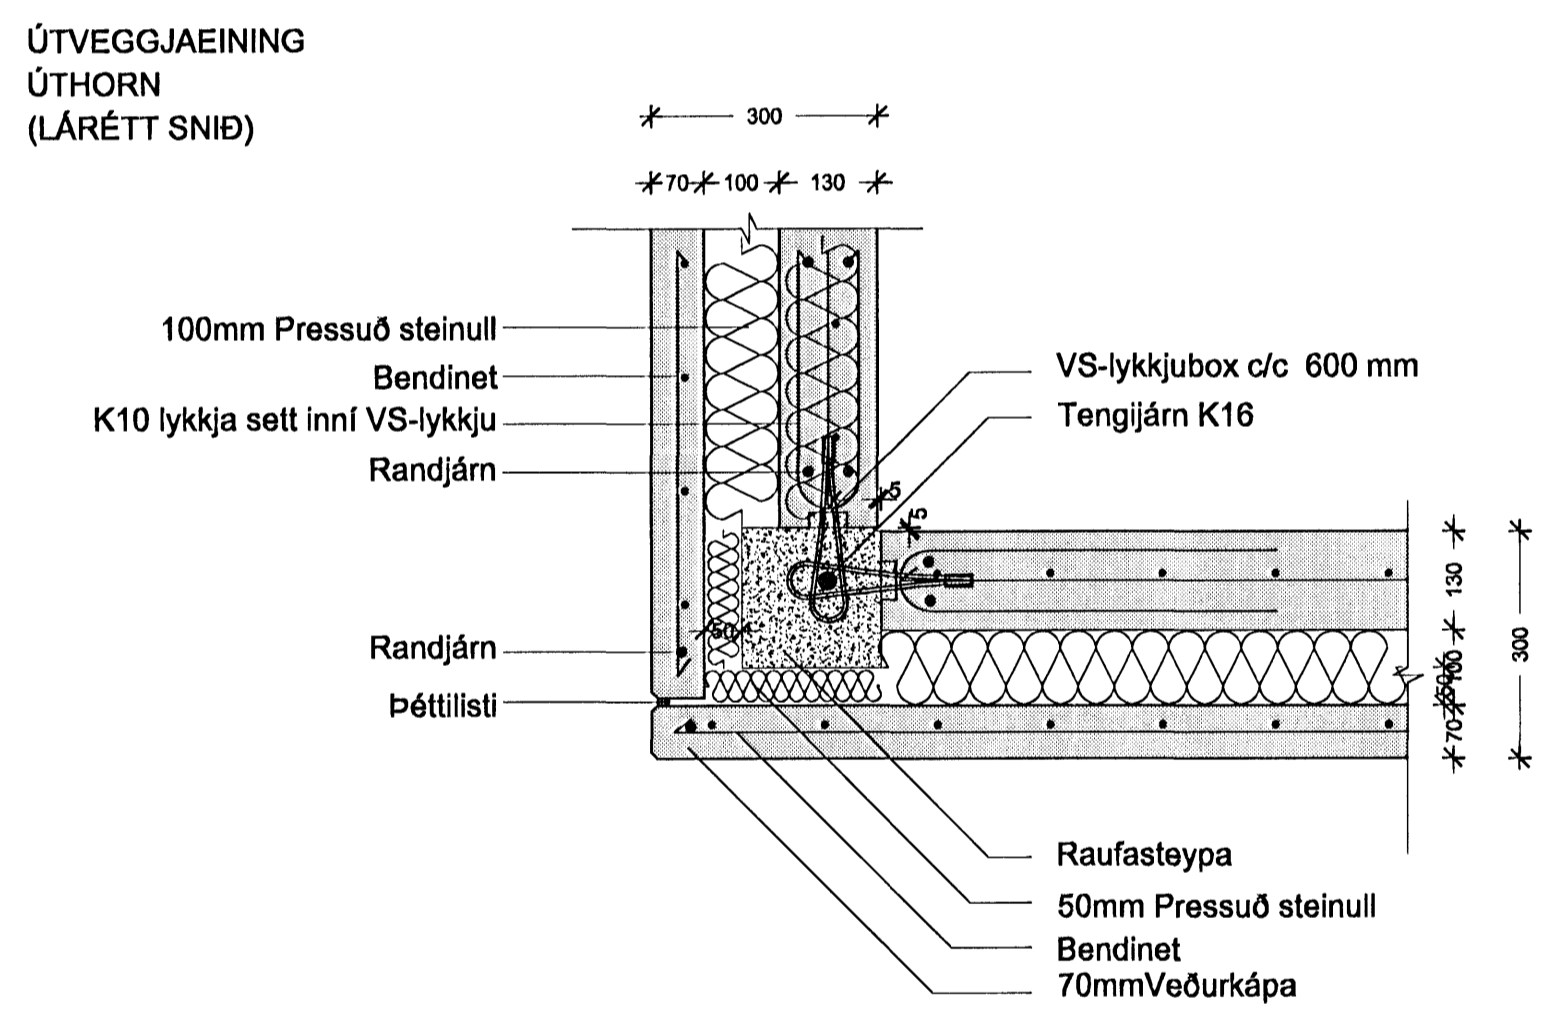


DEILI: D-6
MKV. 1:10

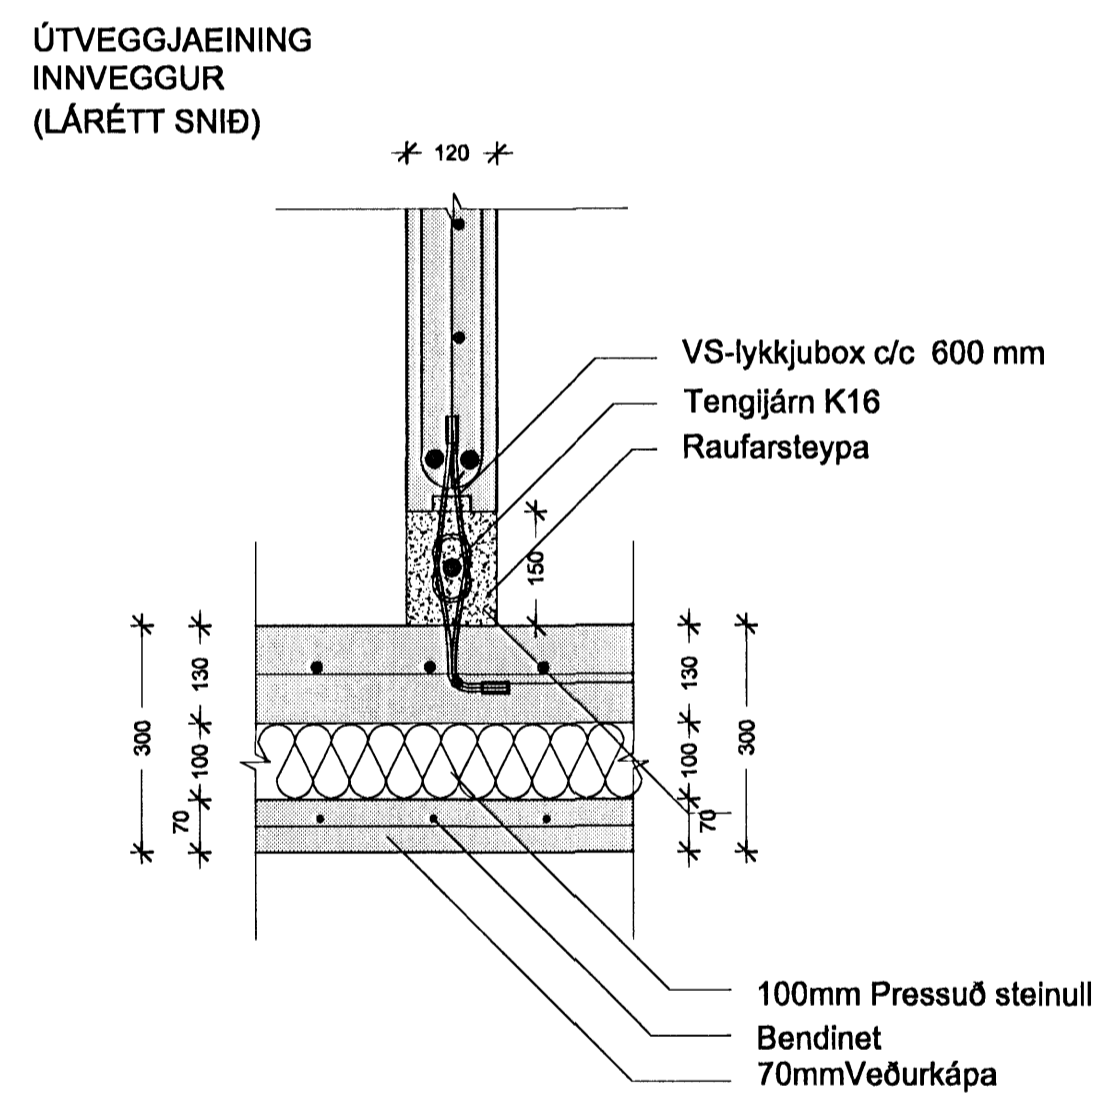



DEILI: D-6
MKV. 1:10

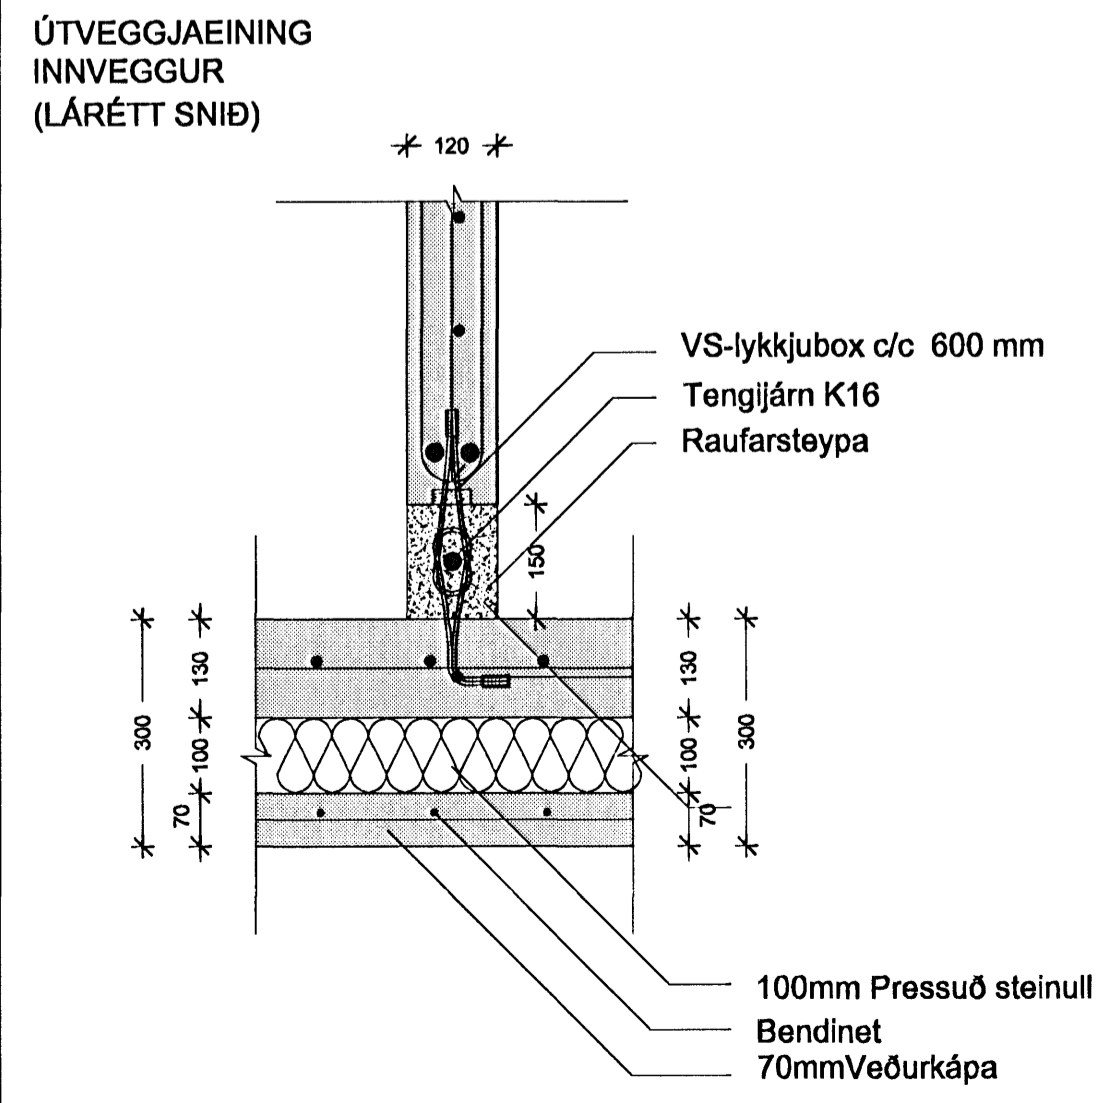

DEILI: D-7
MKV. 1:10

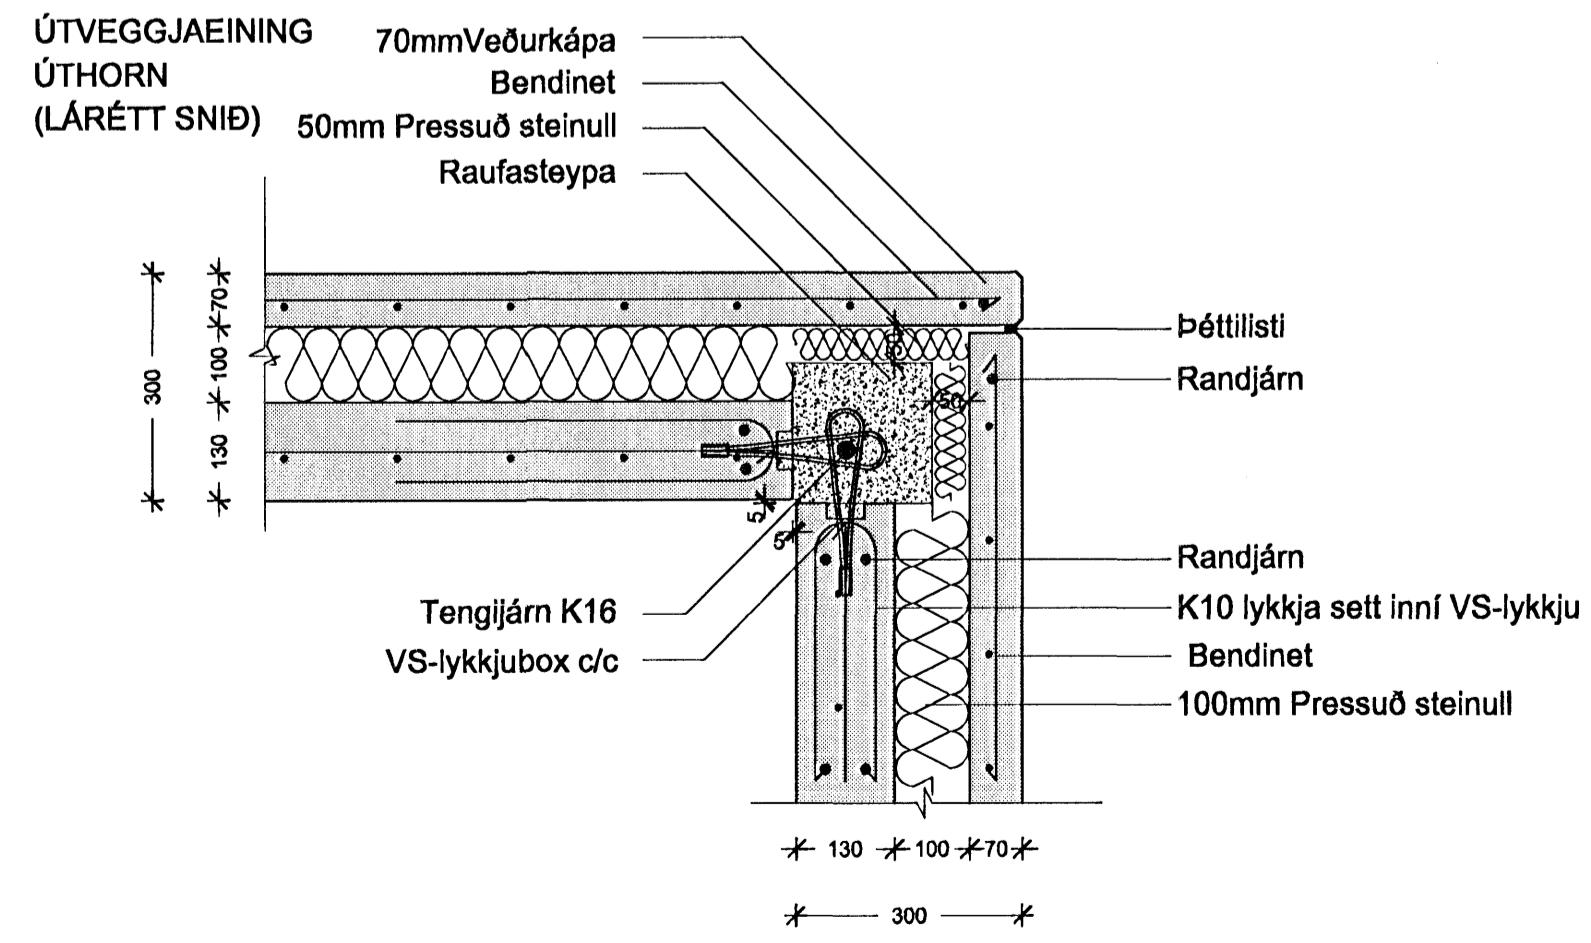

DEILI: D-8
MKV. 1:10

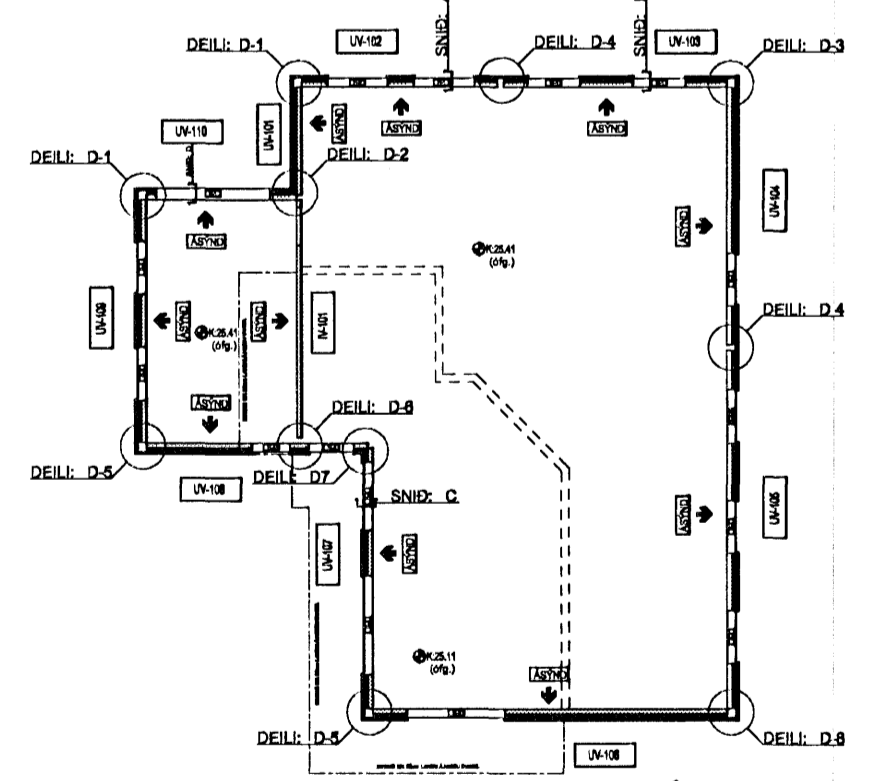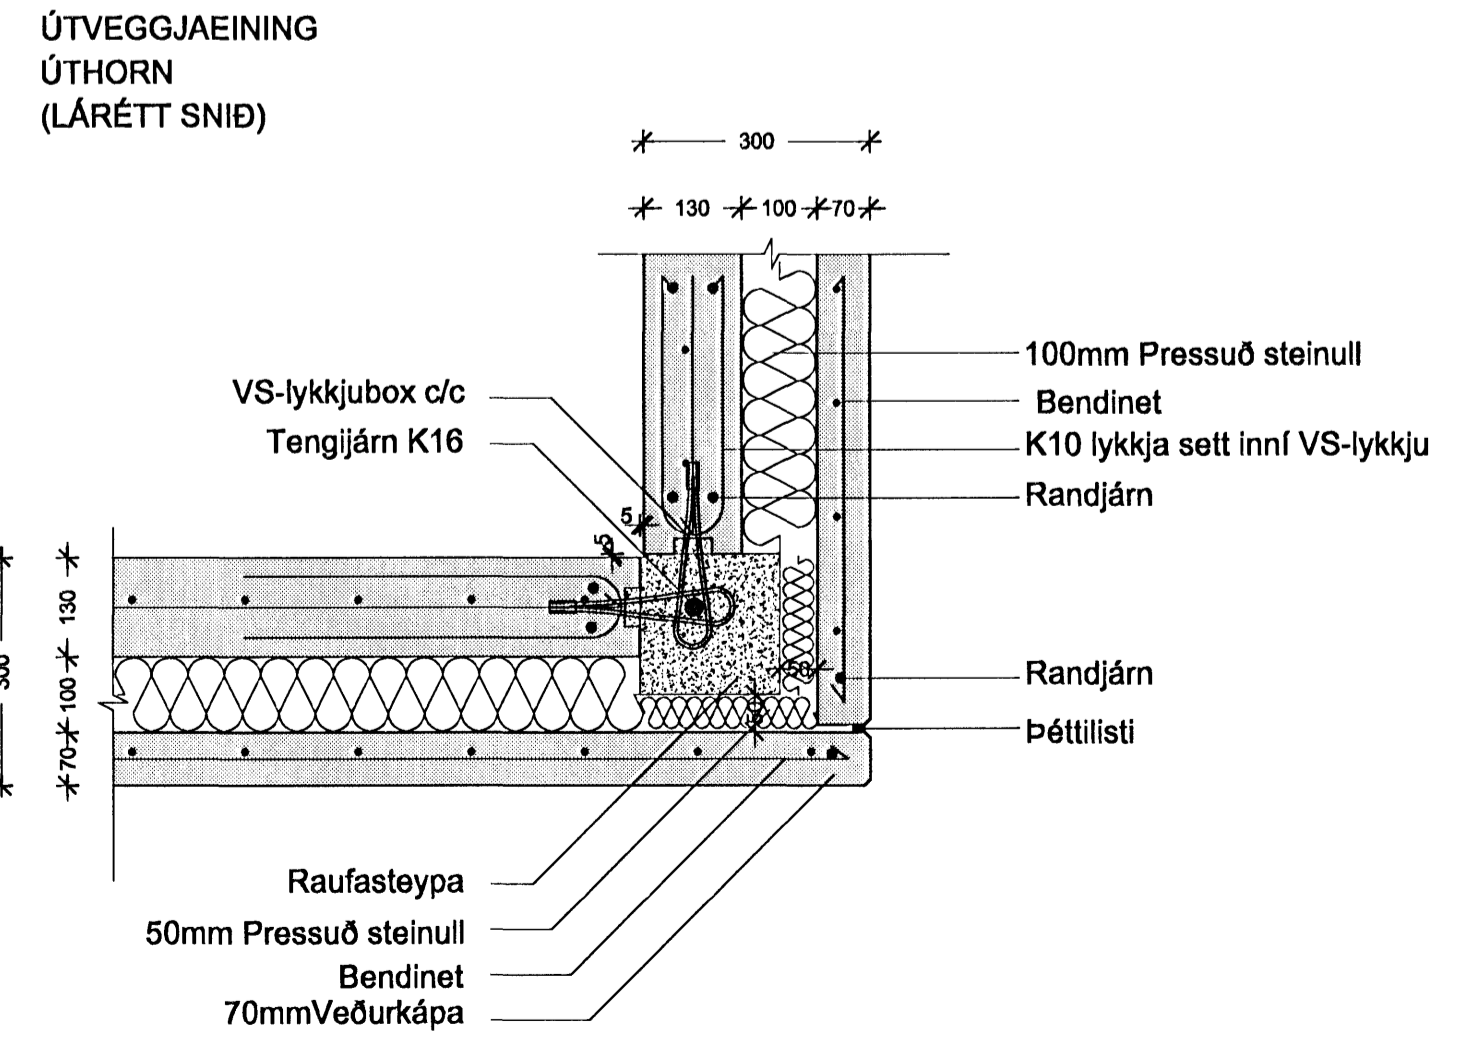

MKV. 1:200

14 NOV. 2005

Byggingafræðingur / Hafnarfirði
Eh. Sigurbjartur Halldórsson

| Nr. | Daga | Breyting | Daga | Verk nr.: | Folkn. nr.: | Samb. |
|-----|------------|----------|------------|-----------|-------------|-------|
| 1 | 08.11.2005 | A1 | 08.11.2005 | VS.069111 | B-105 | |
| | | A3 | | Folknað: | HA | GH9 |

VERKFRÆÐISTOFA SÚÐURNESJA
Víkurbraut 13, 230 Rangársæð
Sími: 4 200 100, Fax: 4 200 111
Vefang: <http://www.vsa.is>
Netfang: vs@vsa.is

GLITVELLIR 25
HAFNARFJÖRÐUR
LÁRÉTT DEILI
BURÐARPOLSTEIKNINGAR

Samb: *Brunninn Guðni* 4600006-3249 *Halldór Þór Arnarson* 4600006-3249