


SUÐUR

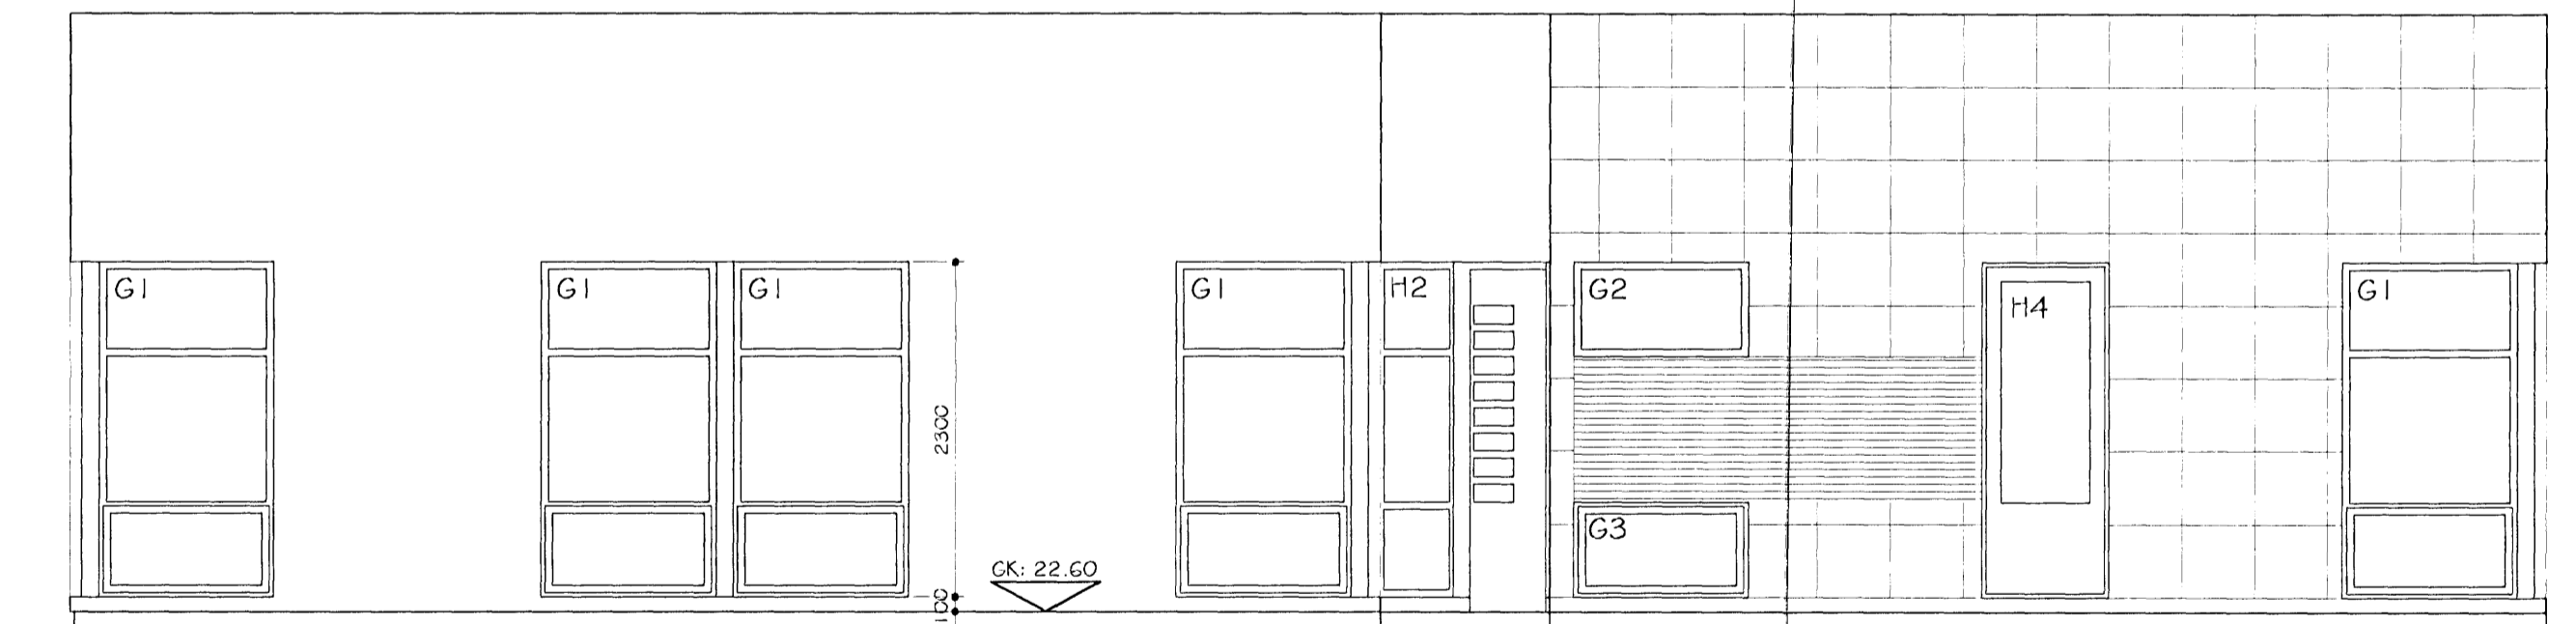

VESTUR

Byggingafulltrúi Hafnarfjarðar
Afdrélt bann
21 SEPT. 2005

HEITI: EINBÝLISHÚS VIÐ FLETTUVELLI 8, HAFNARFJ.

HEITI: ÚTLIT: SUÐUR / VESTUR.

HANNAÐ: HÓMEIRA GHARAVI PORGEIR PORGEIRSSON

DAGS: 16.09.05 MKV.: 50 TEIKN.NR.: V3. VERKEFNI.NR.: 0508209

SAMÞYKKI: KENNITALA: 240657-5469

BYGGINGAR OG ÆKIPULAGSHÖNNUN ehf. kt:501000-2050 vsk:77344
SUÐURLANDSBRÁUT 10, 108 RVK. S:588-8890 arkitektar@internet.is