



NORÐUR

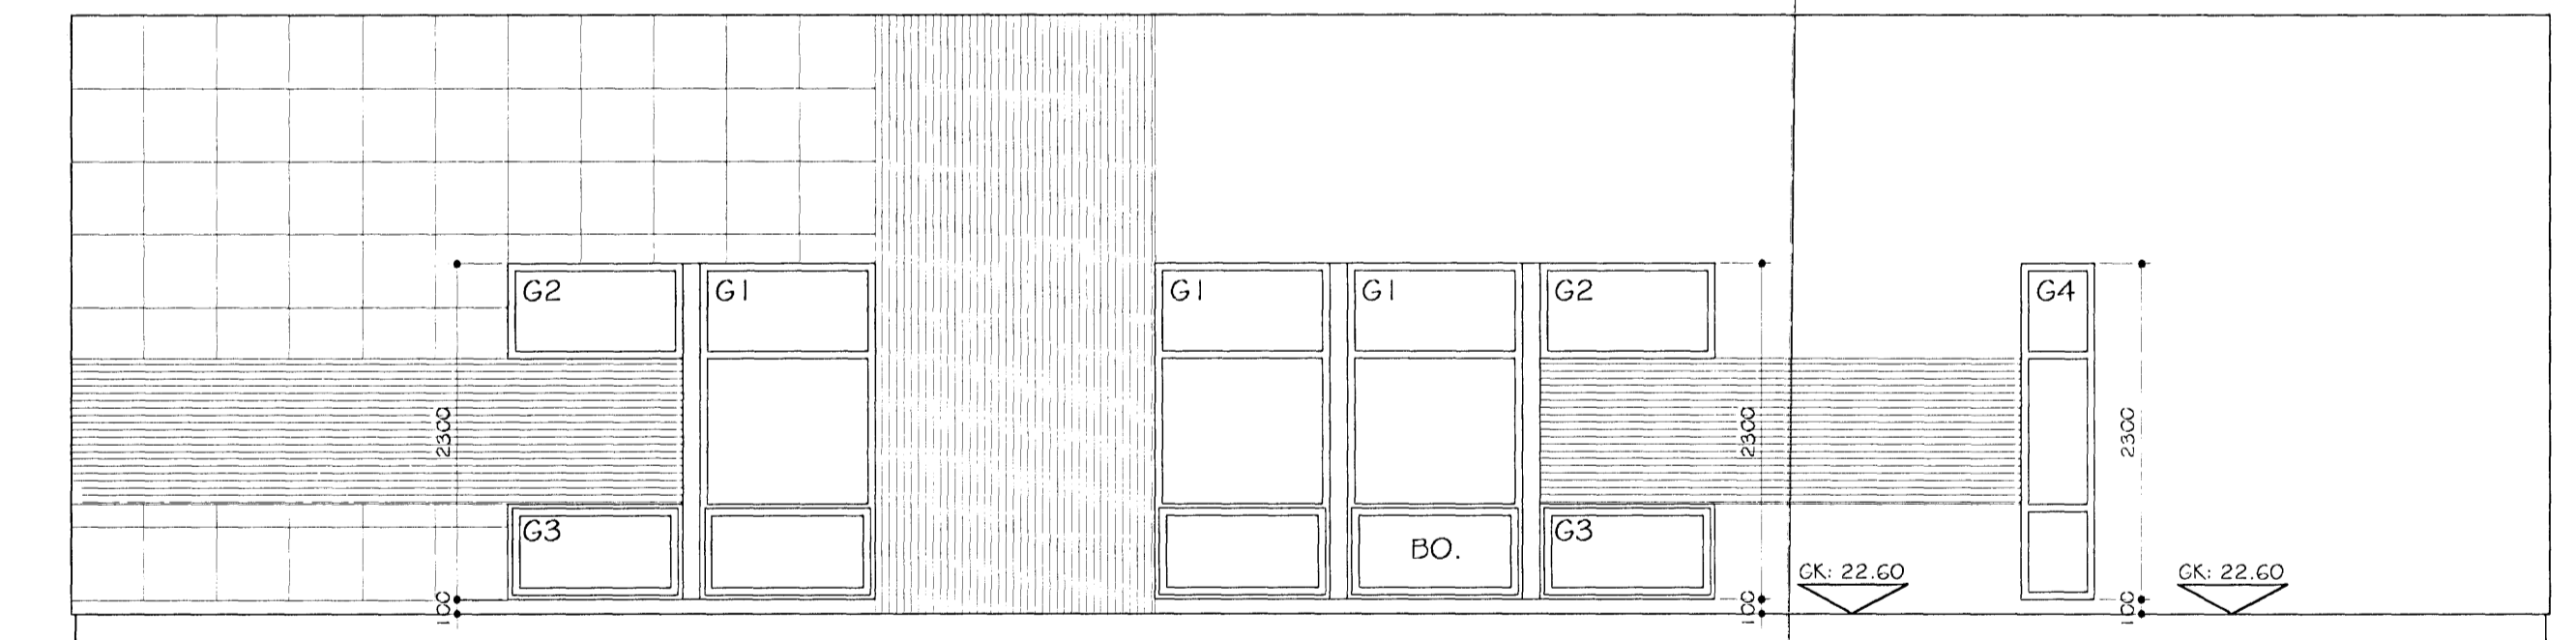

AUSTUR

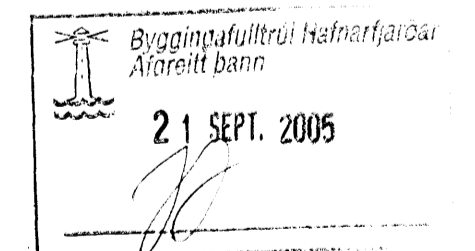

HEITI: EINBÝLISHÚS VIÐ FLETTUVELLI 8, HAFNARFJ.

HEITI: ÚTLIT: NORÐUR / AUSTUR.

HANNAÐ: HÓMEIRA GHARAVI ÞORGEIR ÞORGEIRSSON

DAGS: 16.09.05 MKV: 1:50 TEIKN.NR.: V4 VERKEFNIS NR.: 0508209

SAMBÝKKI: KENNITALA: 240657-5469

BYGGINGAR OG SKIPULAGSHÖNNUN ehf. kt:501000-2050 vsk:77344
SUDURLANDSBRÁUT 10, 108 RVK. S:588-8890 arkitektar@internet.is