




C-100-1/2-01

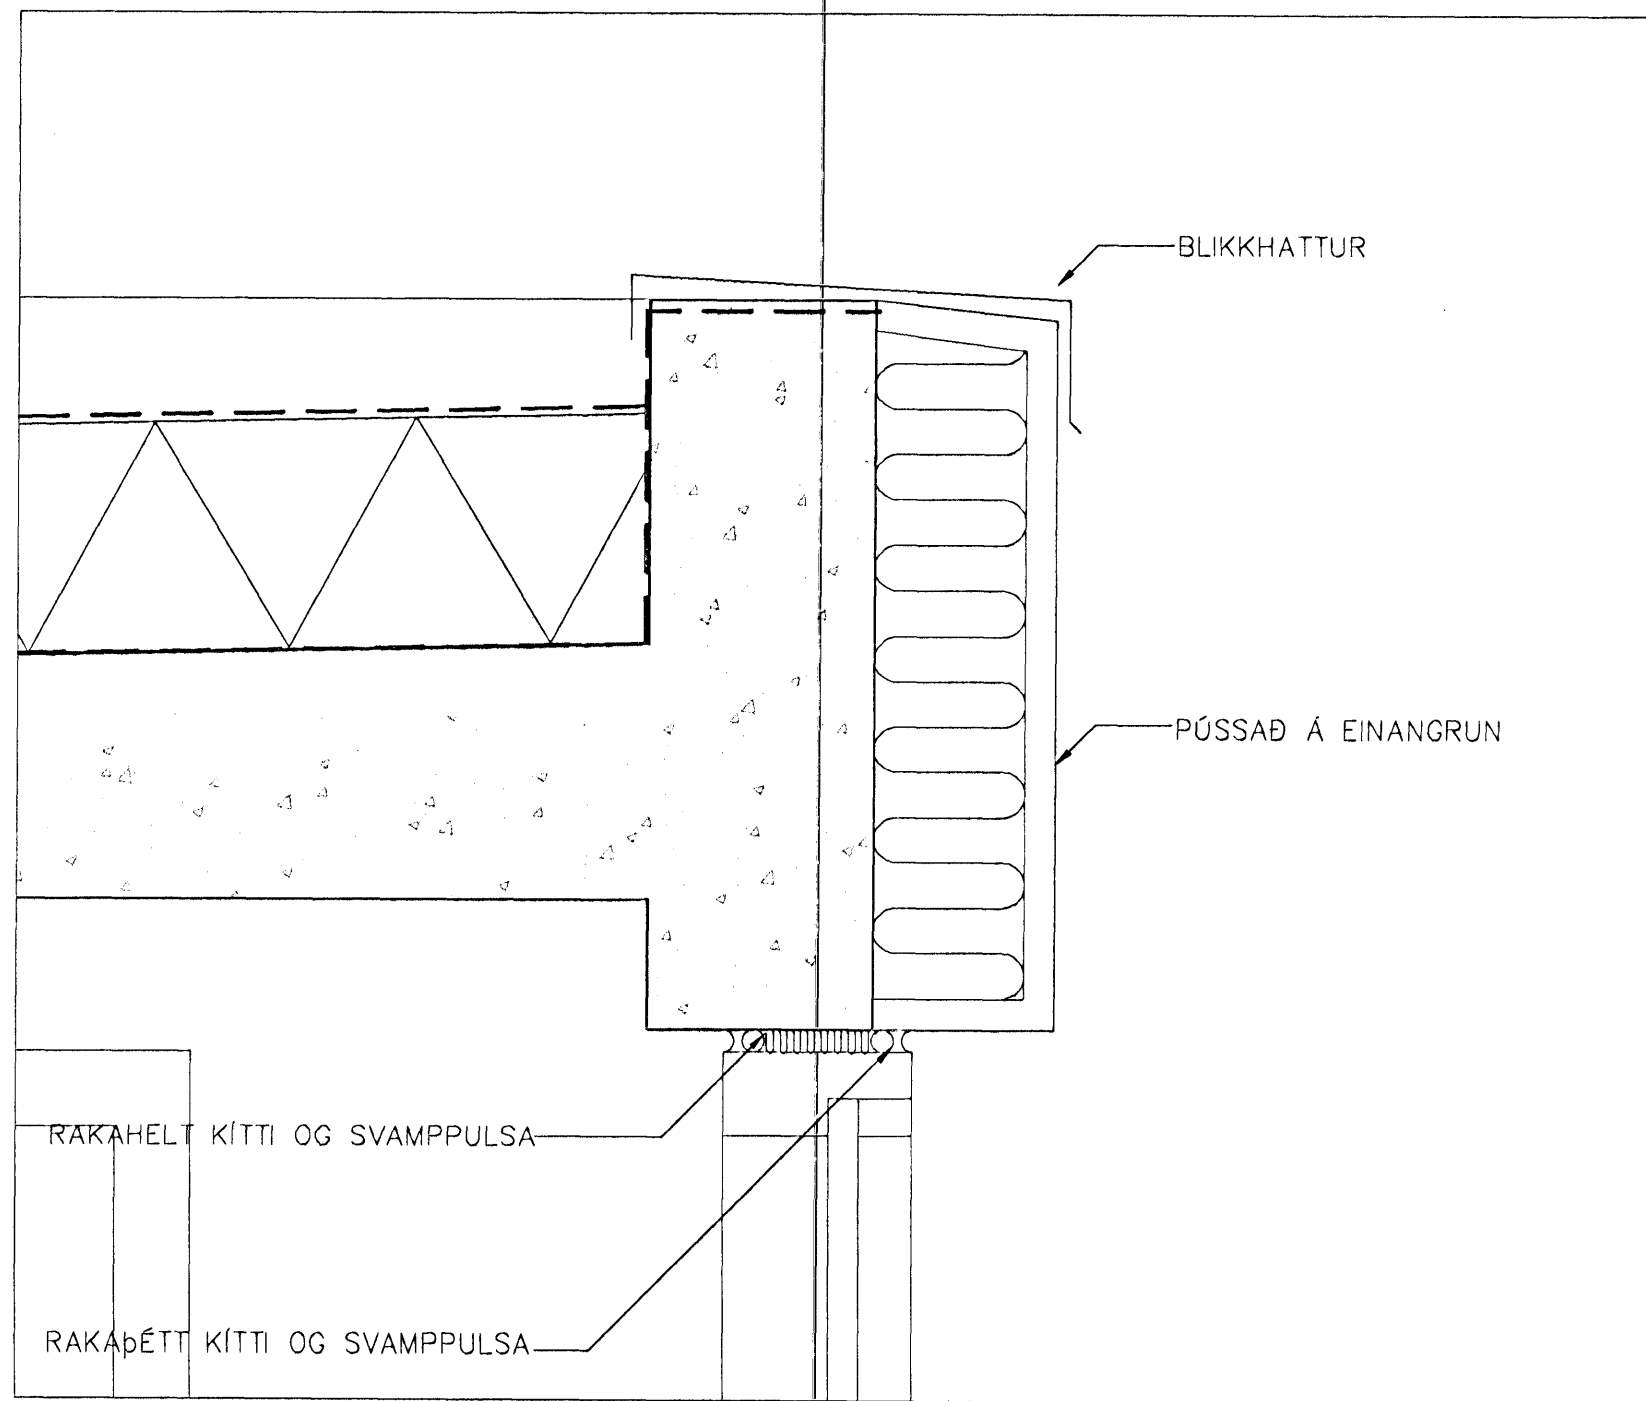

B-100-1/2-01

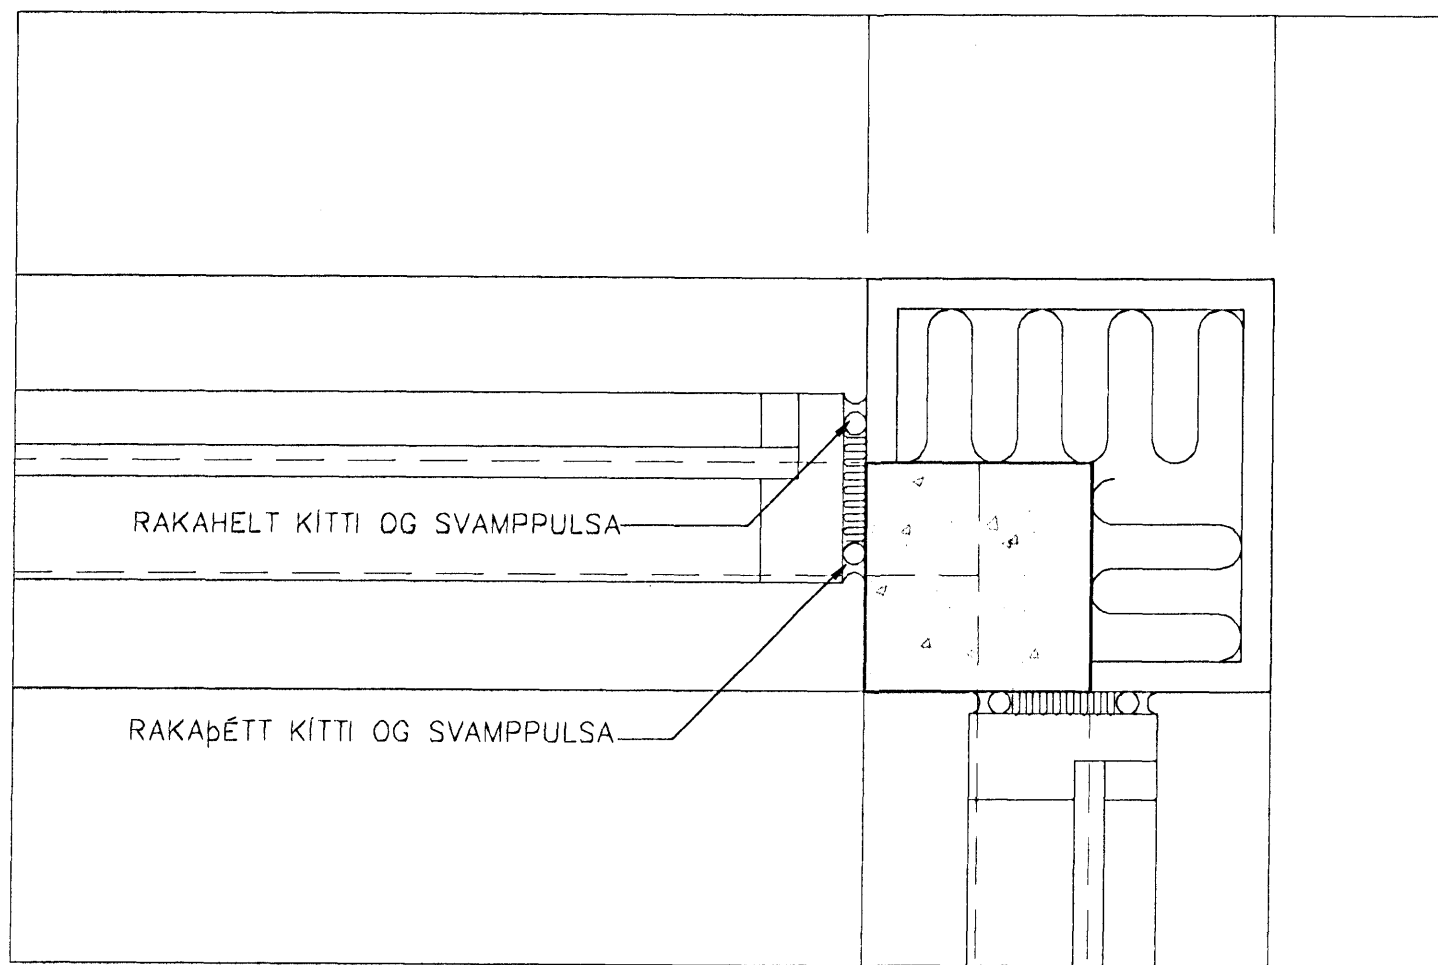

D-100-1/2-01

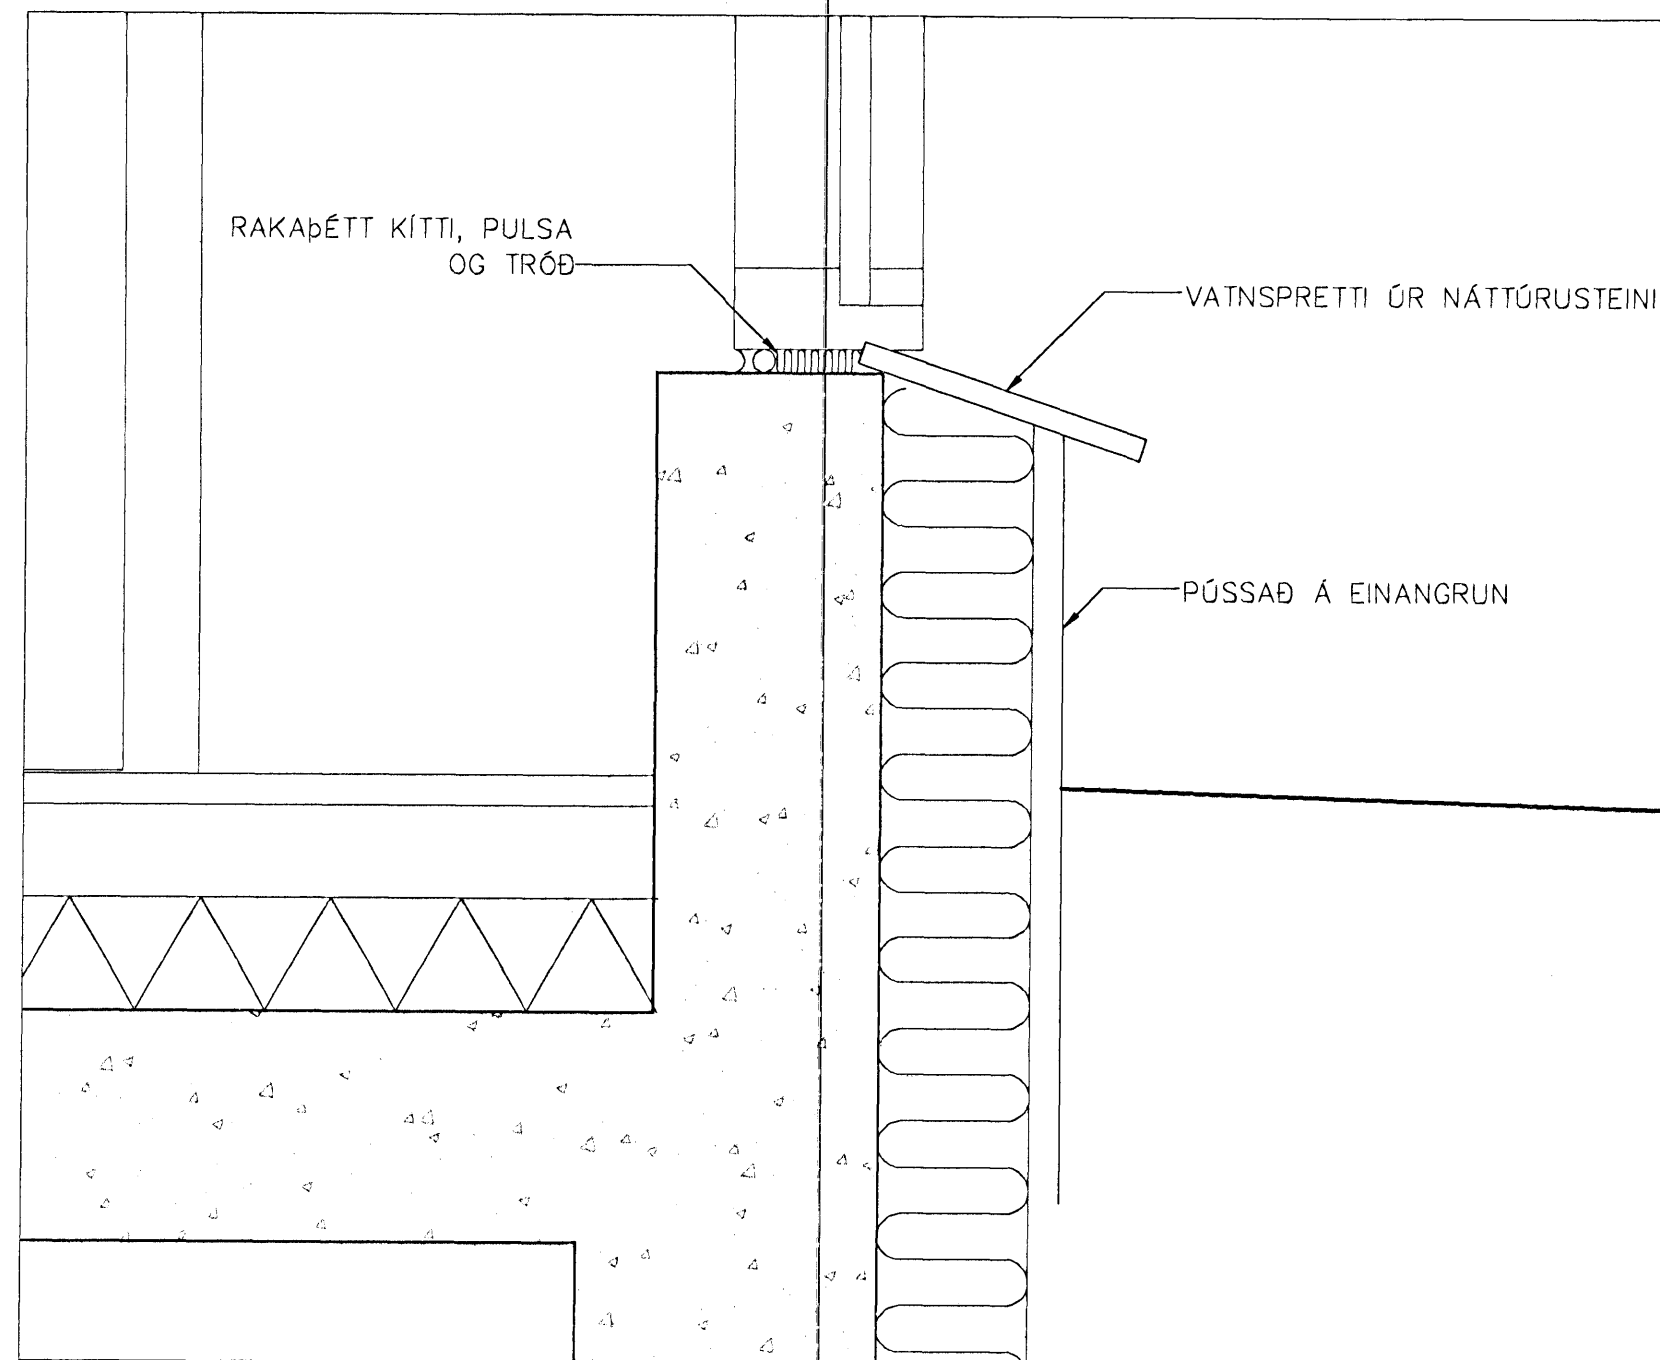

A-100-1/2-01

SÉRHLUTAR

HERJÓLFSGATA 20 04. Okt. 2005
HAFNARFIRÐI
VIÐBYGGING

TEIKNING NR 100-01

MKV 1:5 DAGS 18.04.2005

Gunnar Kr Ottósson
Gunnar Kr Ottósson
kt 050965 3179
GKO arkitekt ehf
Túngata 17, 230 Keflavík
S 692 5907, Nf gott@mi.is