

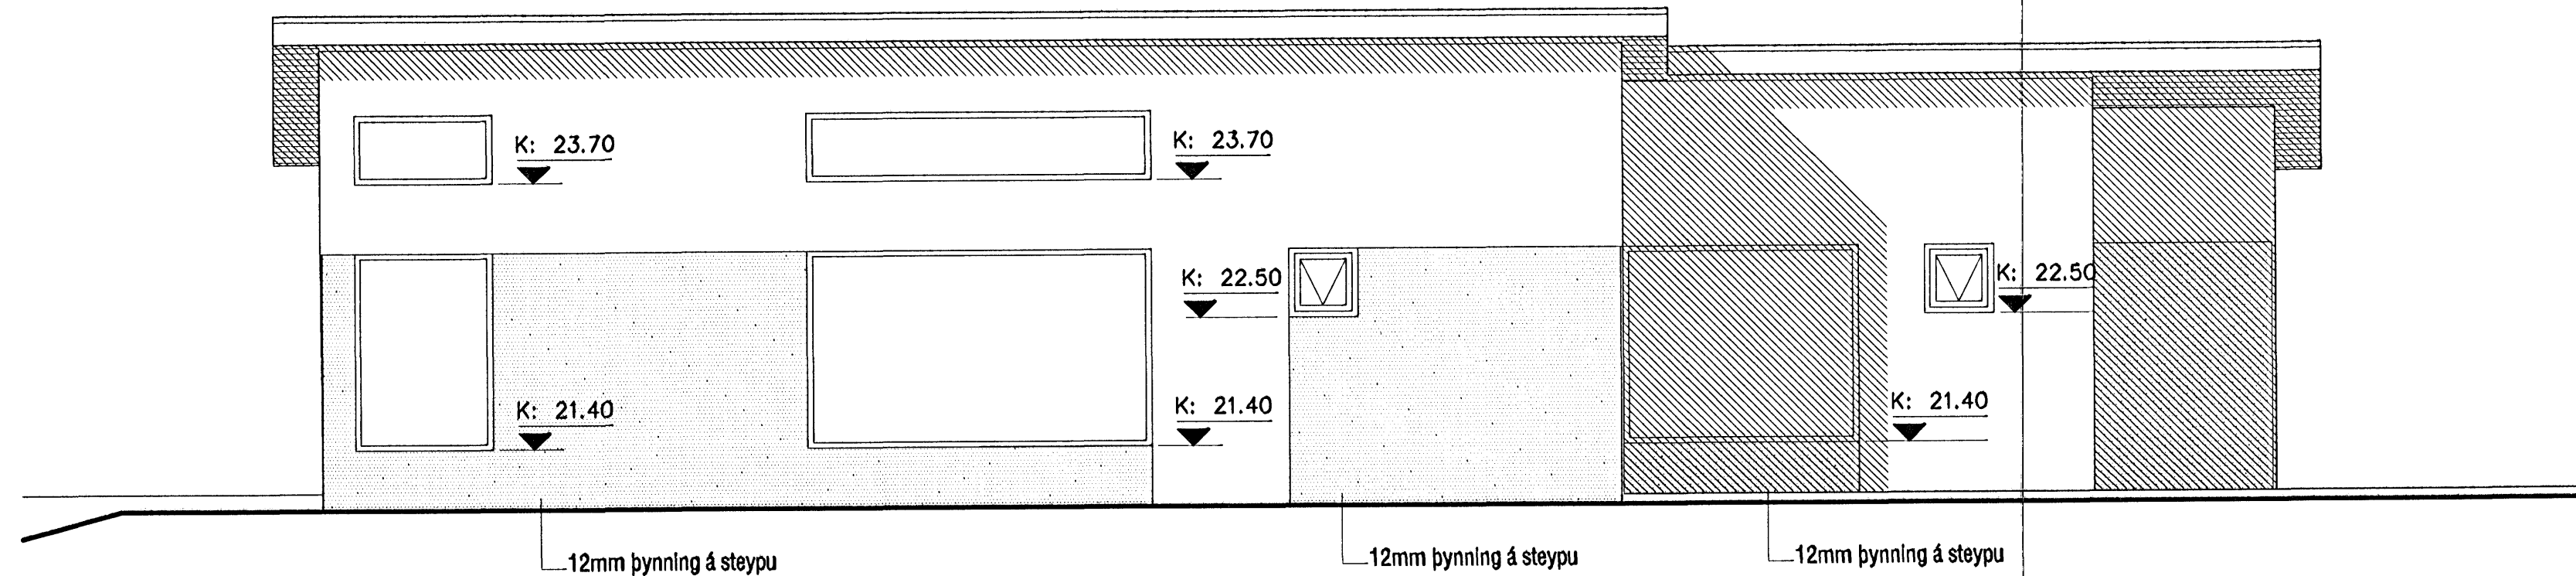
 


Ásýnd norður
mkv. 1:50

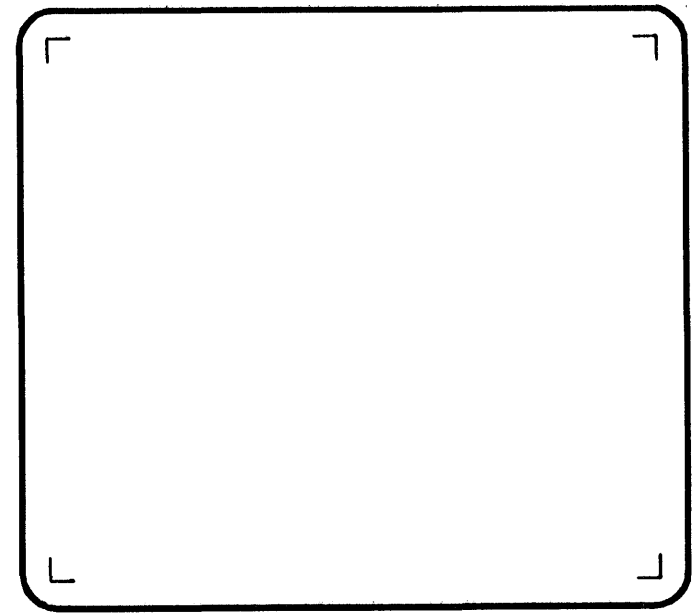

Ásýnd vestur
mkv. 1:50

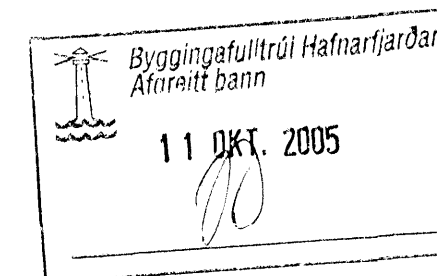

kárieiríksson
arkitektar
Kári Eiríksson - kt. 070365-4099
VERKSTÆDI ARKITEKTA ehf. - kt. 570800-2210 - Gunnarssundl 5 - 220 Hfj.
Sími: 565 9779 - GSM: 699 0999 - Email: kari@ack.is - www.aok.is

verkeign
Heimír og Þorgeir ehf.
verk
Furuvellir 26, hfj.
EINBYLISHÚS
teikning
Ásýnd norður og vestur
teikning nr.
**0309
304**
AÐALUPPDRATTUR
hannað KE teiknað KE daga
FEBRÚAR 2004
mkv. 1:50 tölvuskrá 0309-304.dwg
bláskærð
A2 ath! Öll mál eru í millimetrum.
Mæltó ekki af teikningum, öll mál athuglist á staðnum.
Ósamræmi í teikningum skal tilkynna hönnuð strax.