

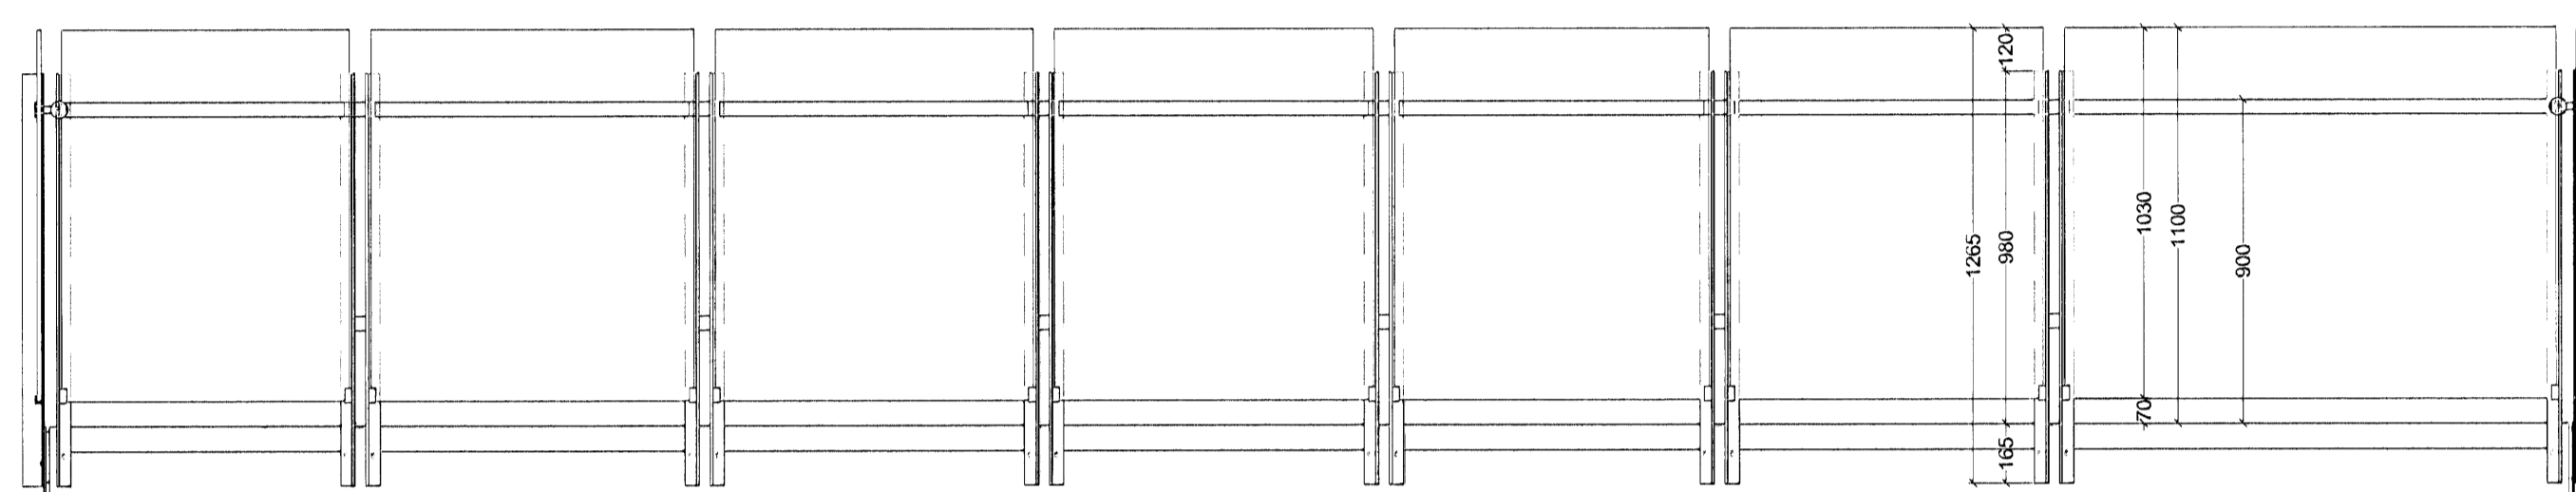
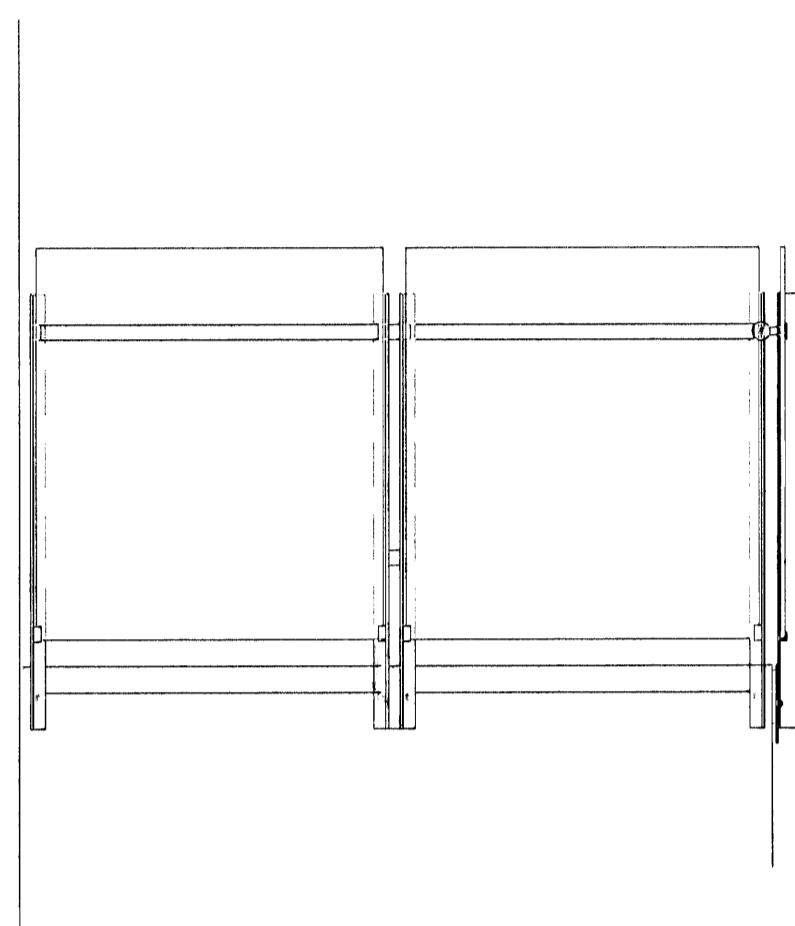


Úr Gildi

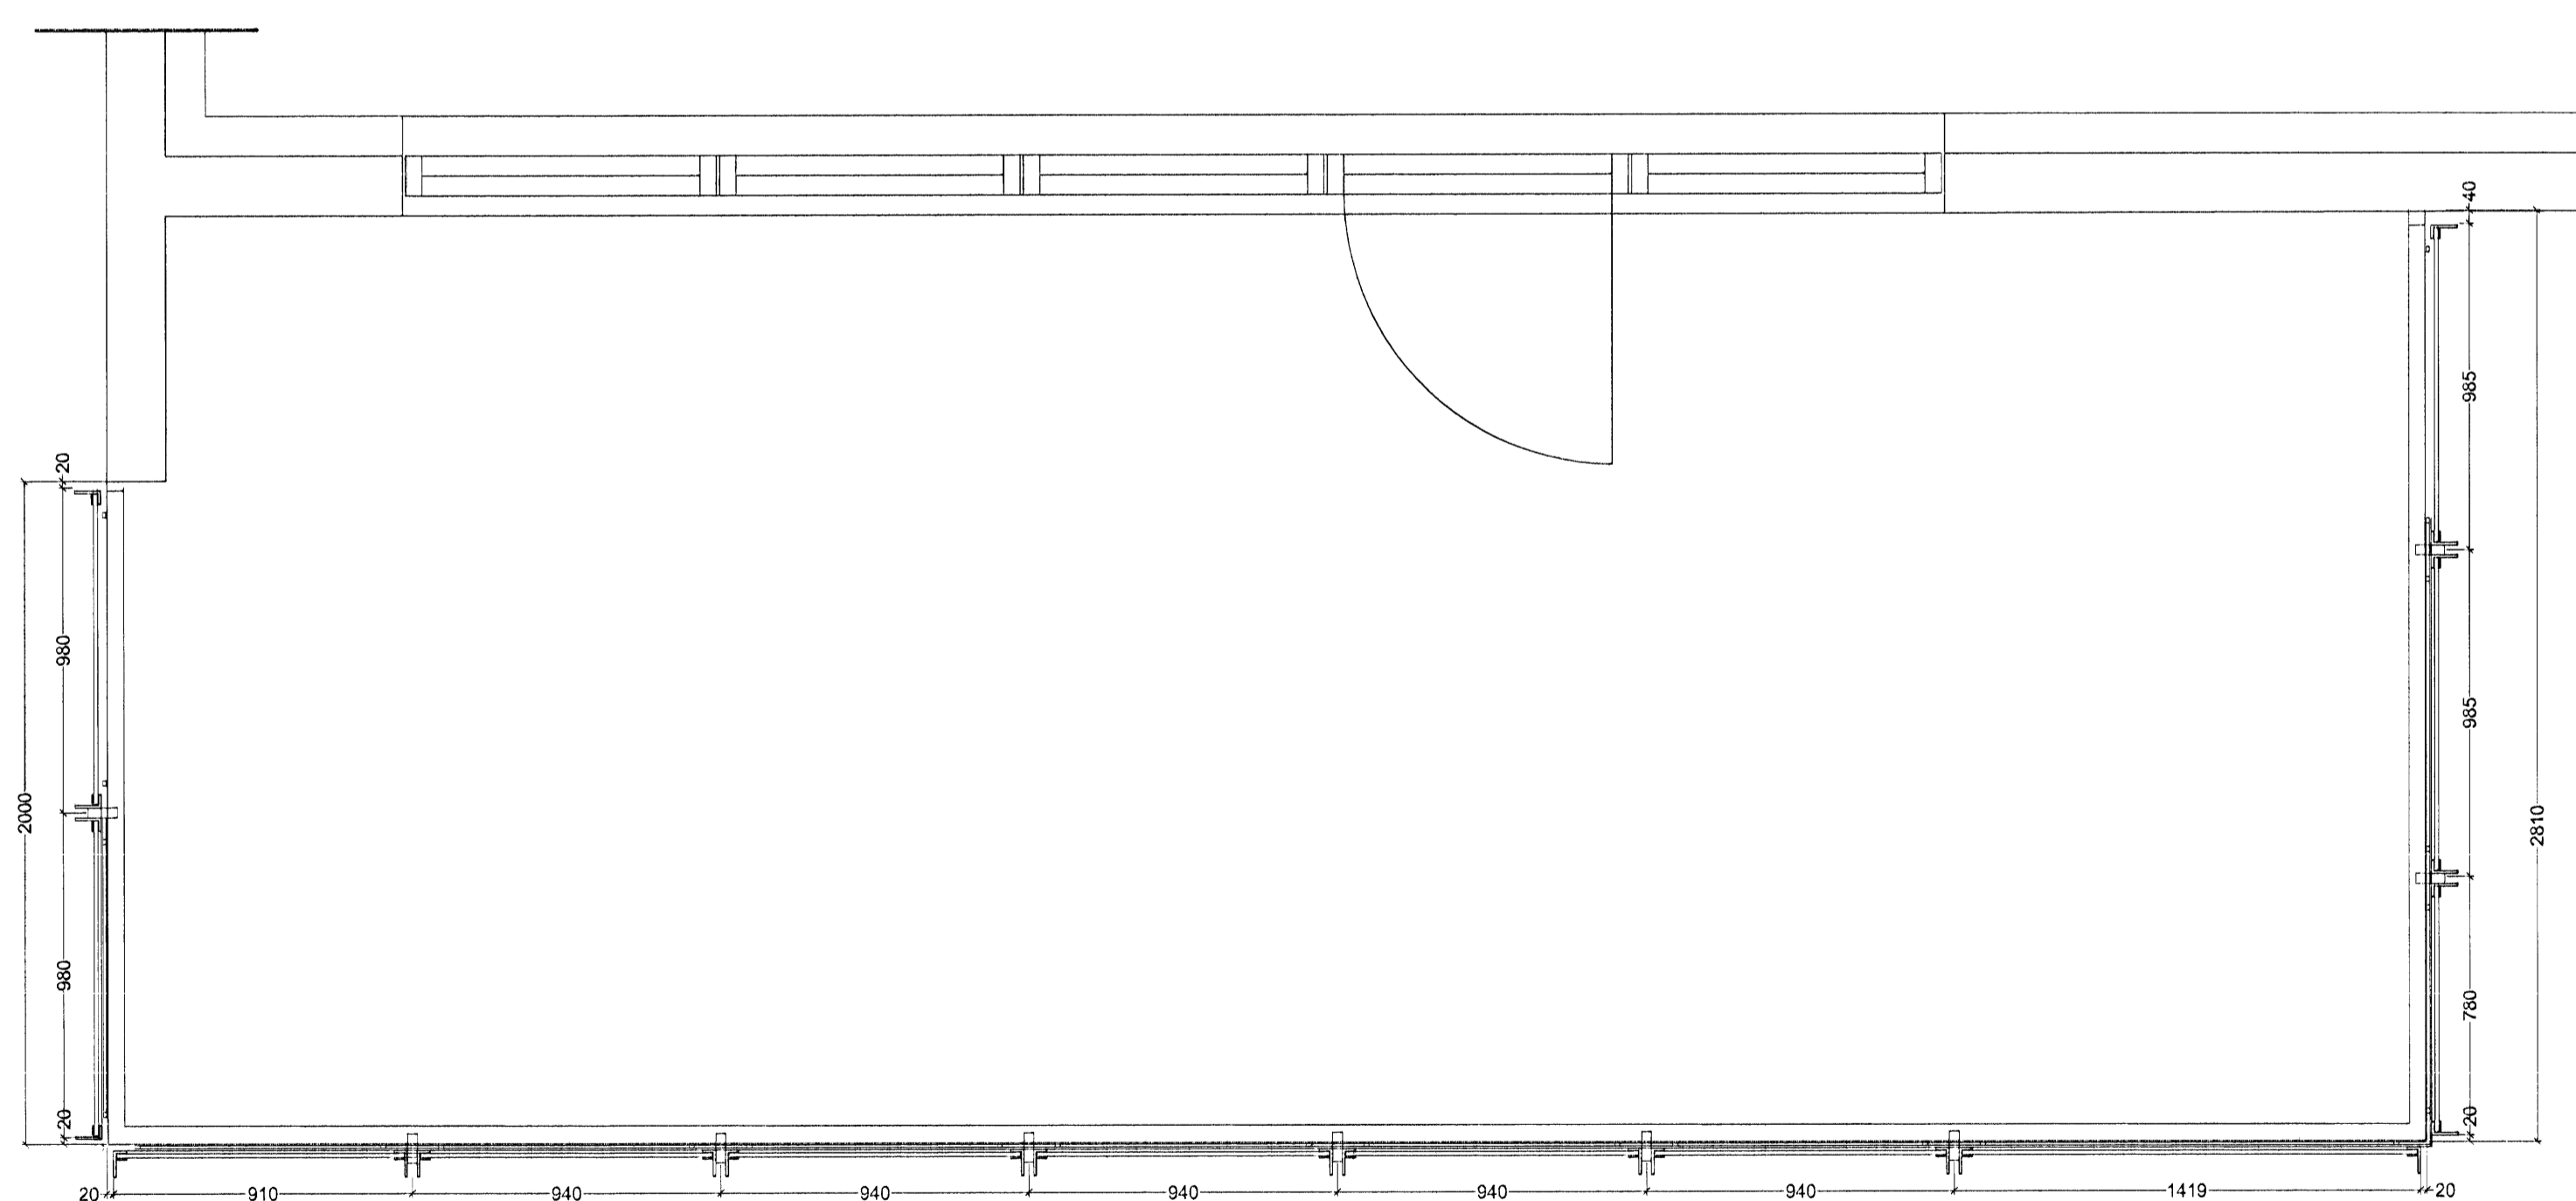

Ásynd

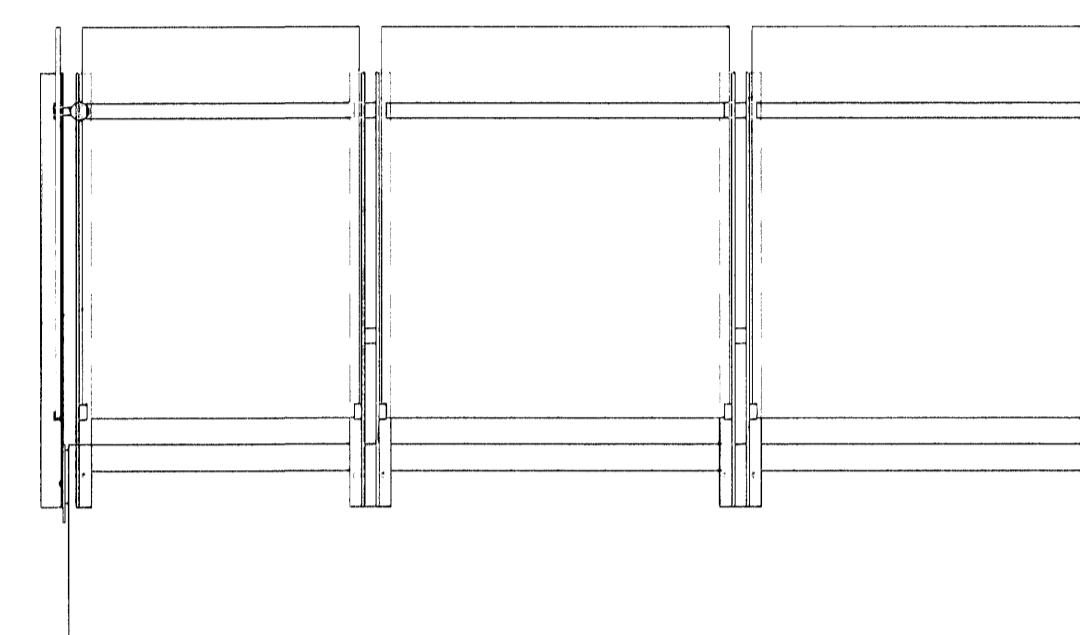

Grunnmynd svalir, ein eining

Verkefni:

Klukkuvellir 4-8
Raðhús Hafnarfirði

Verkhúti:

Svalahandróf úti

Teiknínúmer:

2.04.01

Mælikvæði:

1:20

Teiknað:

HS

Yfirfarð:

Sambýkkt:

Verknúmer:

06031

Útgáfudagur:

16.10.2007

Teiknistjóð:

V11-Skilyp/06031-Klukkuvellir4-8-06031-teikn/06031-Vinnuleikningar/06031-DWG/06031_2.04.01

Útprintað:

Oct 15, 2007 - 12:00

Sig. Hallgrímsson

ARKÞING
BOLHOLT 8 - 105 REYKJAVÍK
Sími: 570 5700 - FAX: 570 5701
arkthing@arkthing.is - www.arkthing.is

SIGURÐUR HALLGRÍMSSON, 170753-3139 ARKITEKT
HJÓRTUR PÁLSSON, 080152-4429 BYGG.FR.
GUÐRÚN INGVARSDÓTTIR, 291272-6069 ARKITEKT
ÞÓRÐUR ÞORVALDSSON, 210463-4619 ARKITEKT