



# Úr Gildi

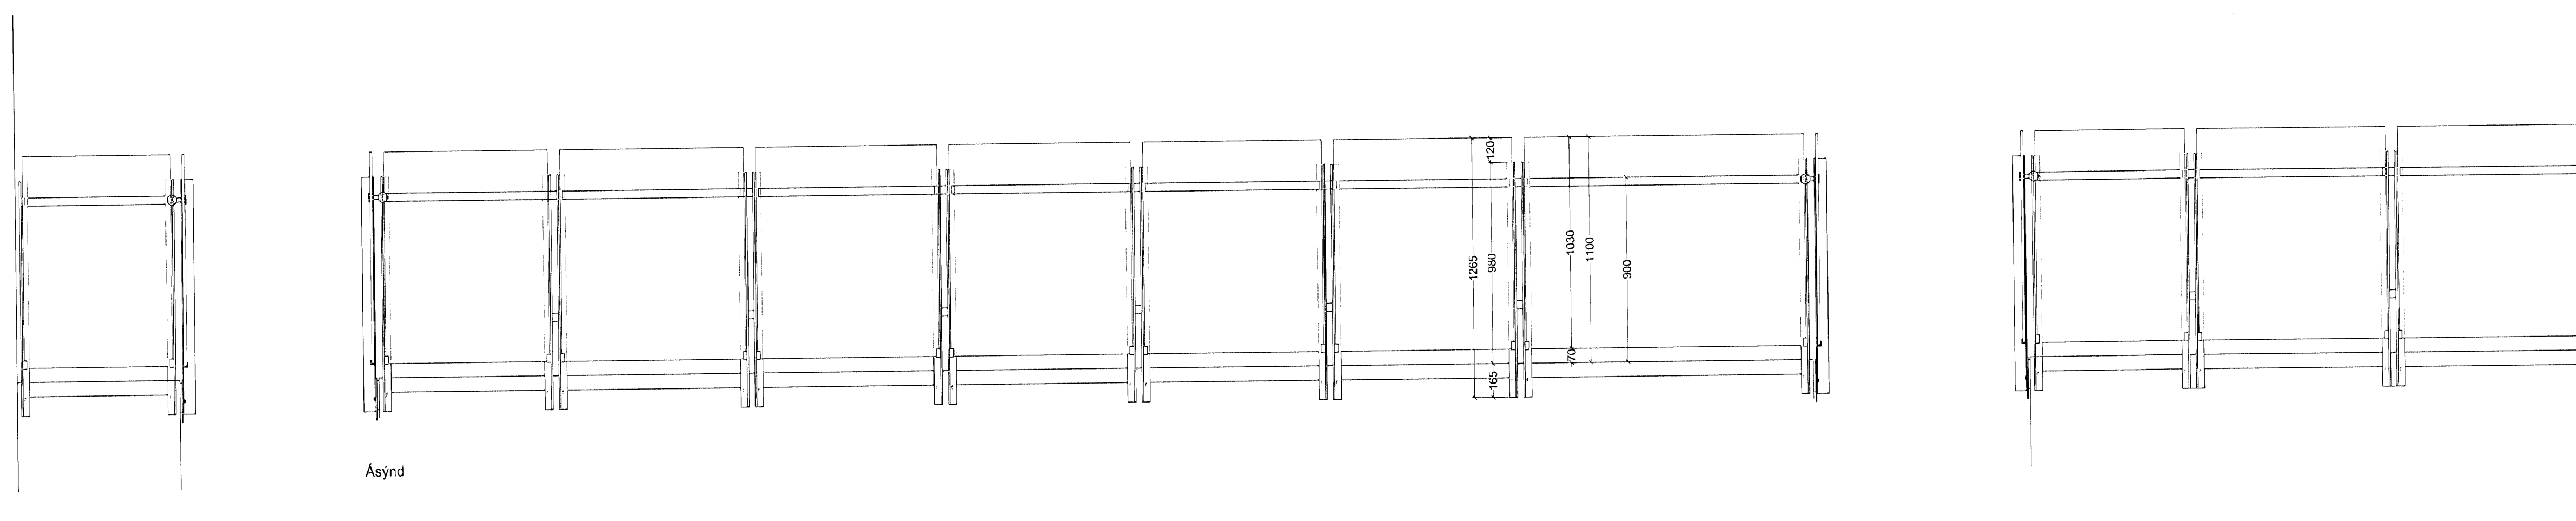

Ásýnd

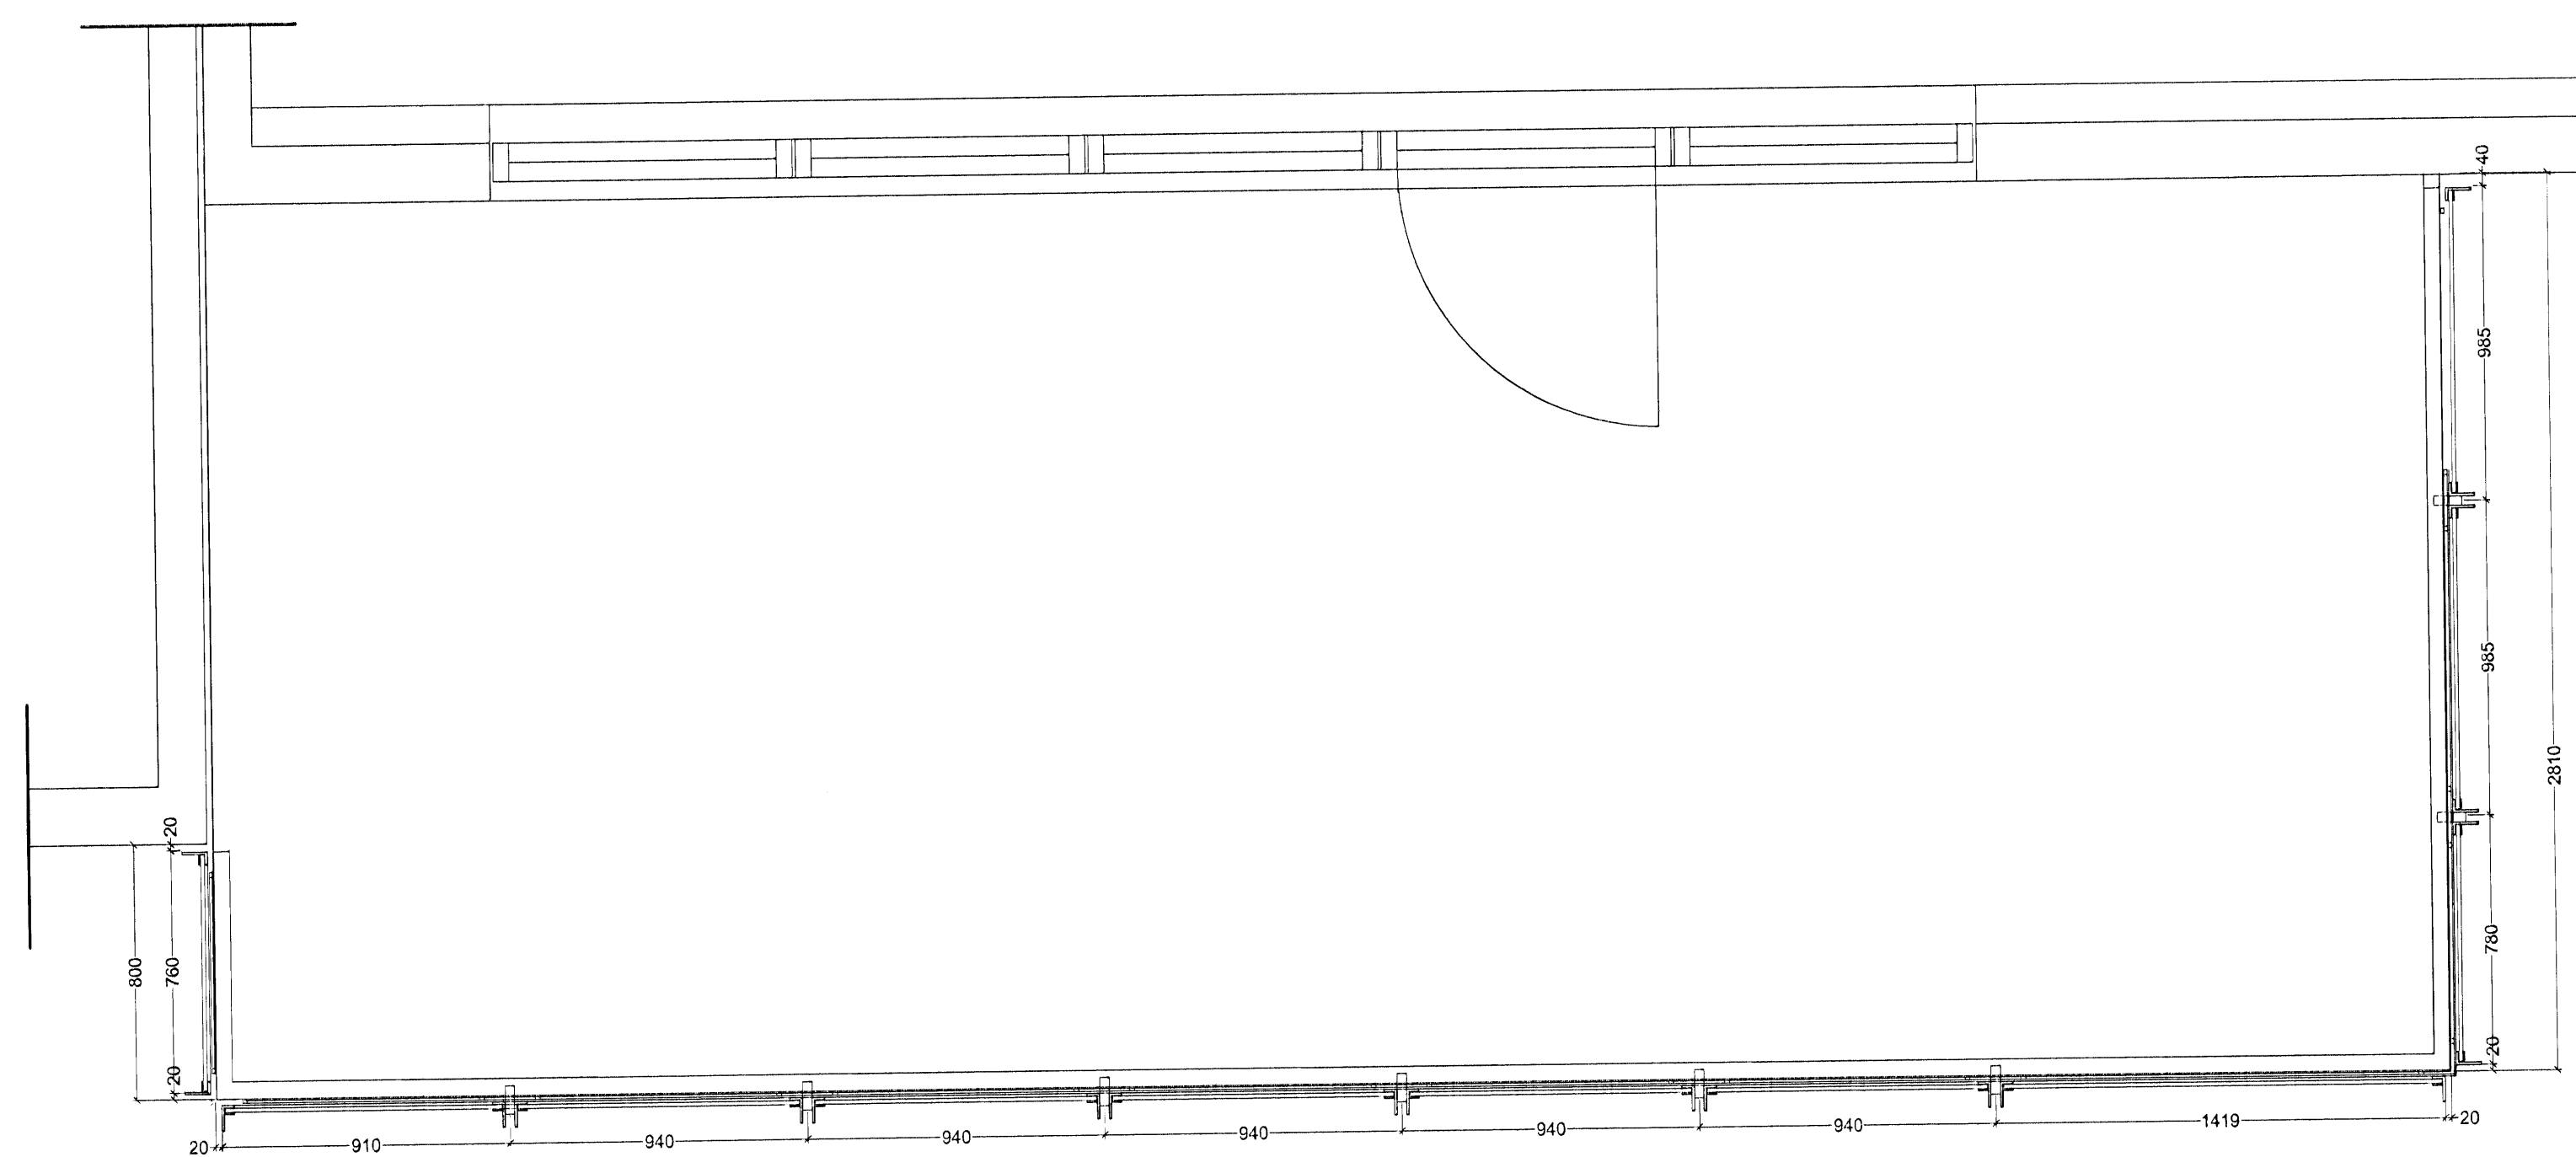

Grunnmynd svalir, tvær einingar

Verkheldi:	<b>Klukkuvellir 4-8</b> Raðhús Hafnarfróði
Verkhild:	Svalahandrið úti
Teiknínúmer:	<b>2.04.02</b>
Mælikvarði:	1:20
Teiknaði:	HS
Yfirfariði:	
Samþykkt:	
Verknúmer:	06031
Útgáfudagur:	16.10.2007
Teiknisíði:	V11-Serby106031-Klukkuvellir-4-8-06031-06031-Vinnuleikningar/06031-02/WG/06031_2.04
Útprintað:	Oct 15, 2007 - 12:00

*Sig. Steingunnarsdóttir*



BOLHOLT 8 - 105 REYKJAVÍK  
Sími: 570 5700 - FAX: 570 5701  
arkthing@arkthing.is - www.arkthing.is

SIGURDUR HALLGRÍMSSON,  
HJÓRTUR PÁLSSON,  
GUÐRÚN INGVARSDÓTTIR  
ÞÓRÐUR ÞORVALDSSON

170753-3139 ARKITEKT  
080152-4429 BYGG.FR.  
291272-6069 ARKITEKT  
210463-4619 ARKITEKT