


SIDE ELEVATION @ GRID A

B	02-10-2007	ISSUED FOR APPROVAL	MONA ODEH	MUNA BTOSH
A	29-09-2007	ISSUED FOR APPROVAL	MONA ODEH	MUNA BTOSH
REV.	DATE	DESCRIPTION	DRN.	CHK.

CLIENT:  
AL JIZA FOR IMPORT & EXPORT CO.

CONSULTANTS:

**NEGEM CO.**  
HEAD OFFICE: TEL:(06) 5823860 ; 5823960 P.O. Box : 475 Amman-11953-Jordan  
FACTORY : TEL:(06) 4460204 ; 4460207 FAX: (06)4460236 E- MAIL : <negemco1@wanadoo.jo> / <negemco@go.com.jo>

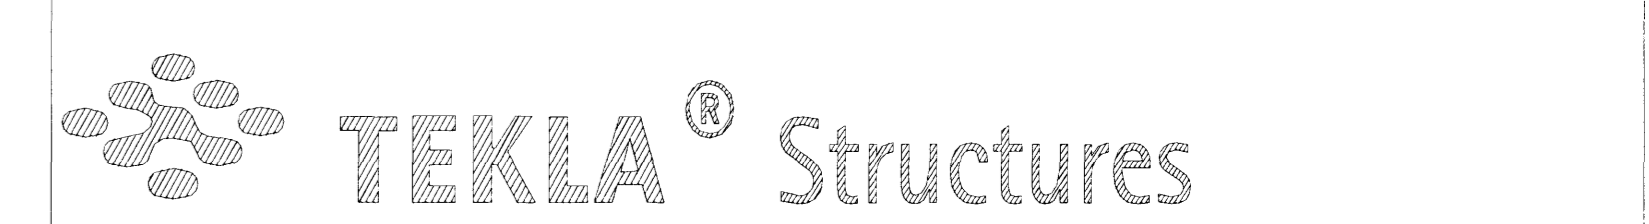

- GENERAL NOTES:-  
1. ▼ BEAM MARK DESIGNATION.  
2. DIRECTION OF VIEW NORTH OR EAST.  
3. ALL DIMENSIONS ARE IN MM (UON).

REFERENCE DWG.

Yfirfarið og samþykkt : Dagsetning: 15 nóvember 2007  
Breyting og útprentun : Dagsetning: 15 maí 2009  
Geymslusvæðið ehf Hafnarfirði landsnr 122106  
Áthella 4 Hafnarfirði  
Stálgrind langhlið A 1:100  
*Shamir Gunnlaugsson*  
Sofna Strúktúr Byggingaræðingur nr 220145-2009 GSM 821 5201 jorunn@sgnet.is Amman : 152