
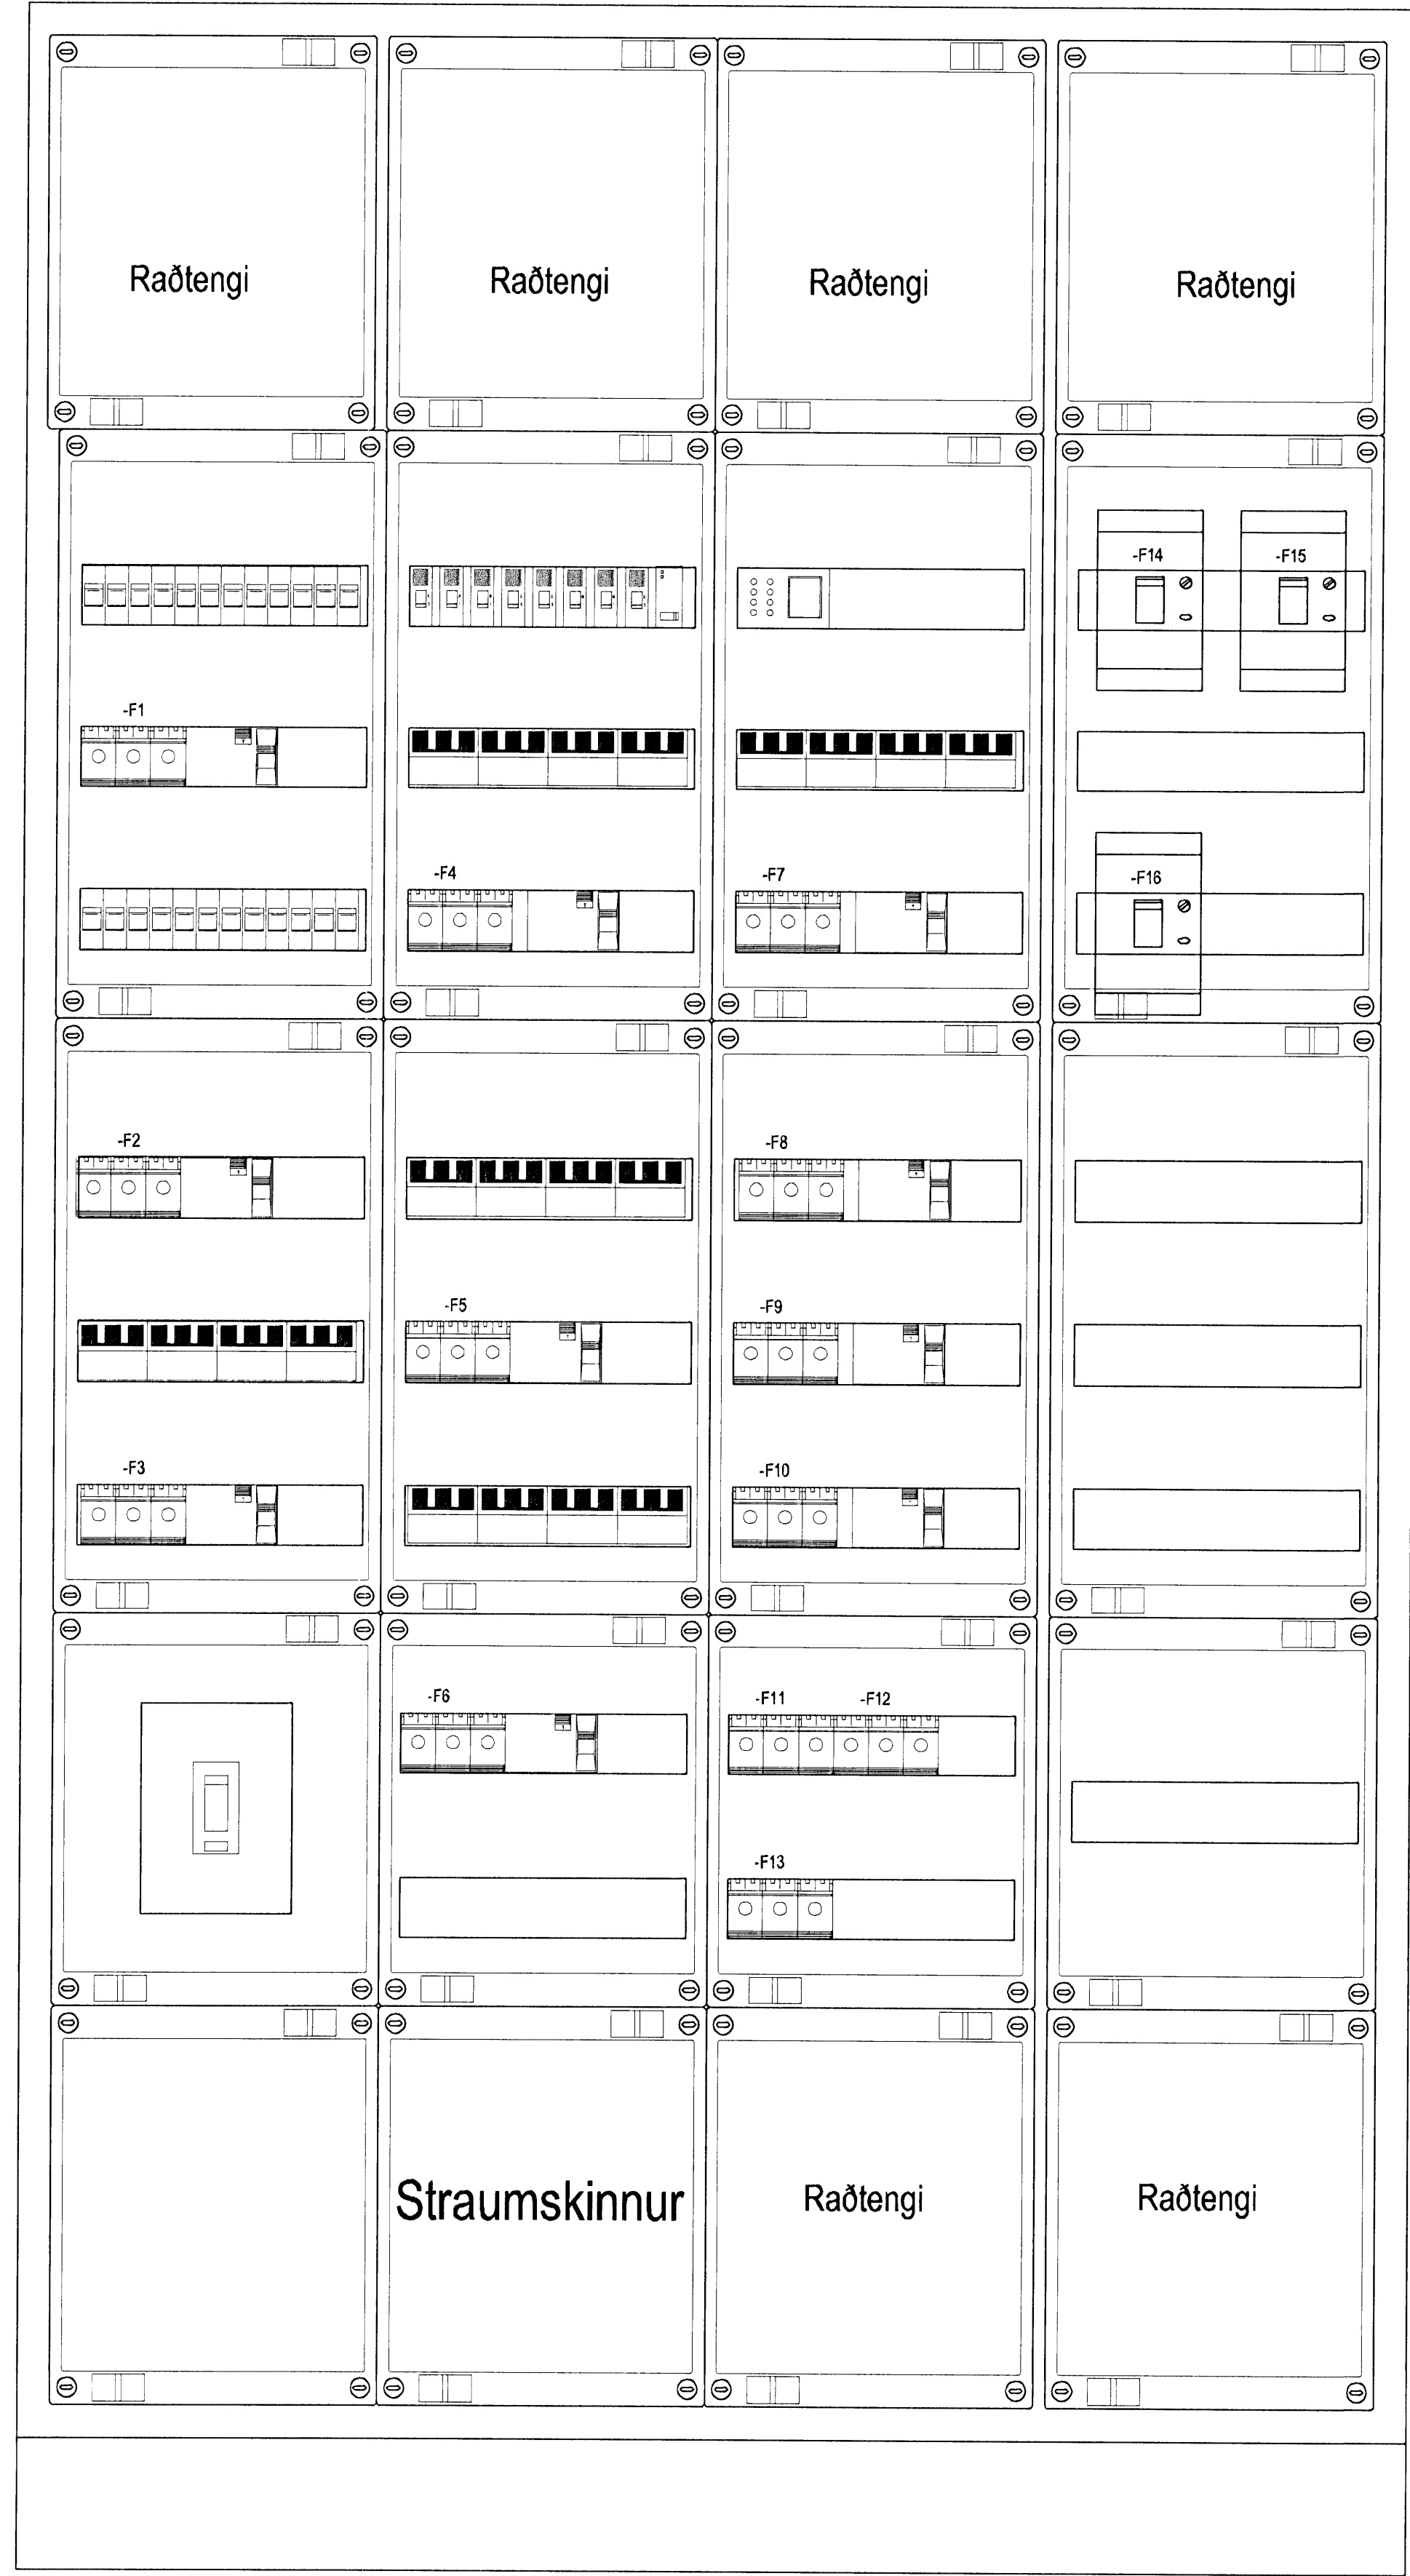


T1.2.2

16/3/06

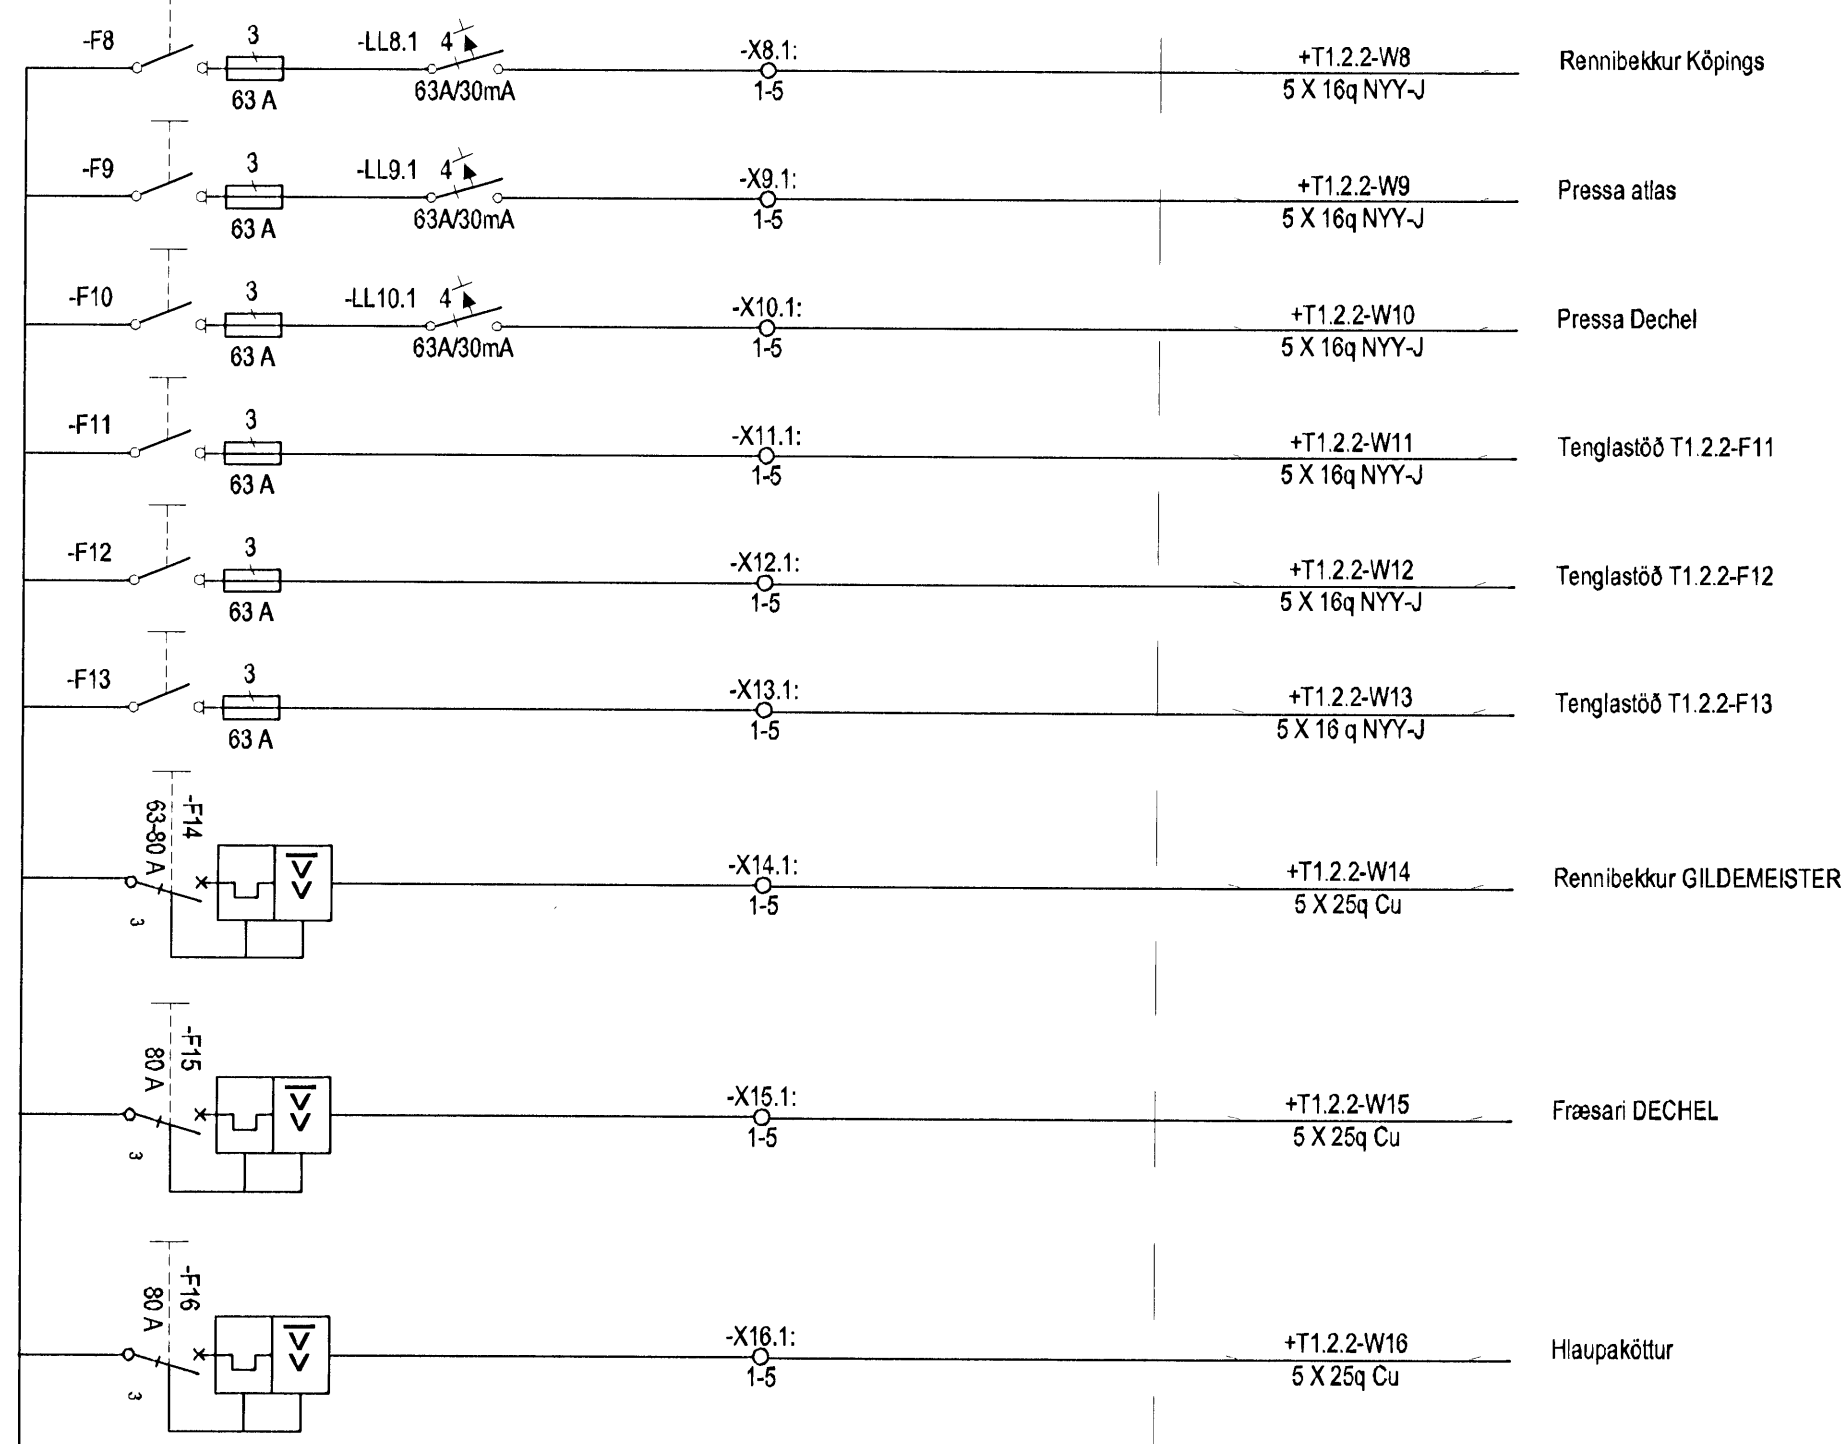

Hönnuður:
ARI, HAS
Yfirfarir:
Sambýkt: Davíð Sólveigsson kt: 100356-3339

Breytingar:
.....
.....
.....
.....
.....
.....
.....

Aðalhönnuður:
ASK
04.03.2006
M
Móti Jóni Þorvaldssóni

Héðinn
Gjáhella 4
221 Hafnarfjörður

Einlínunmynd
T1.2.2
Mkv: Enginn

VERKFRÆÐISTOFA
Grensásvegur 3
108 Reykjavík
Sími 520 9900
Fax 520 9901
www.rts.is

Altak gæðvottun sýv
BS EN ISO 9001:2000
FRV
FS 88744

32-2166-1-
03.04.2008
011107
A

