


T1.4.2

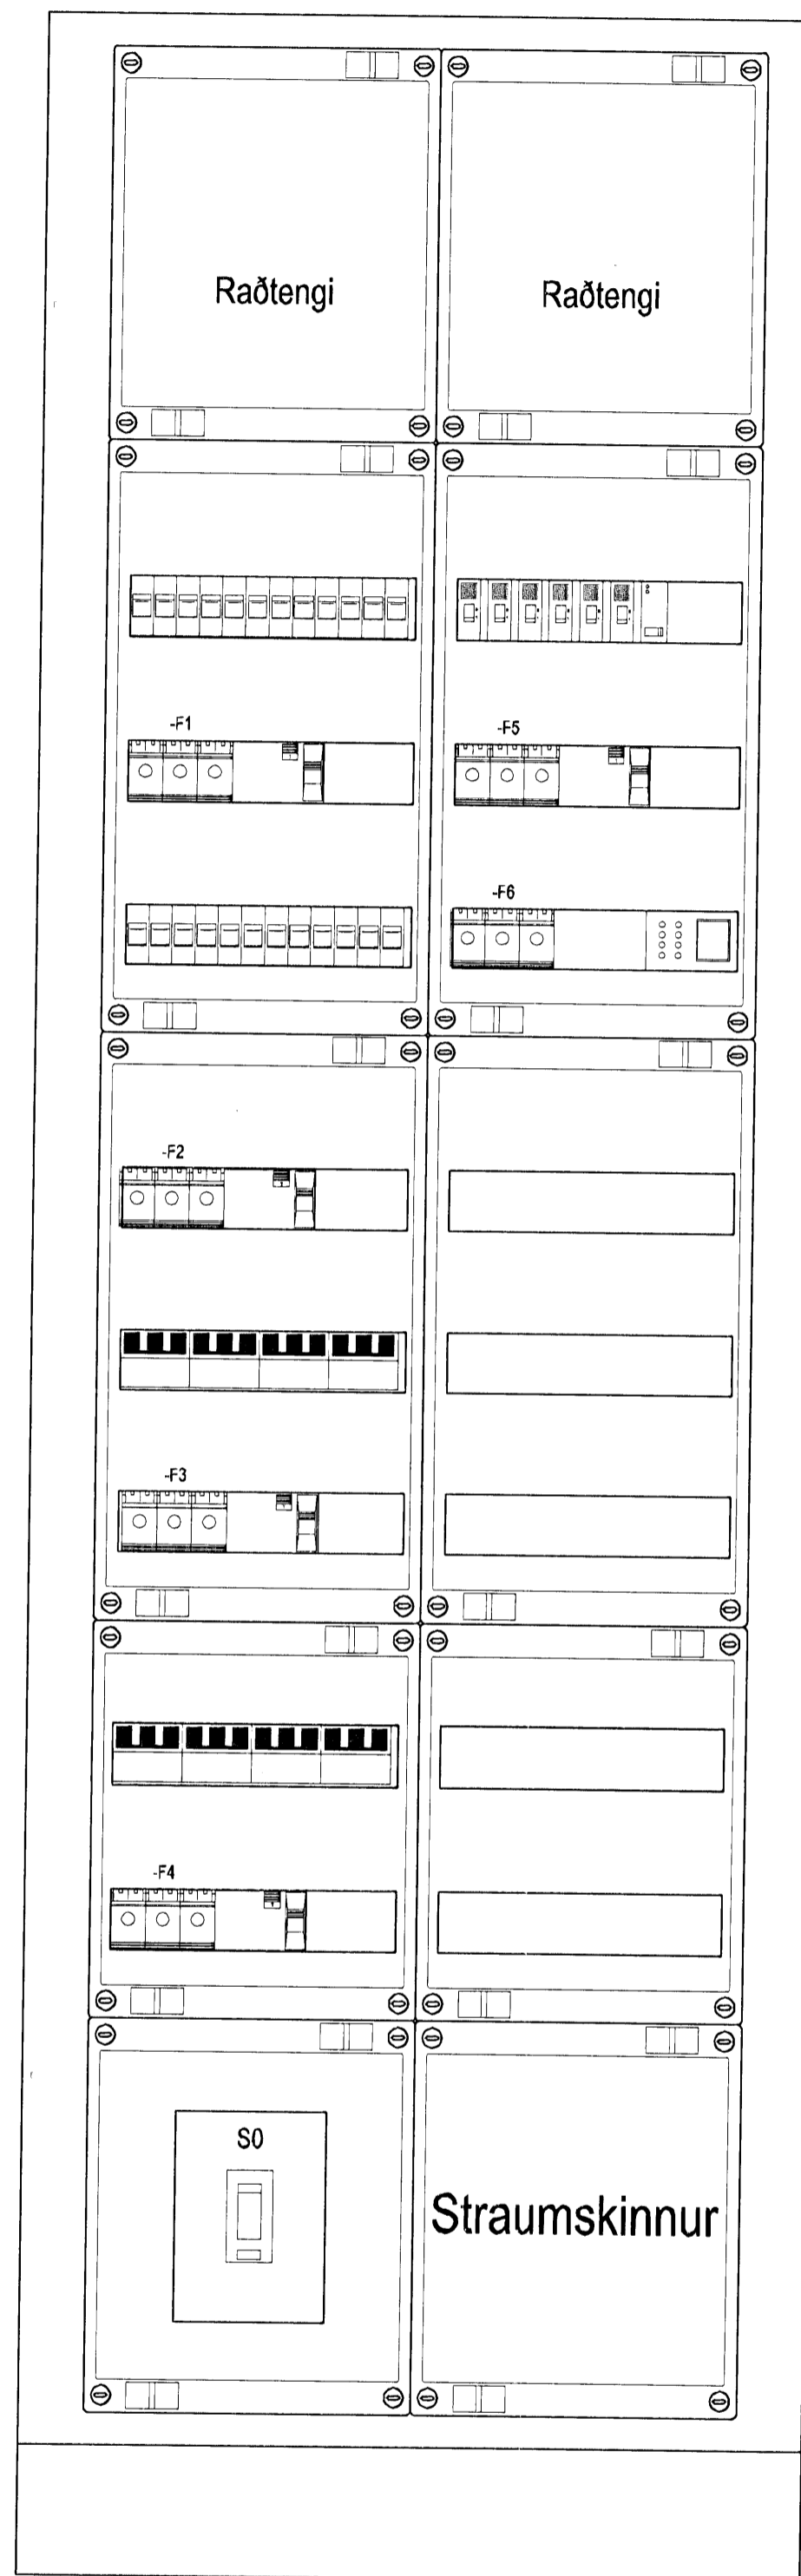


Hönnuður:
ARI, HAS
Yfirfarir:
Sambýkt: *David S. Jónsson* kt: 100356-3339

Breytingar:


Aðalhönnuður:
ASK
04.03.2008
Hilbi W. Hauðsson

Héðinn
Gjáhella 4
221 Hafnarfjörður

Einlín mynd
T1.4.2
Mkv: Enginn

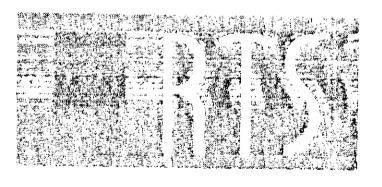

VERKFRÆDISTOFA
Grensásvegur 3
108 Reykjavík
Sími 520 9900
Fax 520 9901
www.rts.is

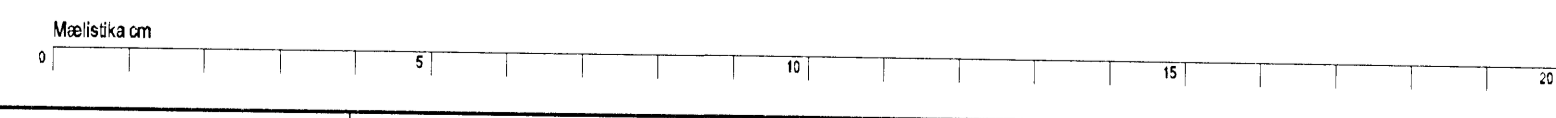

32-2166-1-
03.04.2008
011114
A