






SHOP MATERIAL LIST FOR 1 ASSEMBLY						
MARK	SIZE	GRADE	LENGTH MM	No	AREA M2	WEIGHT KG
26	48.3X5CHS	S235	1728	1	0.24	9.2
PLT19	50X8PLT	S235	60	1	0.01	0.2
PLT23	60X5PLT	S235	60	2	0.02	0.3
PLT30	50X8PLT	S235	80	1	0.01	0.3
TOTAL					0.28	9.9

LOCATION LIST	
GRID LOC.	GRID LOC.
1/B/3749	1/B/5195
1/E/3749	1/E/5195
1/E/4286	1/E/5708
1/H/3749	1/H/5195
1/K/3749	1/K/5195
1/K/4286	1/K/5708
1/N/3749	1/N/5195
1/O/3749	1/O/5195
1/O/4286	1/O/5708
1/P/3749	1/P/5195
1/Q/3749	1/Q/5195
1/Q/4286	1/Q/5708
1/R/3749	1/R/5195
1/S/3749	1/S/5195
1/S/4286	1/S/5708

Samþykkt bann

12 MAY 2009

Byggingafulltrúinn í Hafnarfirði
F.h. Hrólfur S. Gunnlaugsson

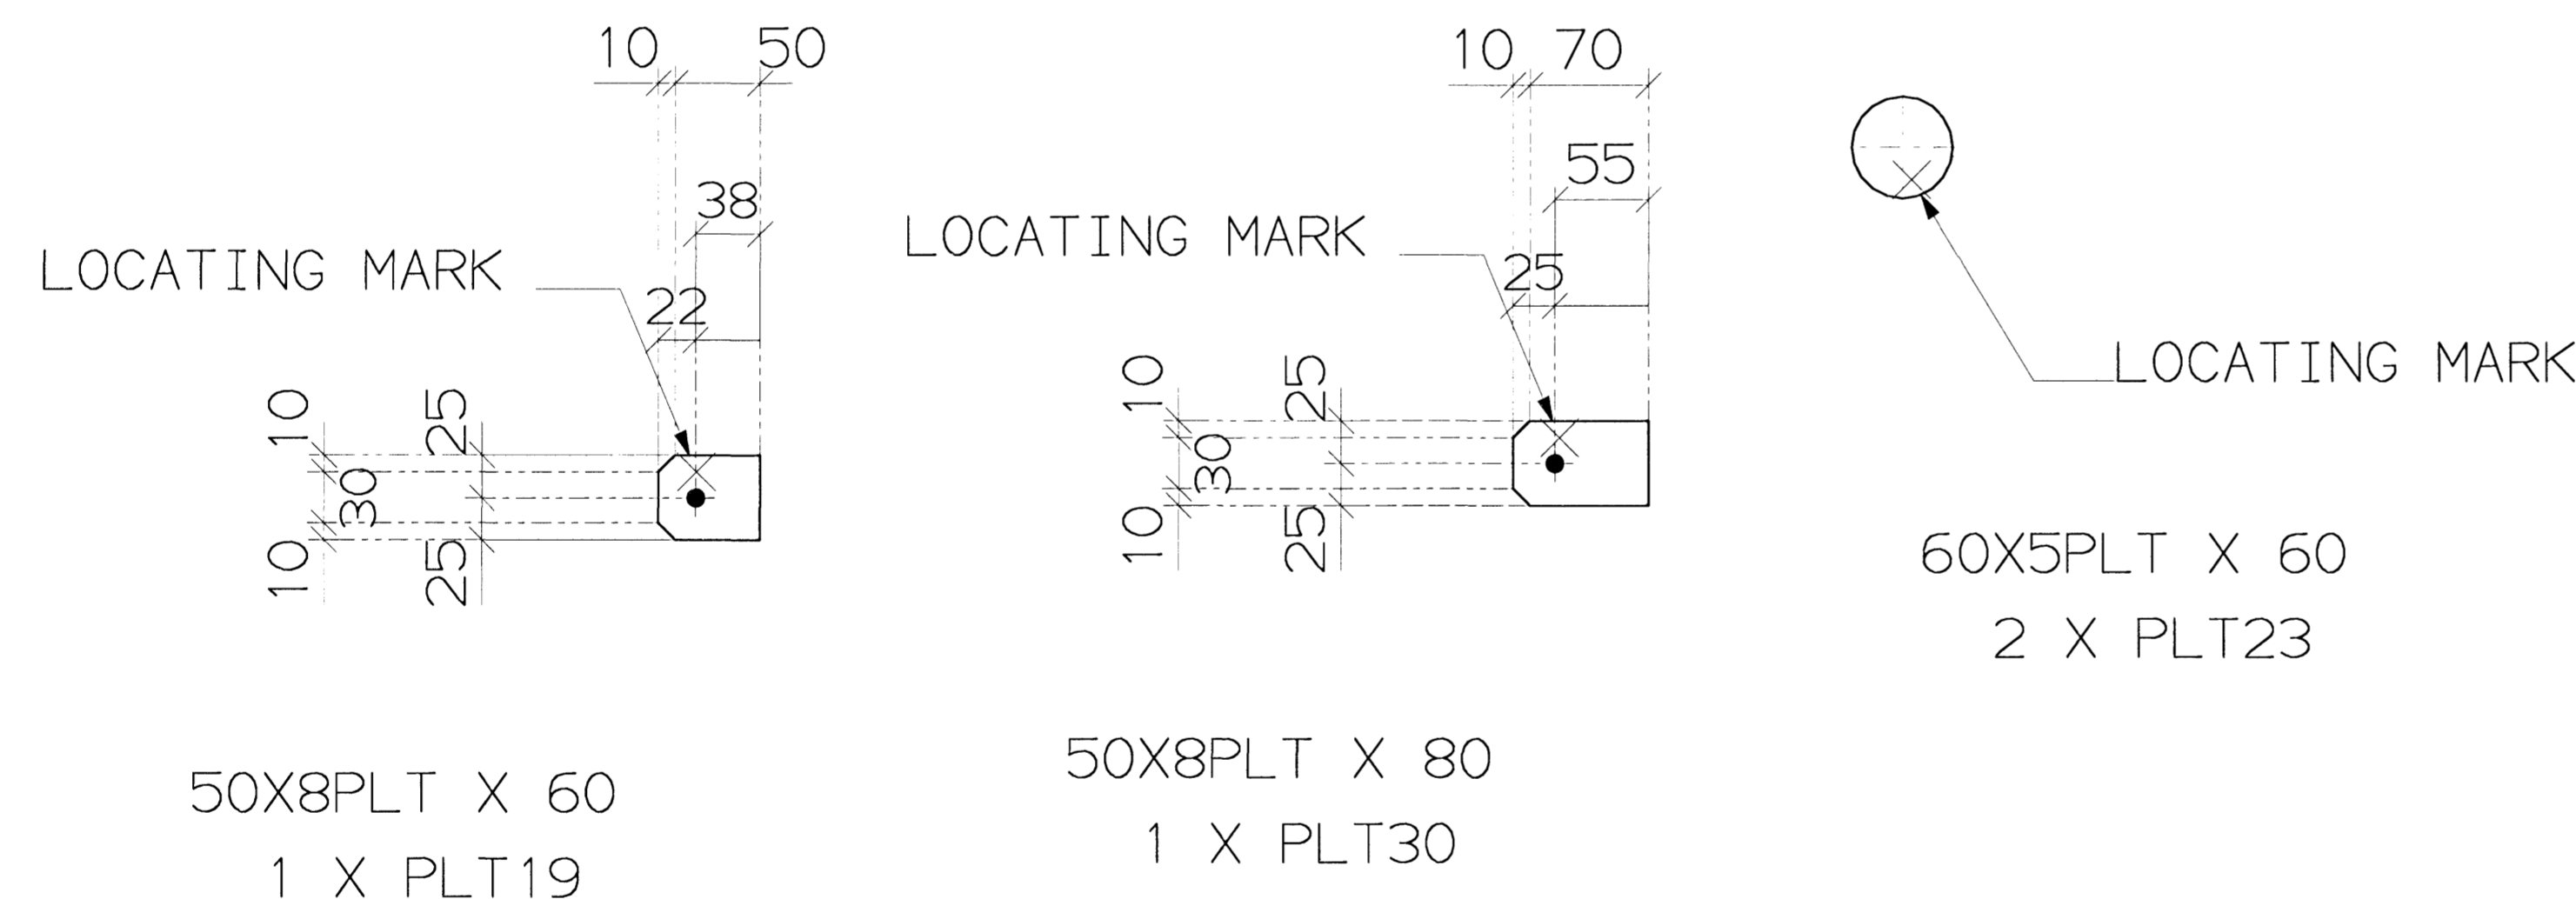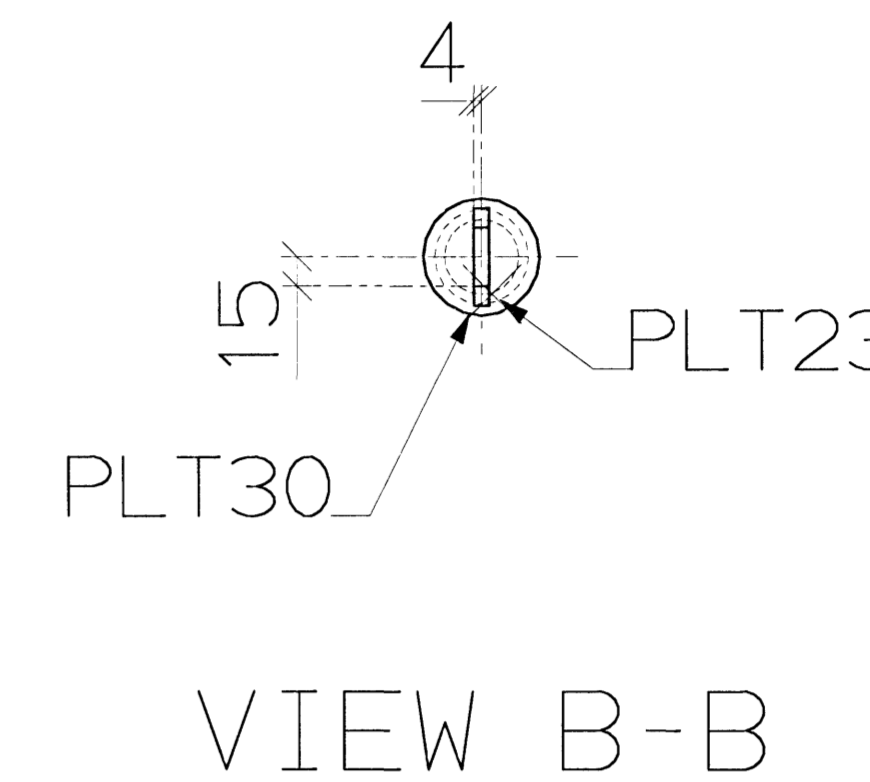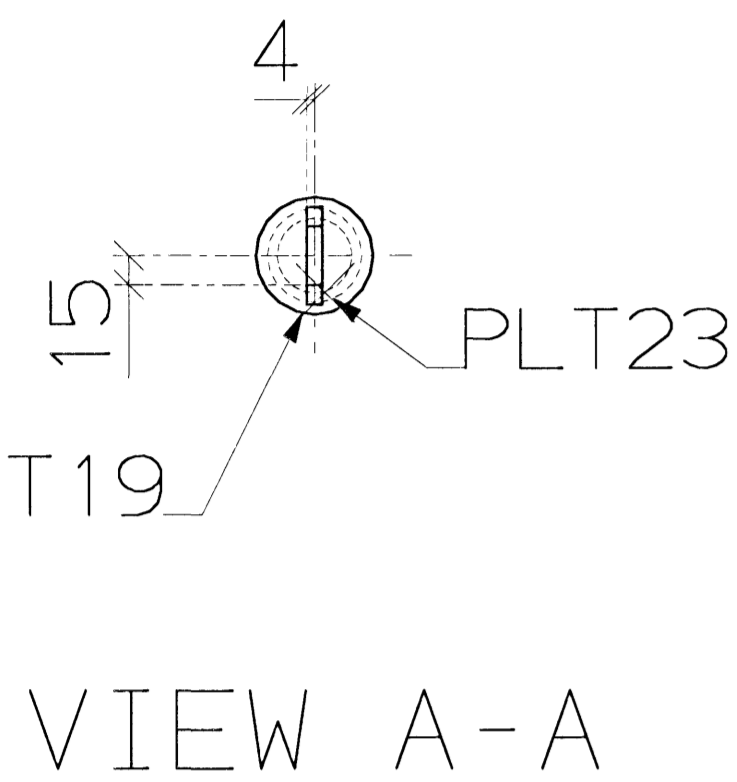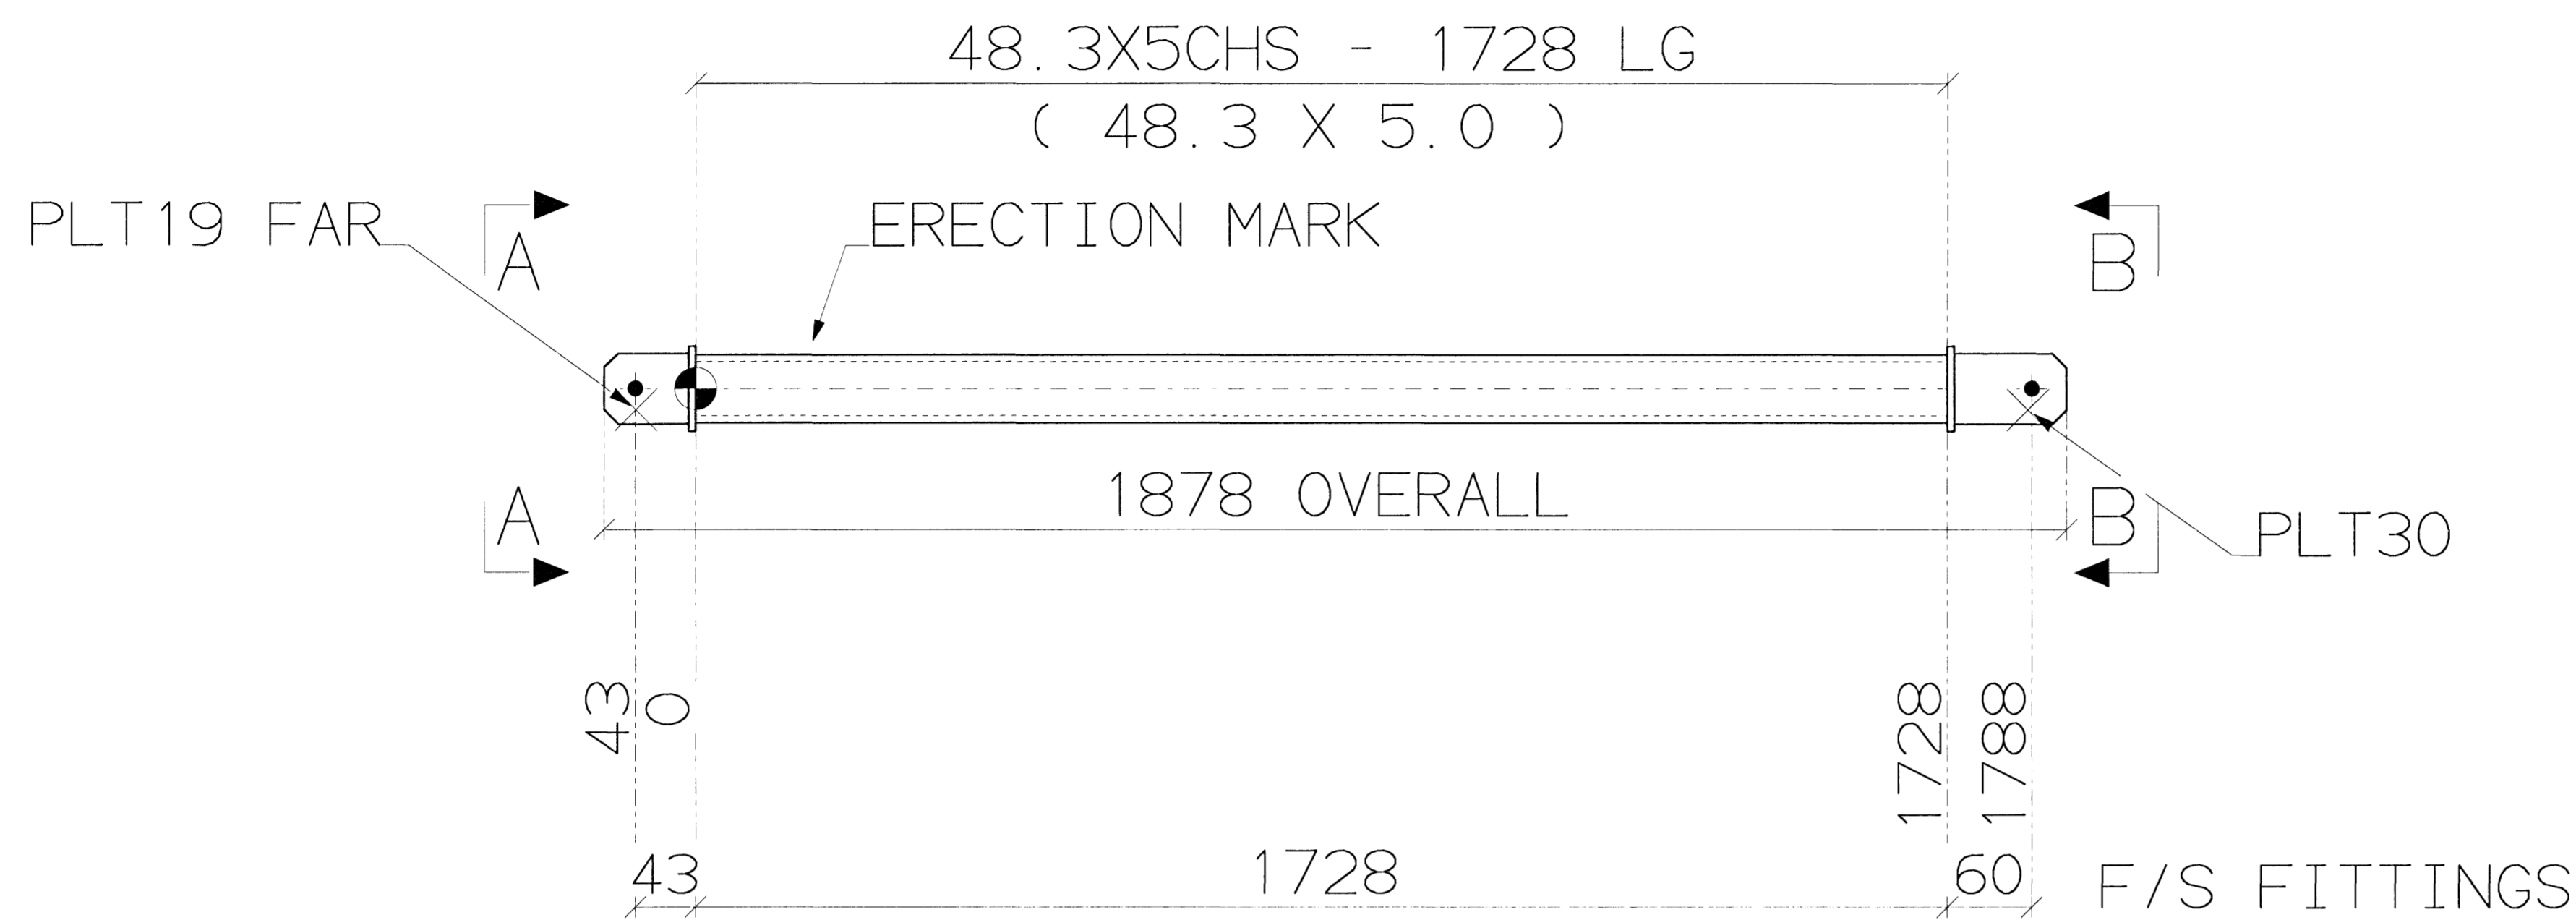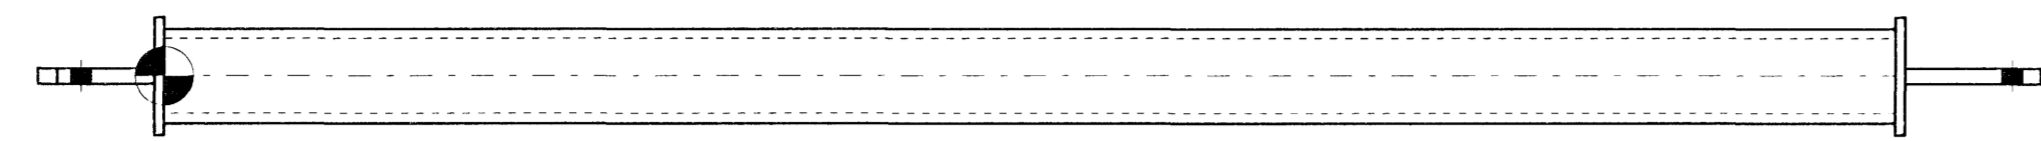

15 REQUIRED AS DRAWN MARKED 26

REV	BY	DATE	DETAILS

NOTES:
ALL WELDS FOR HOLLOW SECTIONS $a \ge 1.09t$ CON. FILLED JNO. WHERE t IS THE WALL THICKNESS OF THE SECTION. OR FULL PENETRATION BUTT WELD.

 a = all noted weld sizes

GENERAL NOTES:
ALL WELDS 6 mm UNO
ALL HOLES 11 mm DIAM UNO
TOTAL WEIGHT 9.9 kg.
STEEL GRADE S235

CLIENT	BYKO	DRAWN	MLM	14/04/08
PROJECT	KAPLAKRIKI	CHECKED	IRL	5/5/09
TITLE				

SCALE	JOB No	DWG No.	REV
NTS	7.120.257	26	1

GREINSAÐVEGI 1 108 REYKJAVÍK ÍSMÍ 422 3000 FAX 422 3001
 VEFFANG www.vgk.is NETFANG vghonnun@vgk.is

Kt. 110457-2789
STRUCAD