





Samþykkt þann

04 MAY 2009

Byggingafulltrúinn / Hafnarfirði  
F.h. Hrólfur S. Gunnlaugsson

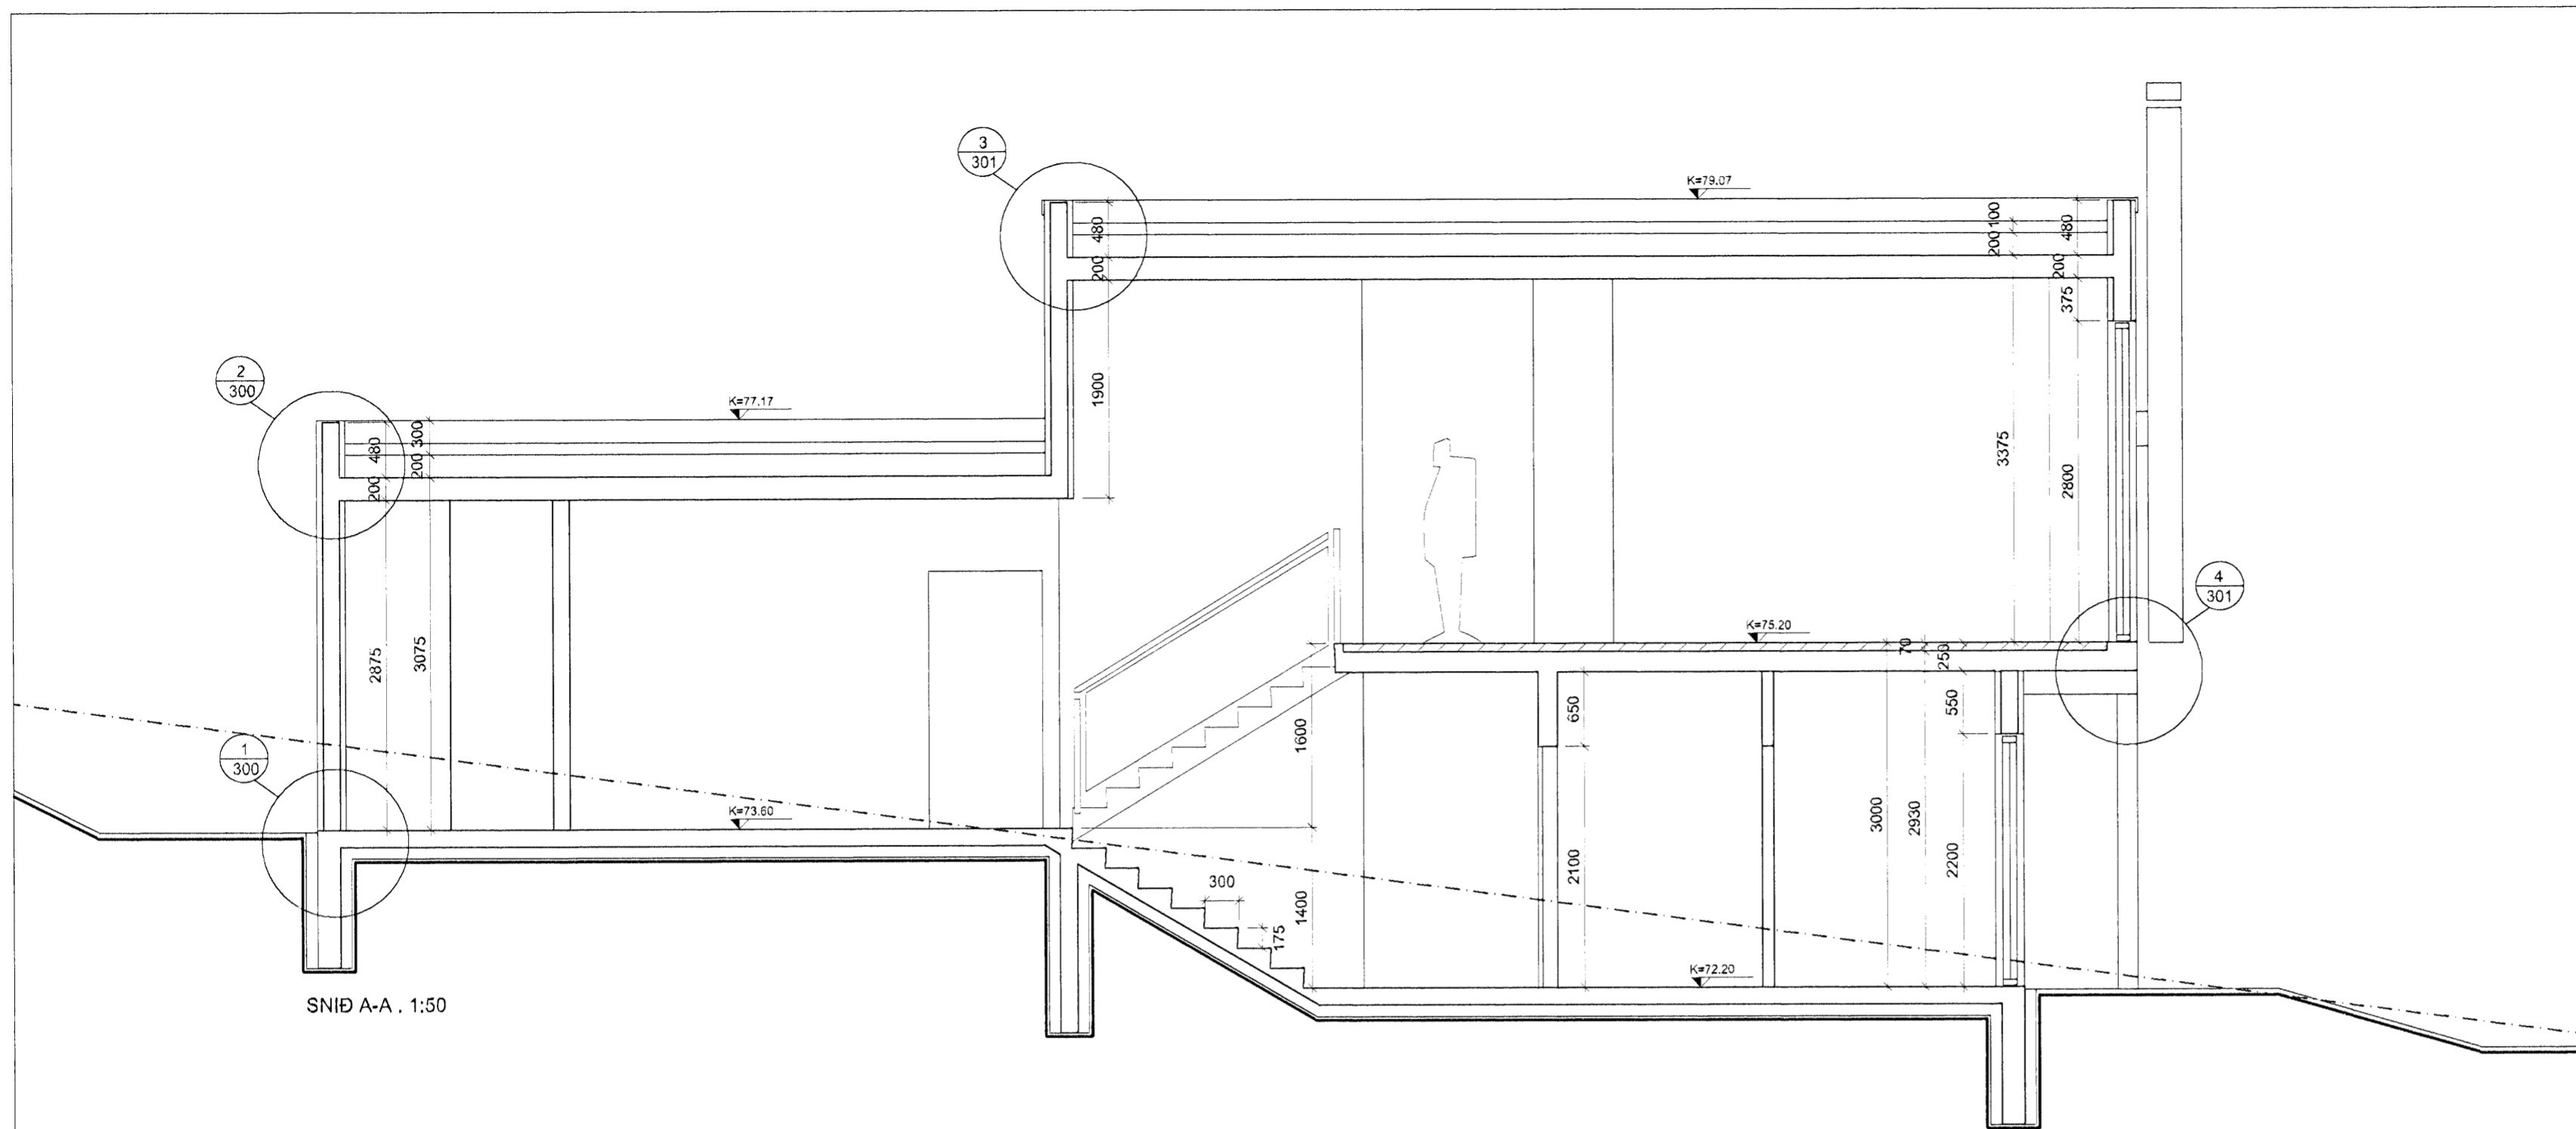

SNID A-A . 1:50

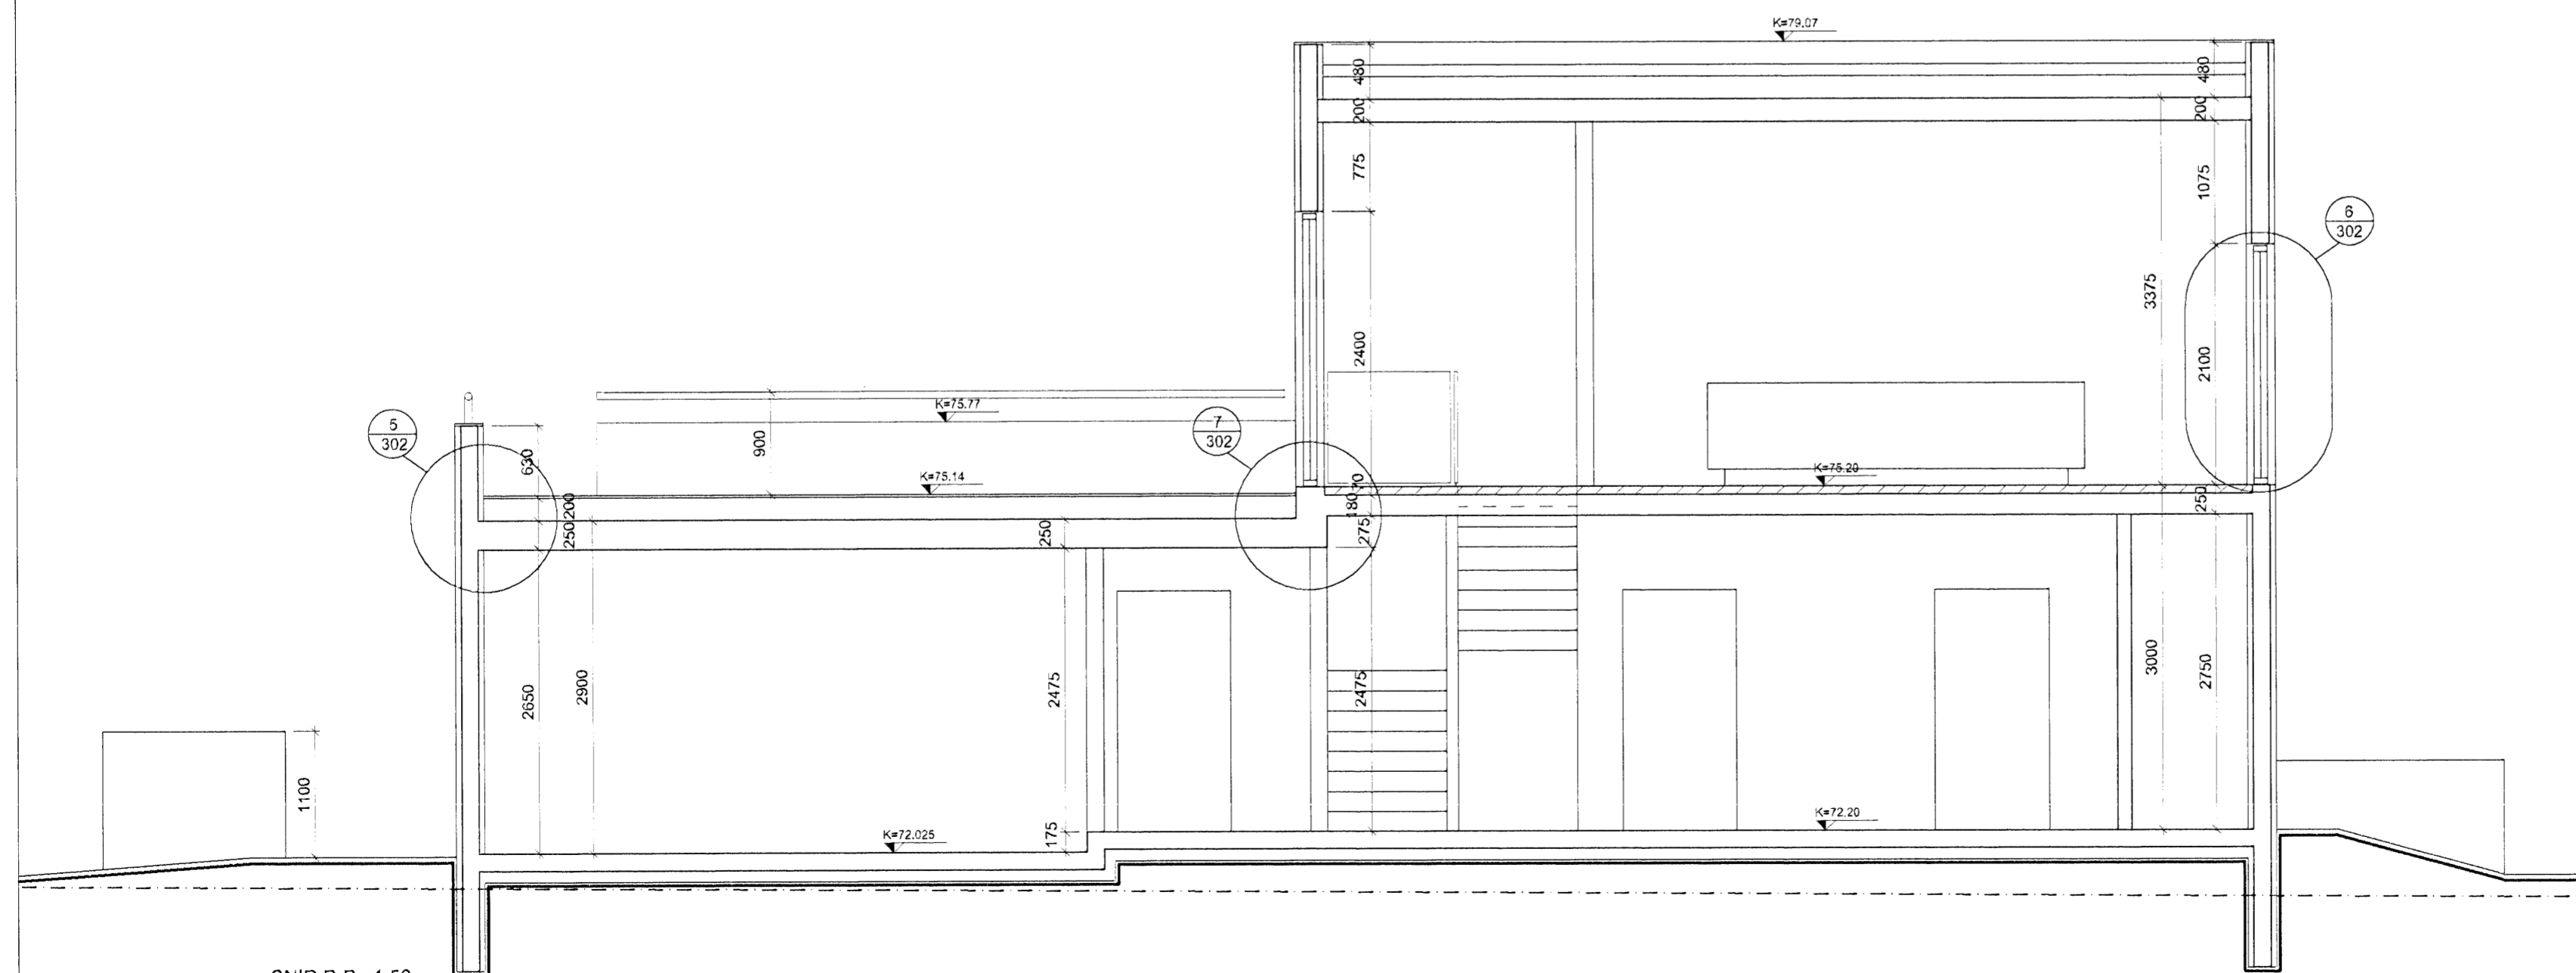


SNID B-B . 1:50

C:  
B:  
A:  
BREYTINGAR: \_\_\_\_\_ DAGS: \_\_\_\_\_

FJÓLUÁS 34 HAFNARFIRÐI

VERKTEIKNINGAR	VERK:	
	KVARÐI:	1:50
	DAGS:	20.11.07
GRUNNMYND 2 HÆÐAR	TEIKN:	RH
	SKRÁ:	

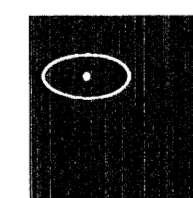

**KOLLGÁTA**  
arkitektúr - hönnun

Kaupvangsstr. 29, 600 Akureyri  
Símar: 462 7881 - 862 7881  
Netfang: kollgata@kollgata.is

Logi Már Einarsson arkitekt faf kt. 210864 - 2969