
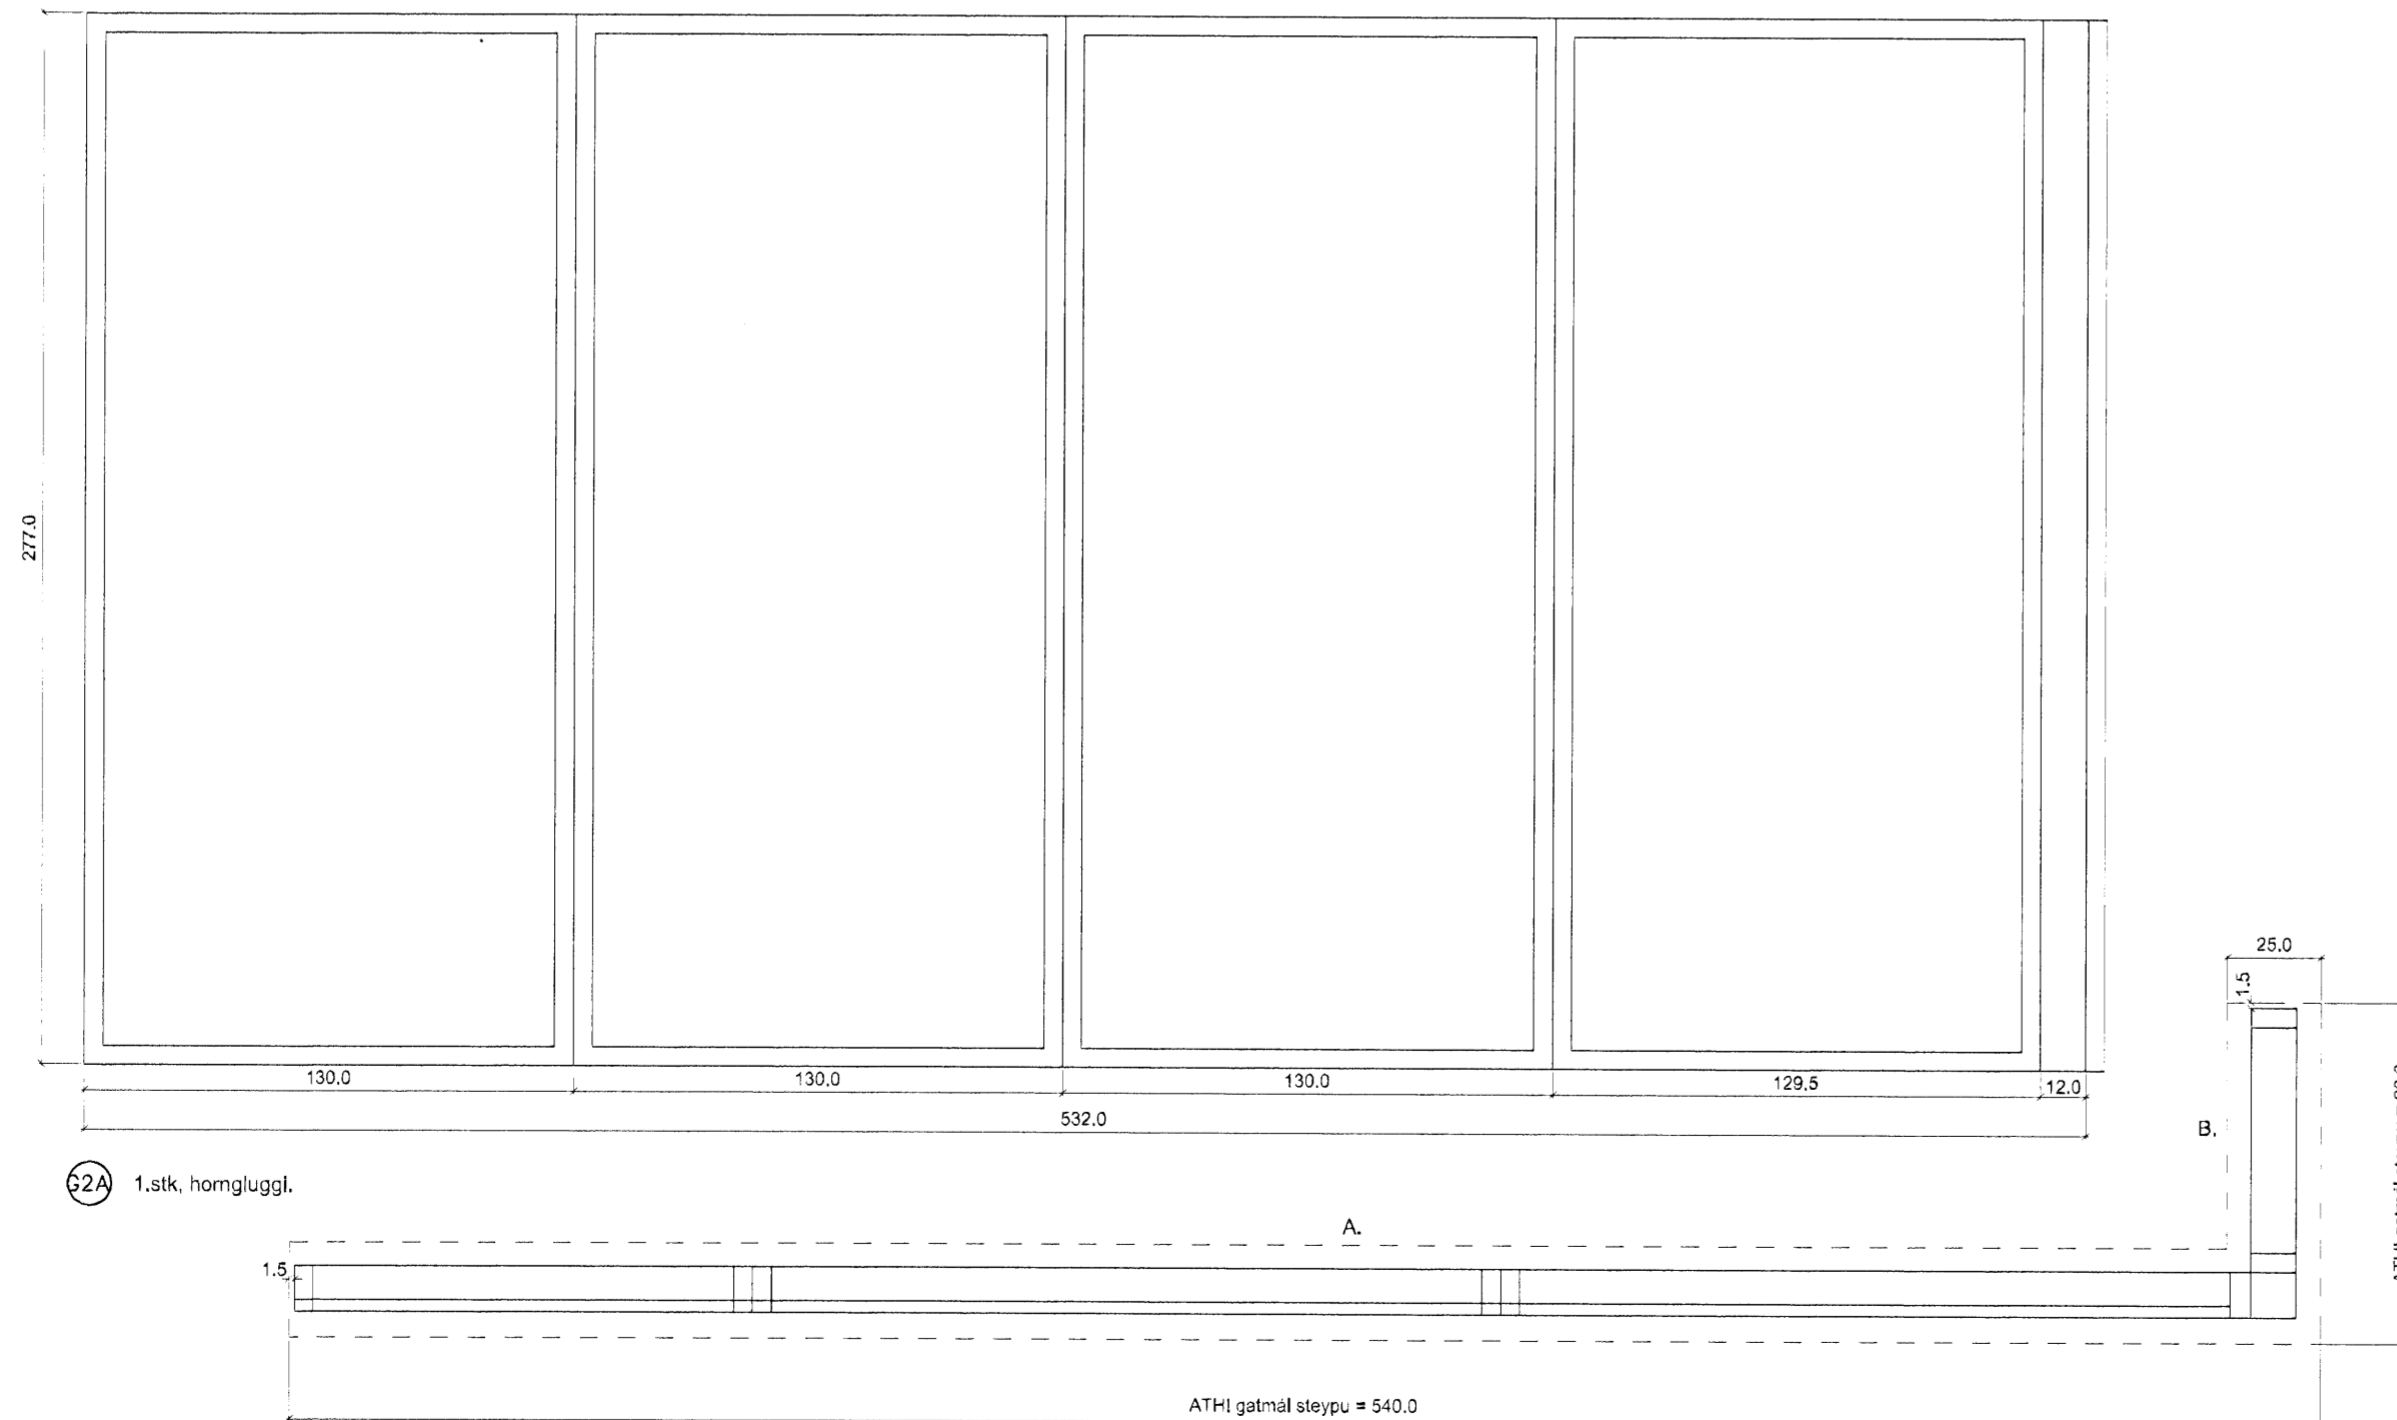


04 MAY 2009

Byggingafulltrúinn í Hafnarfirði
F.h. Hrólfur S. Gunnlaugsson

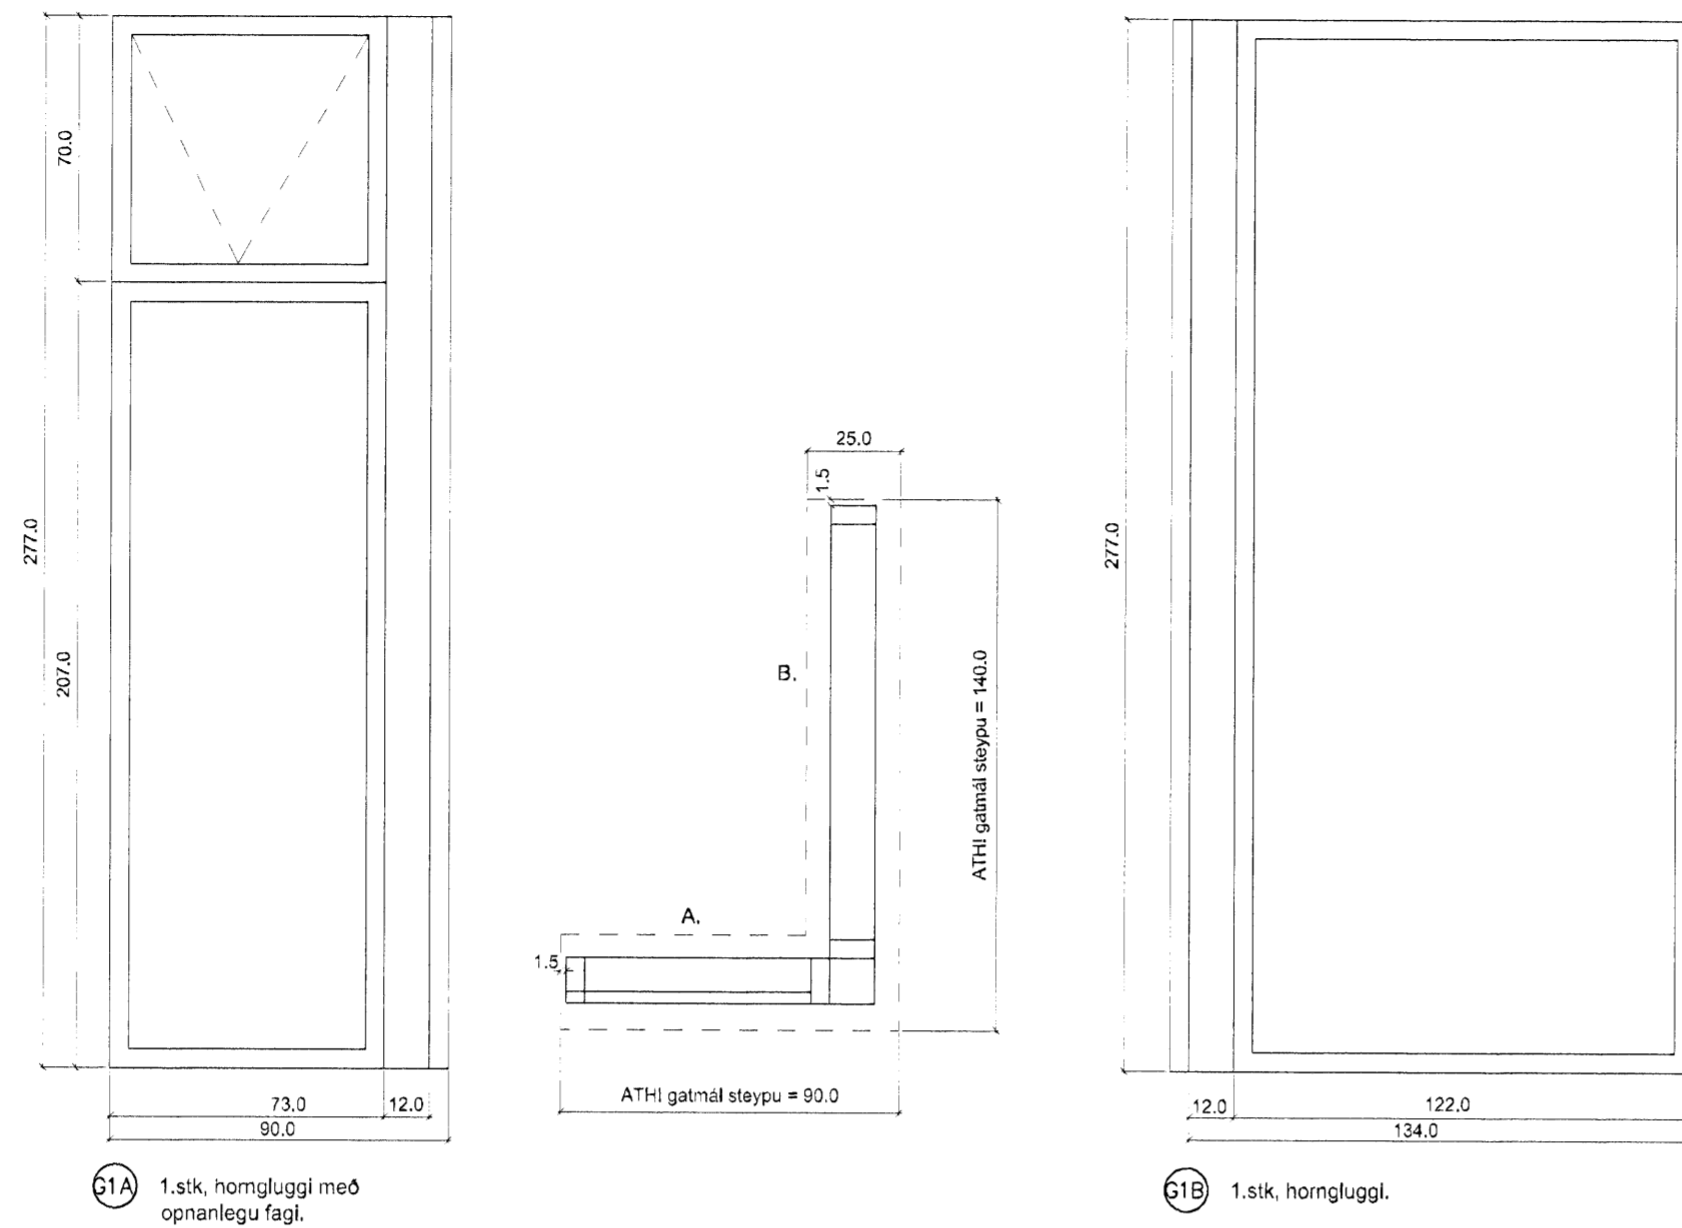


GLUGGA OG HURÐATEIKNING 1:20

C:
B:
A: Gluggapóstur 23.01.08
BREYTINGAR: DAGS:

FJÓLUÁS 34 HAFNARFIRÐI

YFIRLITSTEIKNING
GLUGGA OG
HURÐATEIKNING

VERK:
KVARÐI: 1:20
DAGS: 30.10.07
TEIKN: LME,ÁK
SKRÁ:

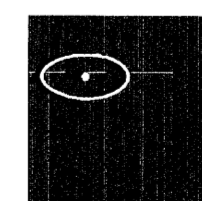

KOLLGÁTA
arkitektúr - hönnun
Kaupvangsstr. 29, 600 Akureyri
Símar: 462 7881 - 862 7881
Netfang: kollgata@kollgata.is

Logi Már Einarsson arkitekt faí kt. 210864 - 2969