
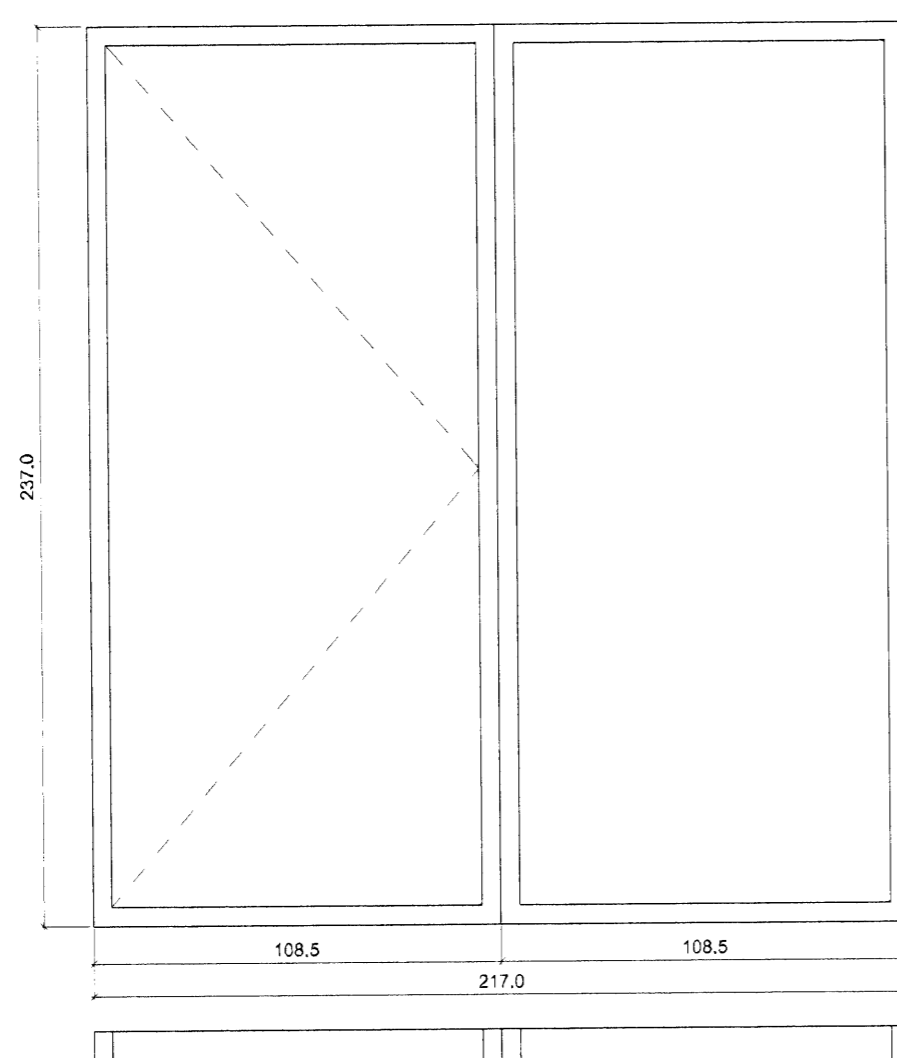
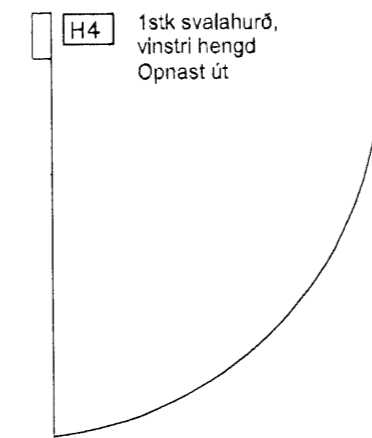
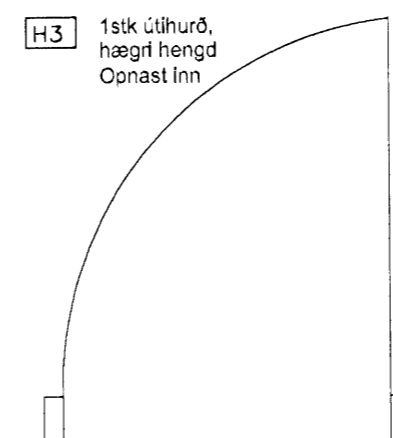
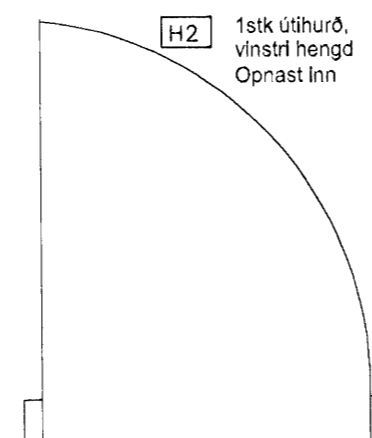
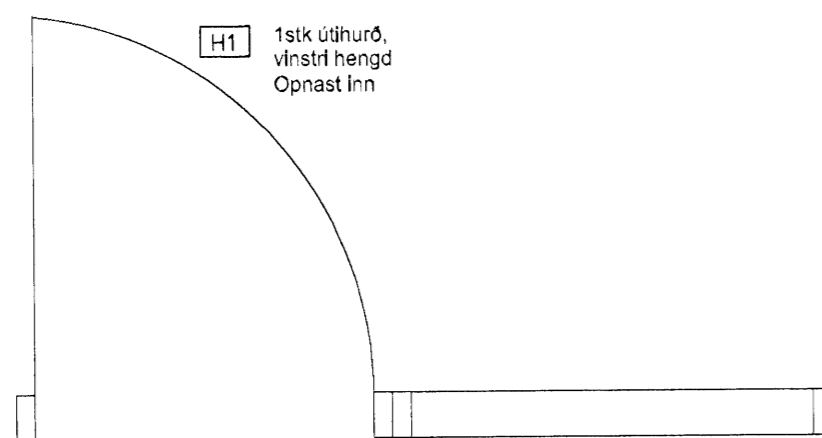


04 MAY 2009

Byggingafulltrúinn í Hafnarfirði
F.h. Hrólfur S. Gunnlaugsson

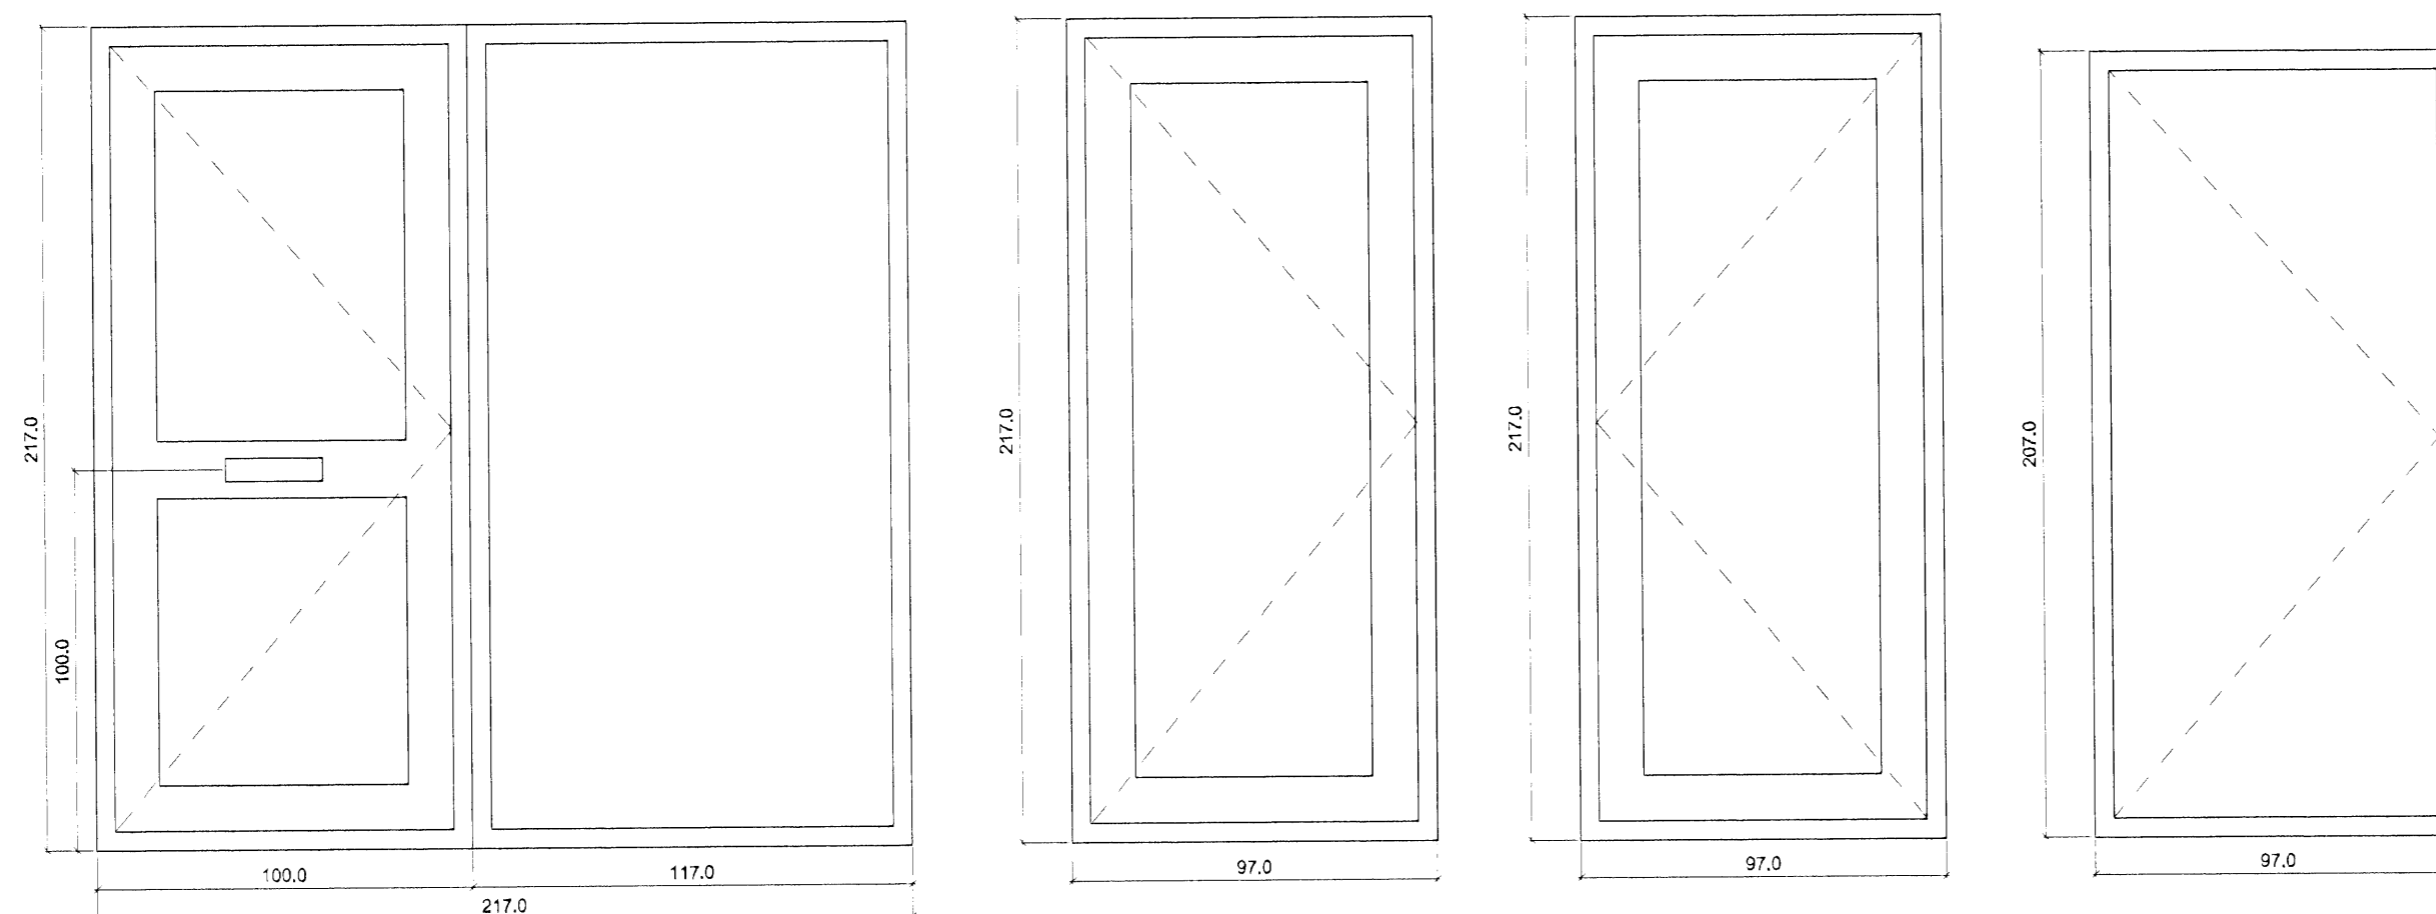


RH1 1stk rennihurð.

GLUGGA OG HURÐATEIKNING 1:20

C:
B:
A:
BREYTINGAR: DAGS:

FJÓLUÁS 34 HAFNARFIRÐI

VERK:
YFIRLITSTEIKNING KVARÐI: 1:20
DAGS: 30.10.07
GLUGGA OG TEIKN: LME,ÁK
HURÐATEIKNING SKRÁ:

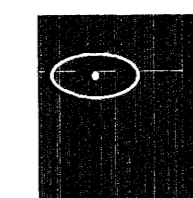

KOLLGÁTA
arkitektúr - hönnun
Kaupvangsstr. 29, 600 Akureyri
Símar: 462 7881 - 862 7881
Netfang: kollgata@kollgata.is

Logi Már Einarsson arkitekt fal kt. 210864 - 2969