



Samþykkt þann

13 JAN 2009


Byggingafulltrúinn í Hafnarfirði
F.h. Hrólfur S. Gunnlaugsson

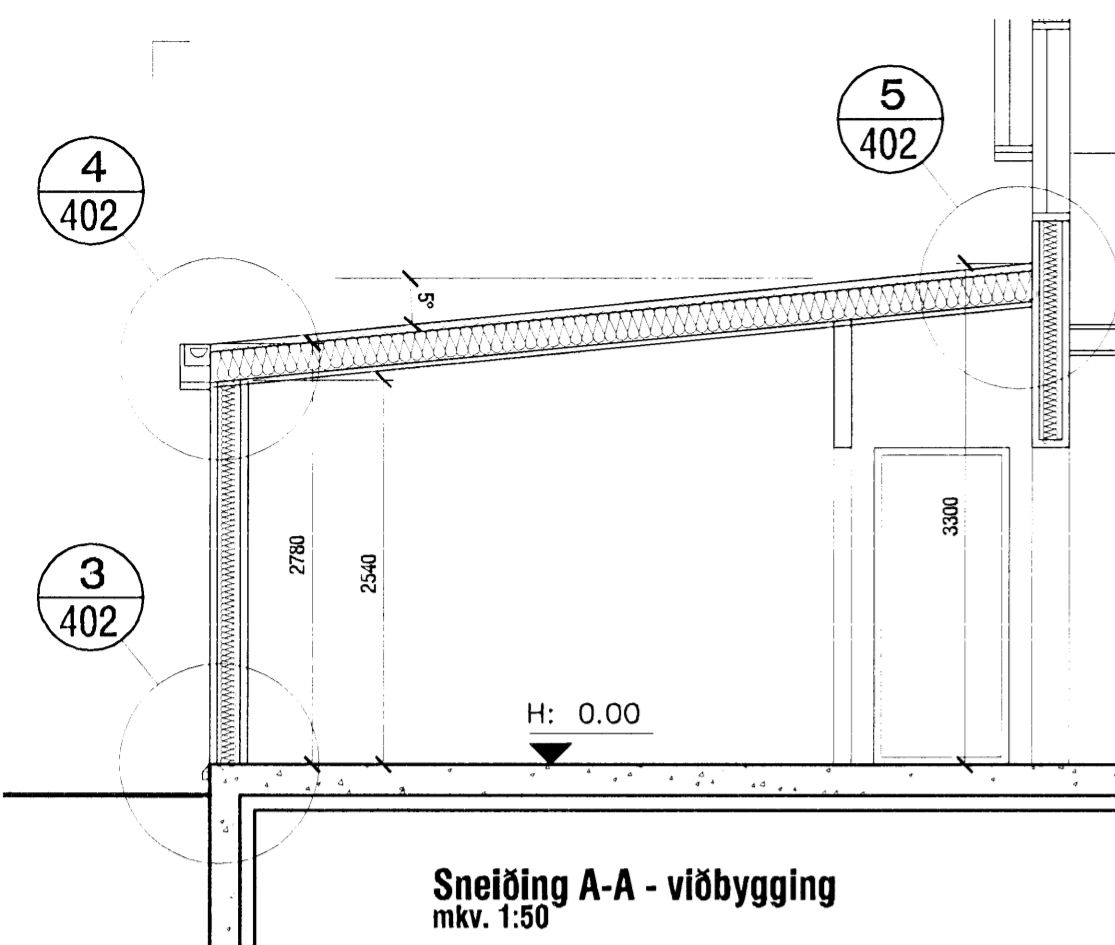


Sneiðing A-A - viðbygging
mkv. 1:50

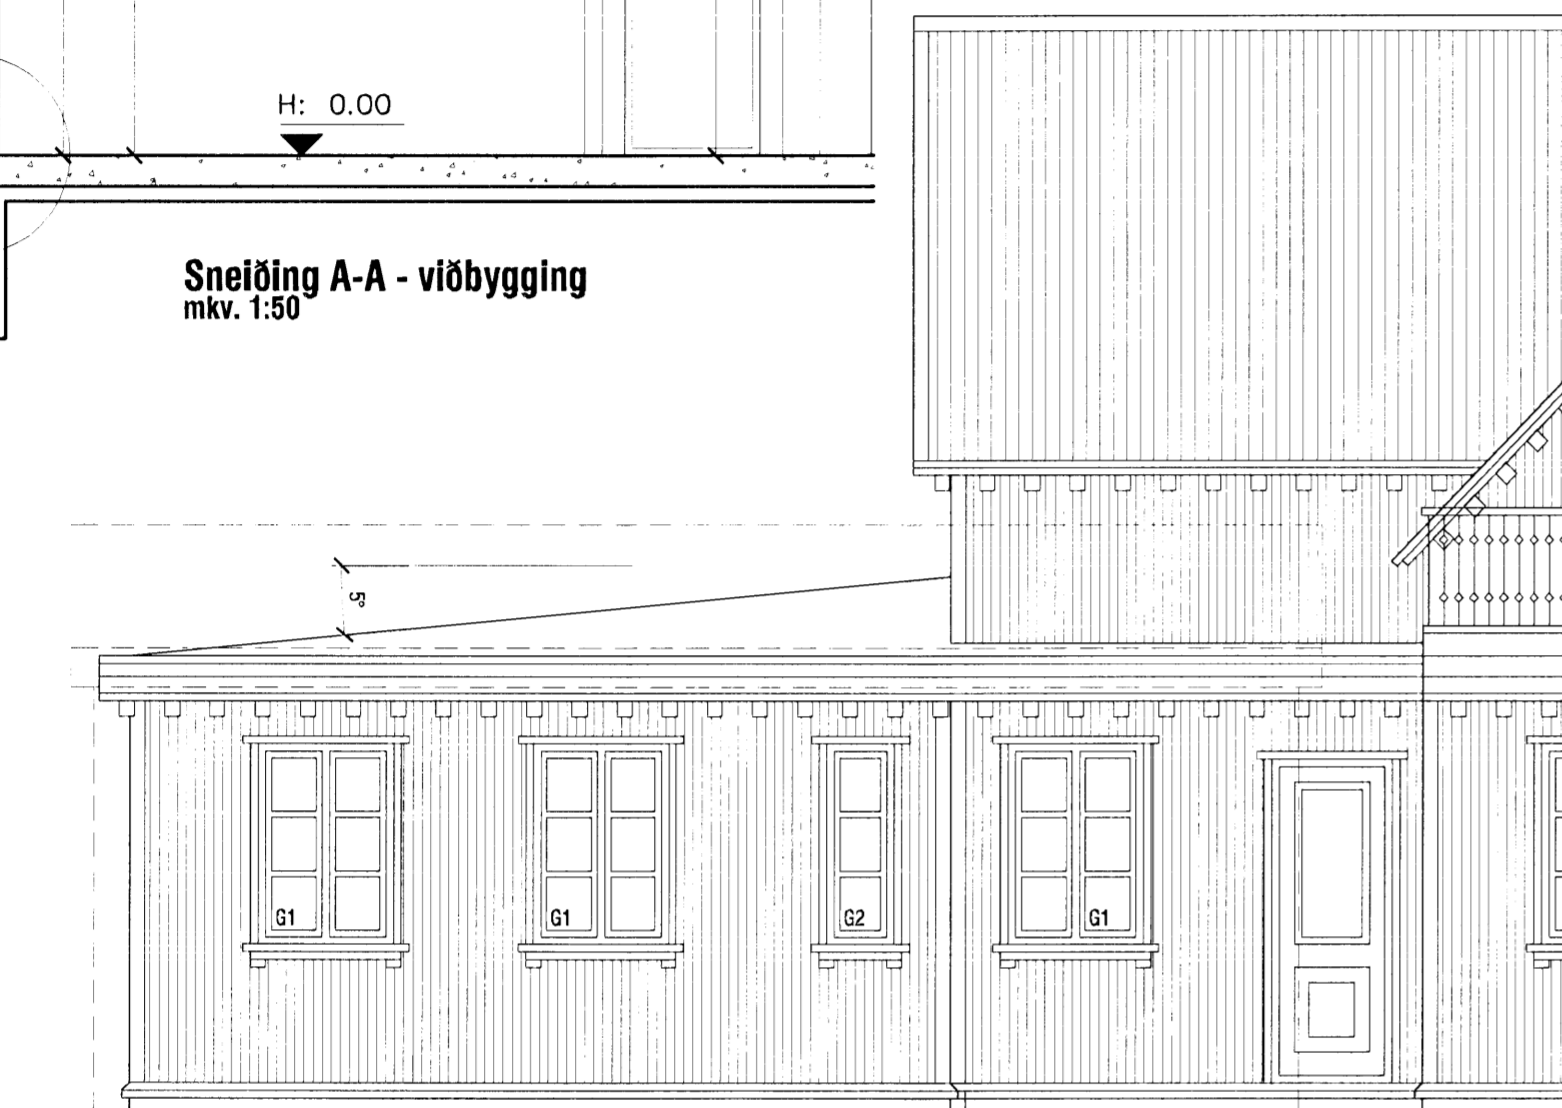


Ásýnd Norð-vestur - viðbygging
mkv. 1:50

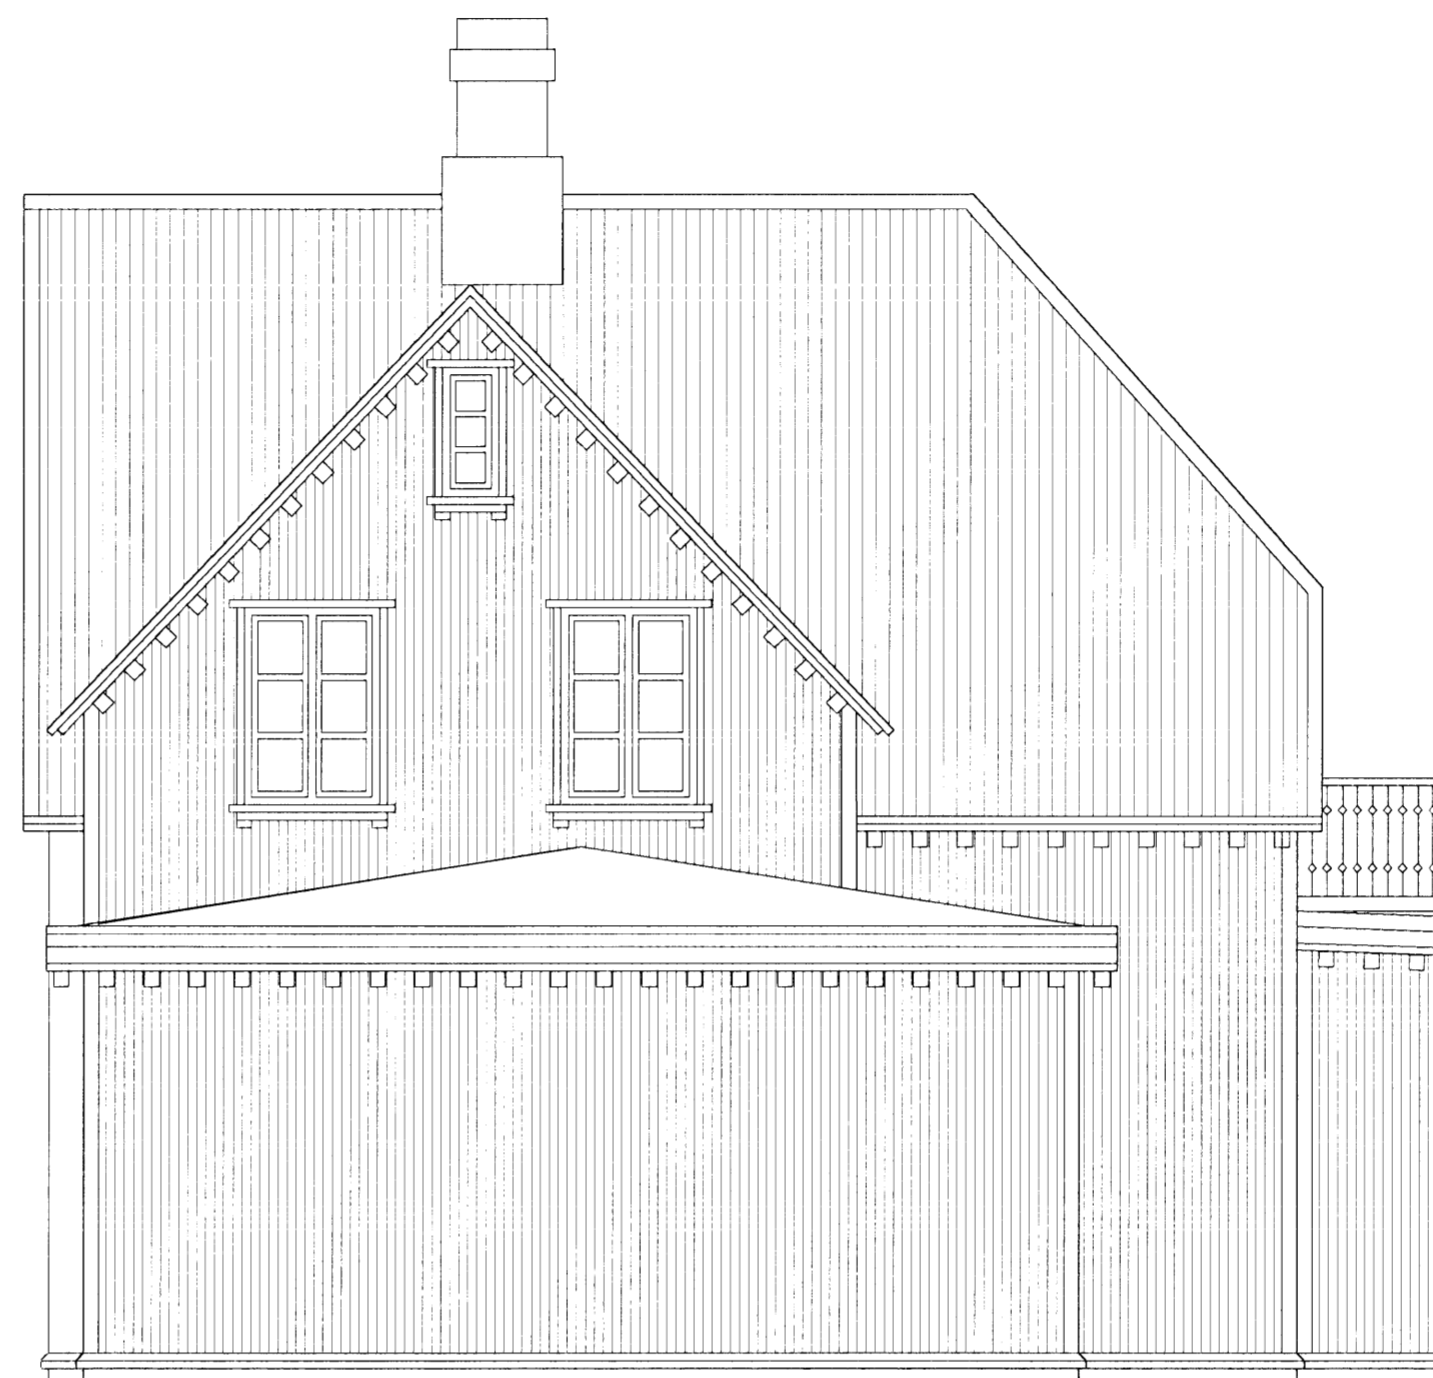


Ásýnd Norð-austur - viðbygging
mkv. 1:50

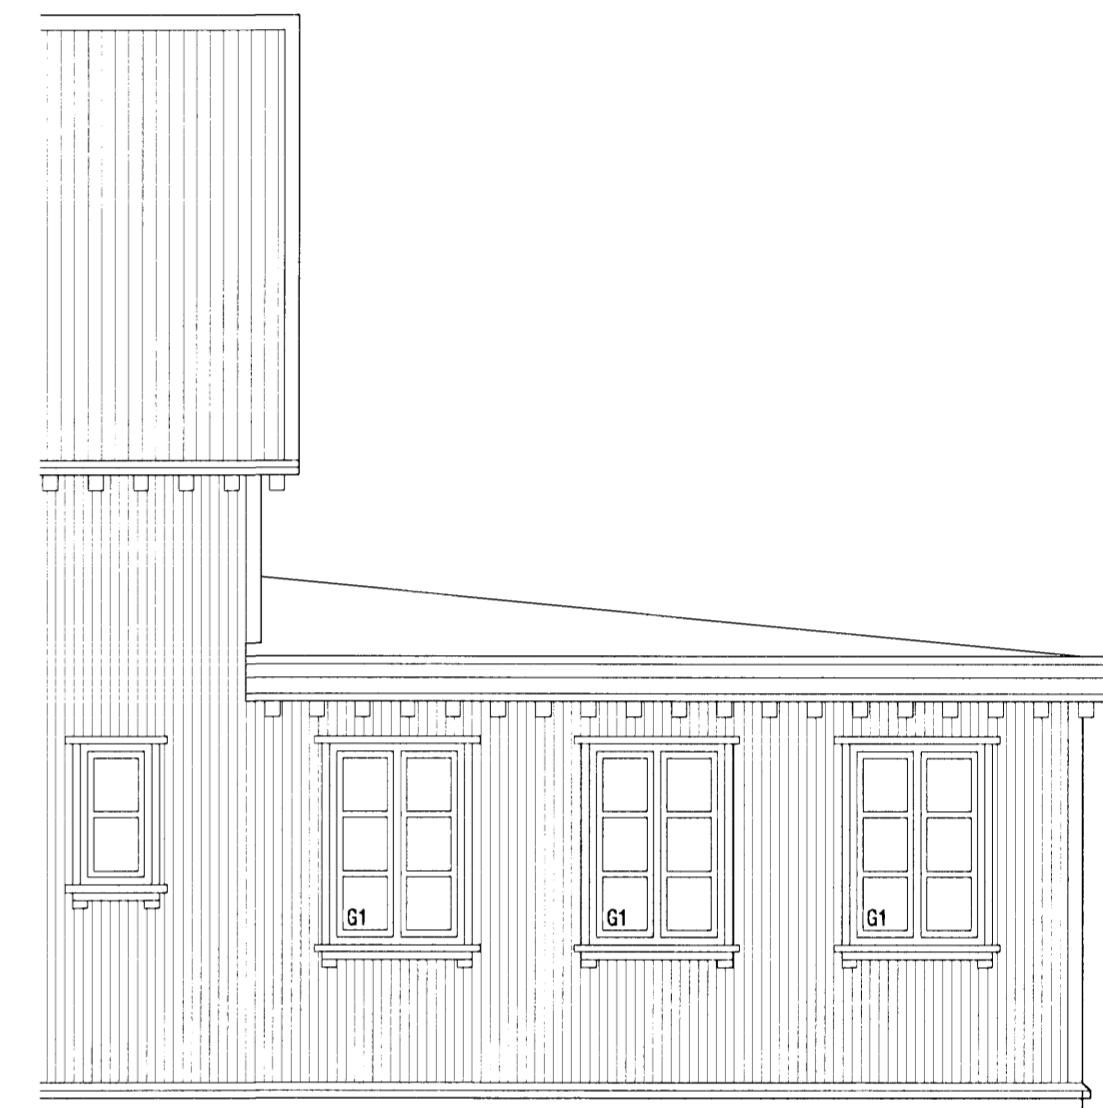

Ásýnd Suð-austur - viðbygging
mkv. 1:50

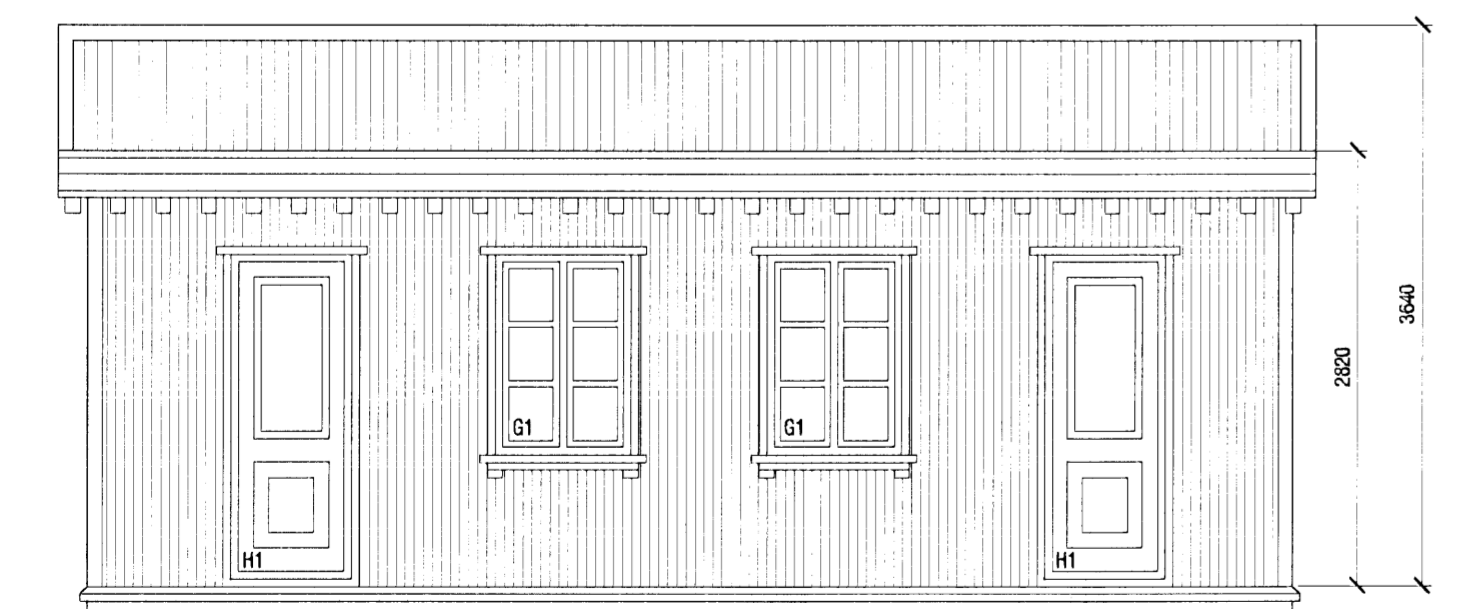


Ásýnd Suð-austur - bilageymsla
mkv. 1:50

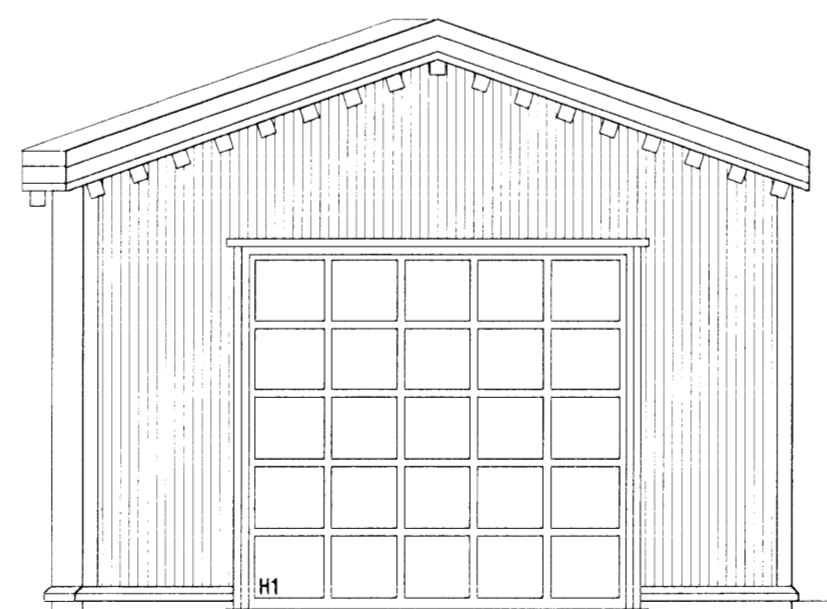


Ásýnd Suð-vestur - bilageymsla
mkv. 1:50



Ásýnd Norð-austur - bilageymsla
mkv. 1:50

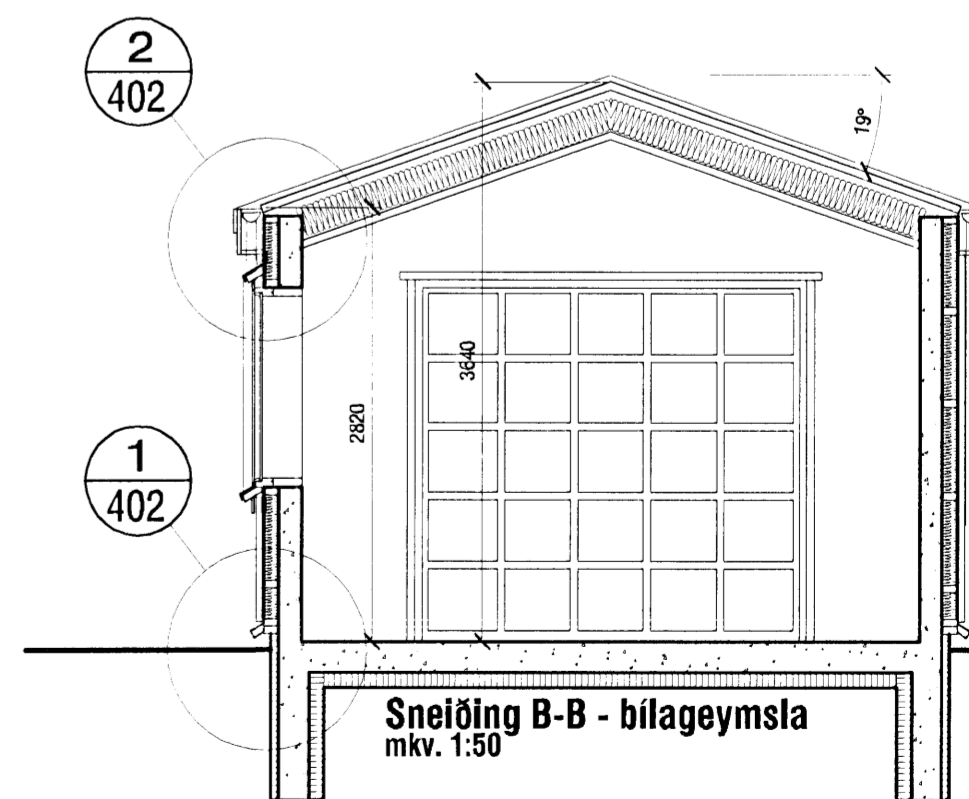

Sneiðing B-B - bilageymsla
mkv. 1:50

 AOKI VERKSTÆÐI ARKITEKTA	VERK LÆKJARGATA 5 - HAFNARFJ. - stækkun			0705 302	
	teikning Grunnmyndir - Sneiðingar				
VERKSTÆÐI ARKITEKTA ehf. - Gunnarssundi 5 220 Hfj. - sími: 565 9779 - email: aok@aok.is KÁRI EIRIKSSON arkitekt FAl - kt. 070365-4059	bláðstærð A2	miðv 1:50	hánnæð KE	teiknað KE	dags. 16.mái.2007 prentað 19.nóv.2008

Öll mál eru í millimetrum. Öll vafaströð skal vera undir höndum. Máló skil af teikningum. Öll mál athugið á staðnum. Öll afnot og afhöfning teikningar, að hirta eða í heild, er háð skriflegu leyfi höfundar.