


02 MAR 2011


Byggingafulltrúgátt
Fh. Sigurður Steinarson

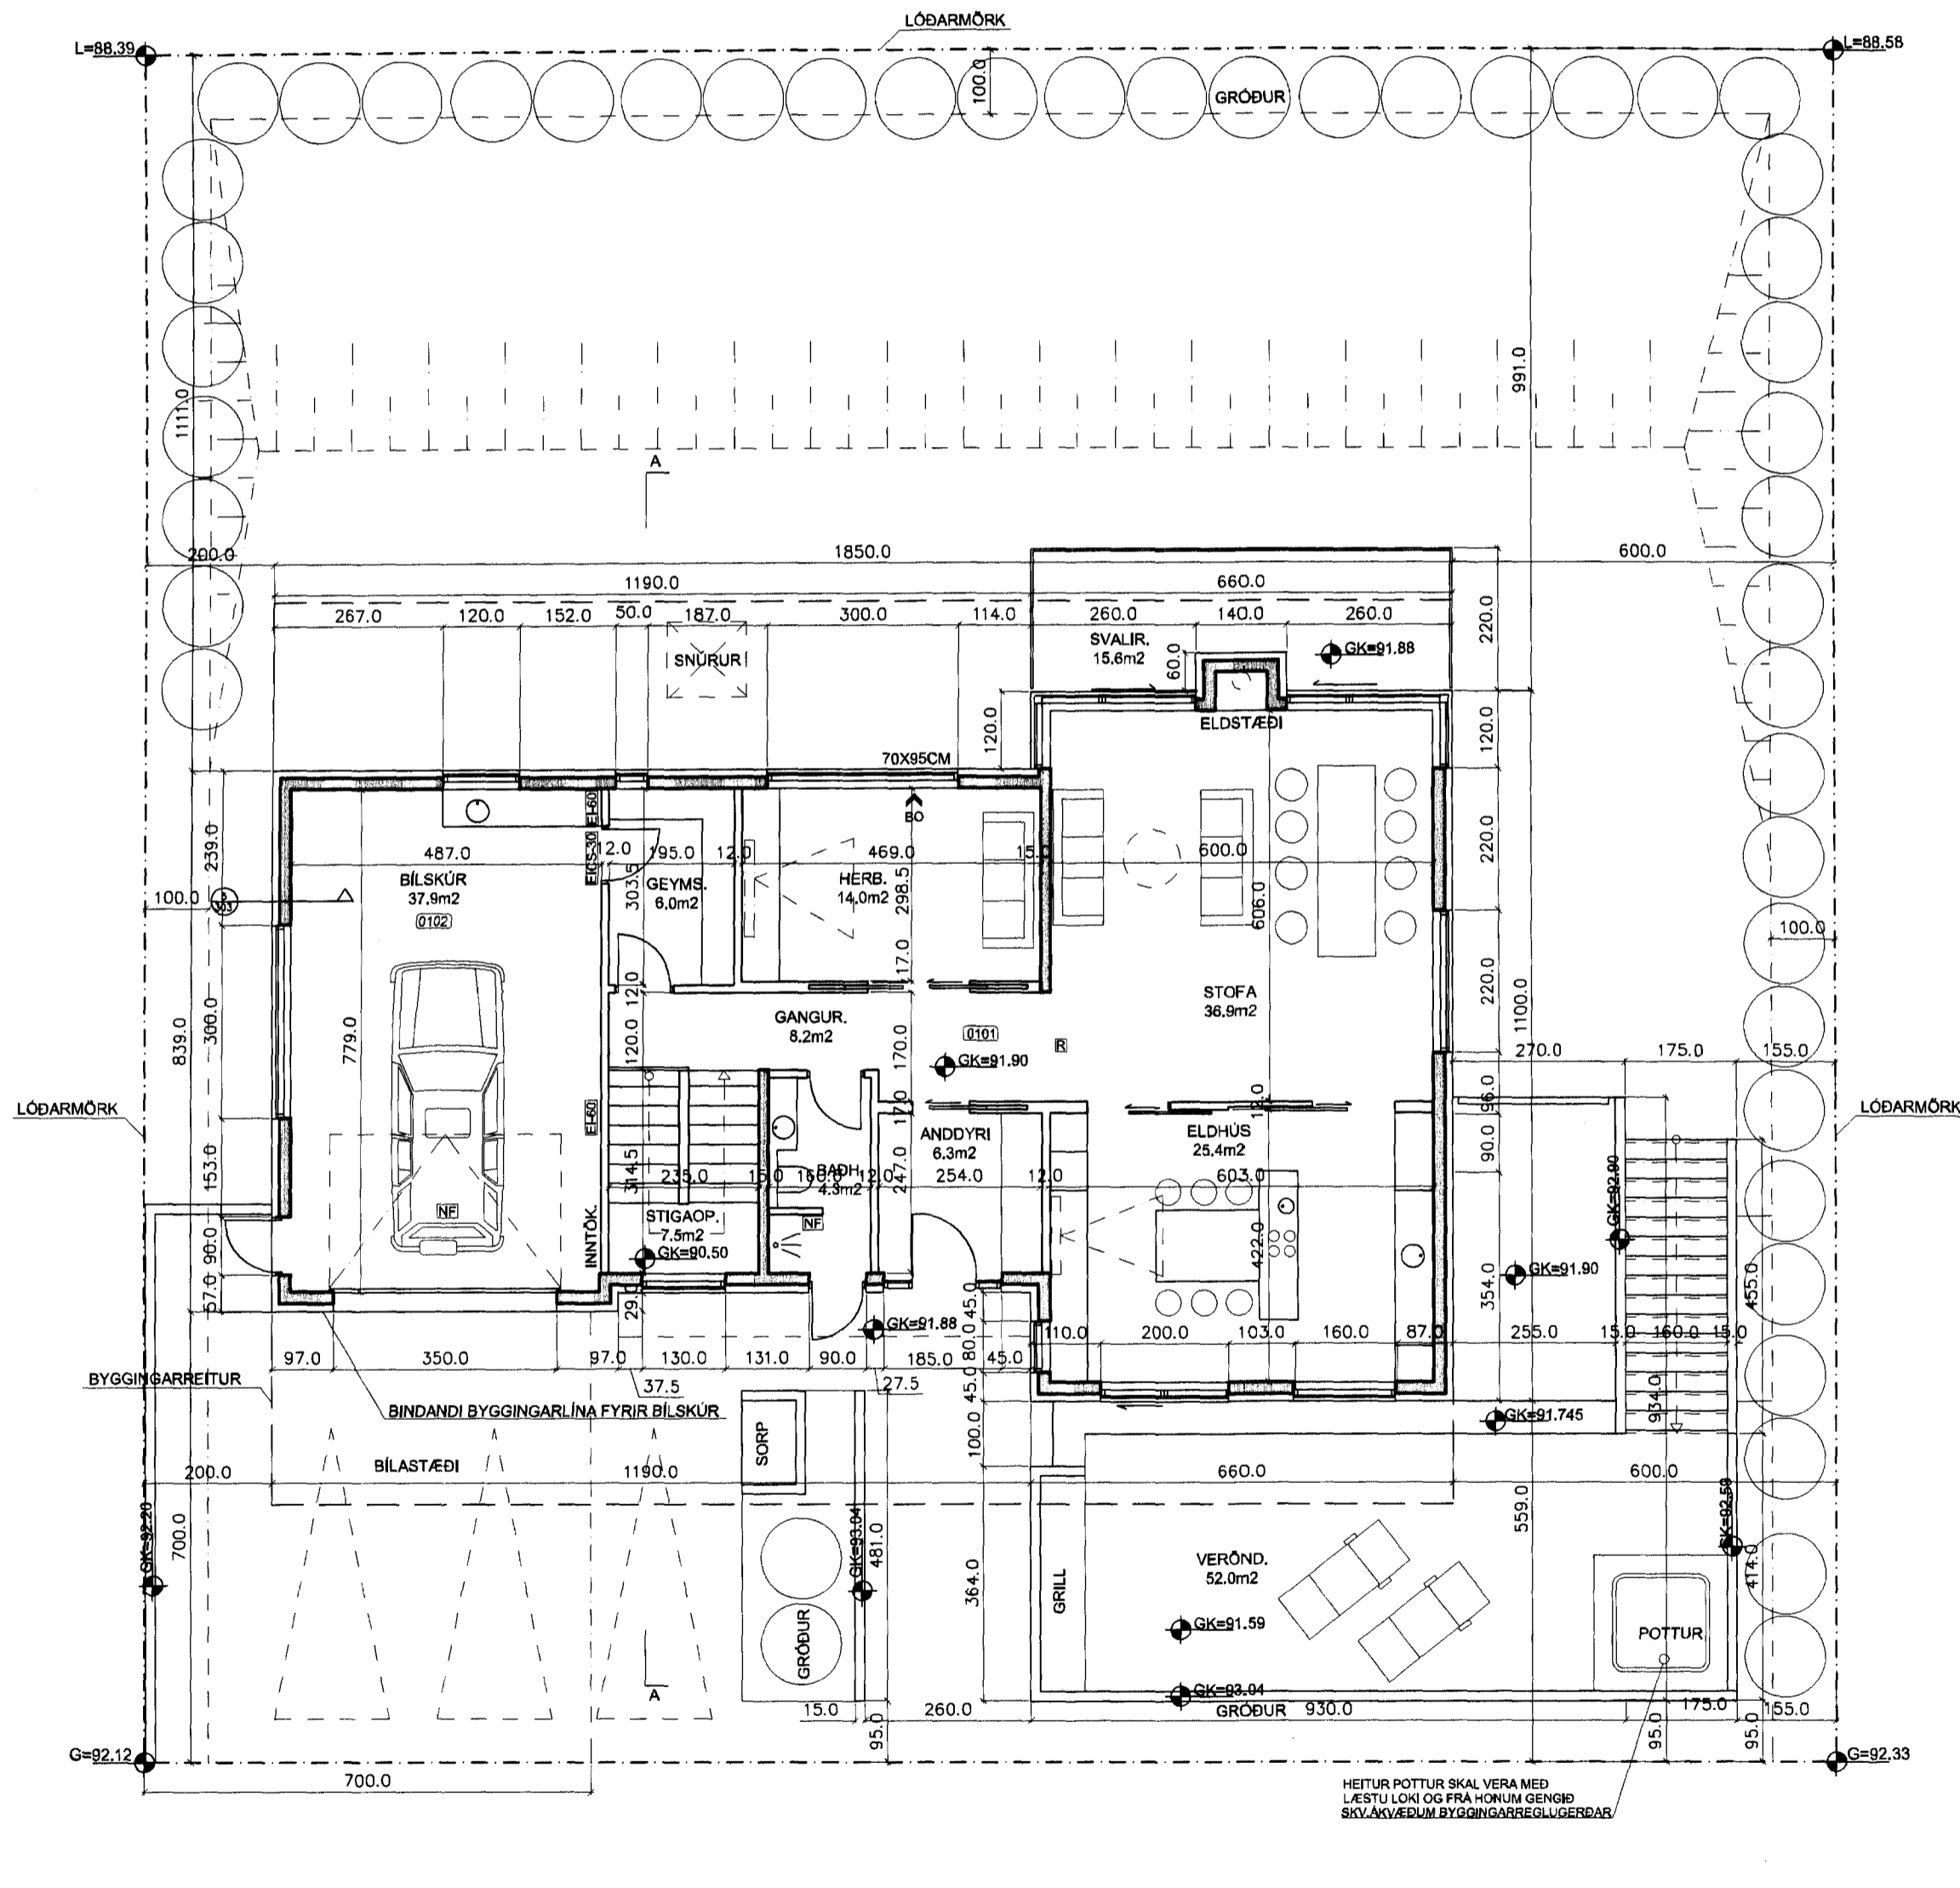

D: Lóðarhönnun	17.06.10
C: Lóðarhönnun	08.07.08
B: Rýmisnúmer	10.10.07
A: Uppbygging útveggja. Gluggasetning	12.06.07
BREYTINGAR:	DAGS:

BREKKUÁS 19, HAFNARFIRDI

VERK:	
ÁDALUPPDRATTUR	KVARÐI: 1:100
	DAGS: 26.01.07
GRUNNMYND E.H.	TEIKN: LME,JFG,AK
	SKRÁ:

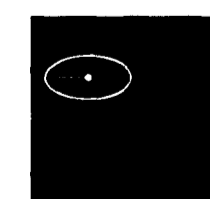

KOLLGÁTA
arkitektúr - hönnun
Kaupvangsstr. 29, 600 Akureyri
Símar: 462 7881 - 862 7881
Netfang: kollgata@kollgata.is

Logi Már Einarsson arkitekt faí kt. 210864 - 2969