


GRUNNMYND NEDRI HÆÐAR 1:100

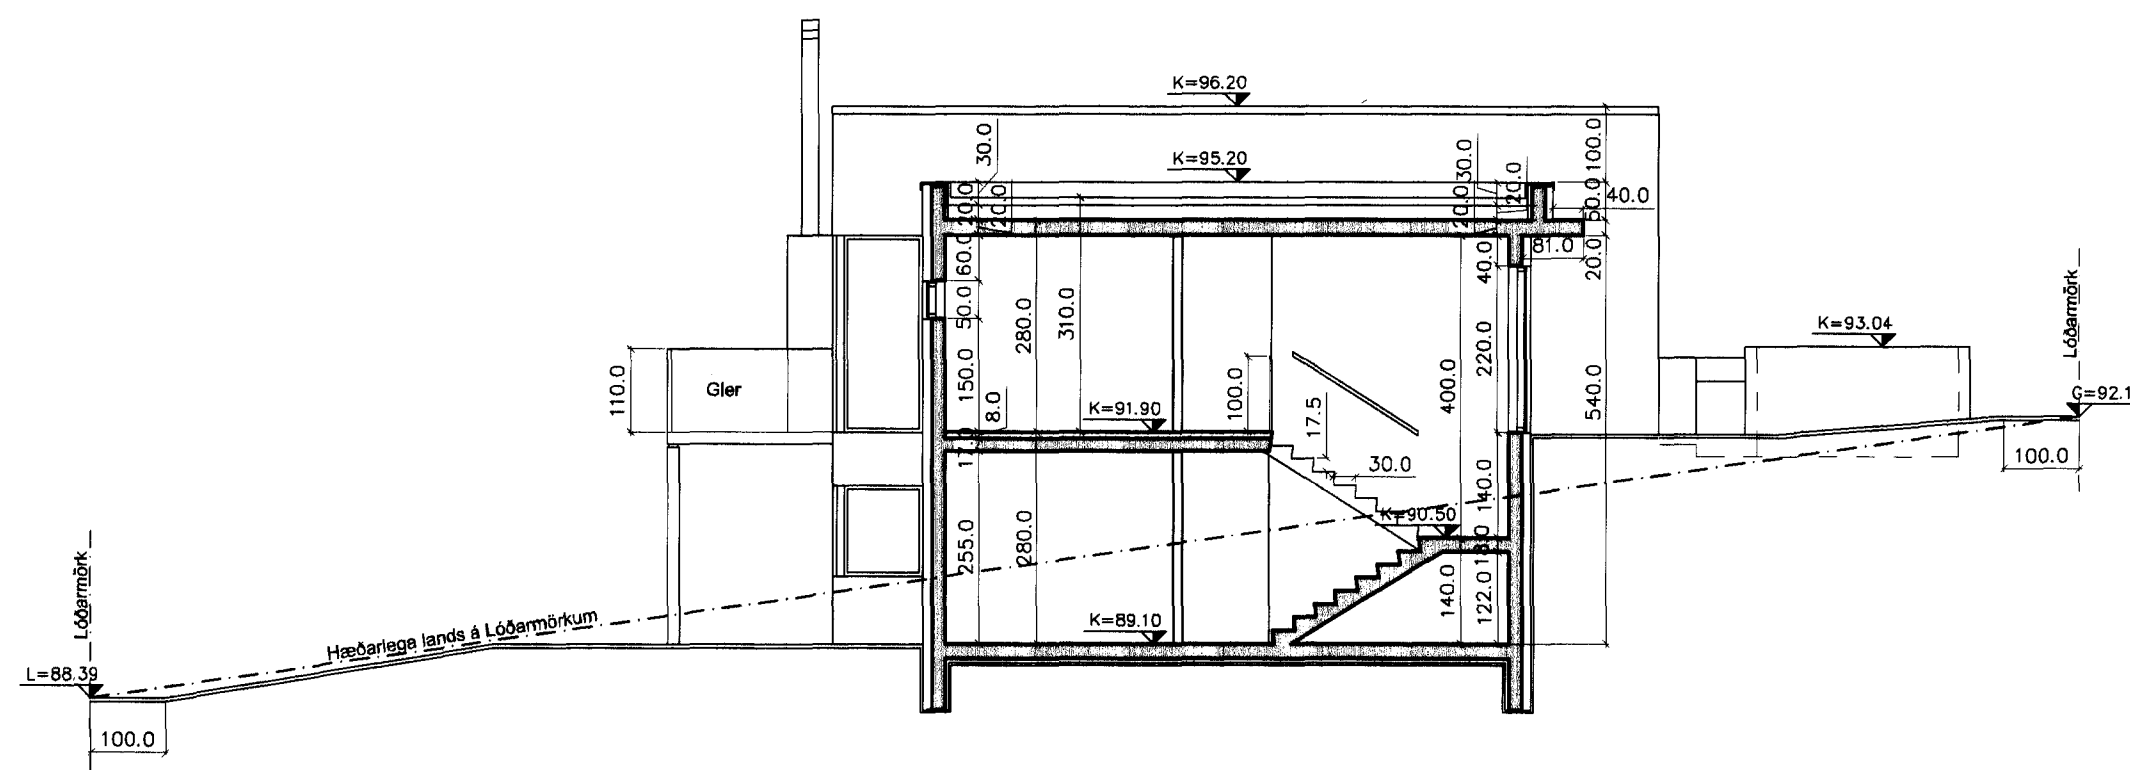


SNÍÐ A-A 1:100

D: Lóðarhönnun	17.06.10
C: Lóðarhönnun	08.07.08
B: innra skipulag nedri hæðar, rýrnisnúmer	10.10.07
A: Uppbygging útveggja. Stækkun nedri hæðar	12.06.07
BREYTINGAR:	DAGS:

BREKKUÁS 19, HAFNARFIRÐI

ADALUPPDRÁTTUR	VERK:	1:100
GRUNNMYND N.H.	KVARDI:	26.01.07
SNÍÐ A-A	DAGS:	TEIKN: LME,IFG,ÁK
	SKRÁ:	

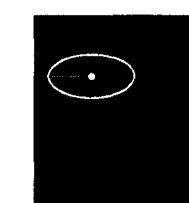

KOLLGÁTA
arkitektúr - hönnun
Kaupvangsstr. 29, 600 Akureyri
Símar: 462 7881 - 862 7881
Netfang: kollgata@kollgata.is

Logi Már Einarsson arkitekt fal kt. 210864 - 2969