




Sembykt bann  
 15 SEP 2010  
 Byggingakultúrm í Hafnarfirði  
 Fk. Póttur S. Gunnlaugsson

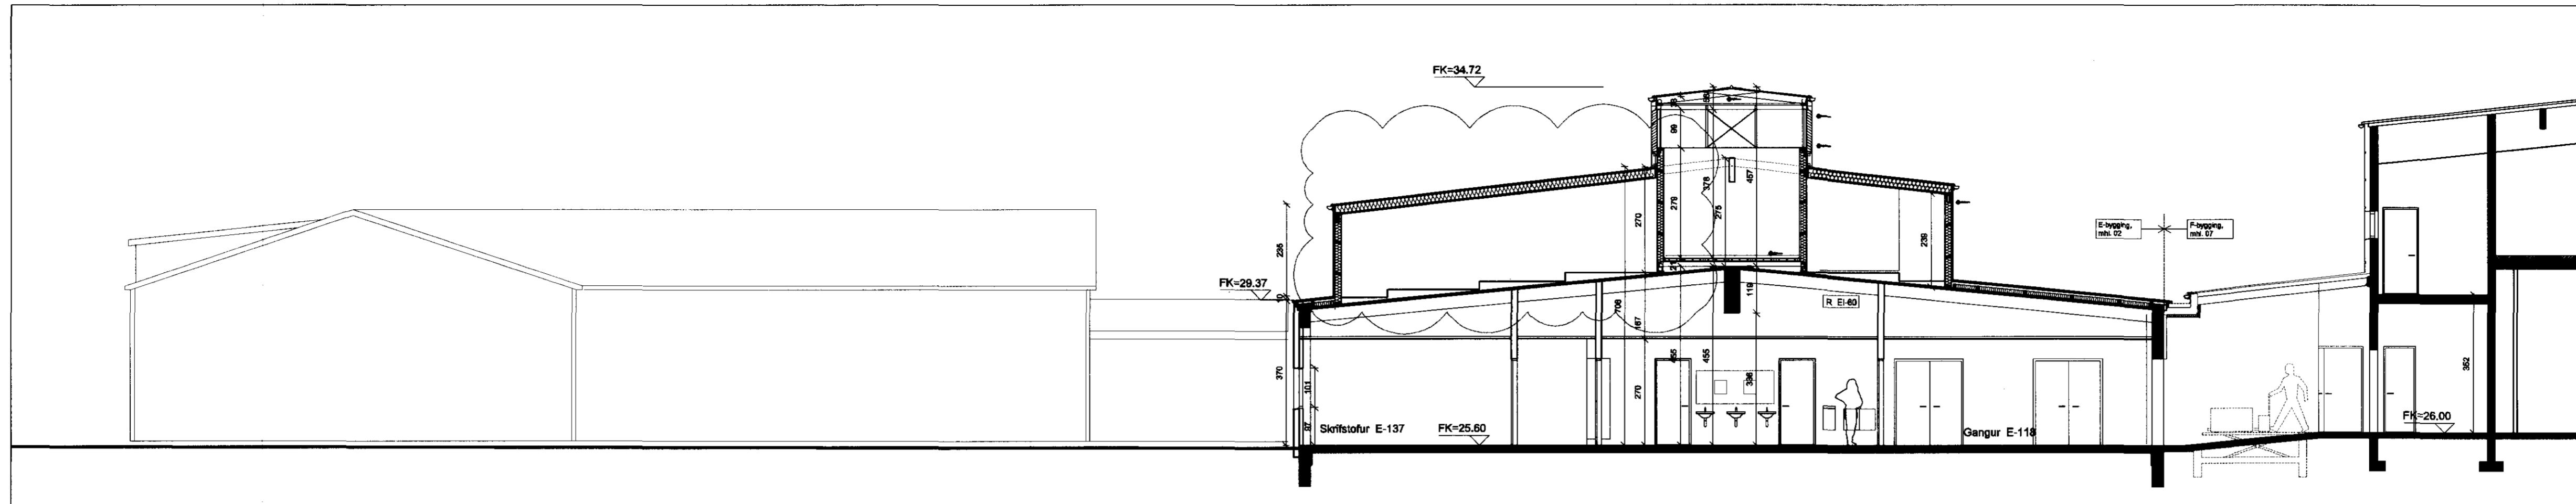


SNID A-A, 1:100

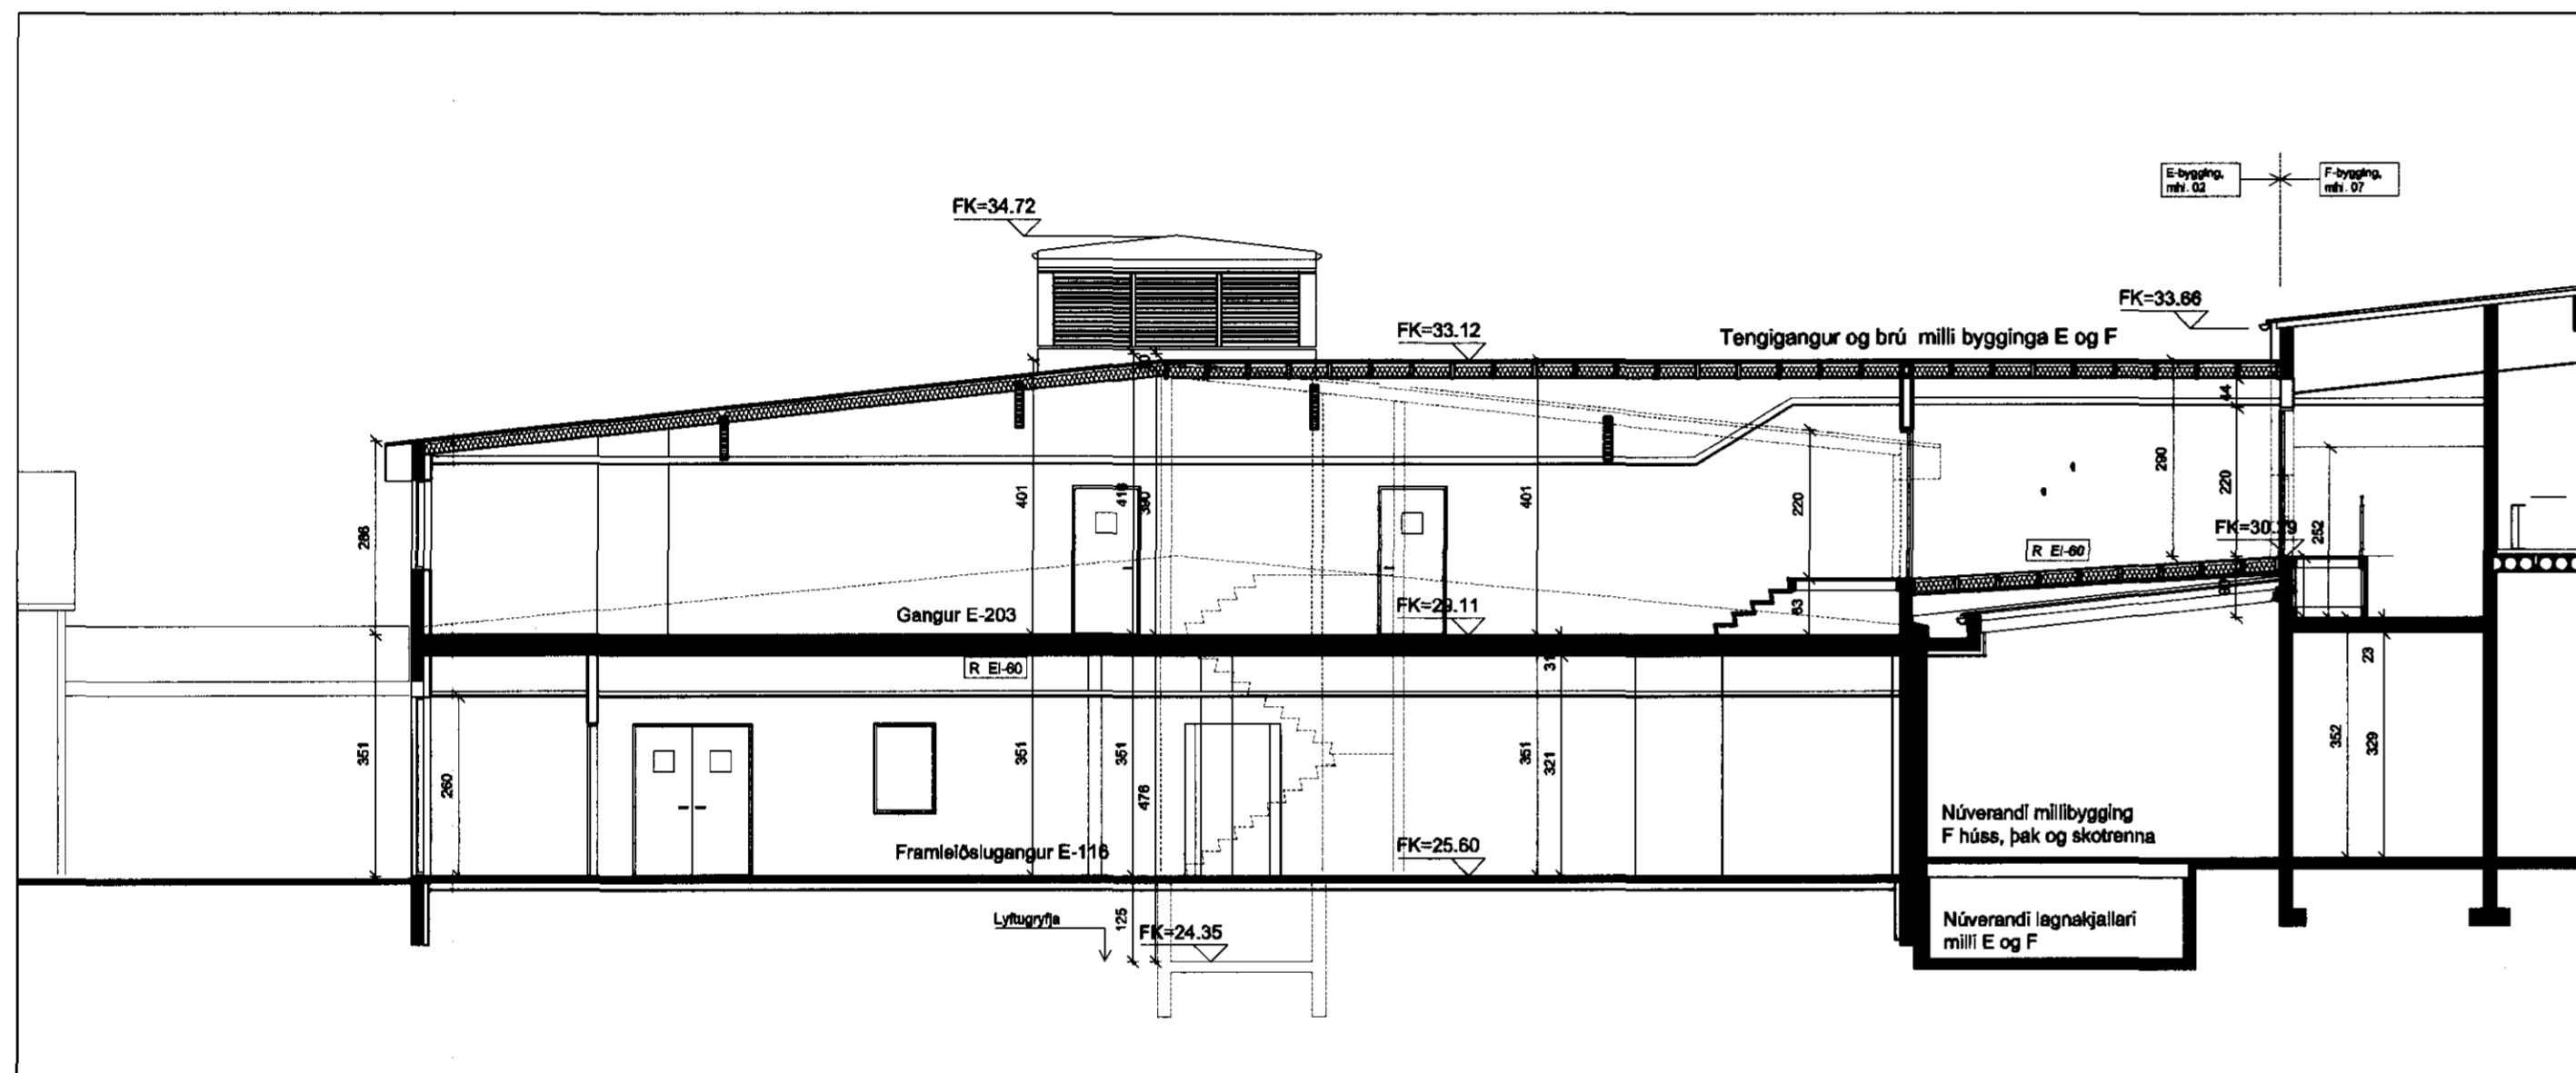

SNID B-B, 1:100

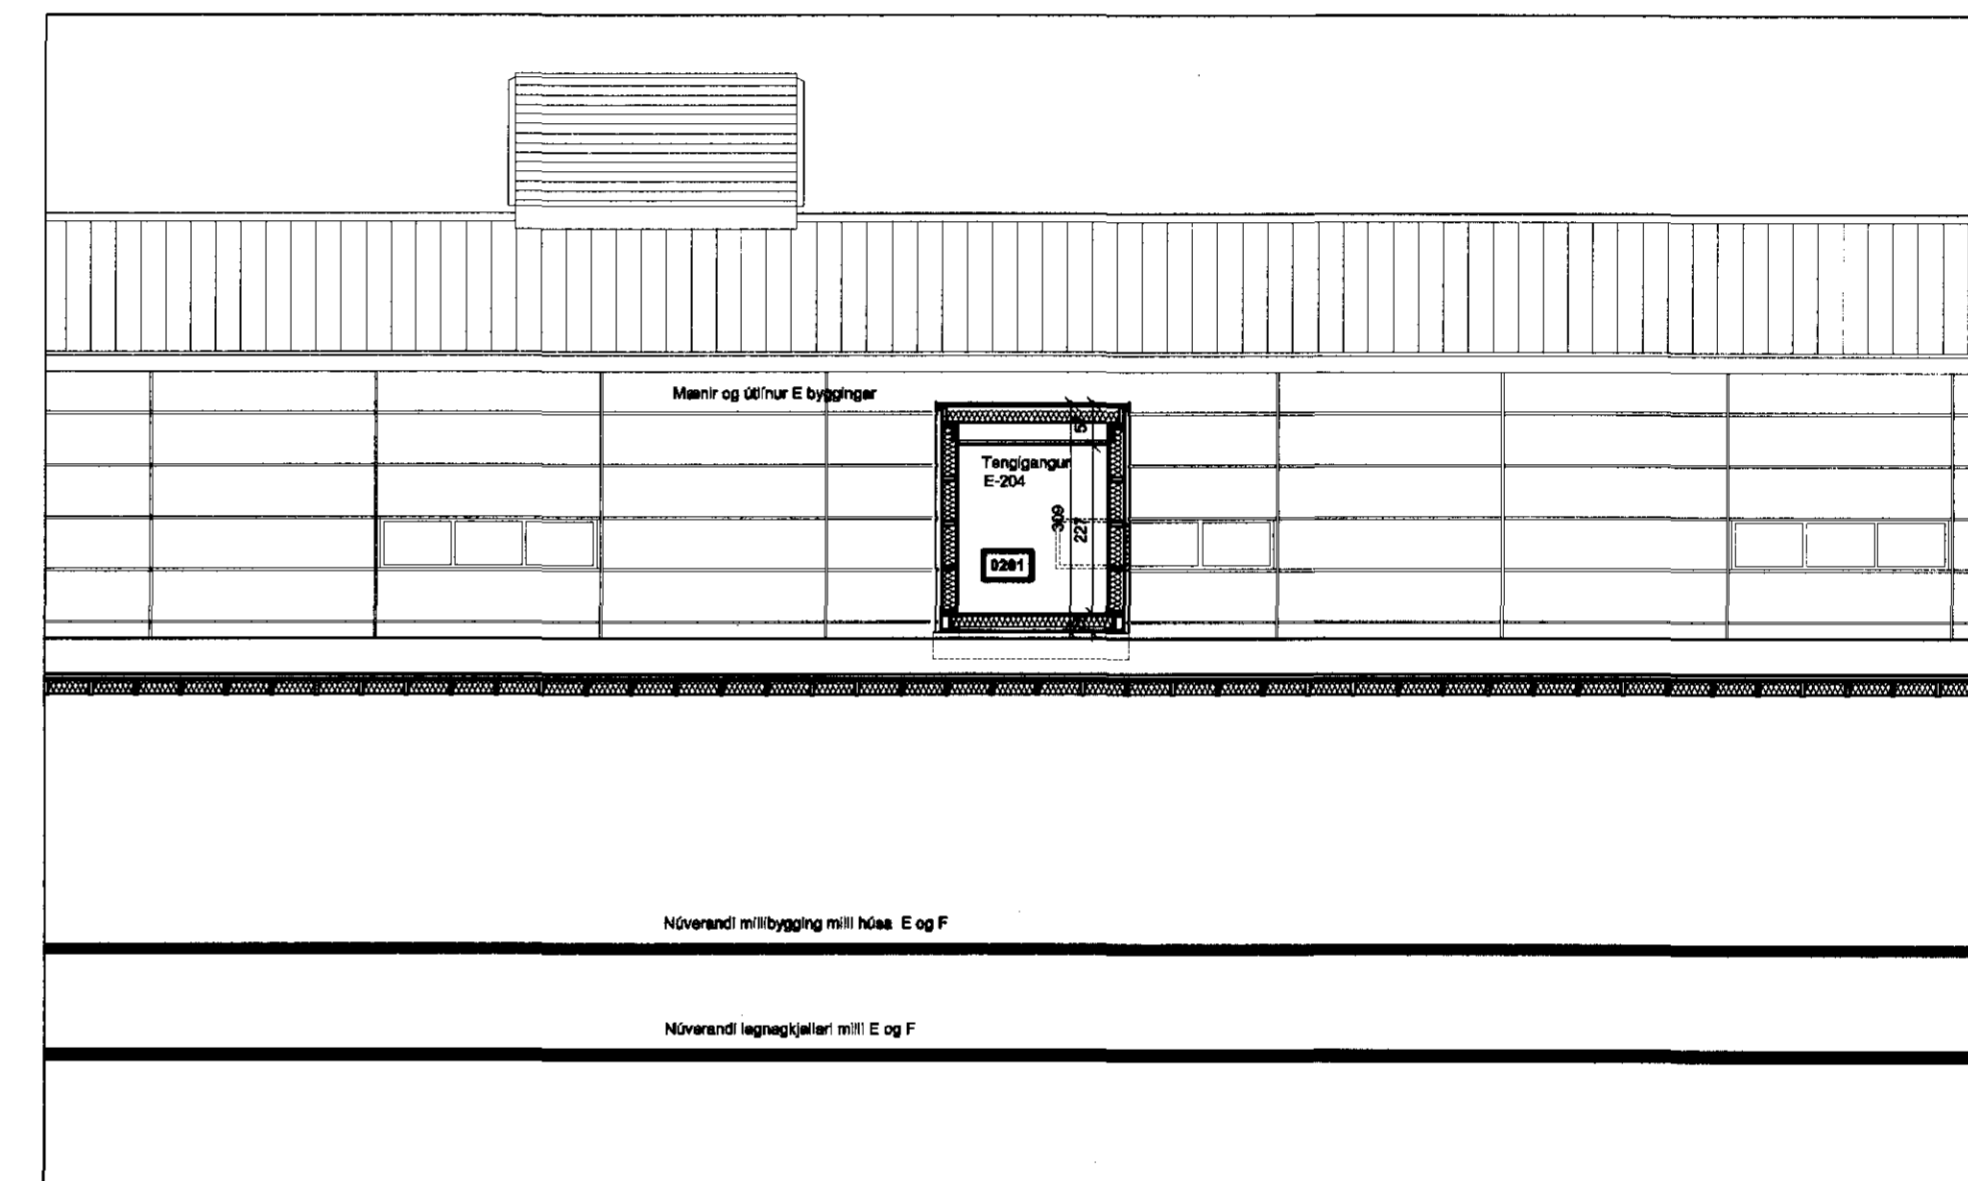


SNID D-D, 1:100

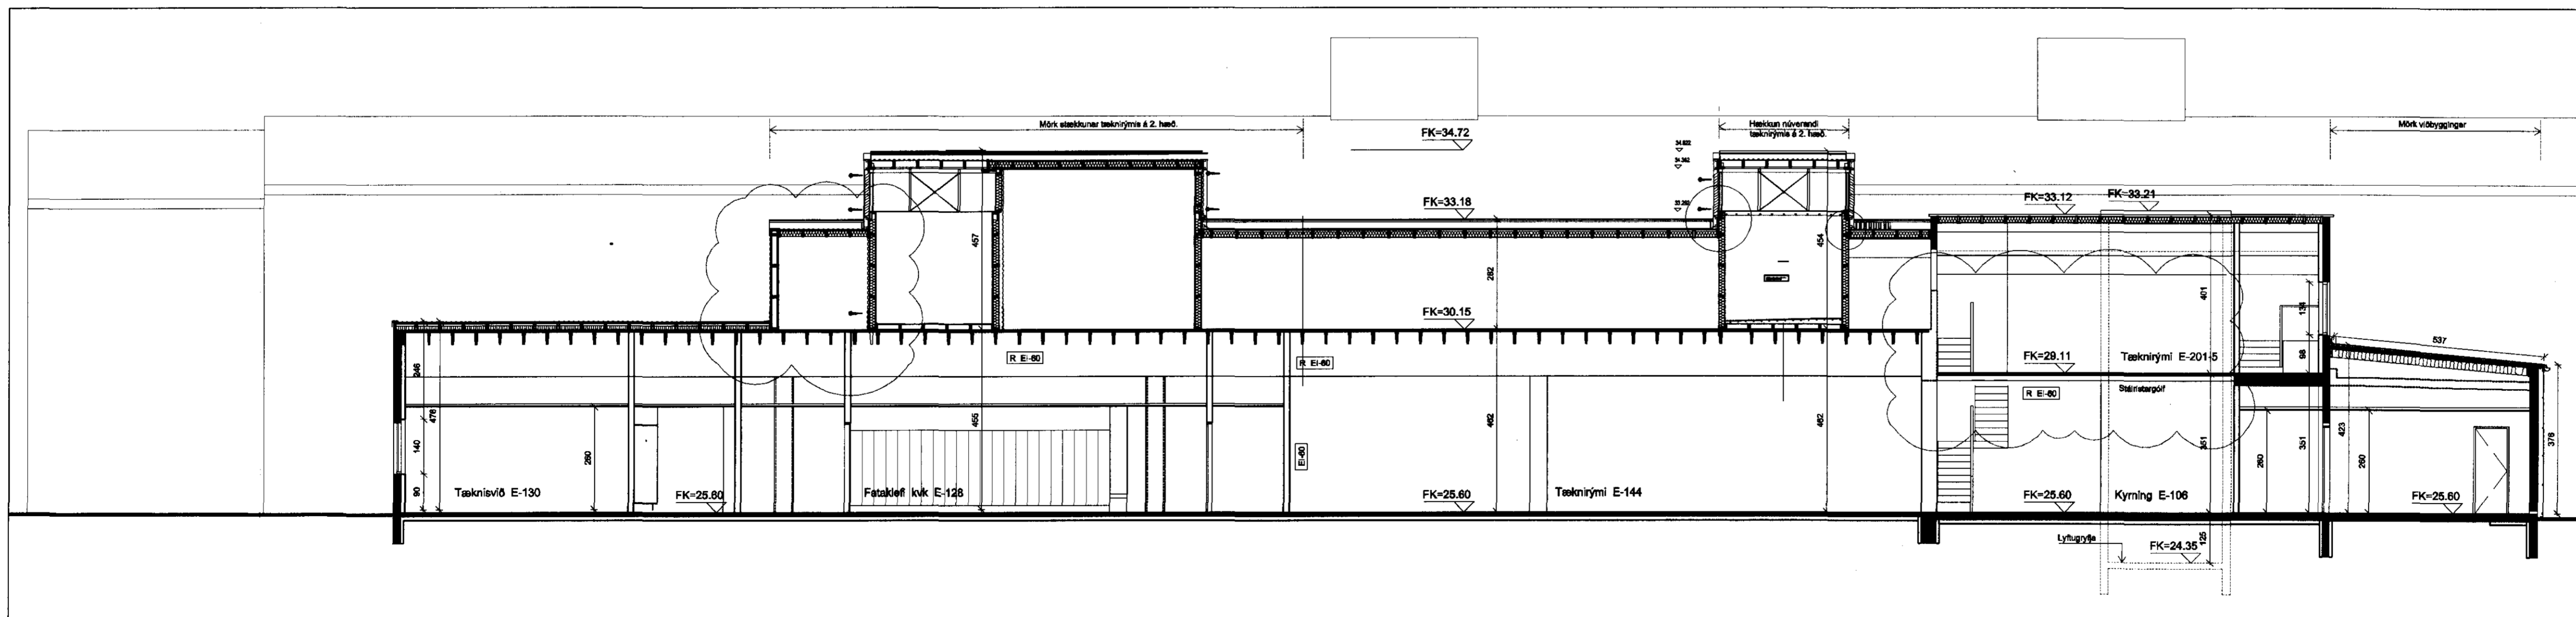

SNID C-C, 1:100

SKÝRINGAR:

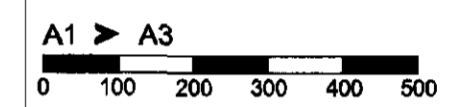

C:

B:


A: Stærðskráð teknirými 2. hæð. Gólf teknirými 201-5

20.08.2010

BREYTINGAR:

DAGS:

LYKILMYND:

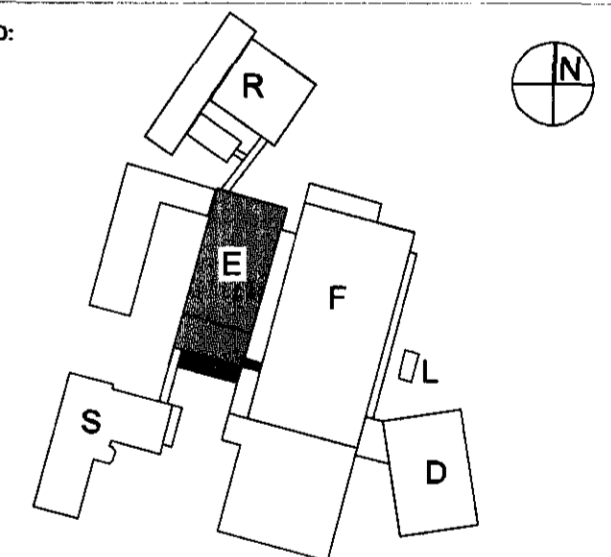

VERKKAUP:



REYKJAVÍKURVEGUR 78.  
 BYGGINGARHLUTI: E-BYGGING

ÆDALUPPDRATTUR

ÚTLIT

VERK: ACTA 0933 DAGS: 19.04.2010  
 KVARDI: 1:100 TEIKNAD: BÓG/ÓB  
 SKRÁ: 0933-E-104.DWG

ÚTI INNI

ARKITEKTAR

ÞINGHOLTSTRÆTI 27 101 REYKJAVÍK  
 Símar 552 7660 & 562 7660 FAX 552 7661  
 NETFANG u@ui.is  
 VEFANG http://www.ui.is

BALDUR Ó. SVANARSSON ARKITEKTAR FAI  
 120387-5149

JÓN ÞÓR ÞORVALDSSON ARKITEKTAR FAI  
 021256-7579

TEIKNINGANR: A-E-103 BREYTING: A