




Upprunalegur hönnuður: Batteríð ehf.

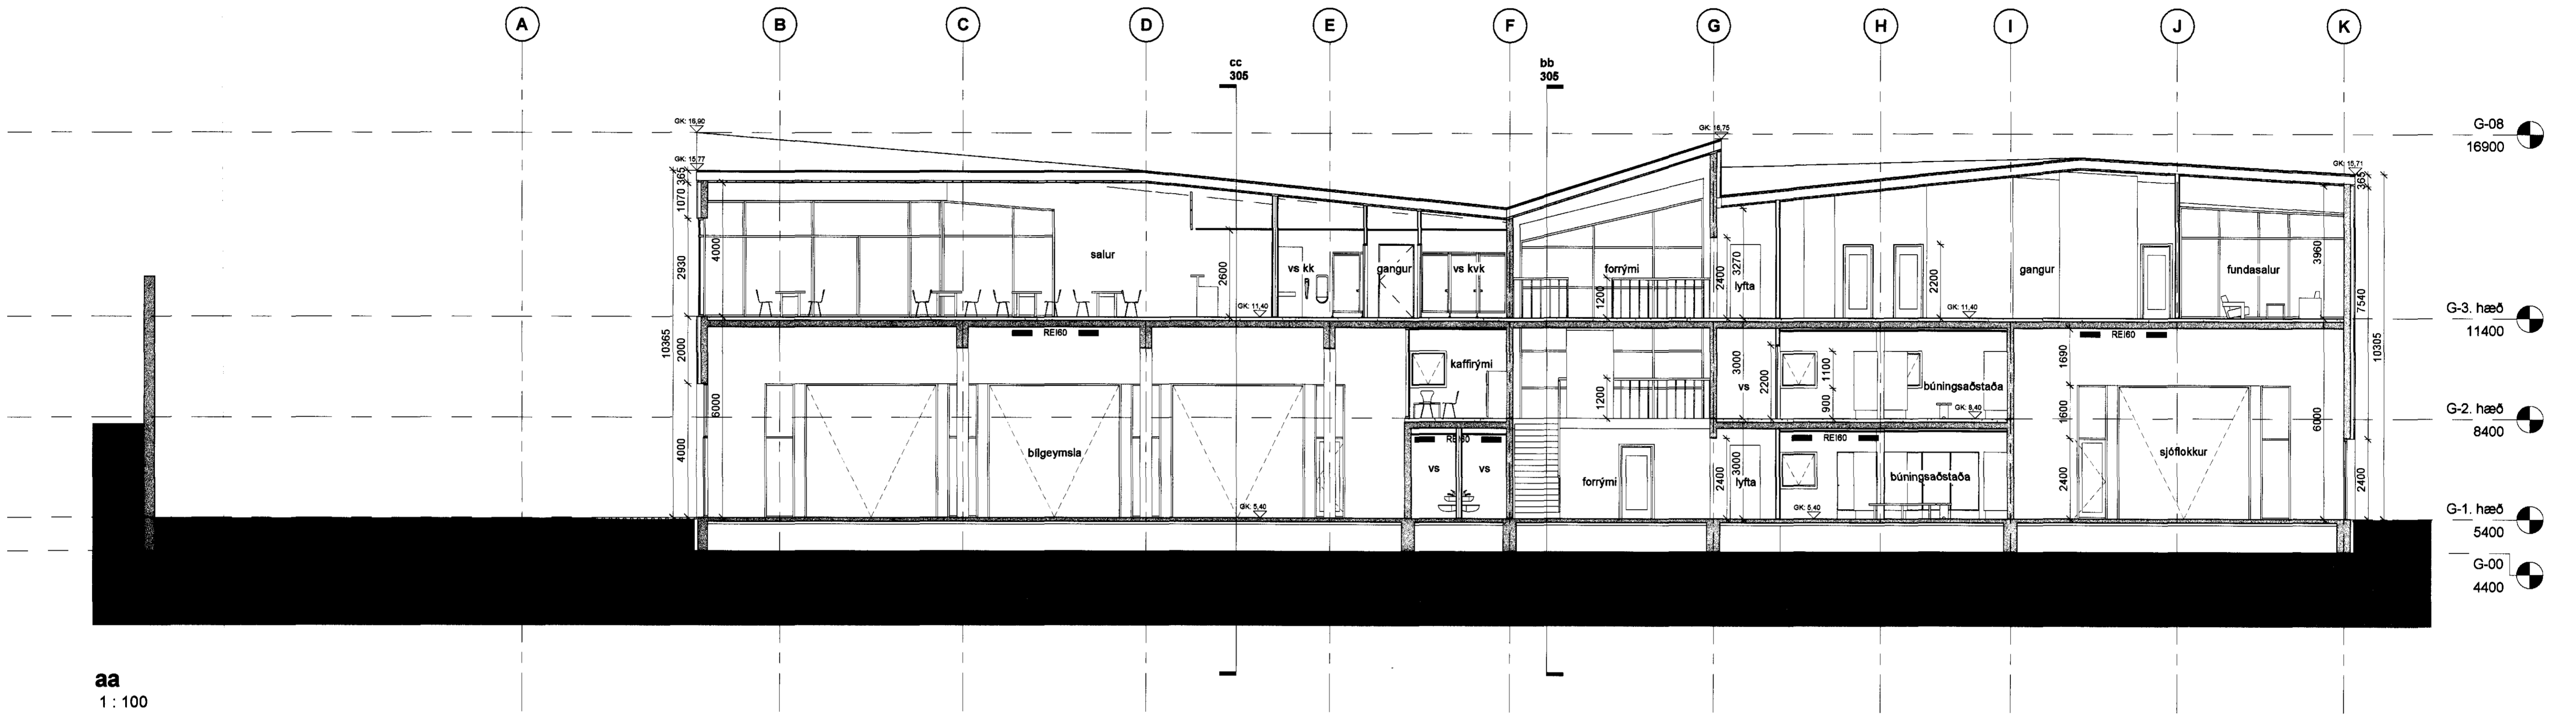

aa  
 1:100

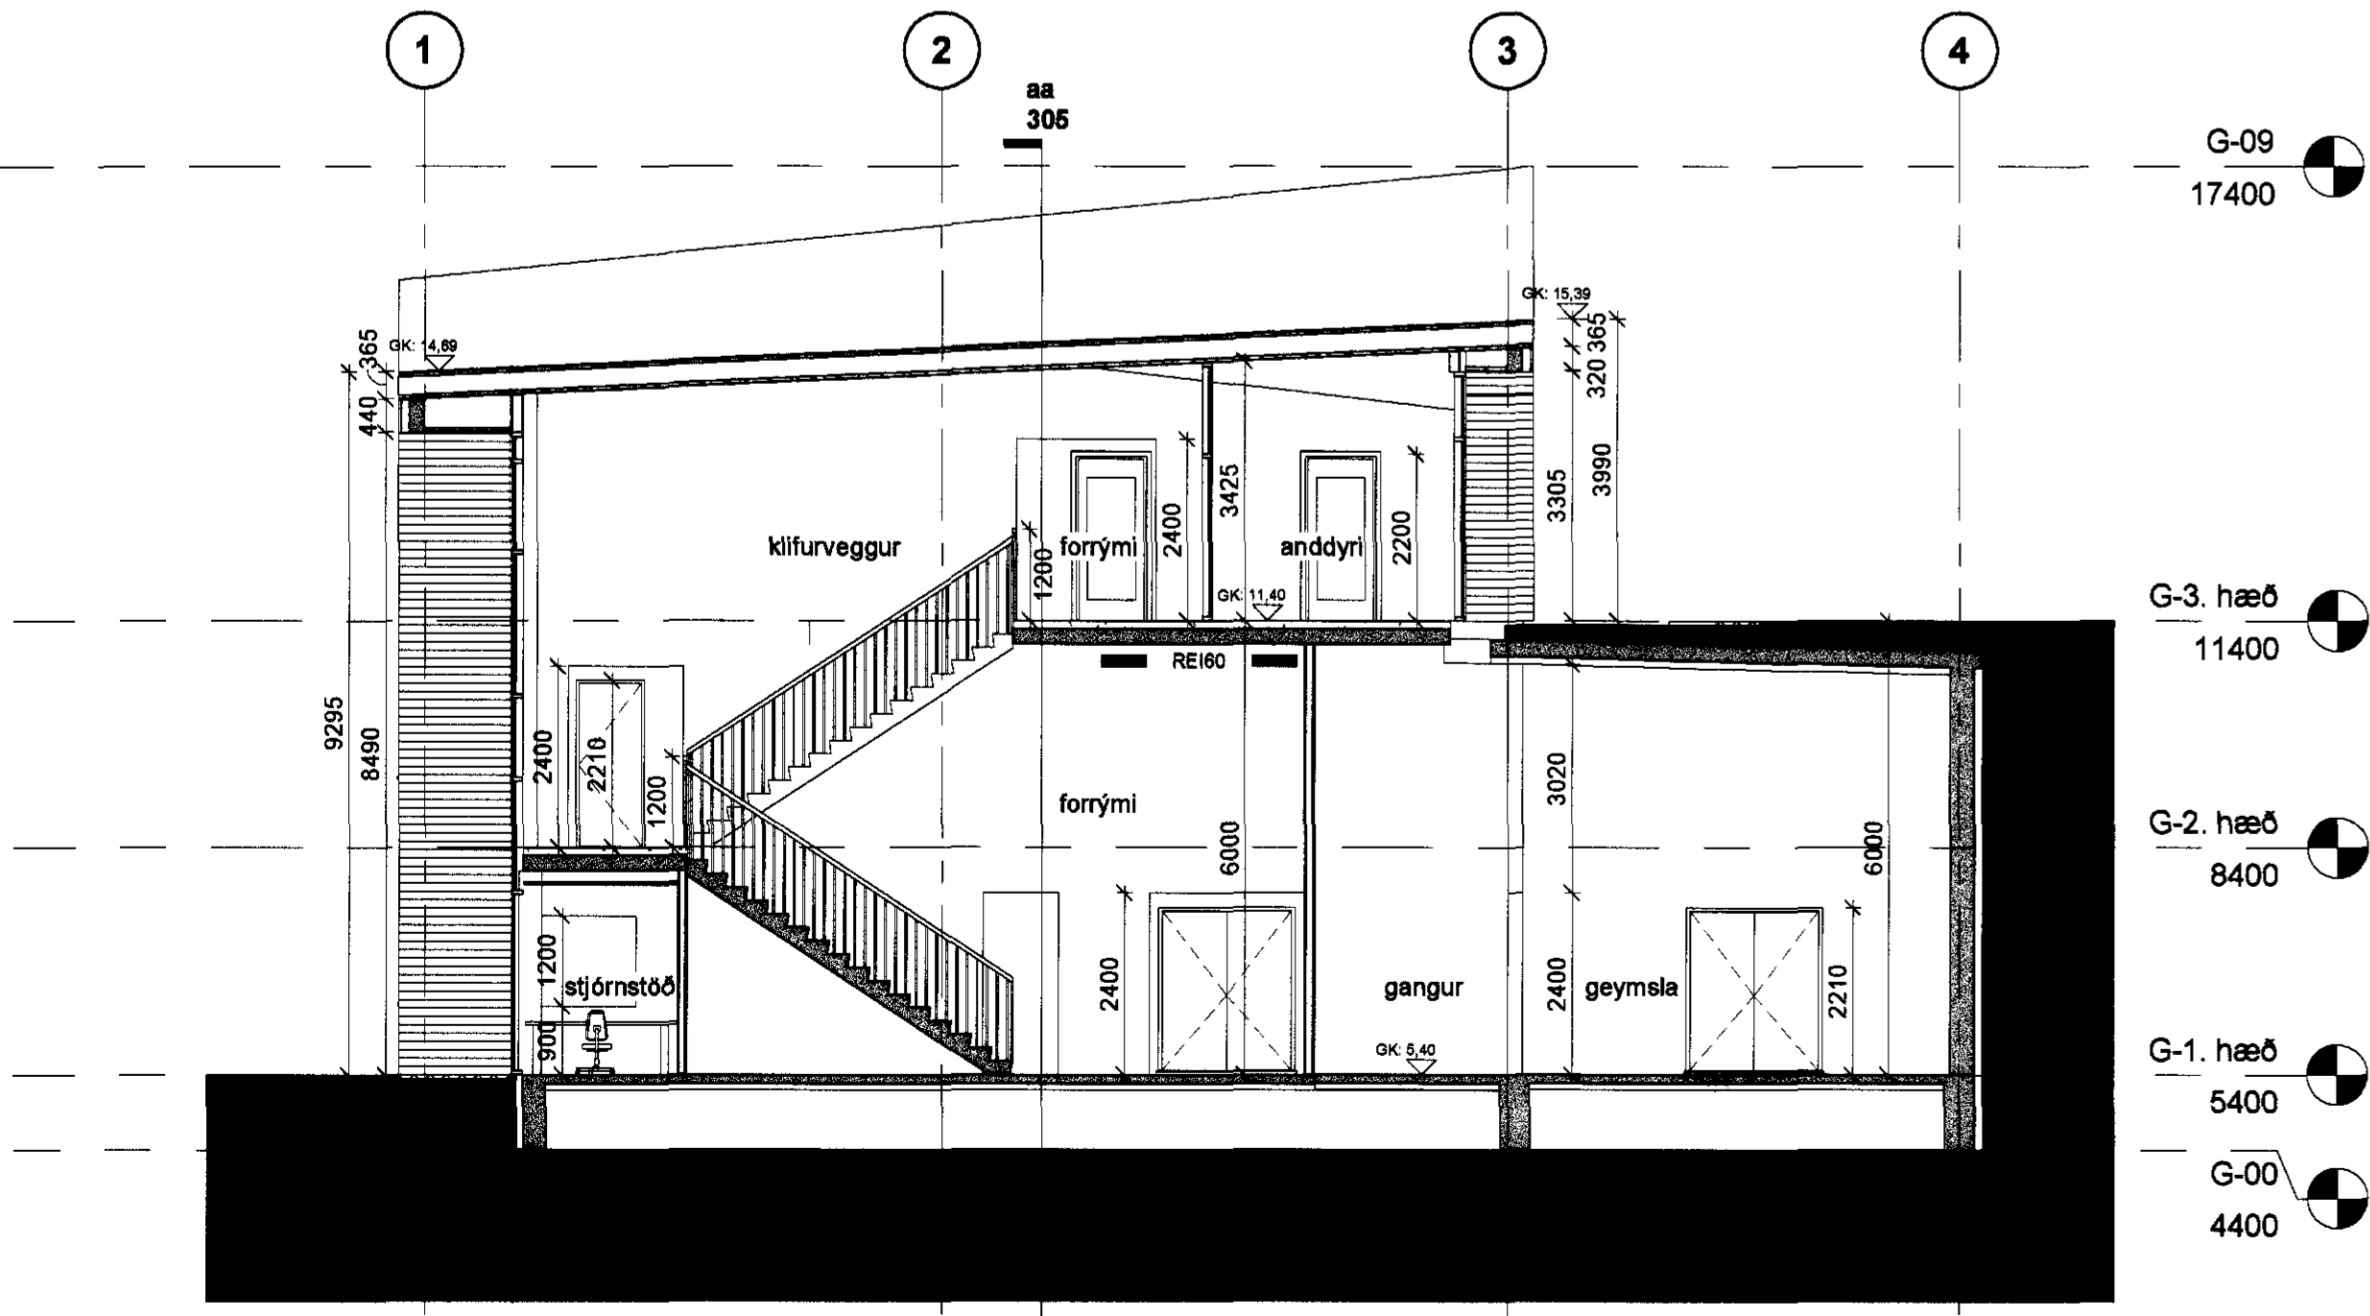

bb  
 1:100

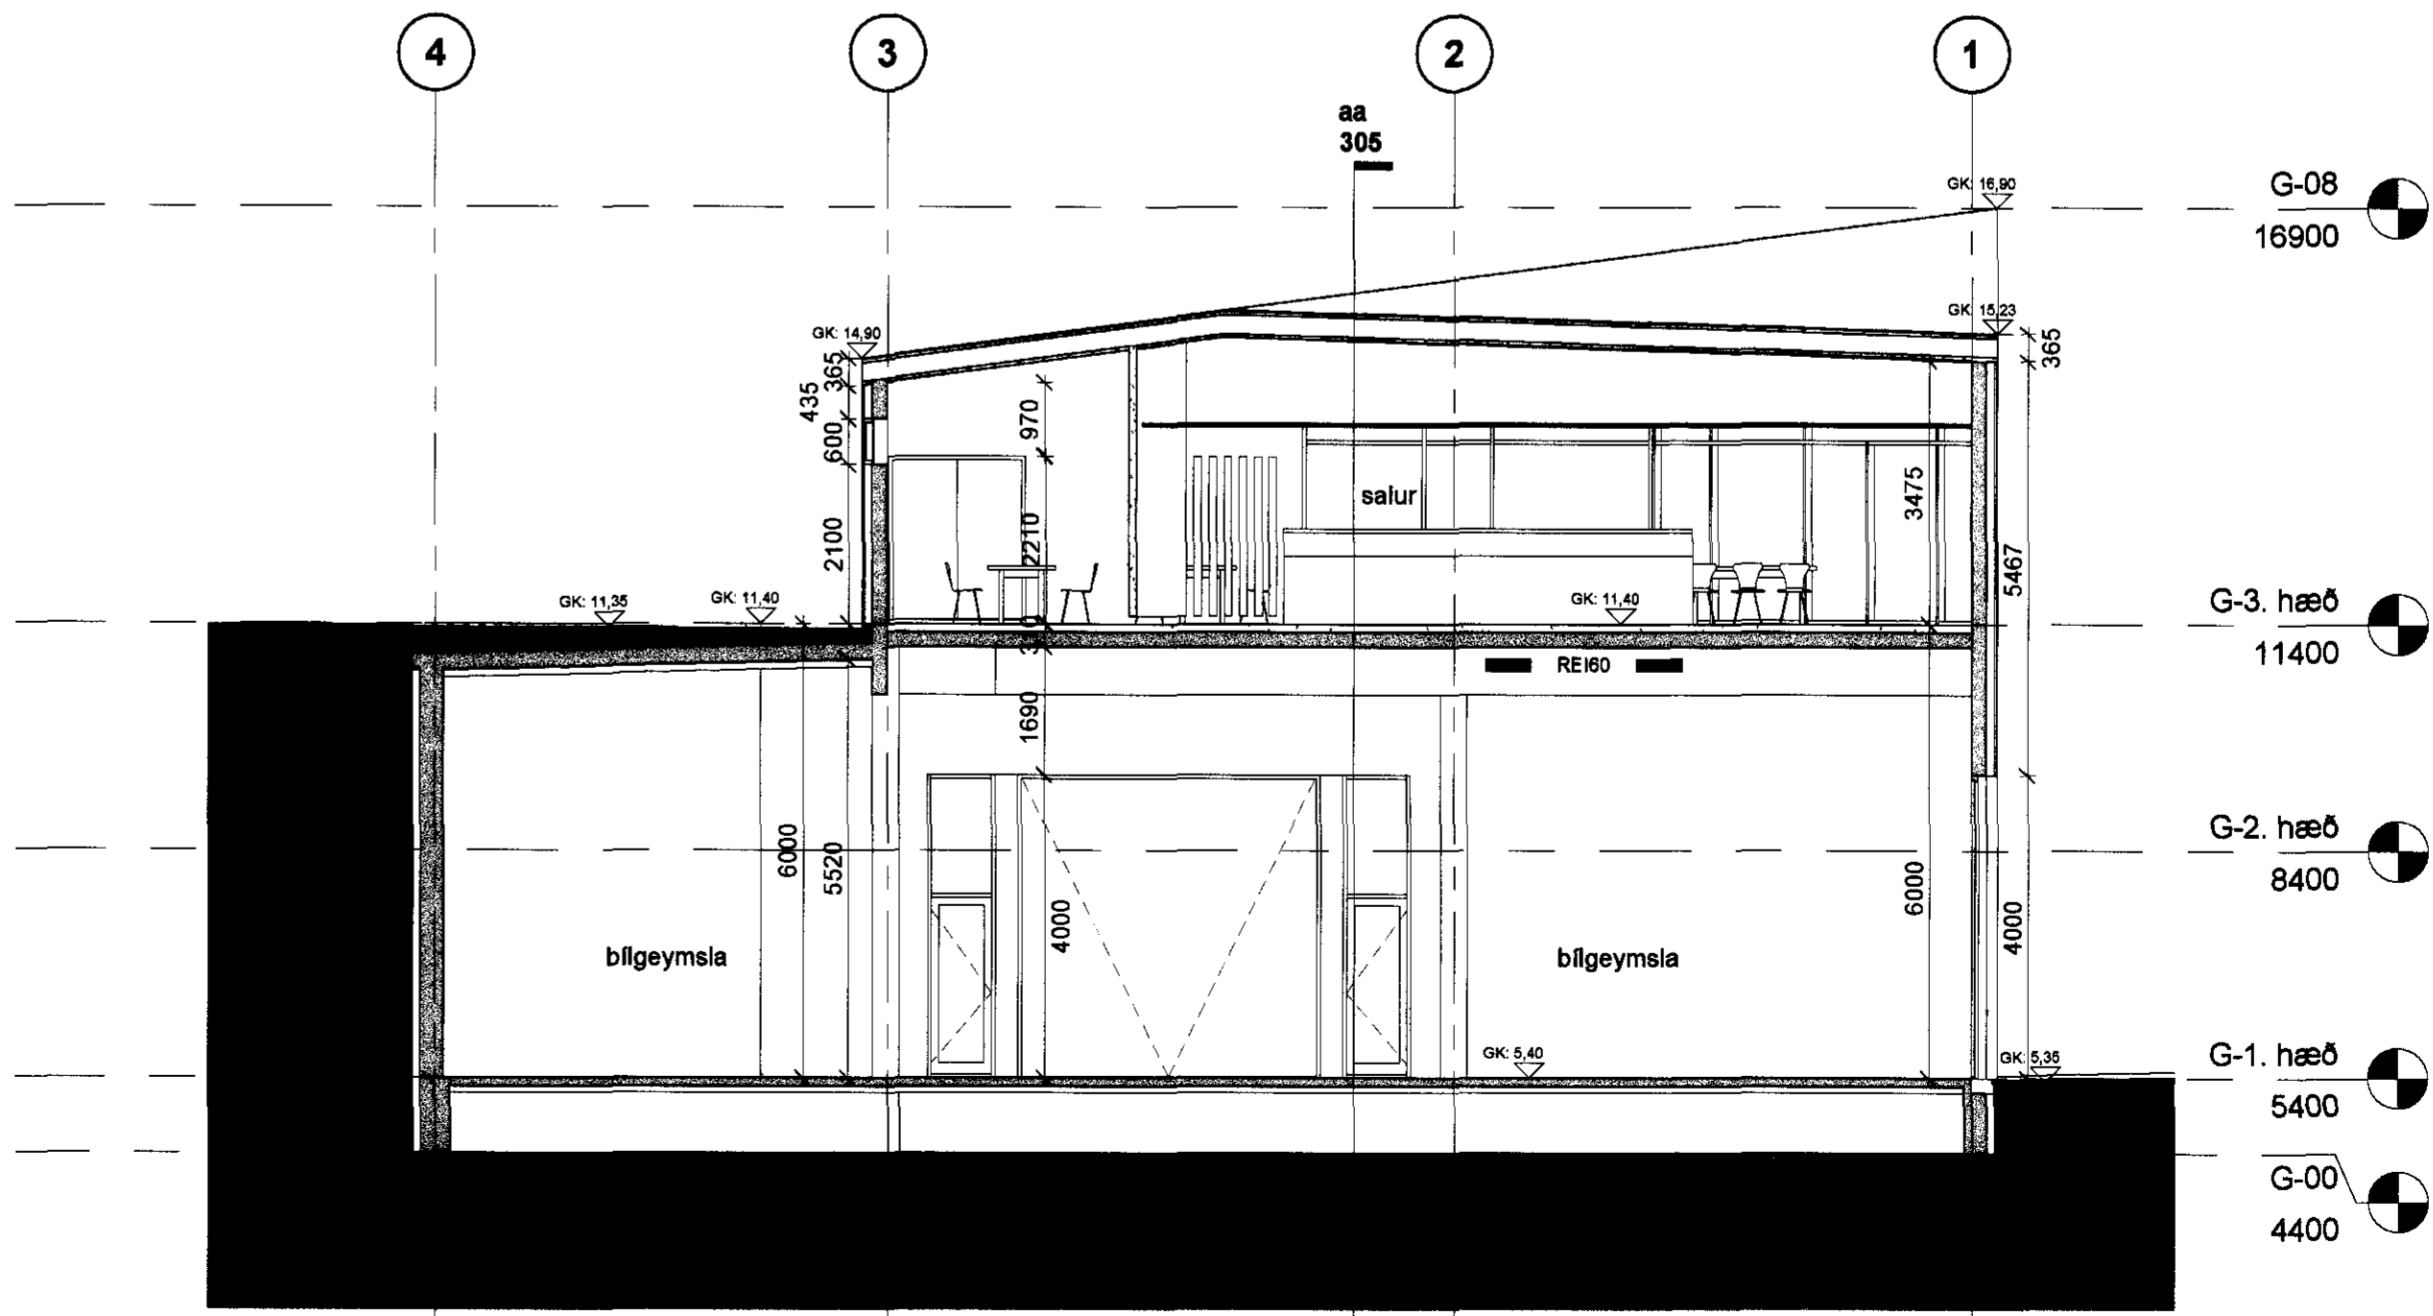

cc  
 1:100



1	ÚTB	17.09.2010	JEB	Byggingarstærðir / mál, brunahönnun / upplýsingar
0	ÚTB	14.05.2008	FRJ	FRJSD/GAFAT, byggingarmál
0	ÚTB			
0	ÚTB			
	Vg	TR	Deja	Tekin, Skirting / Breyting

**BJÖRGUNARMIDSTÖÐ HAFNARFJARÐAR**  
 VERKKAUPLI / EIGNAR  
**Aðsetur Björgunarsveitar Hafnarfjarðar**  
 TEGUND VERKS

**HVALEYRARBRAUT 32**  
 GATASTADSETNING

**Aðaluppdráttur**  
 Snældingar  
 aa / bb / cc

LANDNÚMUR: 121120  
 STADGR.: 1400-1-44200320  
 MHL: 01  
 MKV: 1:100  
 BLAÐSTÆRÐ: A1  
 ÚTGÁFA DAGS: 17.09.2010  
 STÖFN DAGS: 02.05.2008  
 TEIÐNAÐ: AGE/AEG  
 YFIRFARIÐ: Checker

0607 - 07 - 0 - A - (99) - 305 - 1

VERKNR. MAPPA SVIEDI ABYRGG SFB NR. RADNR. ÚTGÁFA



**BATTERÍÐ | ARKITEKTAR**  
 Trónuhrauni 1 | 220 Hafnarfjörri | S: 54 54 700 | batteri@arkitekt.is | www.arkitekt.is

Jón Ólafur Ólafsson FAI  
 Nr: 090659-4069

Sigurður Einarsson FAI  
 Nr: 110457-2789

Sigurður Harðarson FAI  
 Nr: 030446-3999