

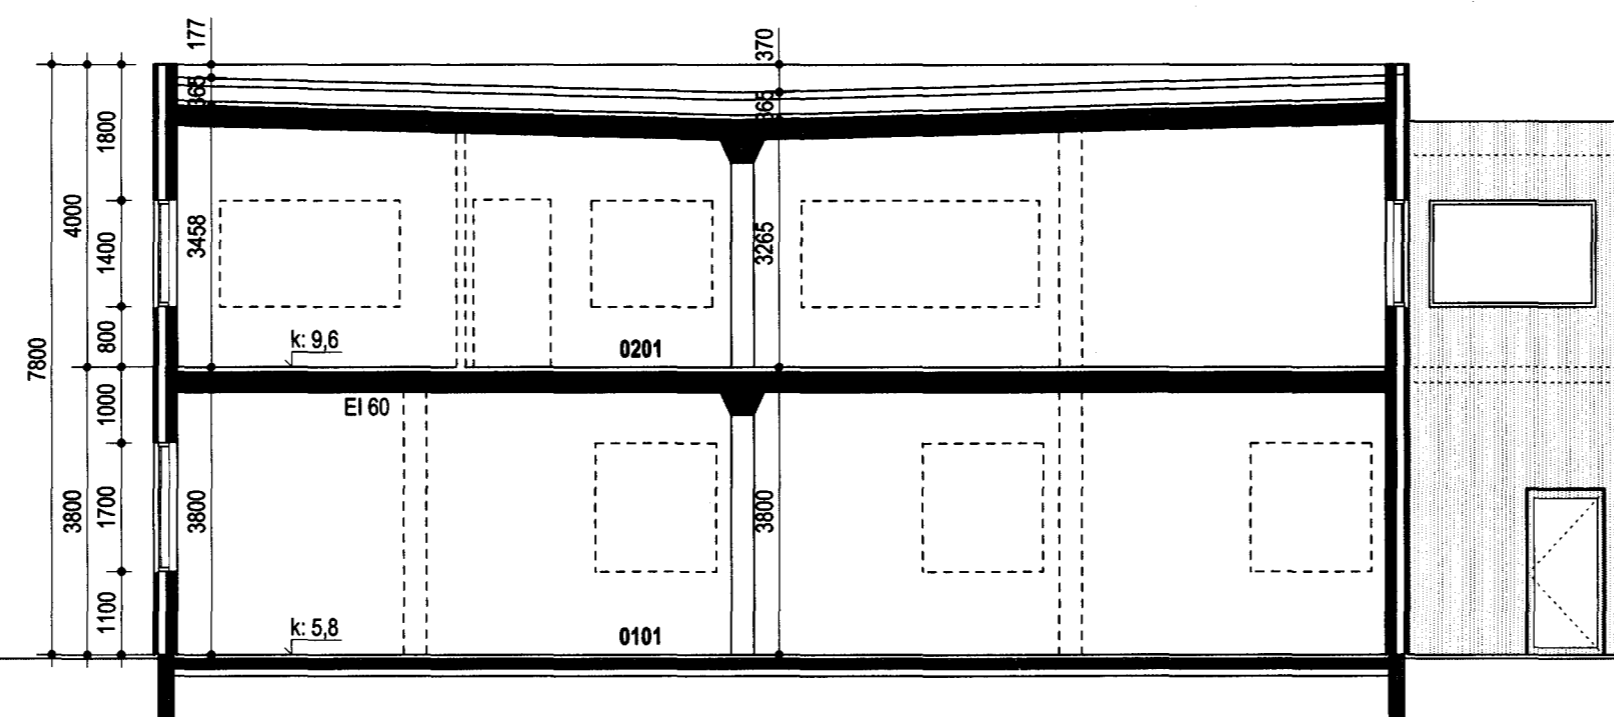


Samþykkt þann
16 FEB 2011
 Byggingafráunir / Hafnarvegur
 F.h. Sigurður Steinar Jónsson

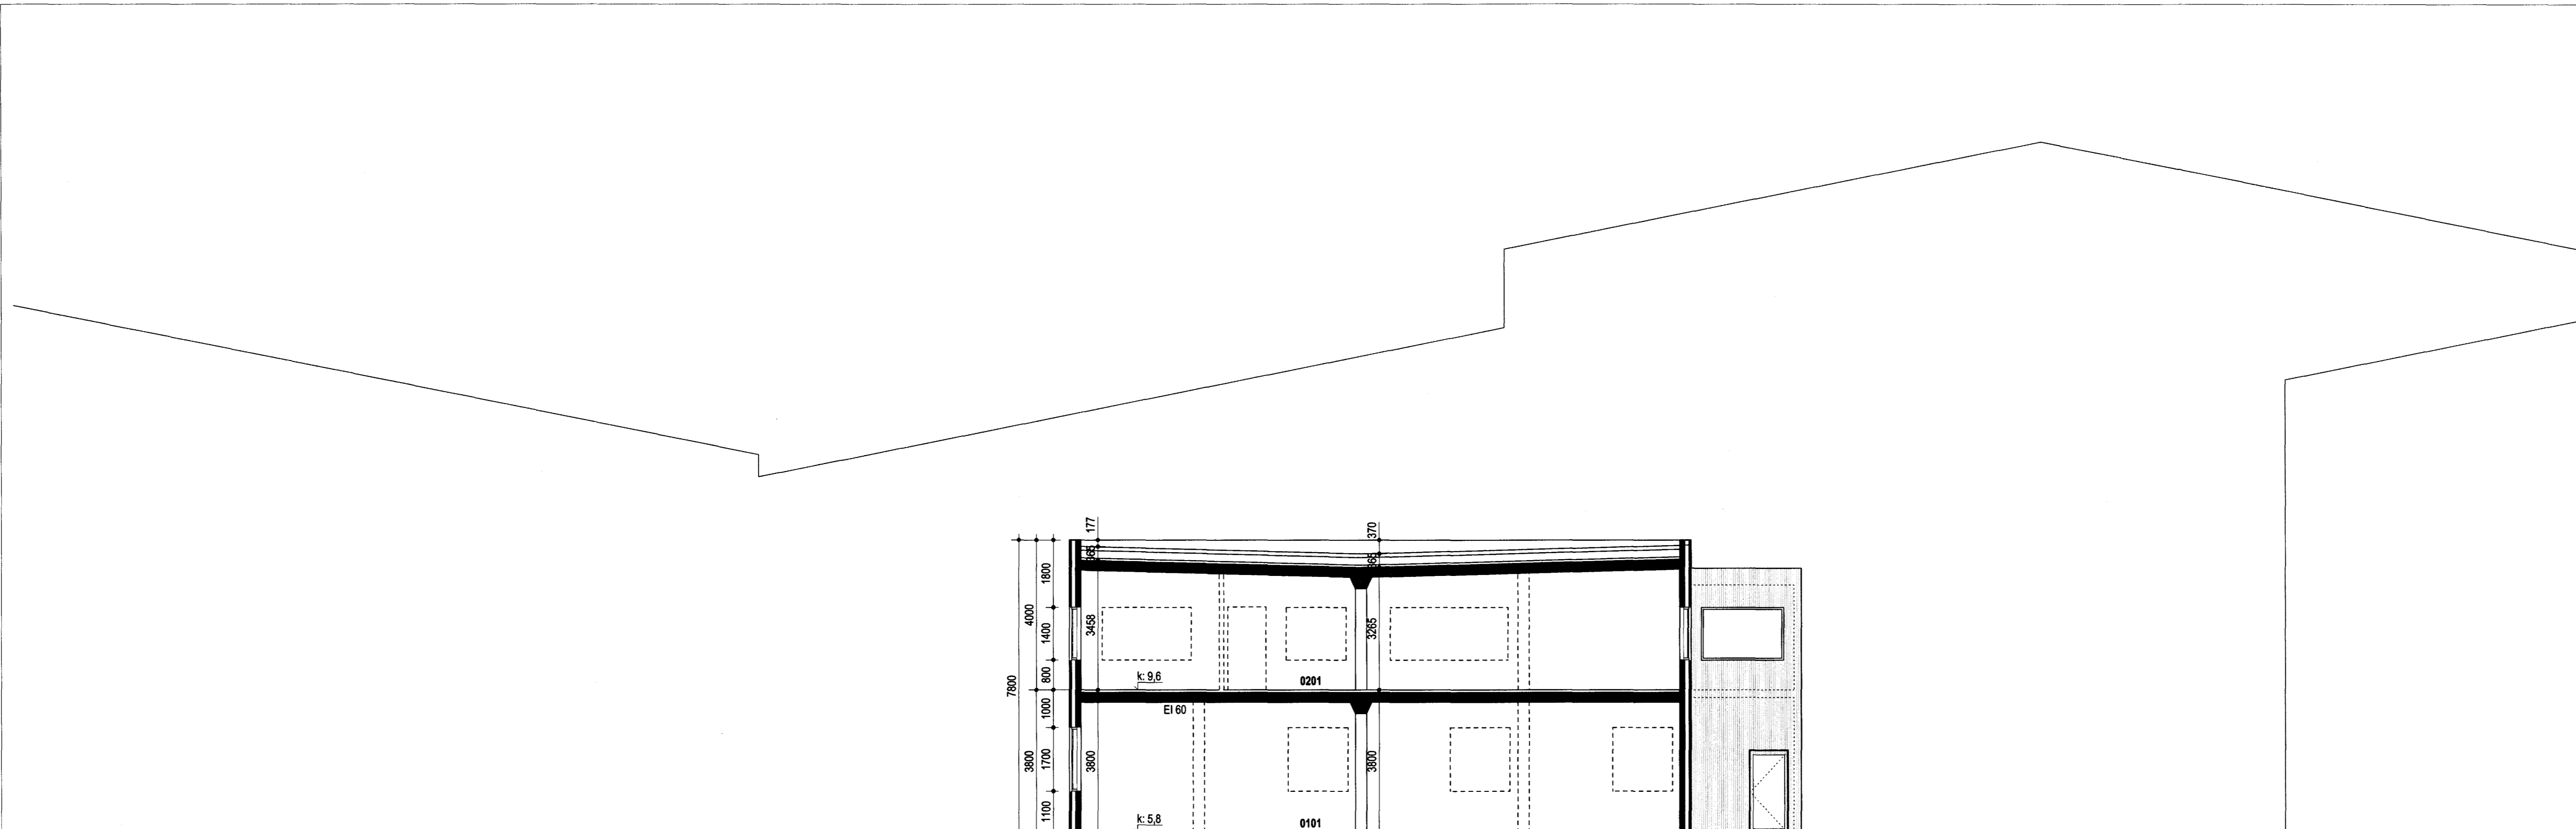

1 SKURÐUR AA
 mkv. 1:100

SKURÐUR AA

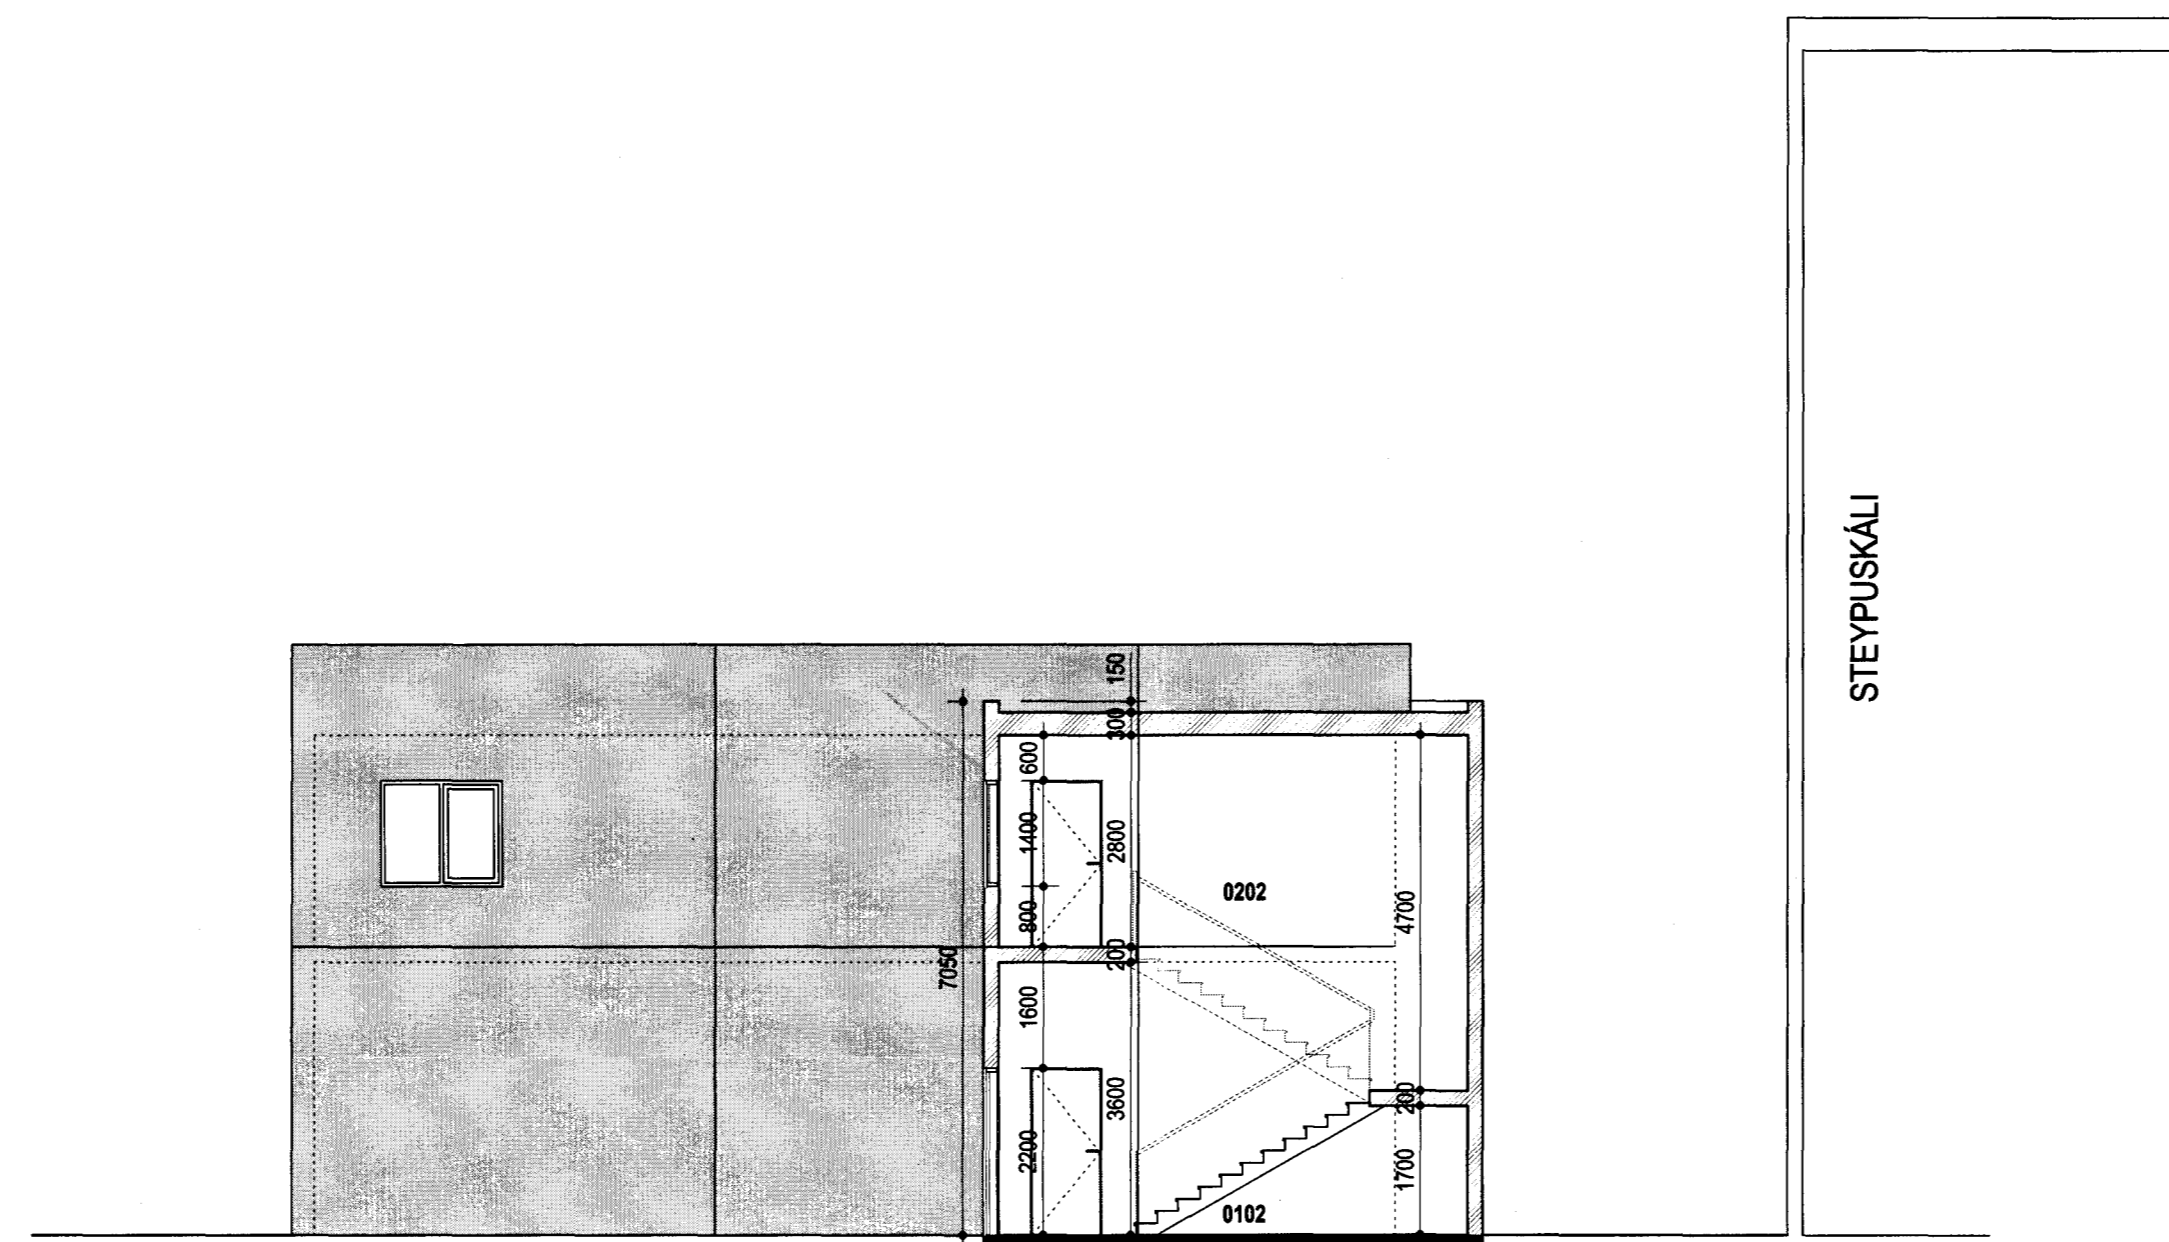

2 SKURÐUR BB
 mkv. 1:100

STEYPUSKÁLI

11.02.2011

Skýringar:
 Legend:

GLÁMA-KIM
 Architects' Association of Iceland - 100 Members
 Arnar Kristjánsson tel: 940352-3393
 Þórunn Björnsdóttir tel: 200484-5509
 Jóhanna Kristjánsson tel: 121057-6529
 Sigrún Kristjánsson tel: 121258-2289

Úg nr / Rev no	Lýsing / Description	Dagsetning / Date	Han / Tin / Des / Dwg	Yfir / Ckd	Notk heim / Suppl Rel	Notk heim / ISAL Rel	Stærð / Format	Mikv. / Scale
							A1	1:100

This drawing is the property of the Rio Tinto Alcan Iceland Ltd. and handed out for personal use only. It may neither be copied nor made available to others without permission of Rio Tinto Alcan Iceland Ltd. The receiver is liable for any misuse.



Dagsetning / Date	Teiknað / Drawn
08.02.2011	BBJ
Hannað / Designed	Yfir / Ckd
SK/BBJ	SK
Verktaki / Supplier	Teikn.númer / Dwg. type
GLÁMA-KIM	A01.04
Teikn.nr.verktaka / Supplier dwno.	Samþykkt / Approved
Hluti af / Part of:	

STEYPUSKÁLI, ÞJÓNUSTUBYGGING
SKURÐIR
ADALUPPDRÁTTUR
 Architectural: Building Application

Rio Tinto Alcan

Flokkur nr.:	Bláð nr.:	Næsta bl.nr.:
Kostn.nr.-Cno. /	Bún.nr.-Eq.no	
Teikn.nr. ISAL / Dwg.no. of ISAL / Breyt./Rev.		
ISAL		
Alcan Iceland Ltd		
Dráumarkv		
IS-222 Hafnarvegur		
Iceland		
ISAL Yfirfarð og skráð, dags / ISAL Checked, date	ISAL Samþykkt, dags / ISAL Approval, date	