




S1 SÚLA
121 521 MKV. 1
131

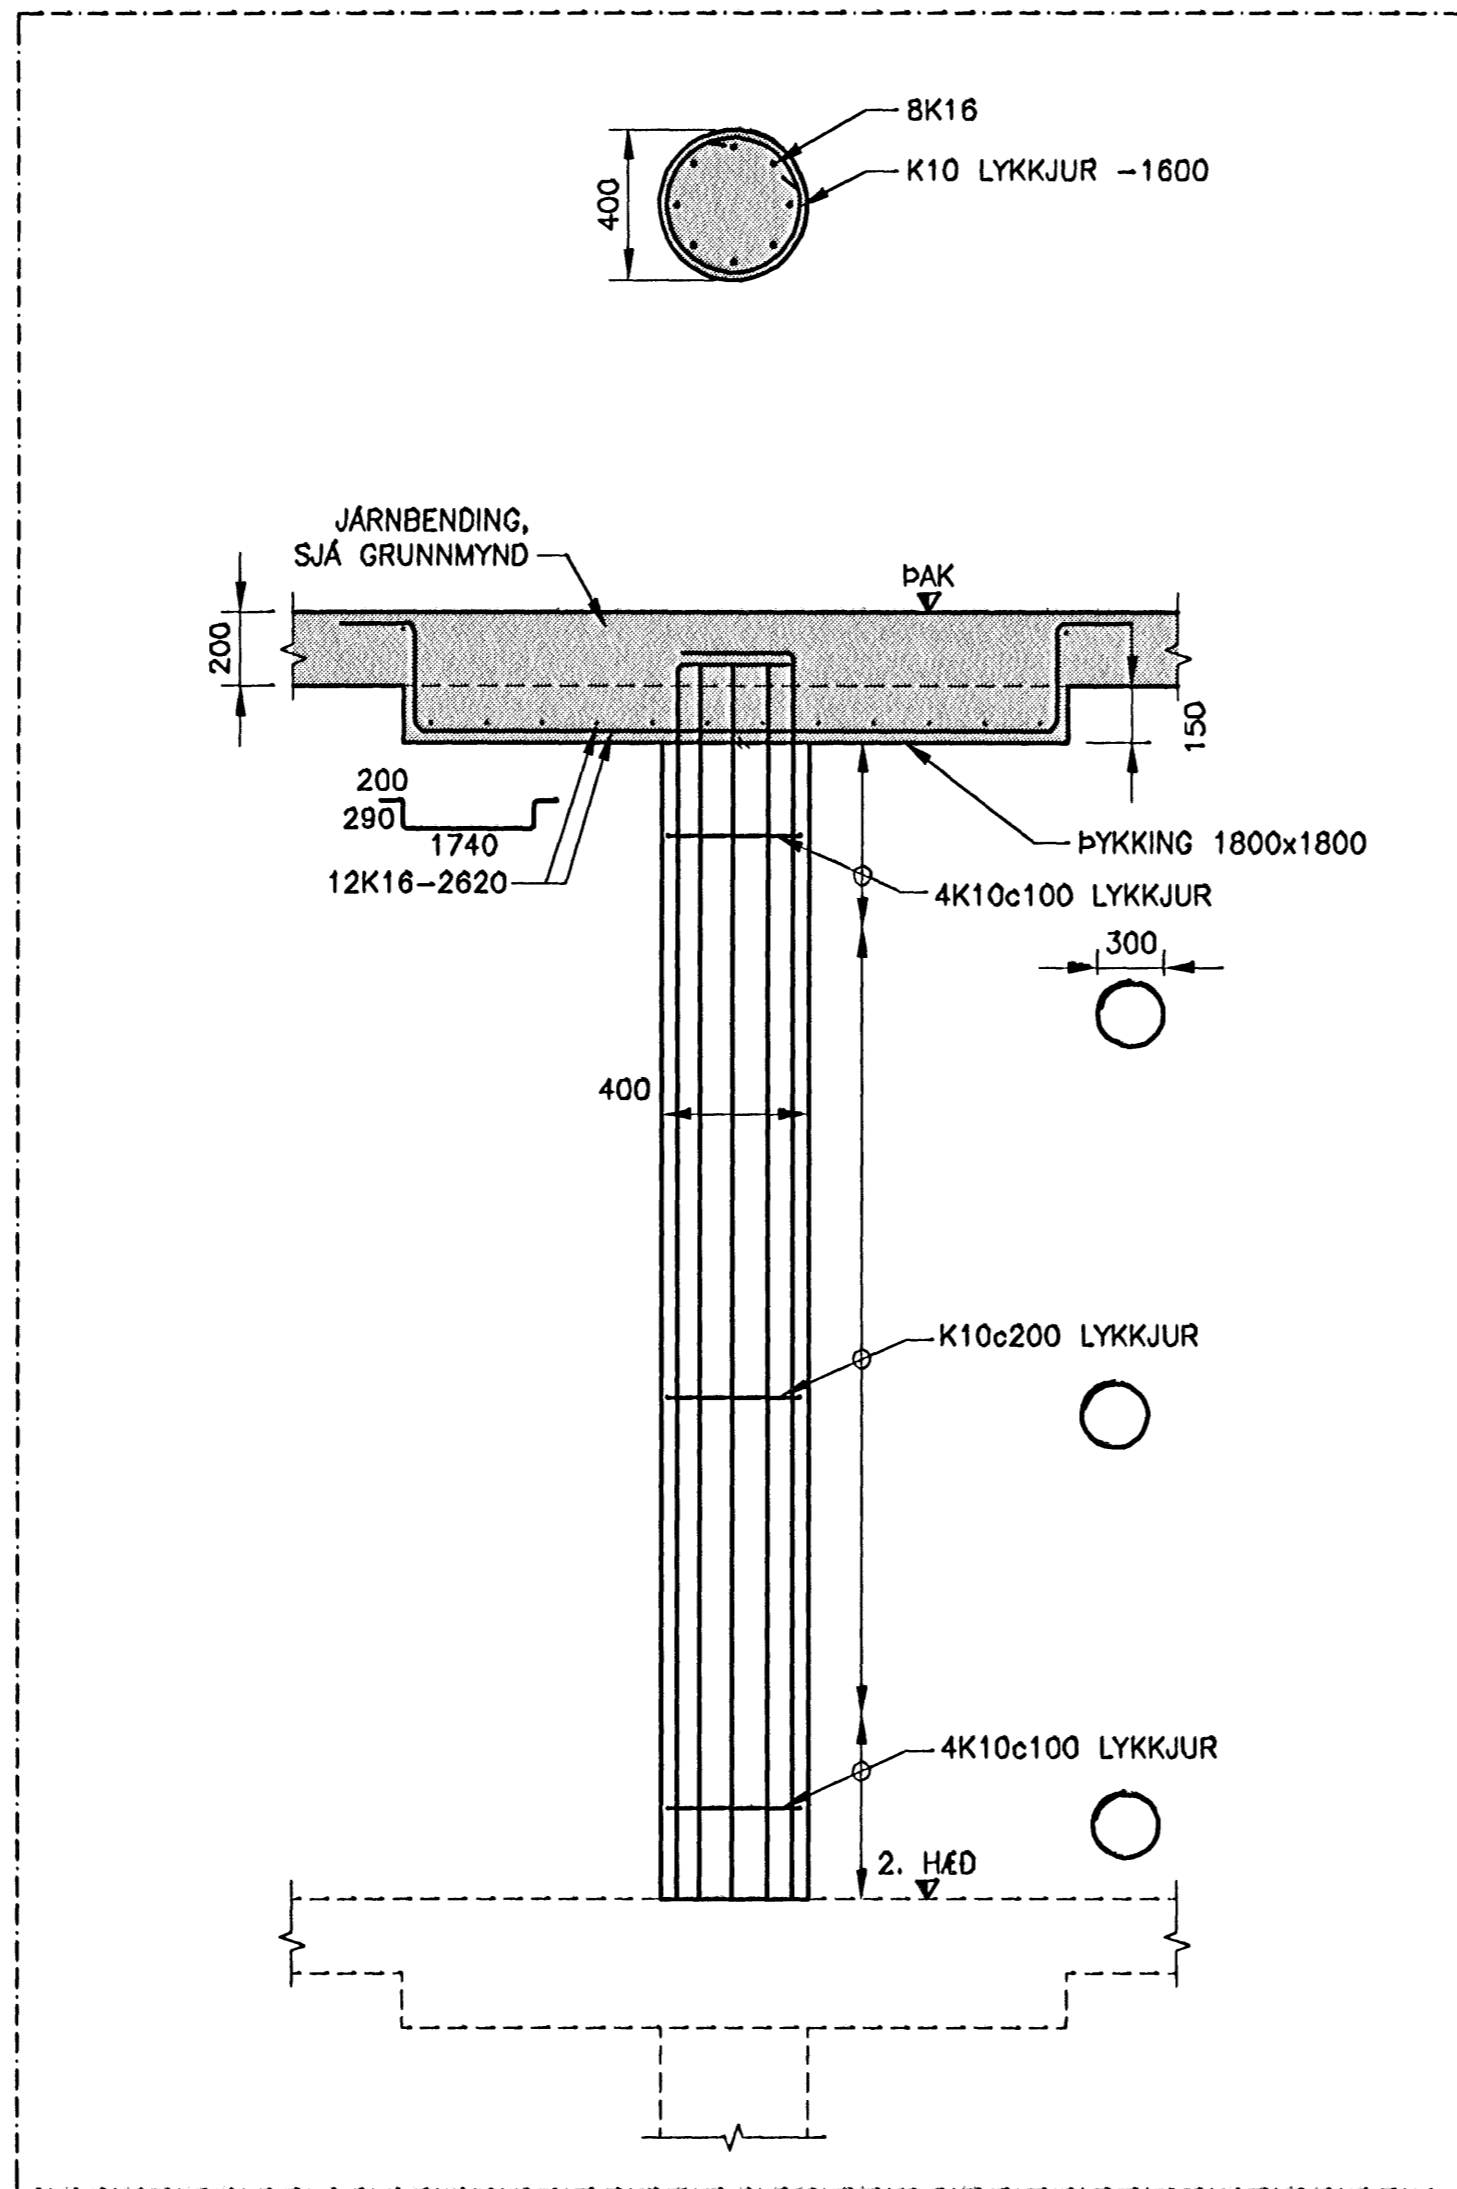

S1 SÚLA
121 521 MKV. 1
131

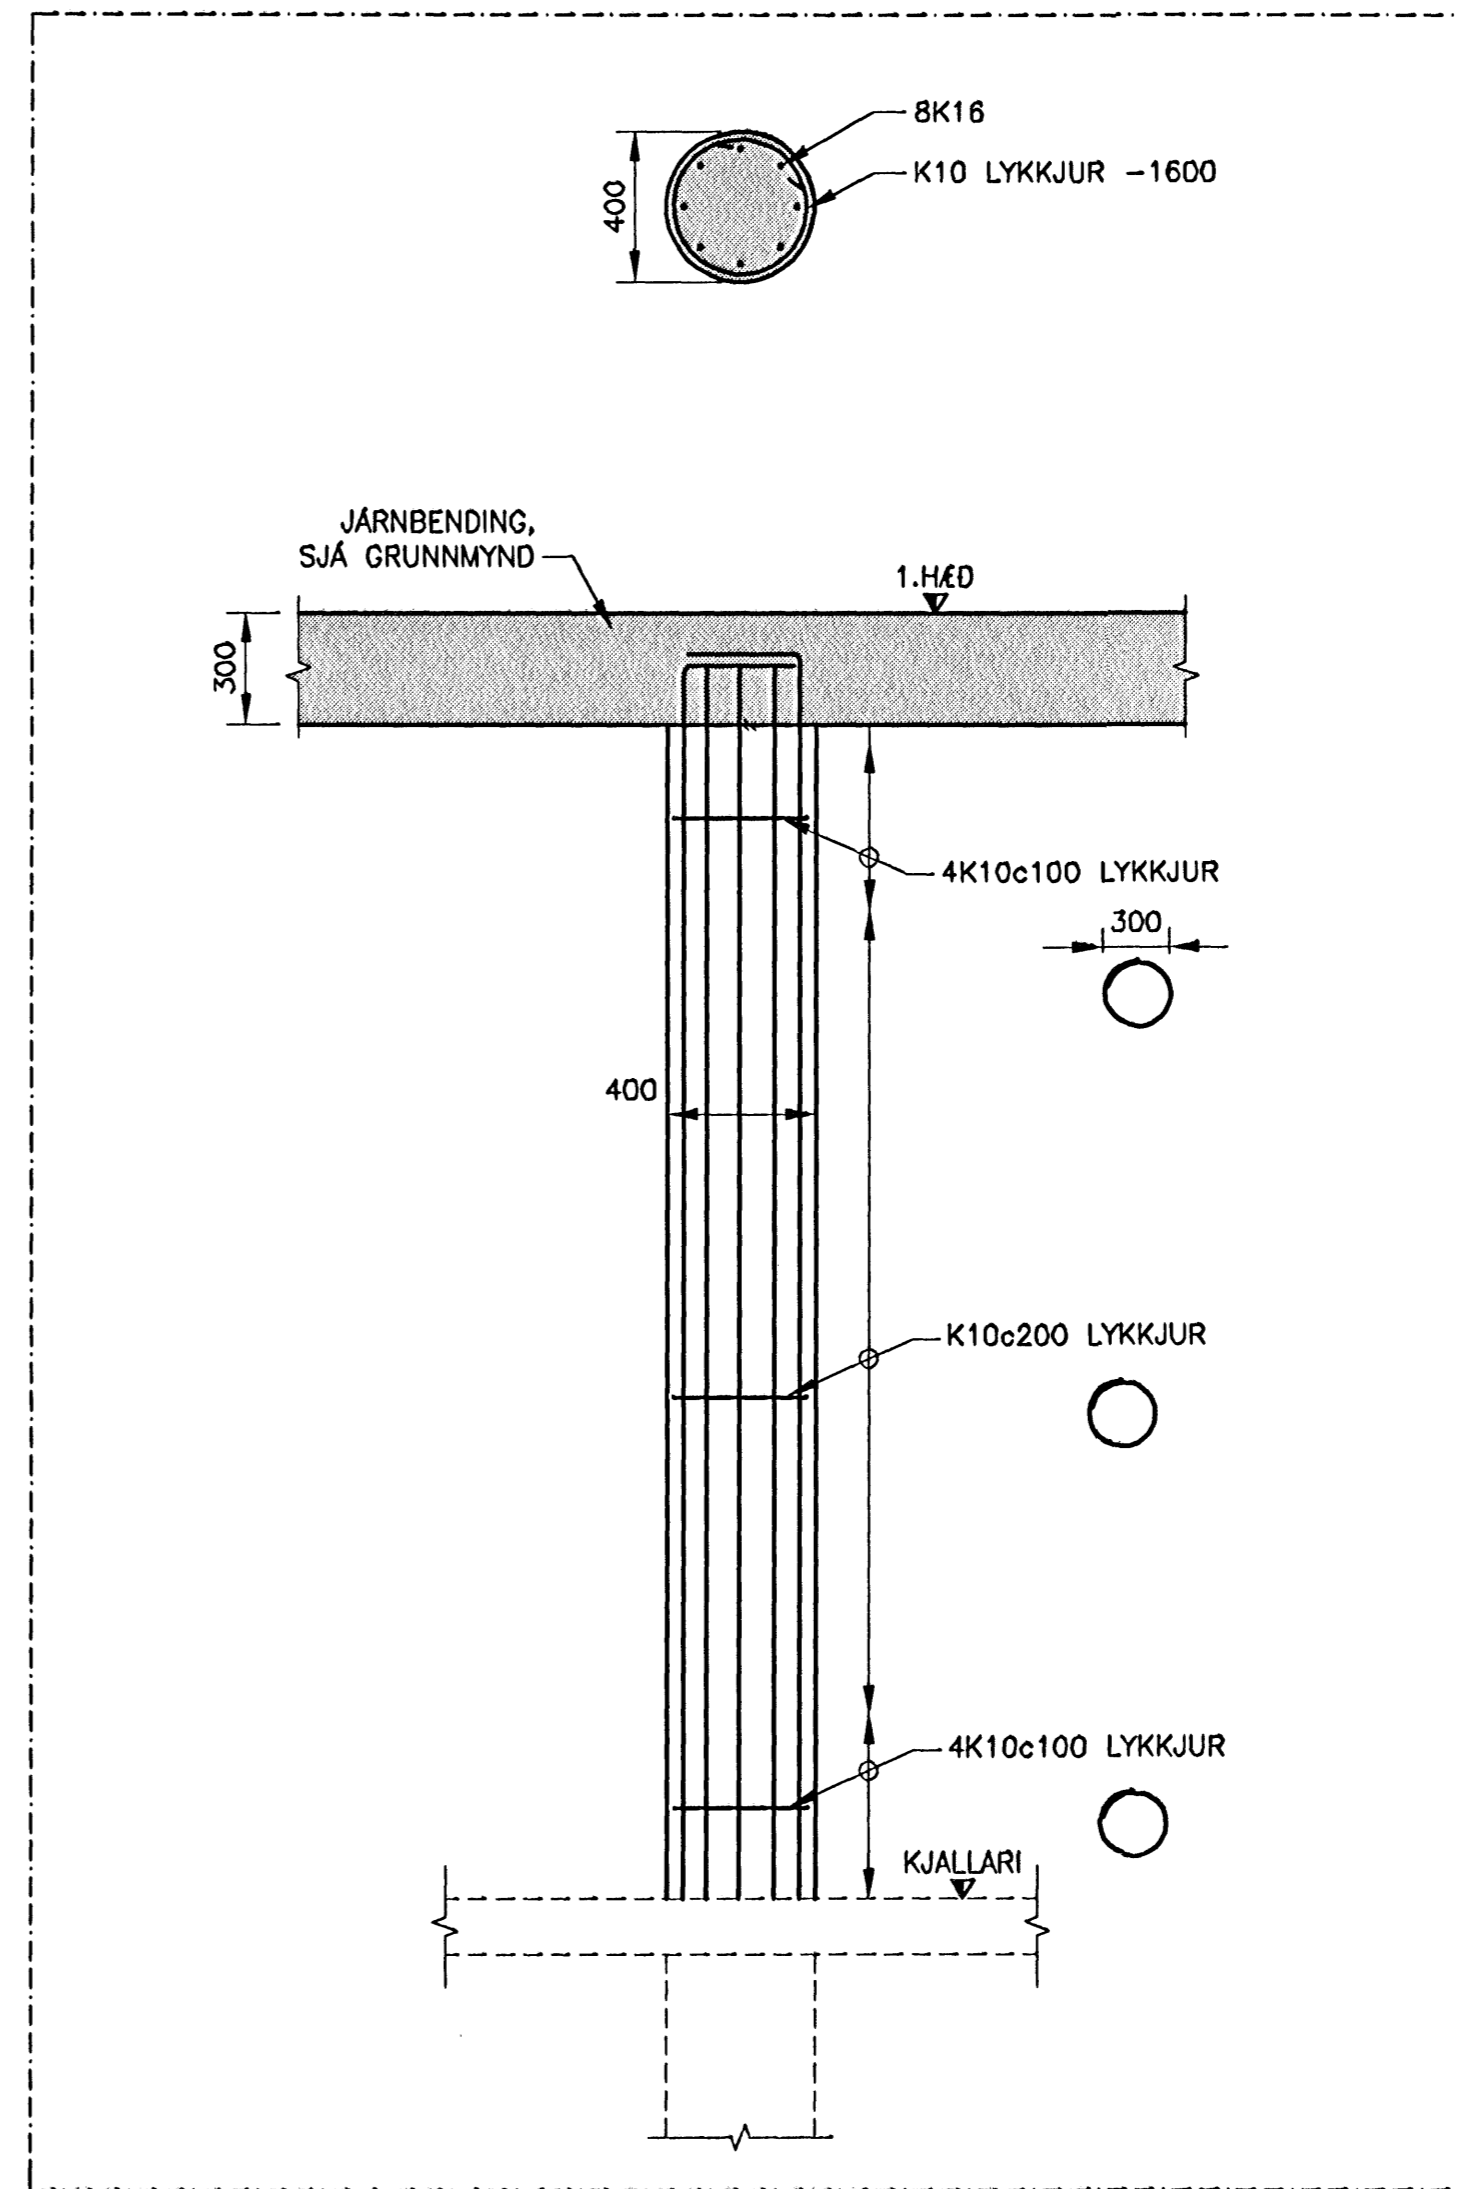

S11 SÚLA
118 521 MKV. 1

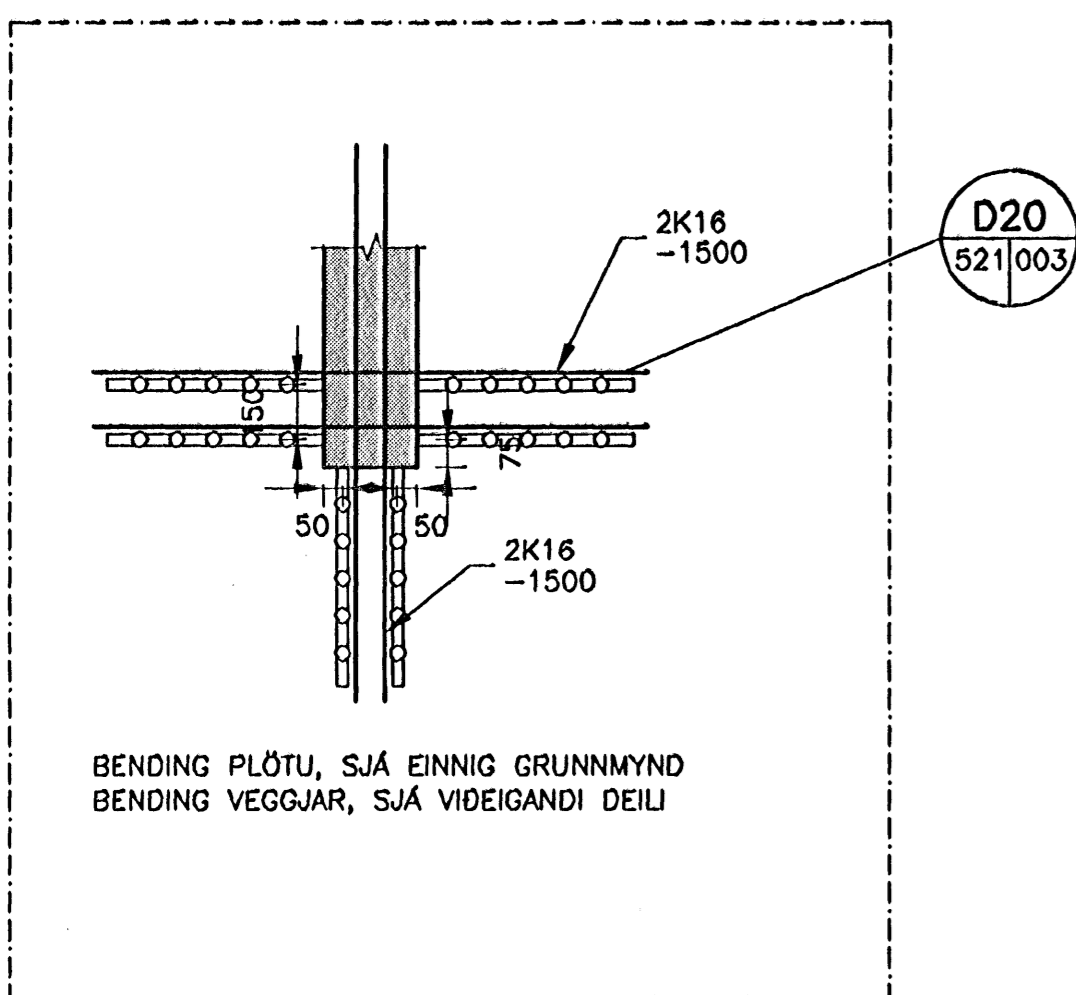


BENDING PLÖTU, SJÁ EINNIG GRUNNMYND
BENDING VEGGJAR, SJÁ VIDEIGANDI DEILI

20 DEILI
121 521 MKV. 1
131


ÓTGÁFUERILL			
NUMER:	DAGS:	SKYRINDAR:	ÞANNAÐ:
B1	03.08.2005	BYGGINGARTEIKNING	PG

DAGS. UNDIRSKRIFTAR: NAFN OG KT. SAMRÆMINGARHÖNNUNAR:


UNDIRSKRIFT SAMRÆMINGARHÖNNUNAR: *[Signature]*

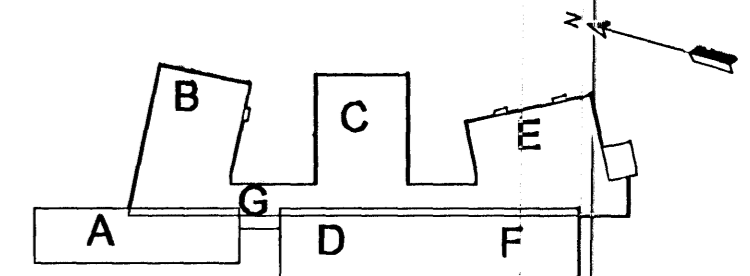


LYKILMYND

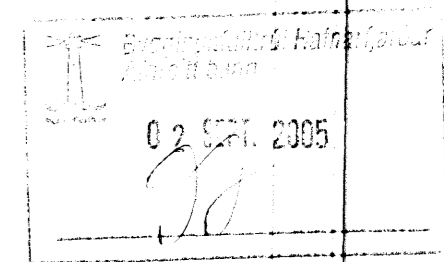

MKV.2

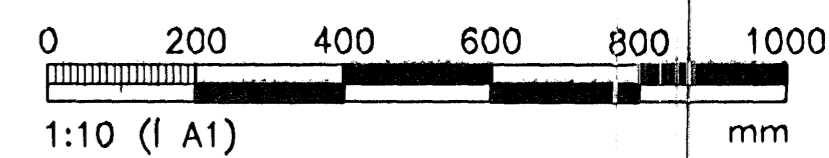

MKV. 1

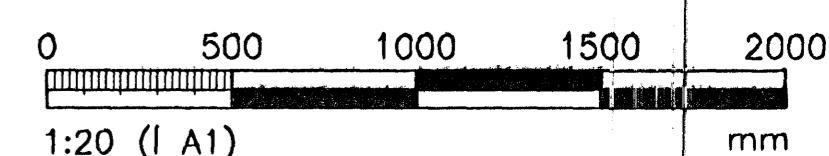

ÖLL AFNOT OG AFRITUN TEIKNINGAR, AD HLUТА EDA HEILD, ER HAD SKRIFLEGGU LEYFI HÖFUNDA.

HÖNNUN

GRENSÁSVEGI 1 108 REYKJAVÍK SIMI: 510 4000 FAX: 510 4001
VEFFANG: www.honnun.is NETFANG: honnun@honnun.is

HEITI VERKS:

HRAUNVALLASKÓLI
DREKAVELLIR 9, HAFNARFIRÐI

HEITI TEIKNINGAR:

BURDARVIRKI;
1. TIL 2. HÆÐ
SÉRMYNDIR, SÓLUR OG VEGGIR

MAELI:	TEIKNAD:	GEVINGUNGERI:	VNR:
PG	ACH	1:50	3.151.218
DAGS. UNDIRSKRIFTAR:	NAFN OG KT. HÖNNUNAR:	ÓTGÁFA:	NR. TEIKNINGAR:
<i>[Signature]</i>	HÖNNUN hf	430572-0189	B1-521
UNDIRSKRIFT SAMRÆMINGARHÖNNUNAR:	ÓTGÁFA:		B1