




GRUNNMYND-VINDFANG
MKV. 1

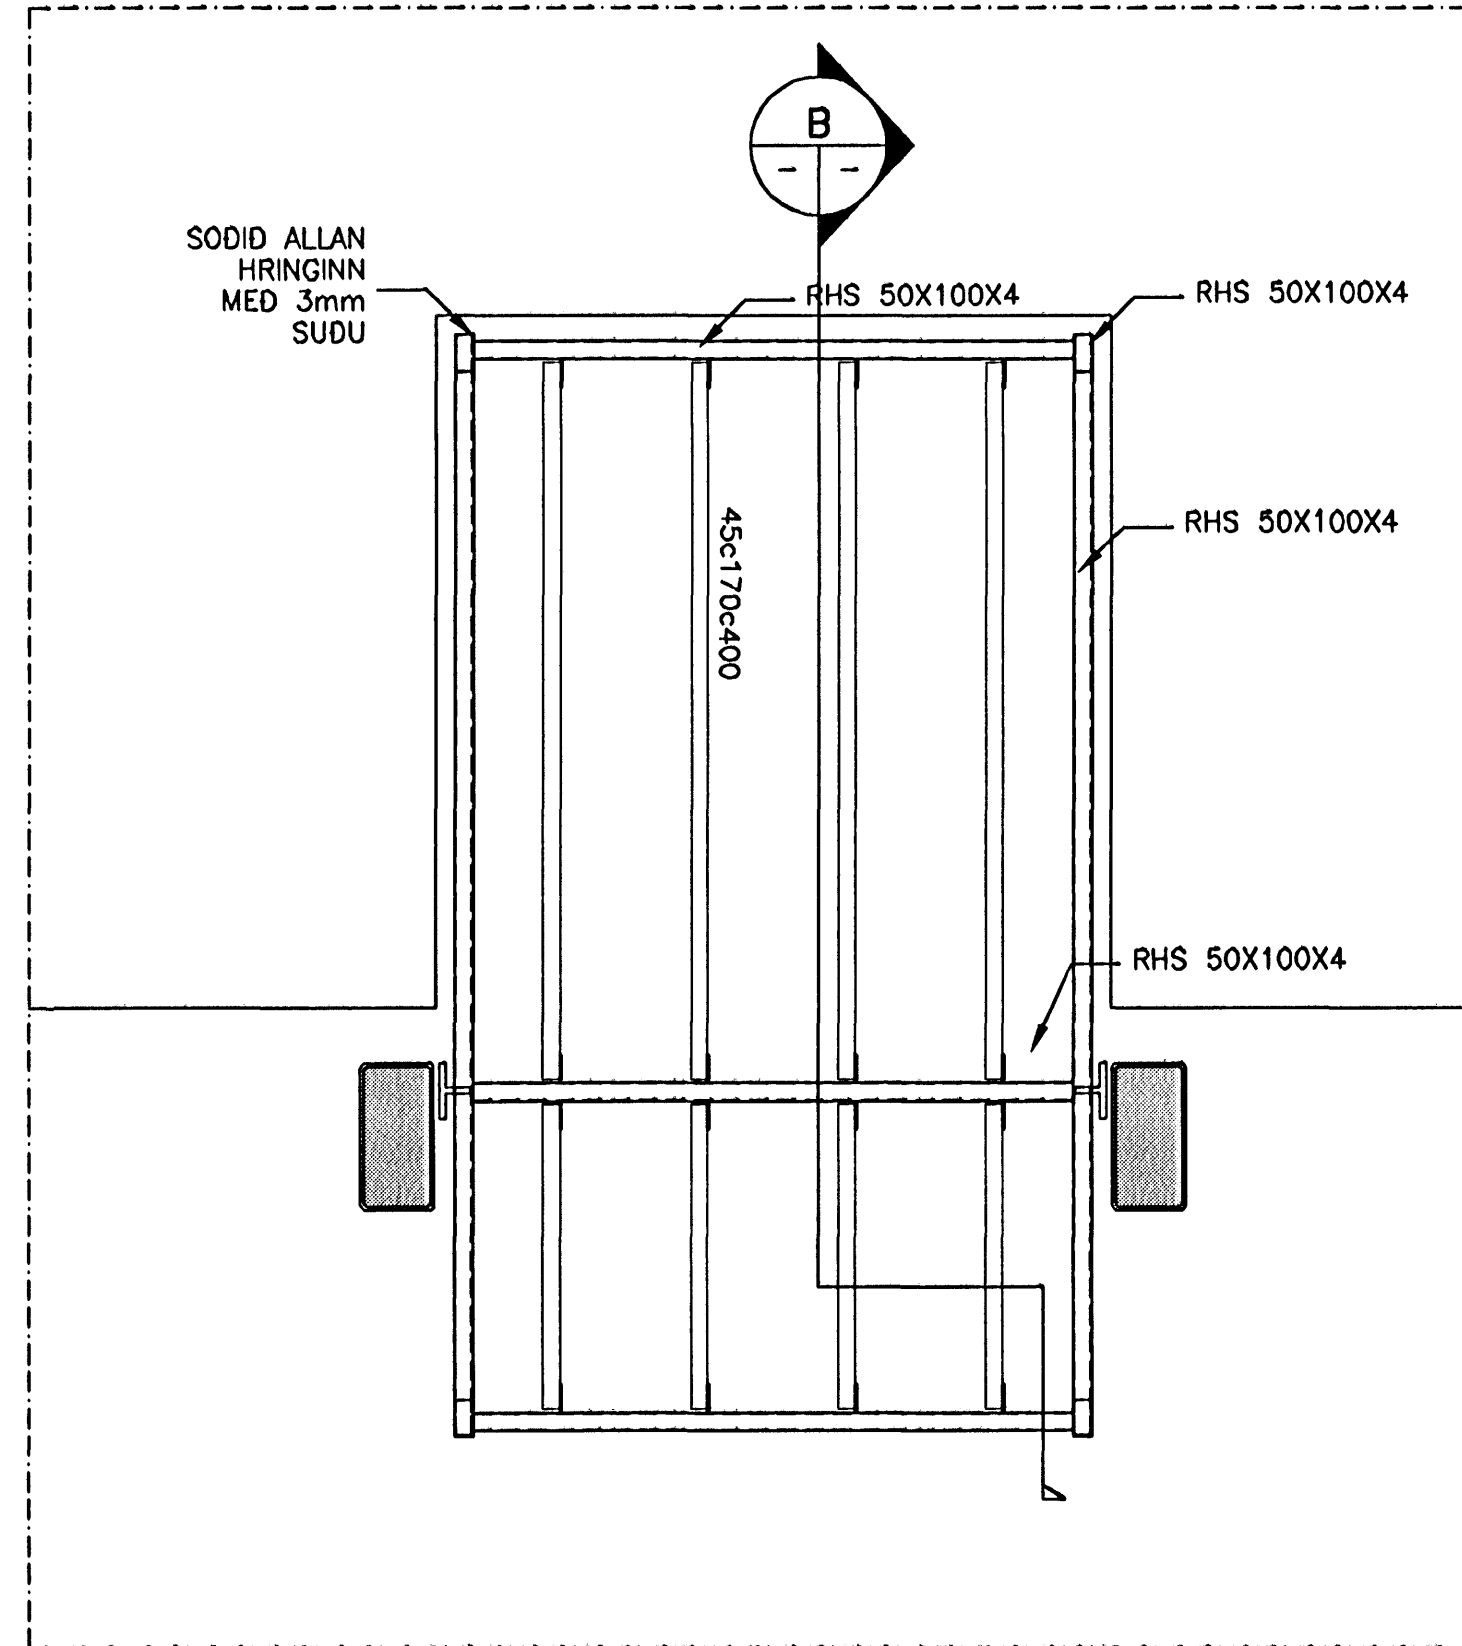


A DEILI
MKV. 2

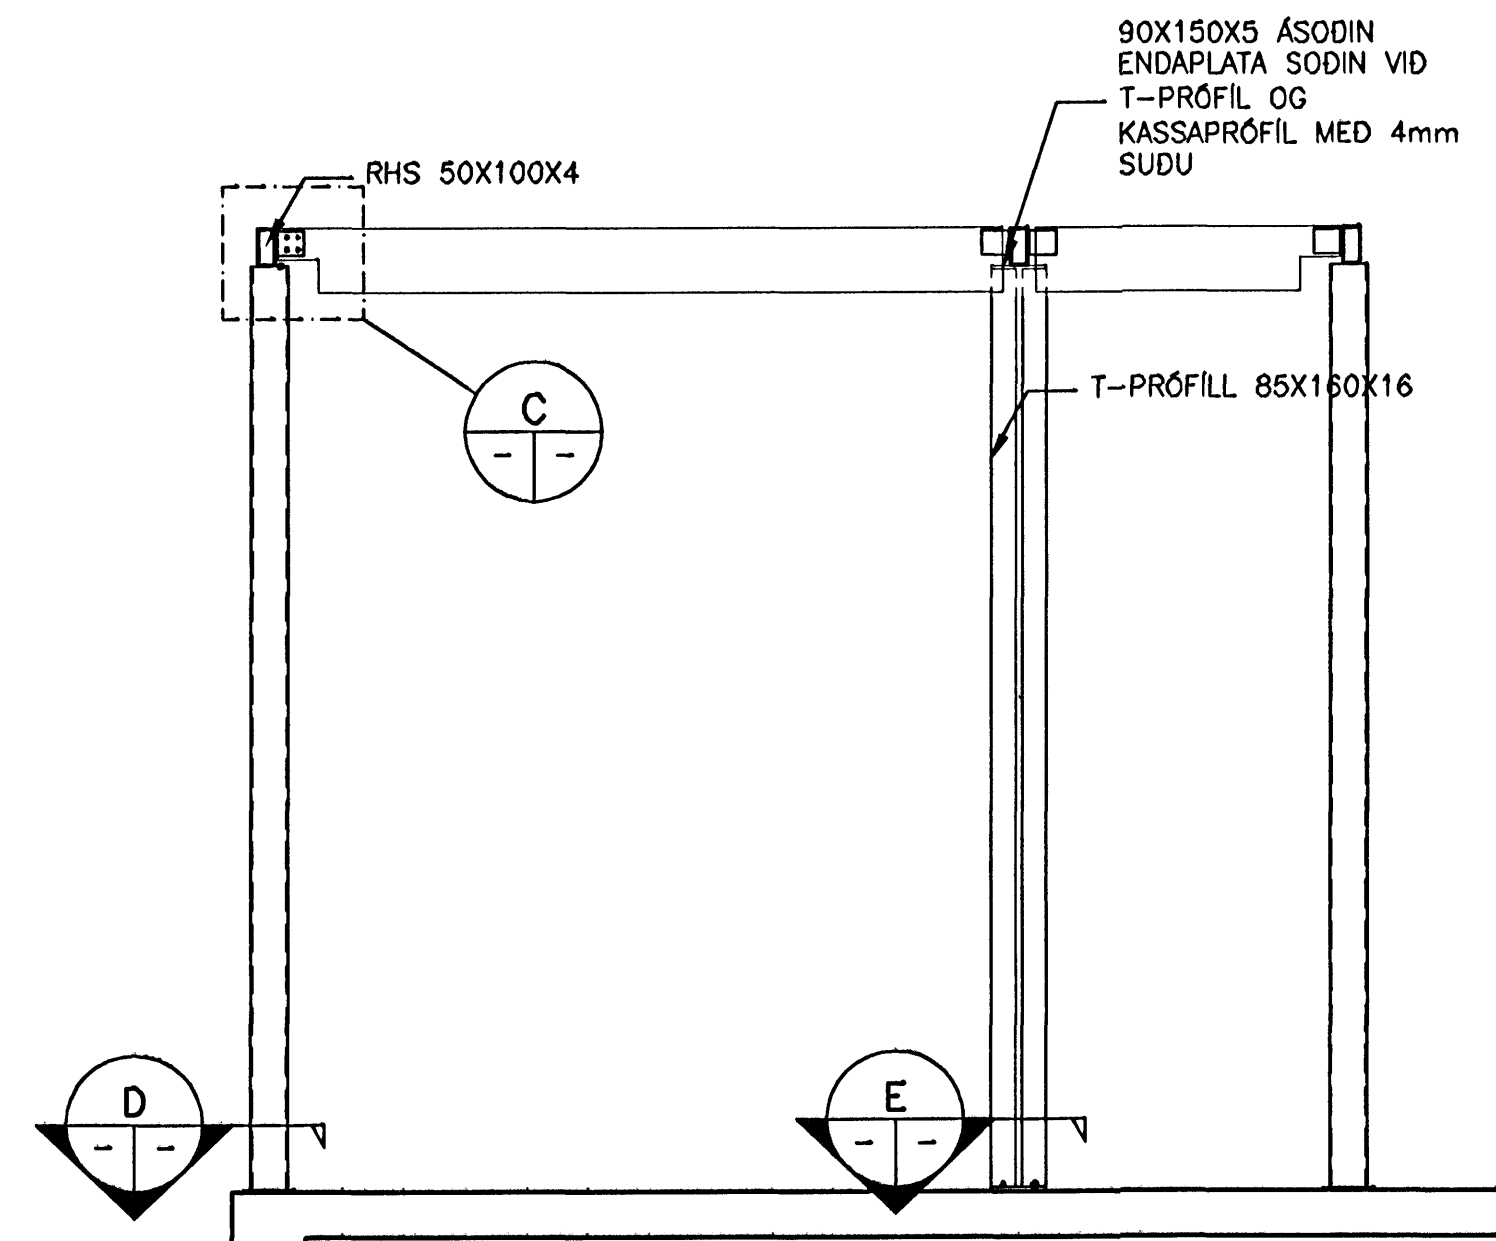

B SNID
MKV. 2

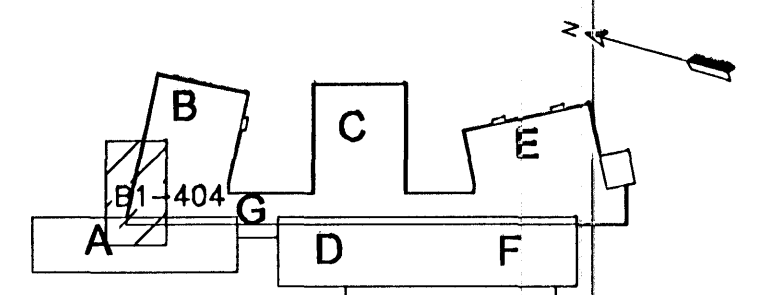

LYKILMYND

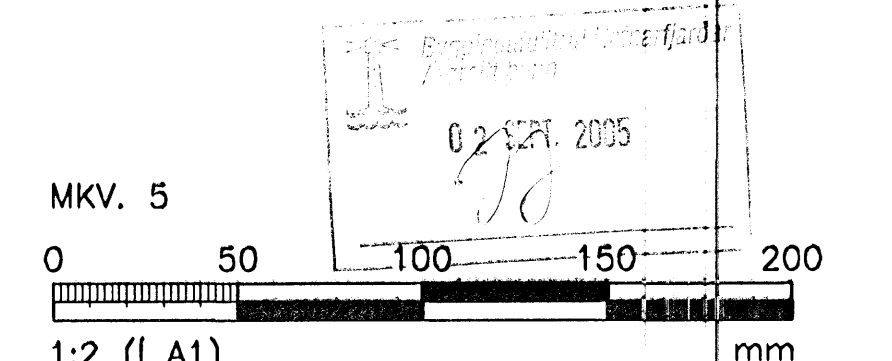

MKV. 5



MKV. 4



MKV. 3



MKV. 2



MKV. 1



MKV. 1

ÖLL AFNOT OG AFRITUN TEKNIÐGAR, AD HEUTA EÐA HEILD, ER HÁÐ SKRÍFLEÐU LEYTI HÖFNUN.


HÖNNUN

GRENSASVEGI 1 108 REYKJAVÍK SMÍ: 510 4000 FAX: 510 4001
VEFFANG: www.honnun.is NETFANG: honnun@honnun.is


HEITI VERKS:
HRAUNVALLASKÓLI
DREKAVELLIR 9, HAFNARFIRÐI

HEITI TEKNIÐGAR:
BURÐARVIRKI:
VINDFANG
GRUNNMYND, SNID OG DEILI


MELI:	TEKNIÐ:	LS	GEYMSLUNUMER:	VAR:	3.151.218
HANNAÐ:	YFRFARIR:	JGG	MKV:	1:50	NR. TEKNIÐGAR:
DAGS. UNDRISKRIFTAR:	NAFN OG KT. TERNUNJAR:	HÖNNUN hf	430572-0169	B1-404	
UNDRISKRIFT SAMREINGJARHÖNNUNJAR:				ÖTGAFA:	B1

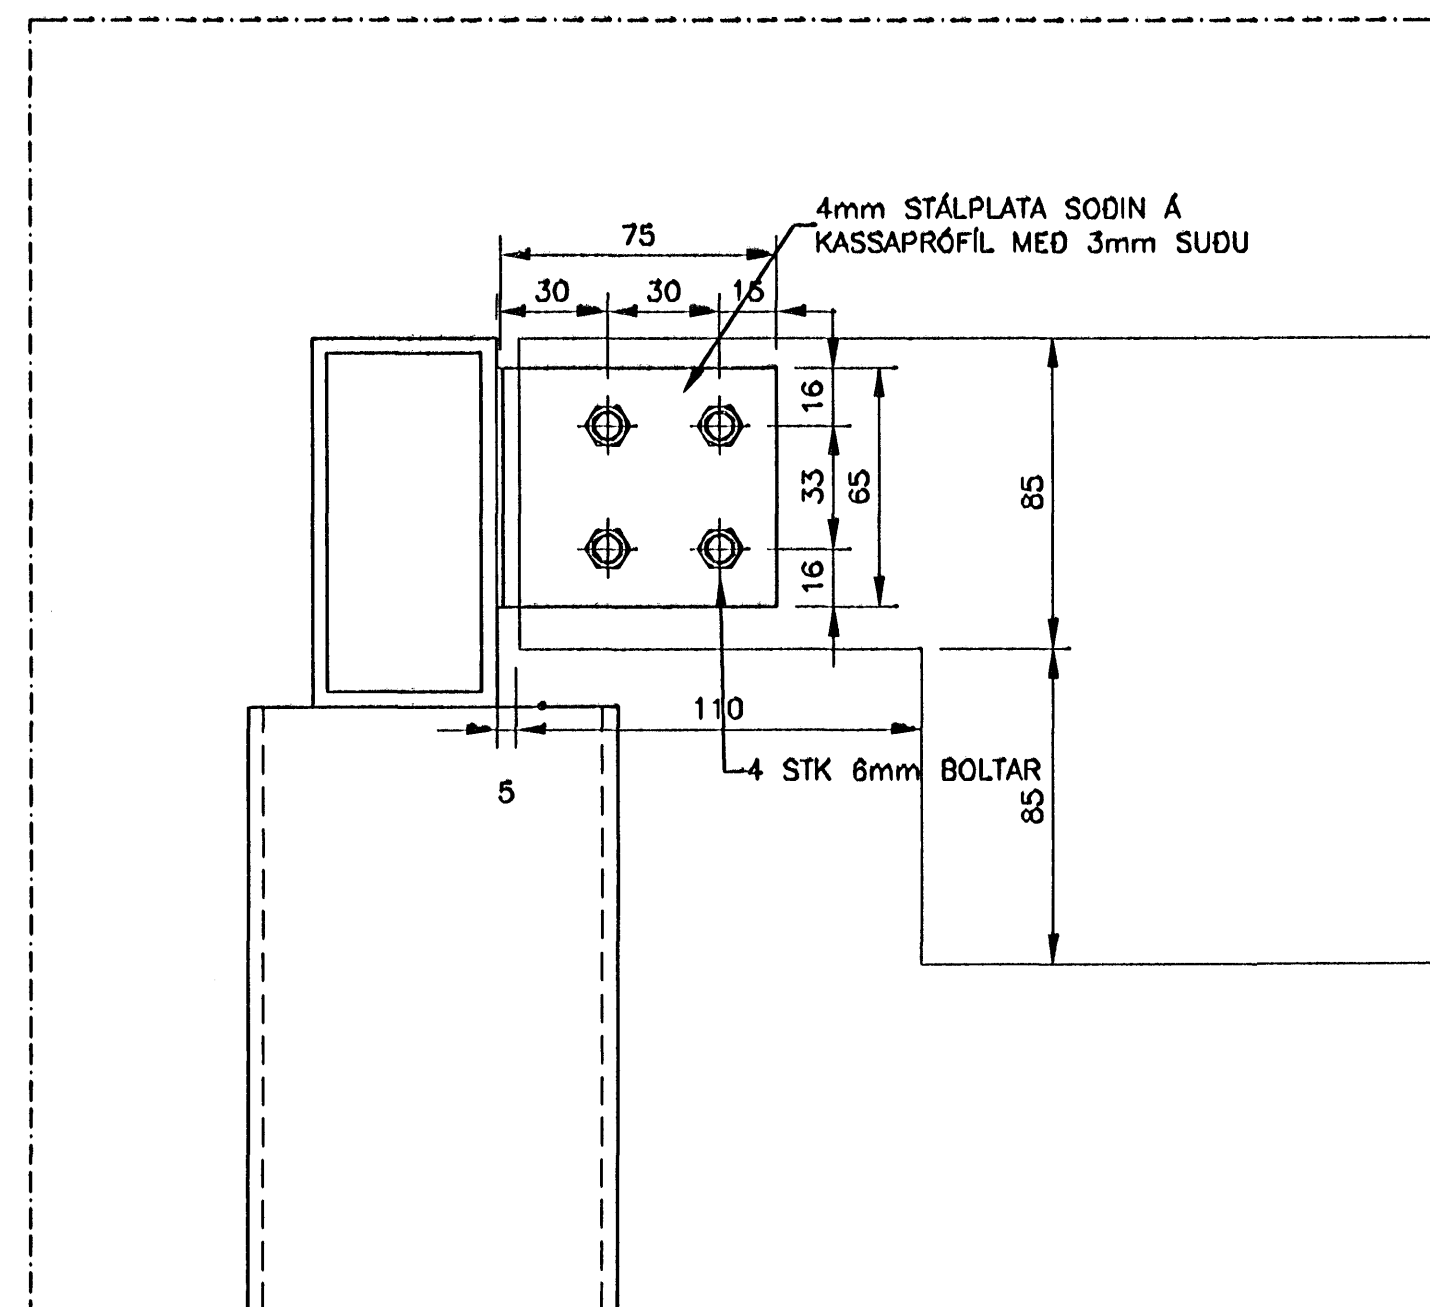

C DEILI
MKV. 5

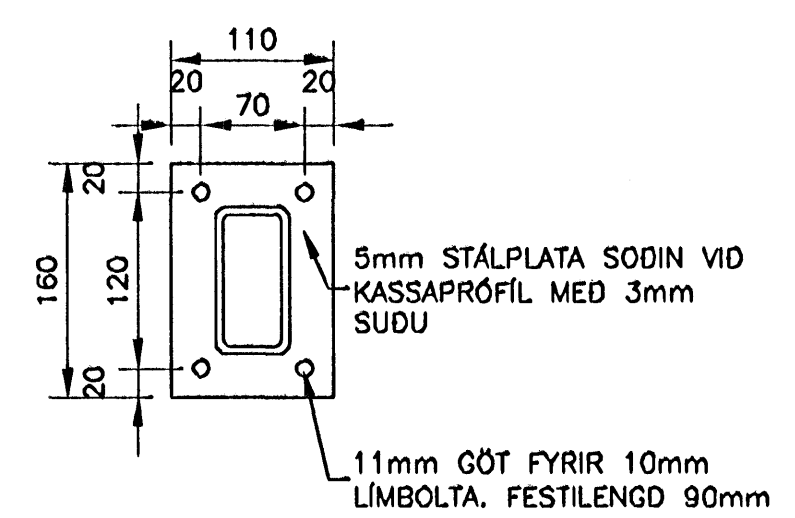

D SNID
MKV. 4

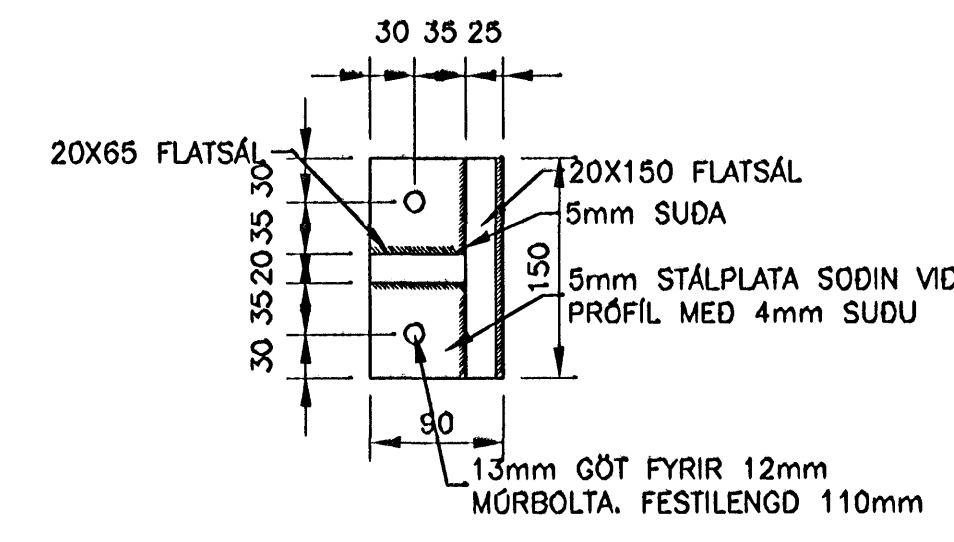

E SNID
MKV. 4