




Samþykkt þann

18 JUN 2008

Byggingafrúningur Hafnarfirði
F.h. Jón Sigurðsson

HÖNNUÐUR HÚSS: SIGURBJARTUR HALLDÓRSSON

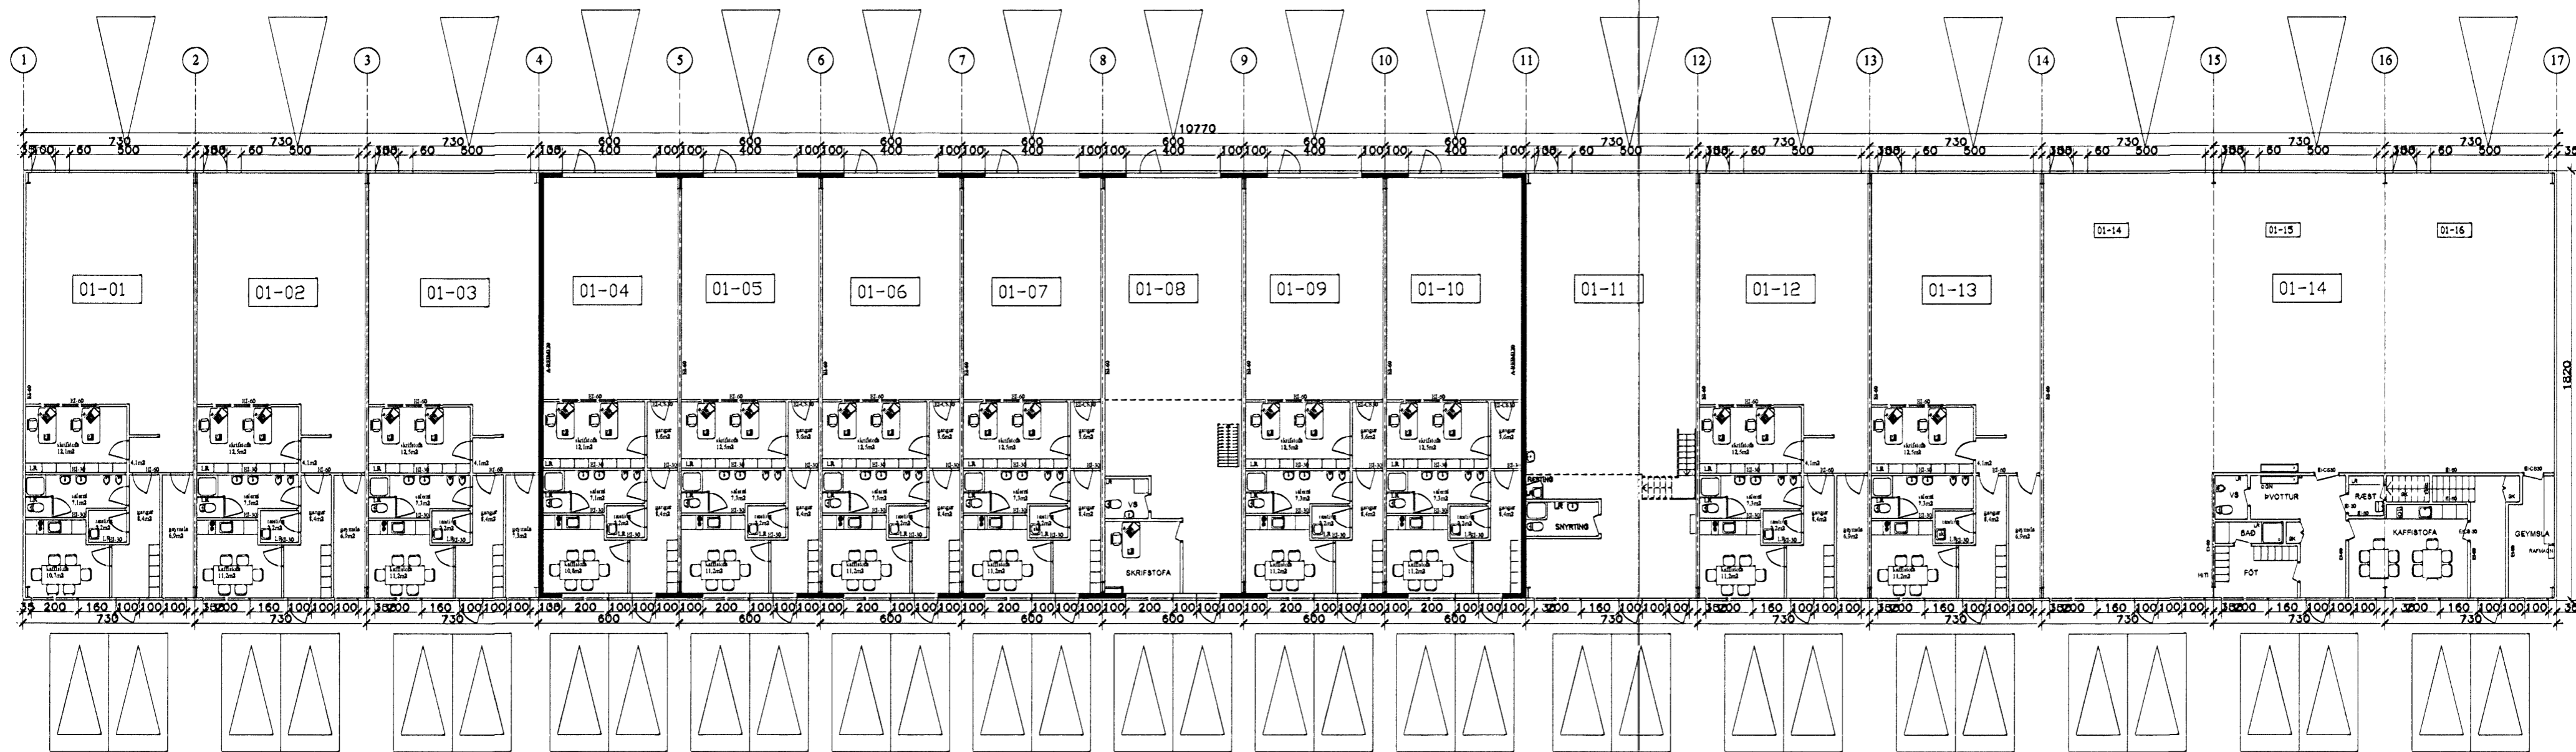

RAUDHELLA

		RAUDHELLA 1 HLUTI 01-11 BÍLA OG TÆKJAGEYMSLA GRUNNMYND REINDARTEIKNING	
SIDUMULA 20 108 REYKJAVÍK SÍMI 568 8899 FAX 568 0868	VERK NR 2 MÁL 1:200 DAGS 2.08.2008 HS/ SIGURDUR EINARSSON 140432-4749	Dagsmálarit Sigurmann	