




SNID A
1:20 P203

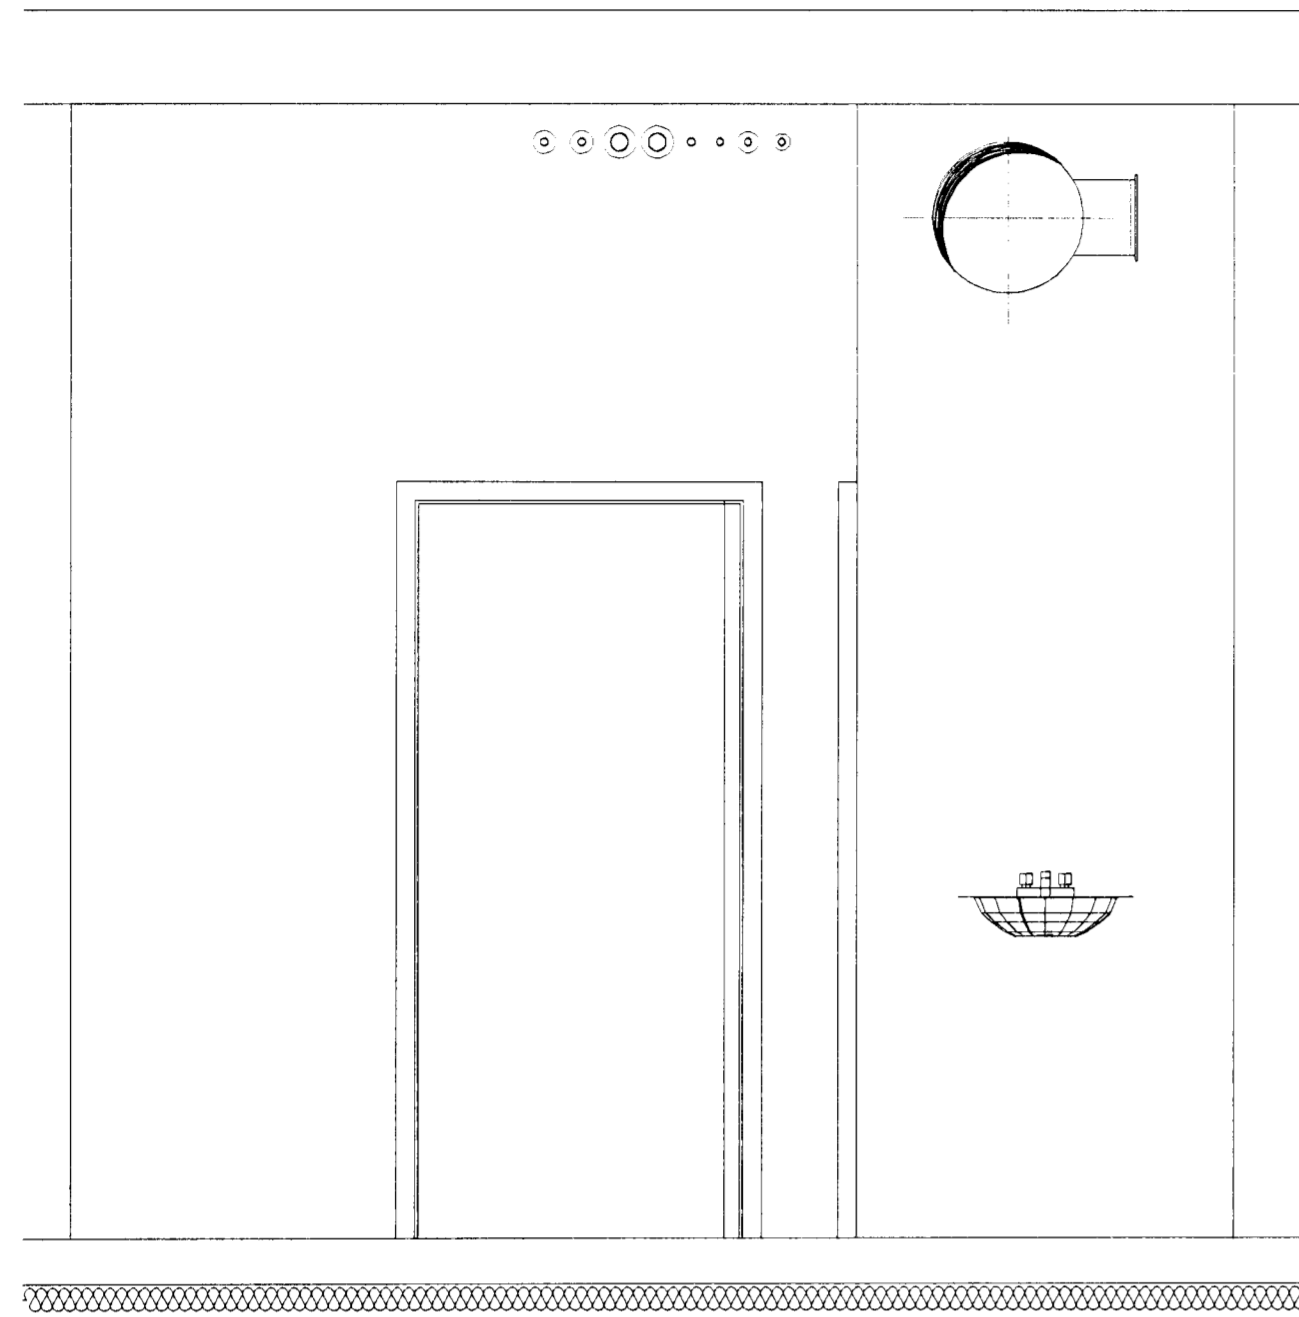


SNID B
1:20 P203

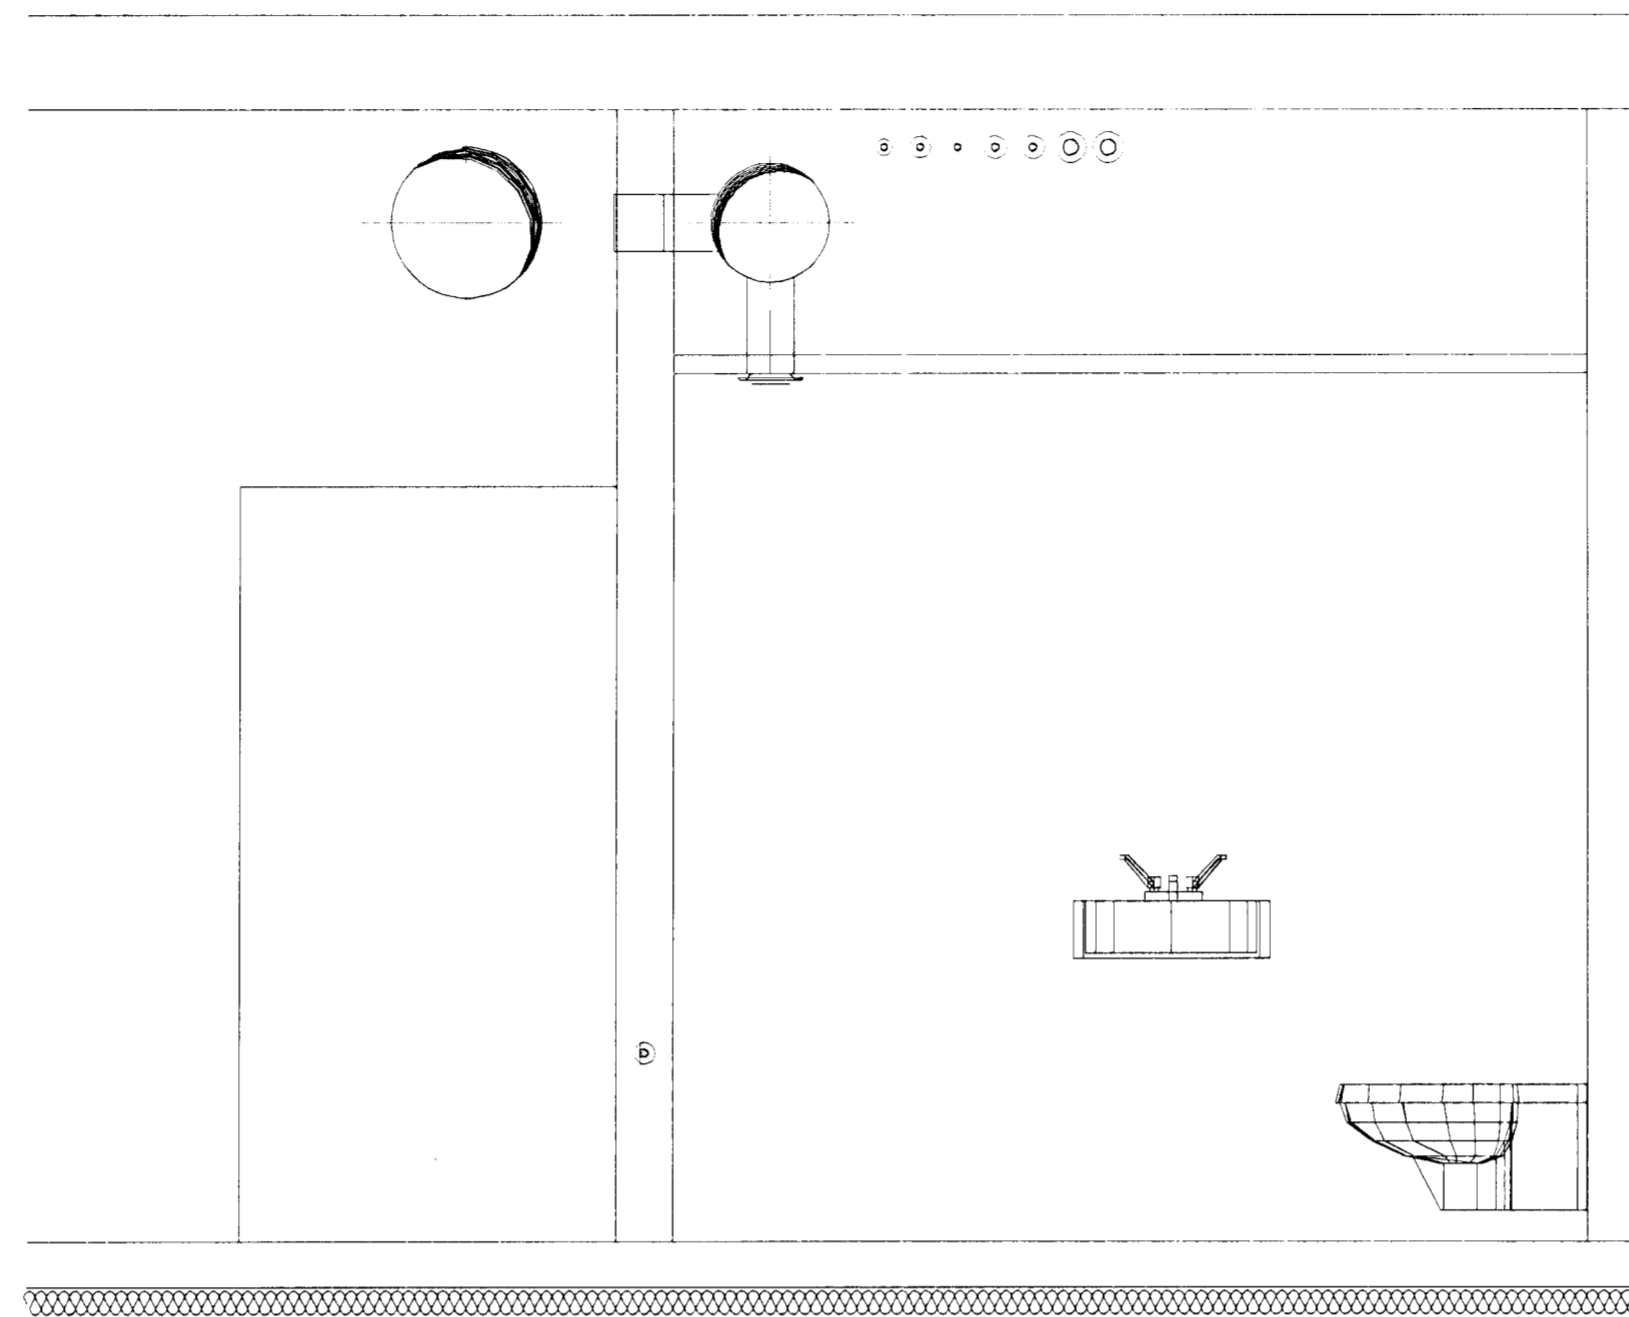


SNID E
1:20 P203

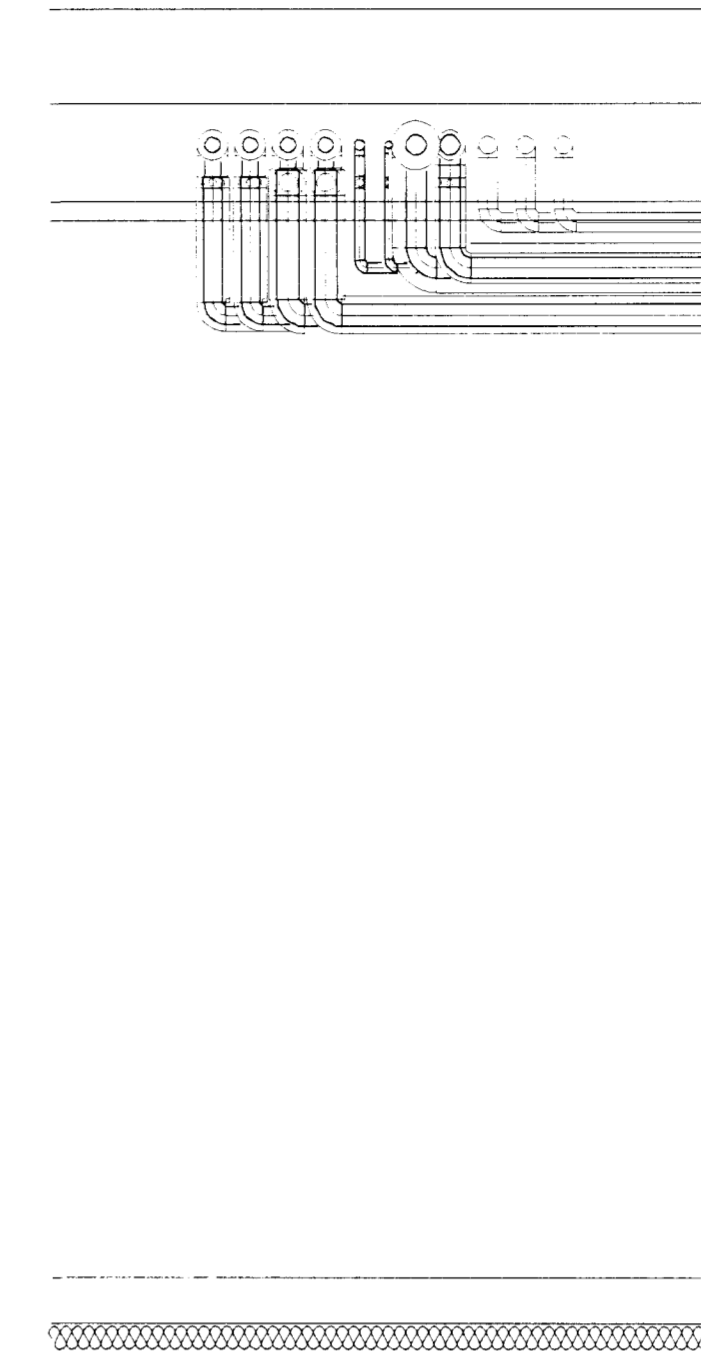

SNID D
1:20 P203

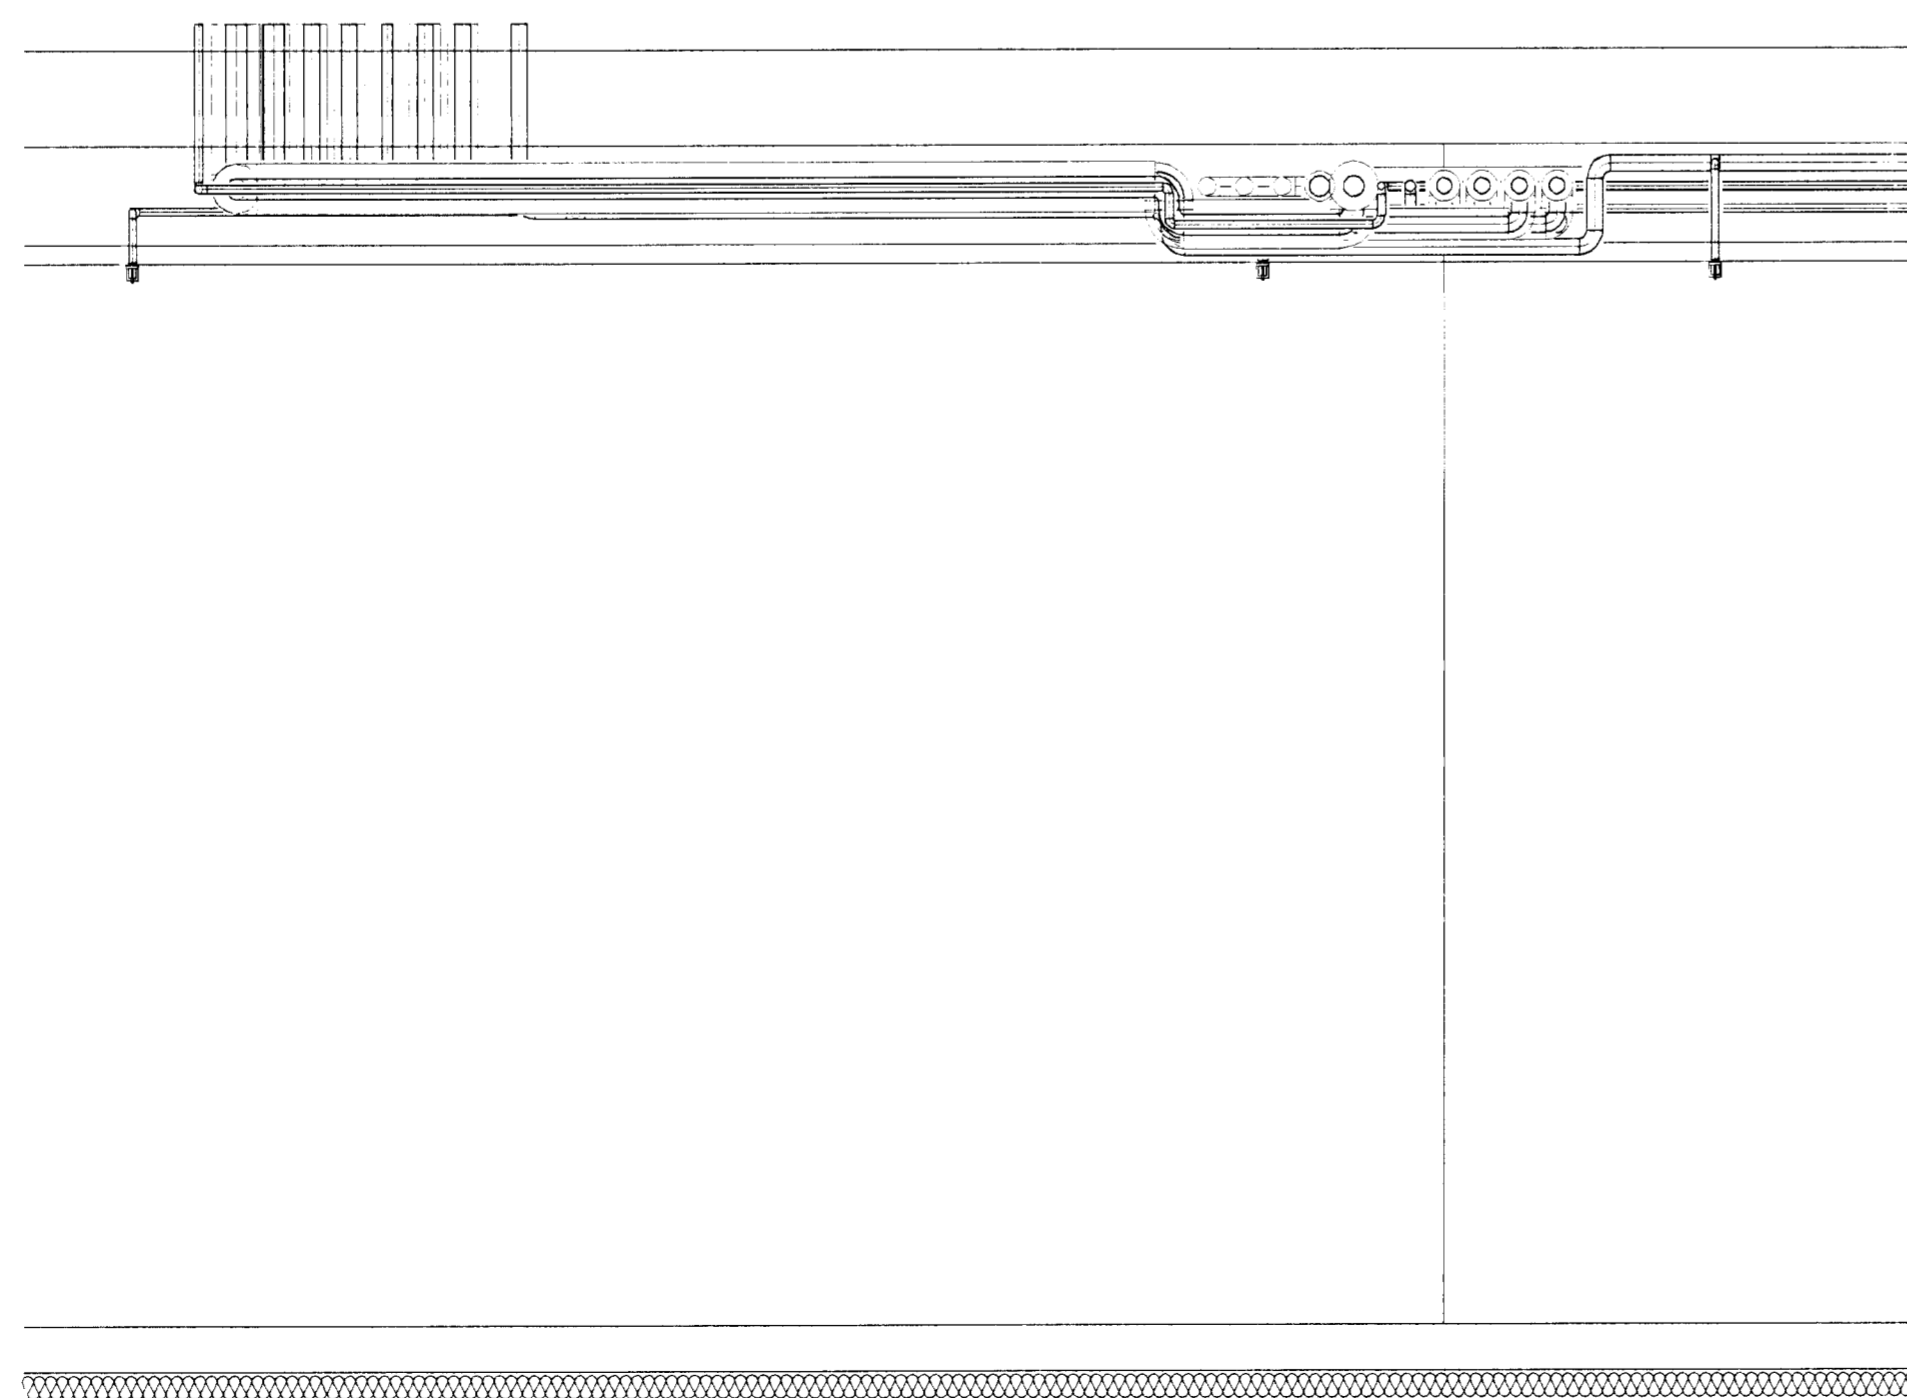


SNID F
1:20 A P203

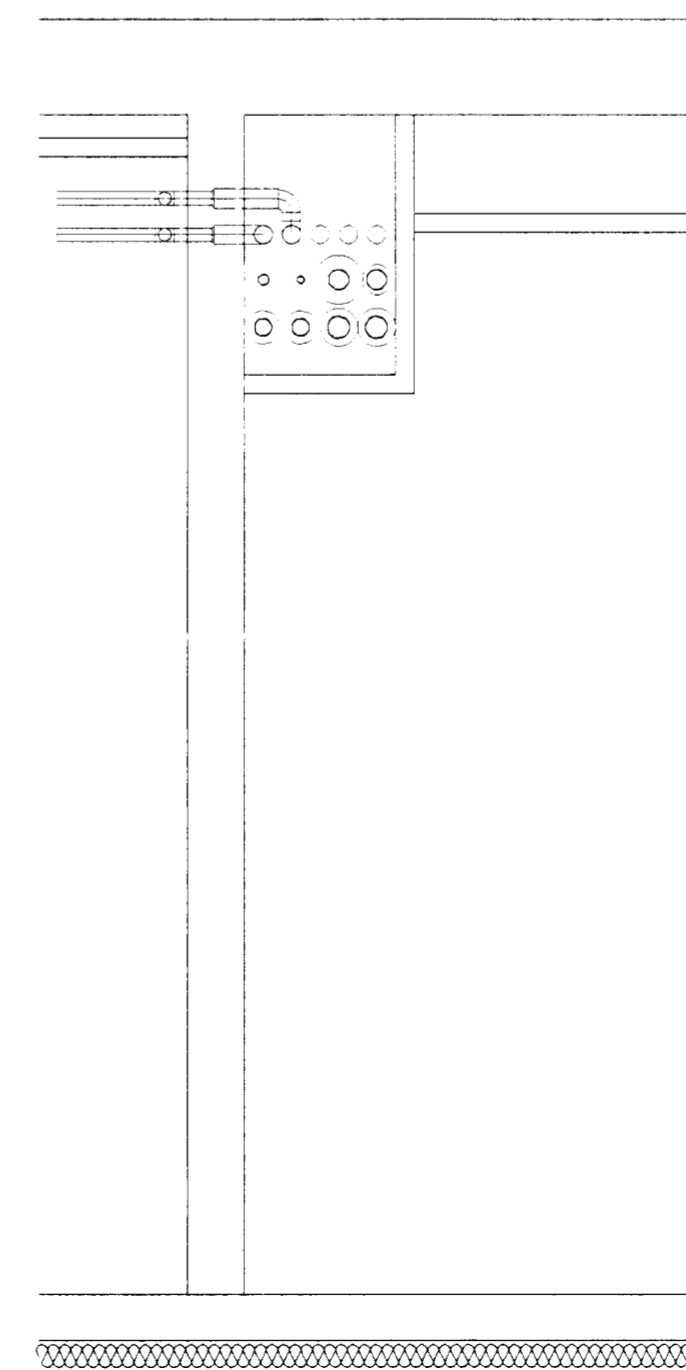

Samþykkt þann
09 APR. 2008
Byggingarfulltrúinn í Hafnarfirði
F.h. Hrölfur S. Gunnlaugsson

Dr. Einar
Kt. 110457-2789

KAPLAKRIKI

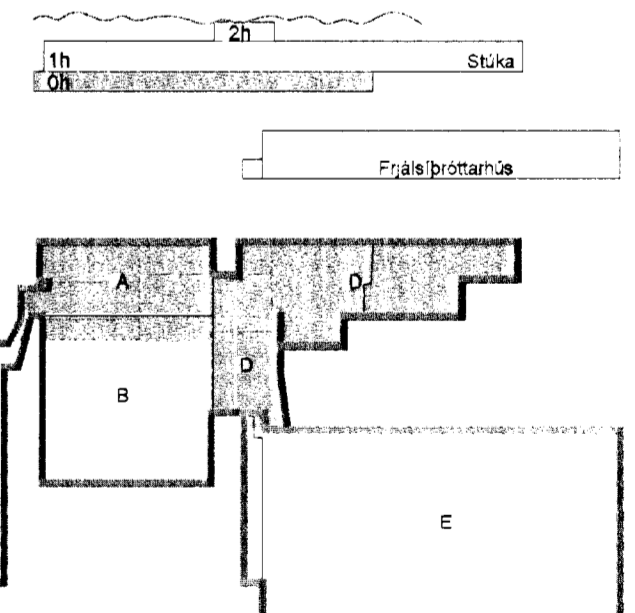

B 03.03.08 Sníð lagferð BS / SÁS
A 23.11.07 Versteikning KMJ/SÁS
Útg. Dags. Skýring Hannabýfirferð

VSB

VERKFRÆÐISTOFA

BÆJARHRAUN 20 · 220 HAFNARFJÖRDUR · KENNIT. 710796-2899
vsb@vsb.is · Sími 585 8600 · Fax 585 8610 · www.vsb.is

Áritun sérhönnuðar Sveinn Áki Sverrisson Kt. 230855-6609

Verkhúti: KAPLAKRIKI HAFNARFIRÐI

Verkhúti: Lagnir Neysluvatns- hita- og vatnsúðalagnir Sníð í kjallara

Hannað	Teiknað	Yfirferð	Kvarði	Síða
BS	BS	SÁS	1:20	/ A1 -
Dags.	Verkefni	Teikning	Teikning	Útgáfa