


TÆKJALISTI


- 01 ÞRYSTIMINKARI - 1,5 l/s VID 2 bar
- 02 ÞRYSTIMINKARI - Kv = 6,3 Ø20
- 03 SLAUFULOKI - Kv = 6,3
- 04 UPPBLÖNDUNARLOKI - 1,5 l/s, 50°C - 70°C
- 05 ÖRYGGISLOKI Ø20 6 BAR
- 06 ÖRYGGISLOKI Ø20 6 BAR

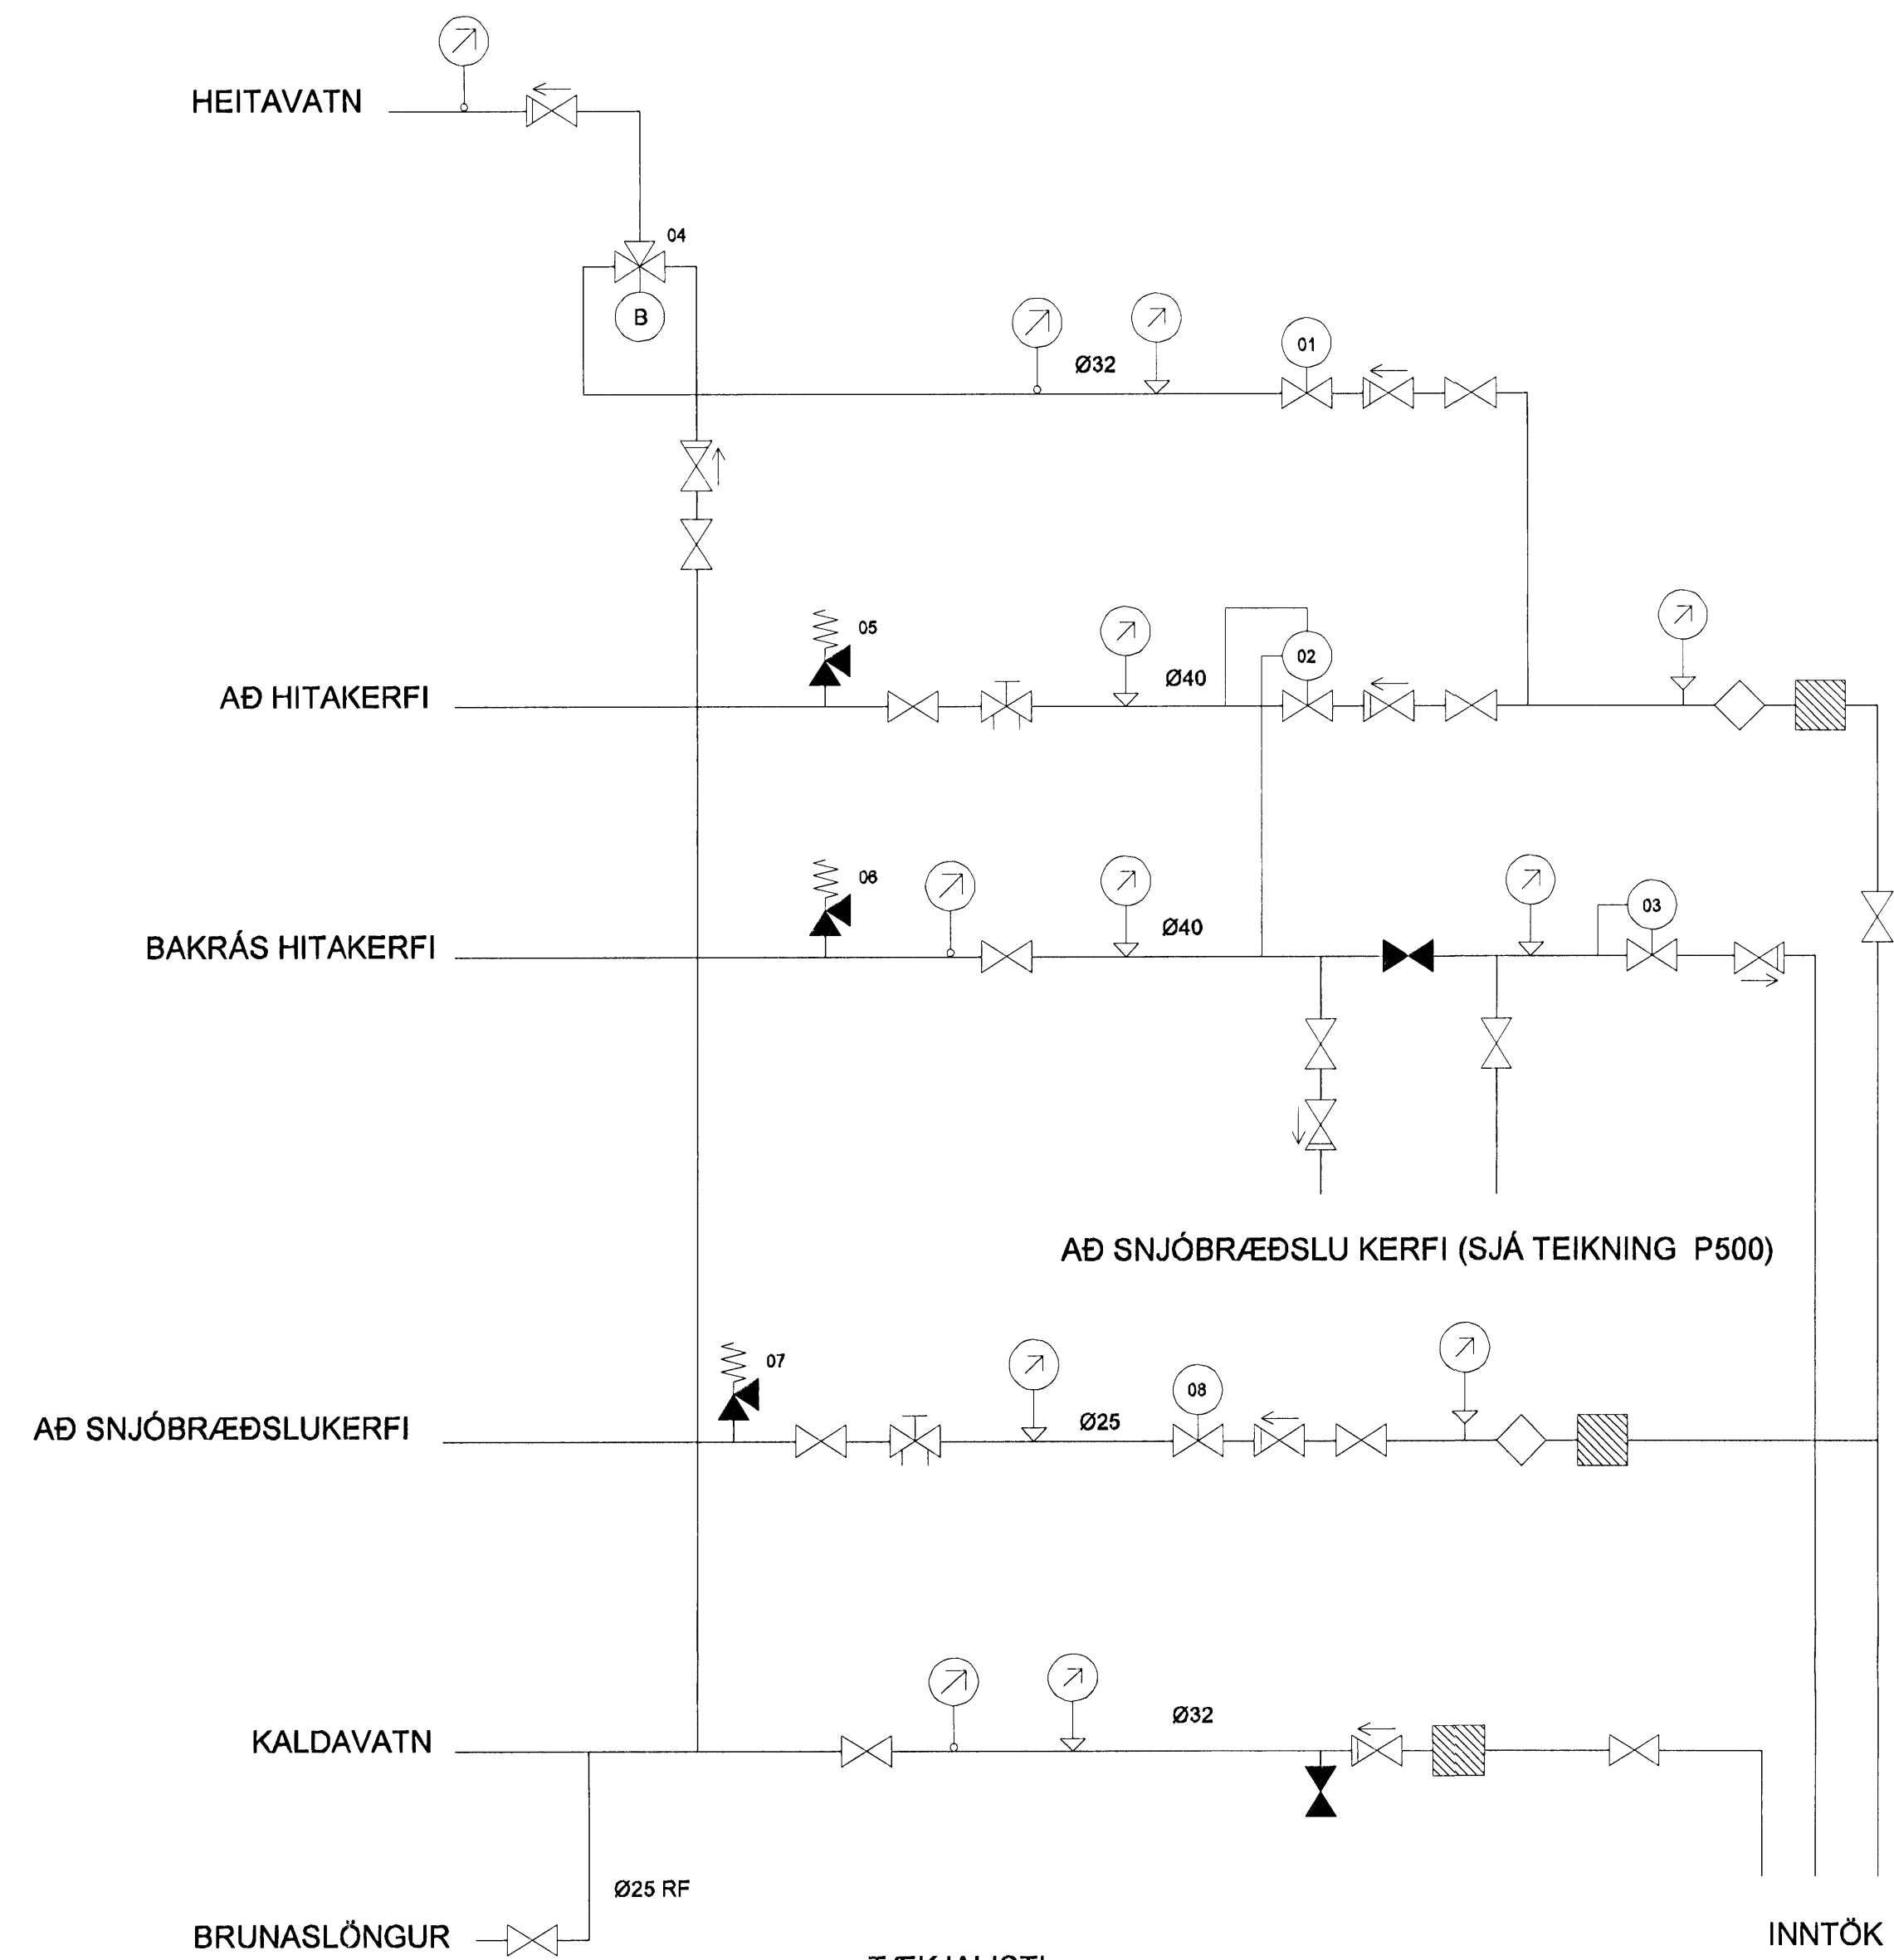

TÆKJALISTI

- 01. ÞRYSTIMINKARI - 1,5 l/s VID 2 BAR
- 02. ÞRYSTIMINKARI - Kv = 6,3 Ø 20
- 03. SLAUFULOKI - Kv = 6,3
- 04. UPPBLÖNDUNARLOKI - 1,5 l/s, 50 °C - 70 °C
- 05. ÖRYGGISLOKI Ø 20 - 6 BAR
- 06. ÖRYGGISLOKI Ø 20 - 6 BAR
- 07. ÖRYGGISLOKI Ø 20 - 6 BAR
- 08. ÞRYSTIMINKARI - Kv = 6,3 Ø 20

SKIPALÓN 10-14

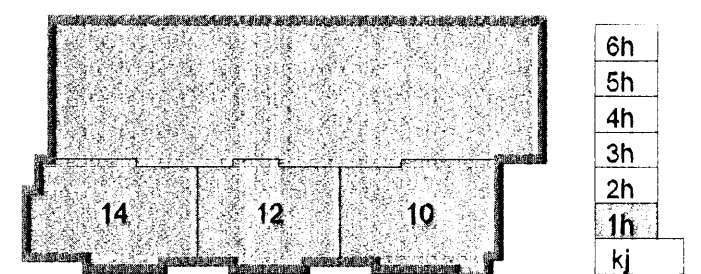

Útg. Dags. Skýring. Hannabryrtarnd



VERKFRÆÐISTOFA

ÞEJAHRAUN 20 · 220 HAFNARFJÖRÐUR · KENNI 710796-2809  
 vsb@vsb.is · Sími 585 8600 · Fax 585 8610 · www.vsb.is

Artun sérhönnuðar  
 Sveinn Áki Sverrisson Kt: 23085476009

Verkefni  
 SKIPALÓN 10-14  
 HAFNARFIRÐI

Verkefni  
 LAGNIR  
 Hú sveitugrind

Hannað JGR	Teiknað JGR	Yfirfarið SÁS	Kvæði 1:50	/ A1	Síða -
Dags. 11.09.2007	Verkefni 06730	Teikning P001	Utgáfa -		