




1 SNID 1:10

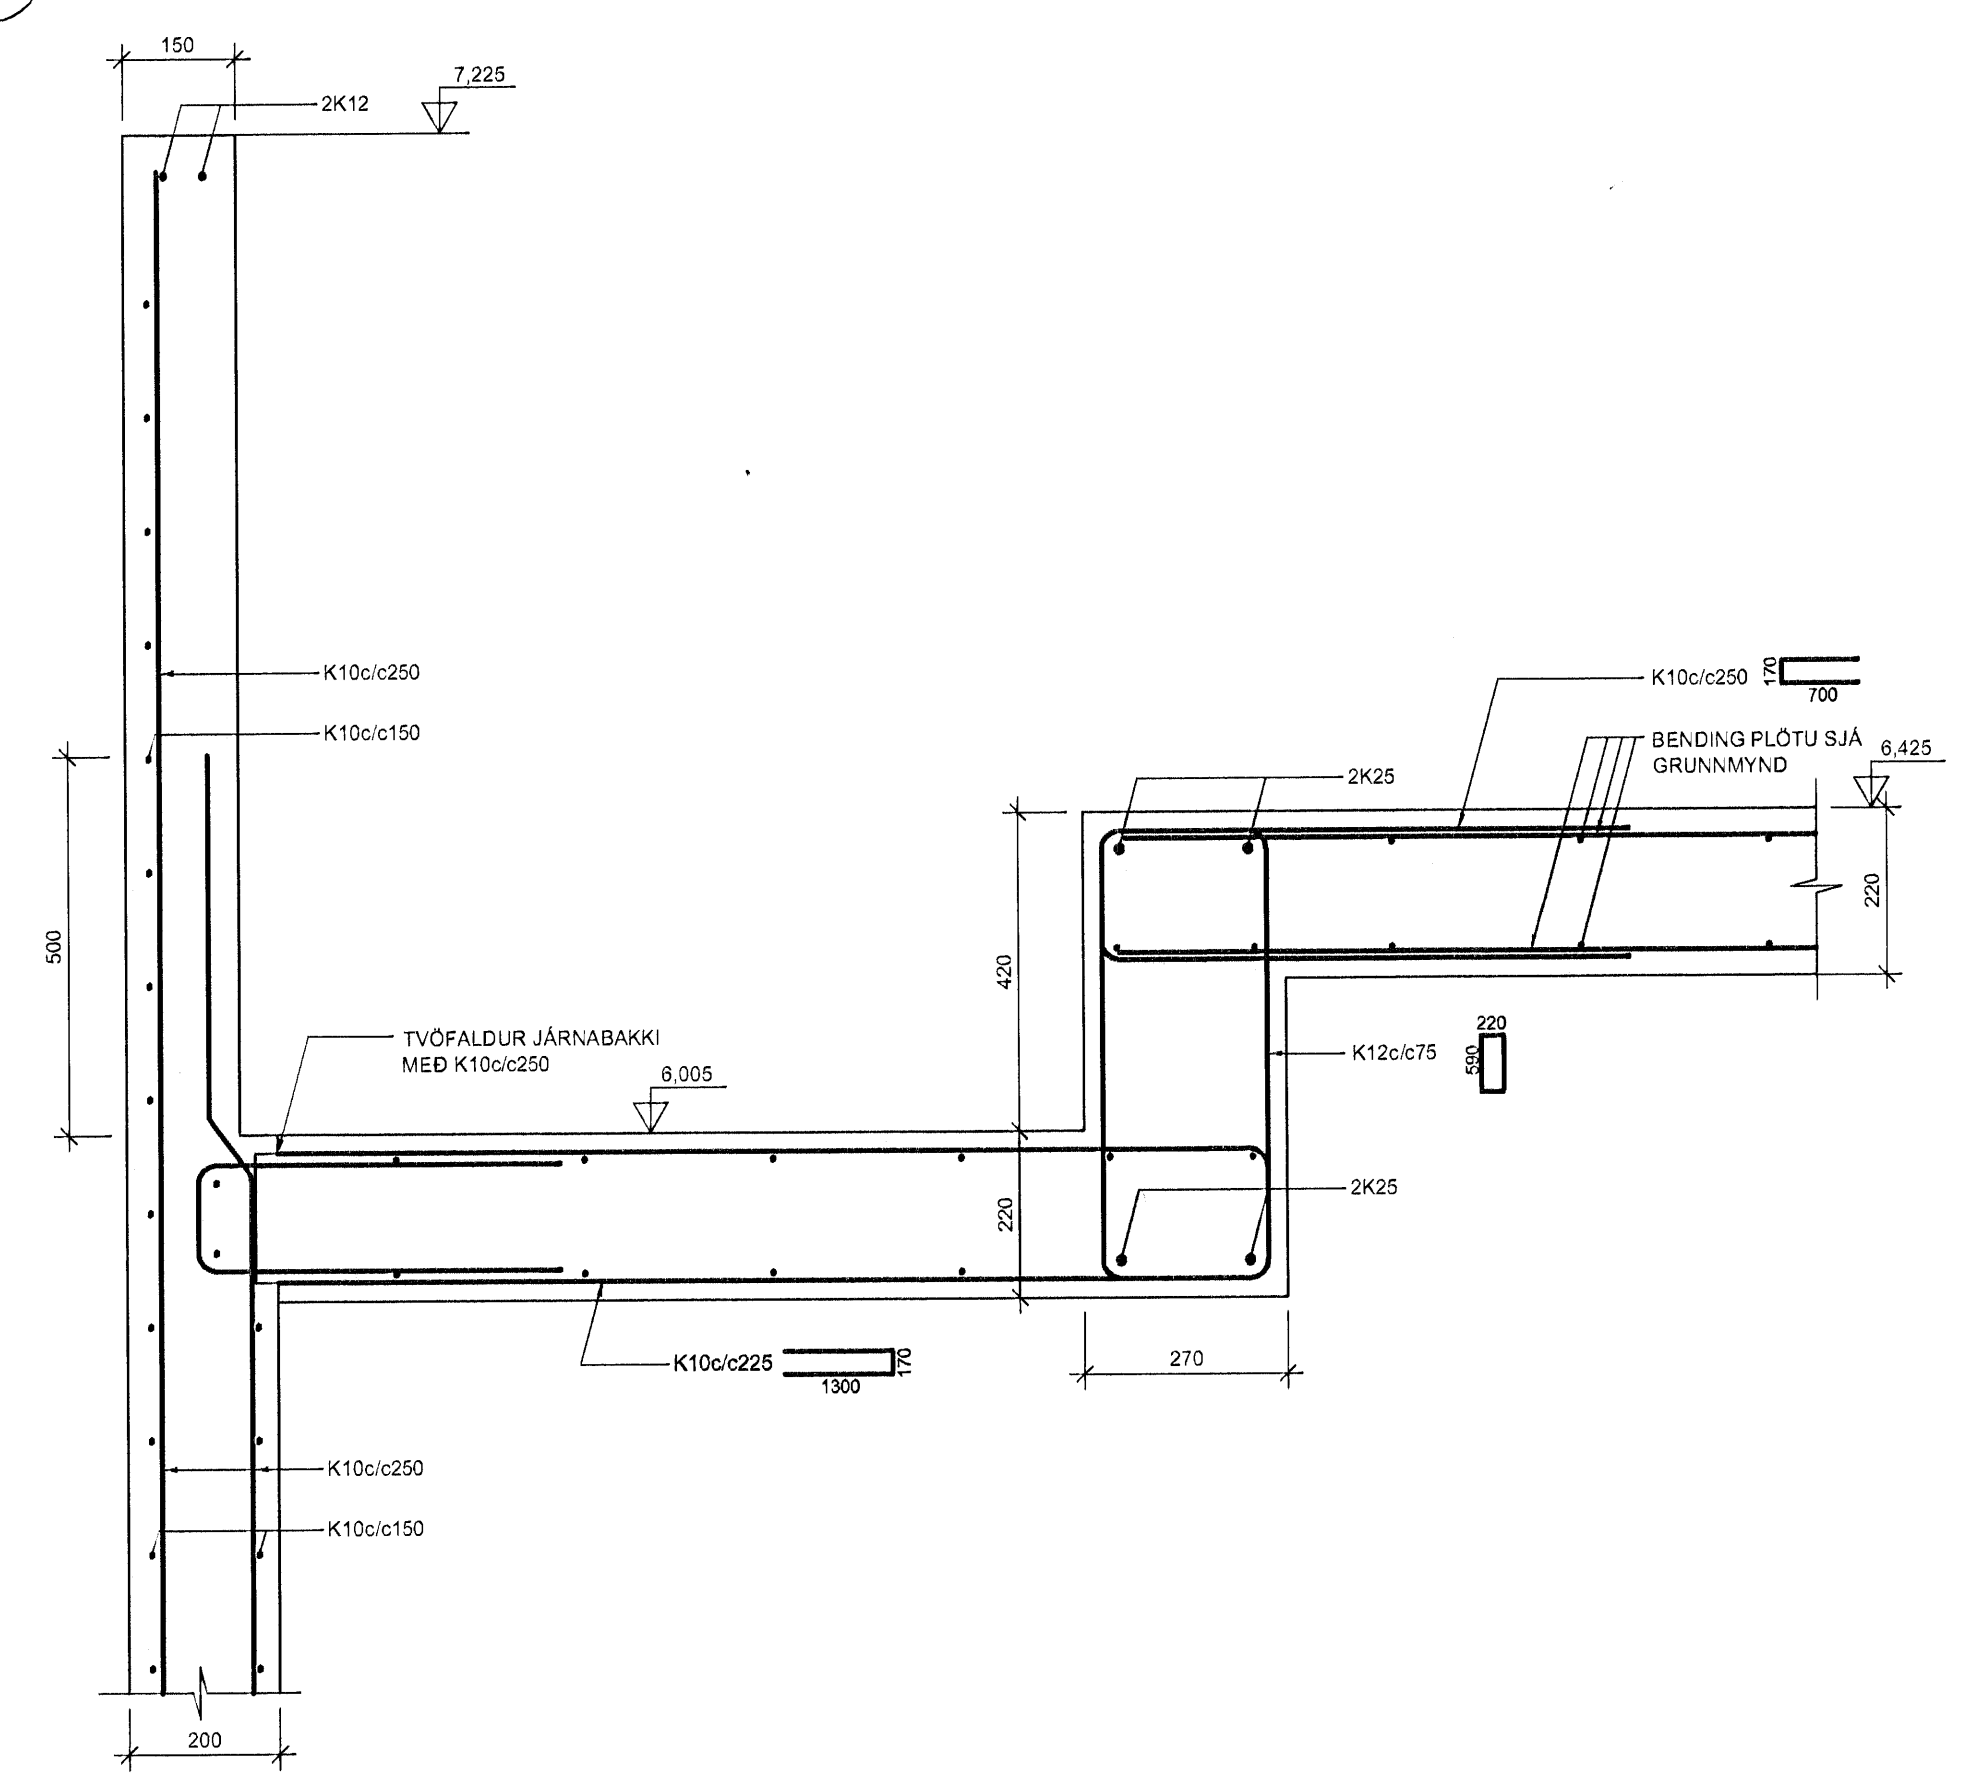


2 SNID 1:10

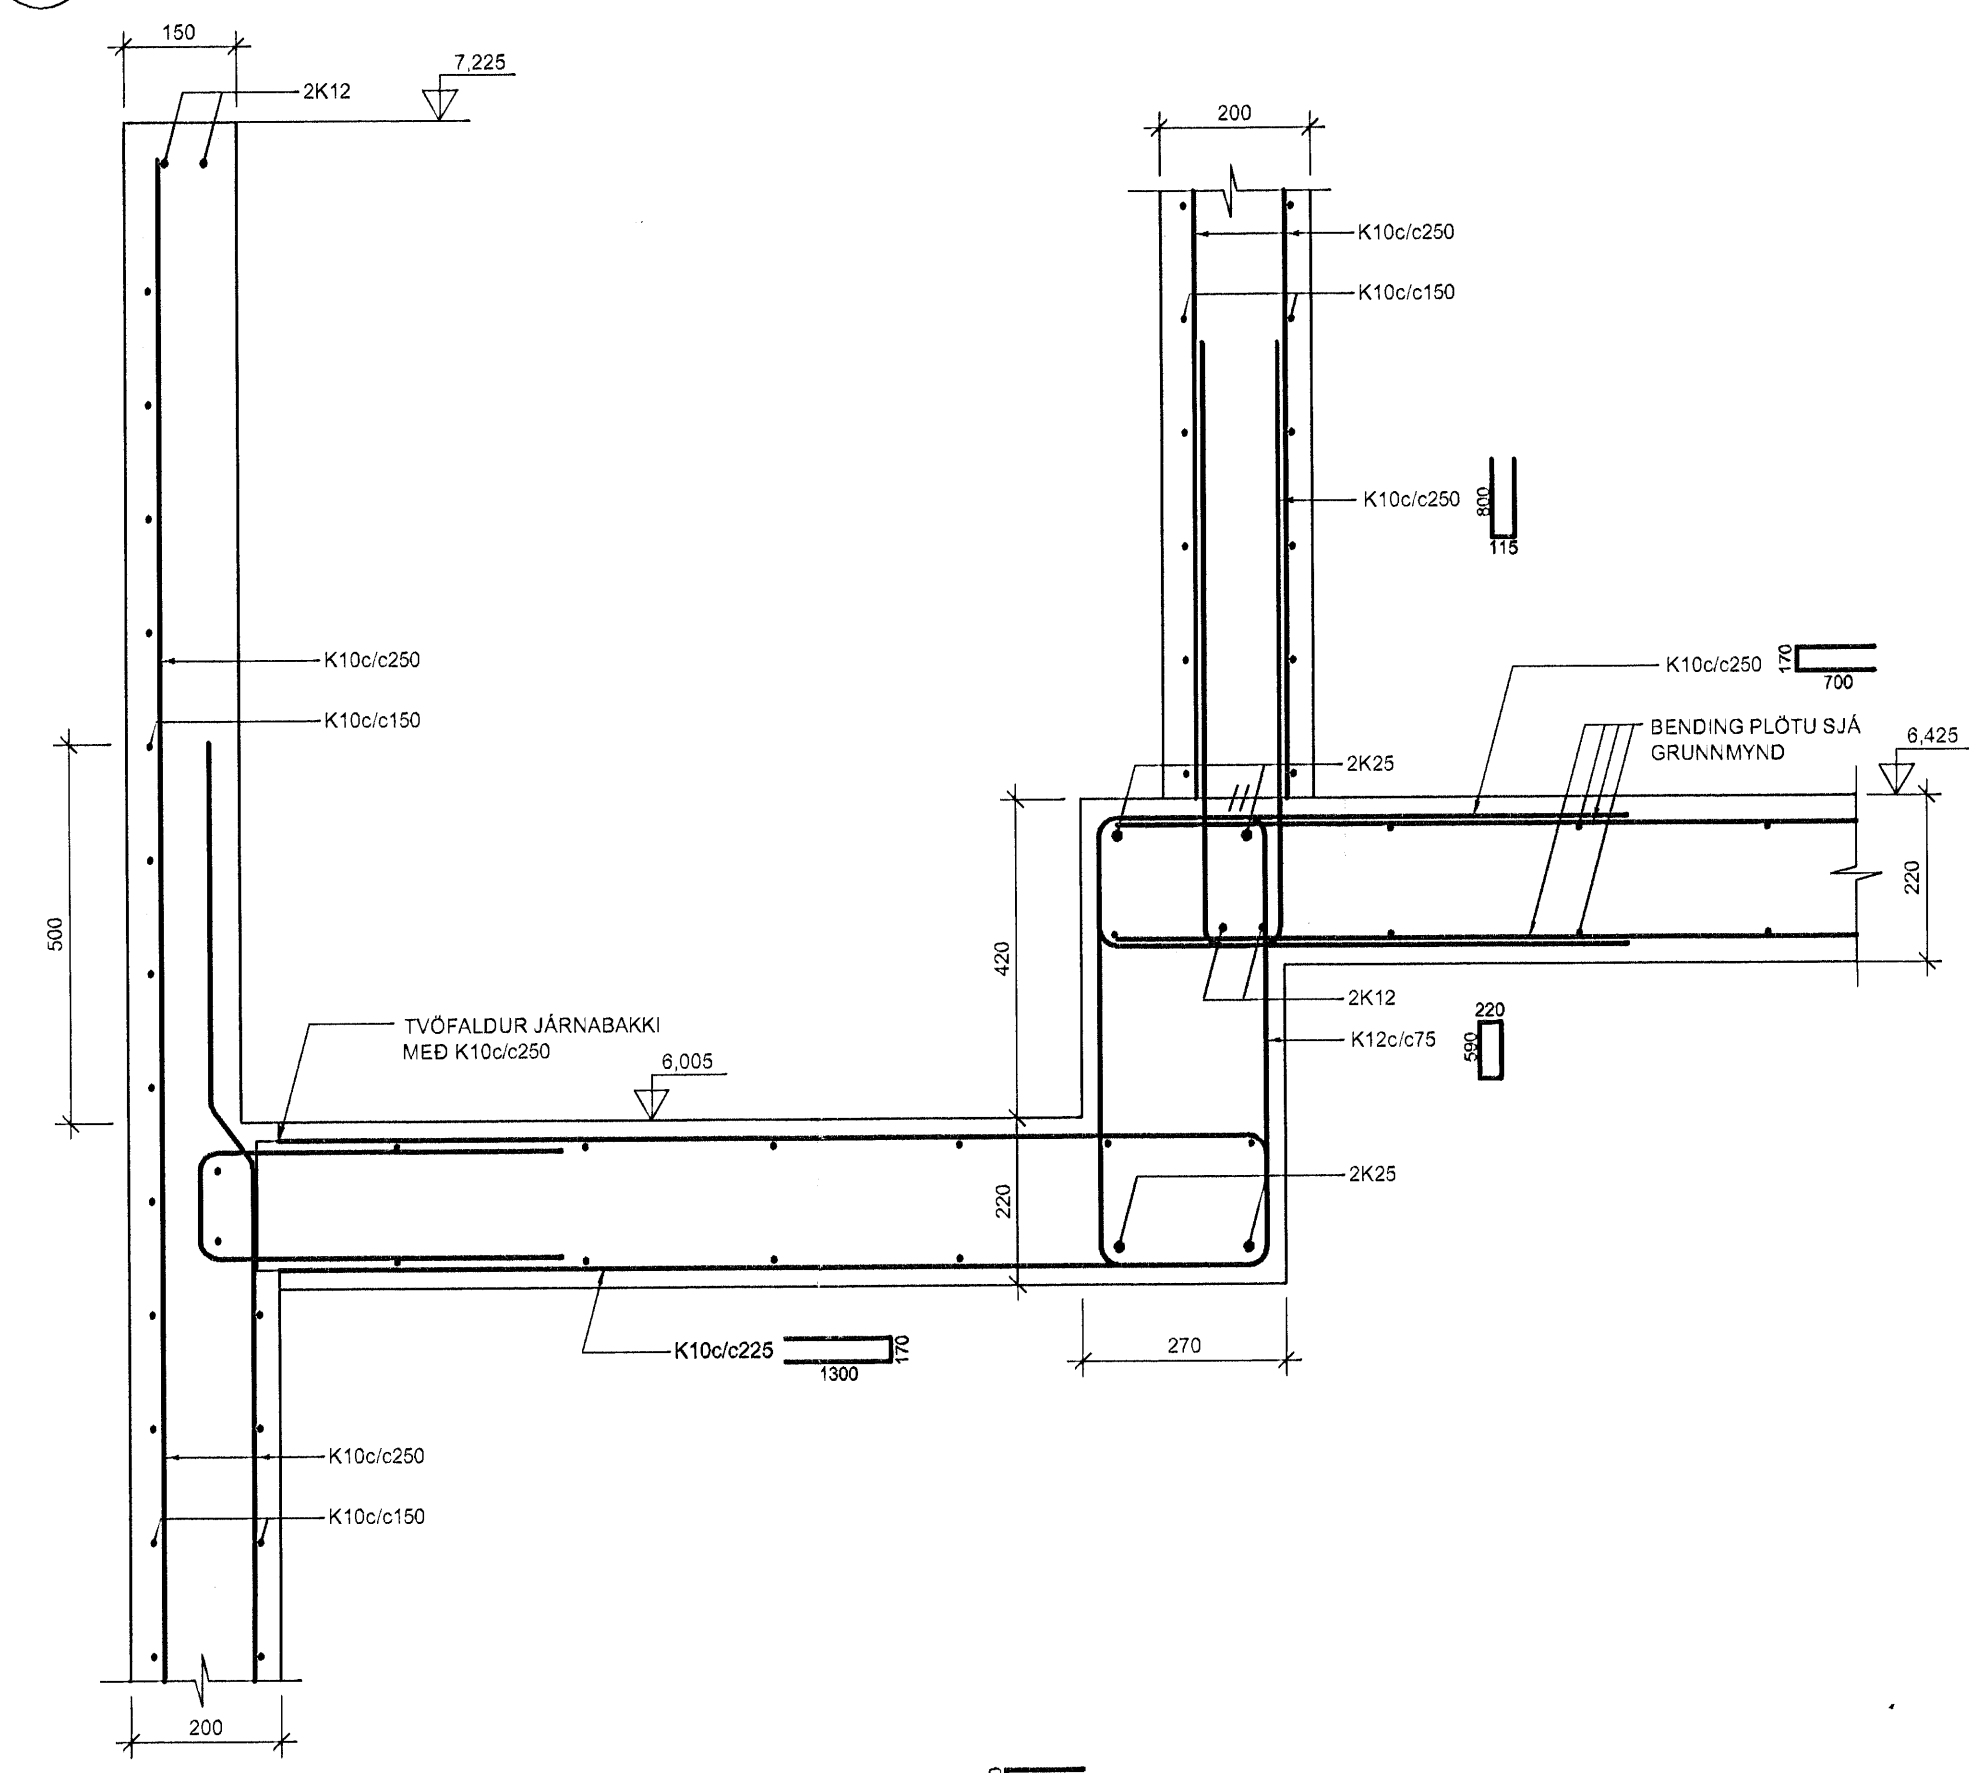


3 SNID 1:10

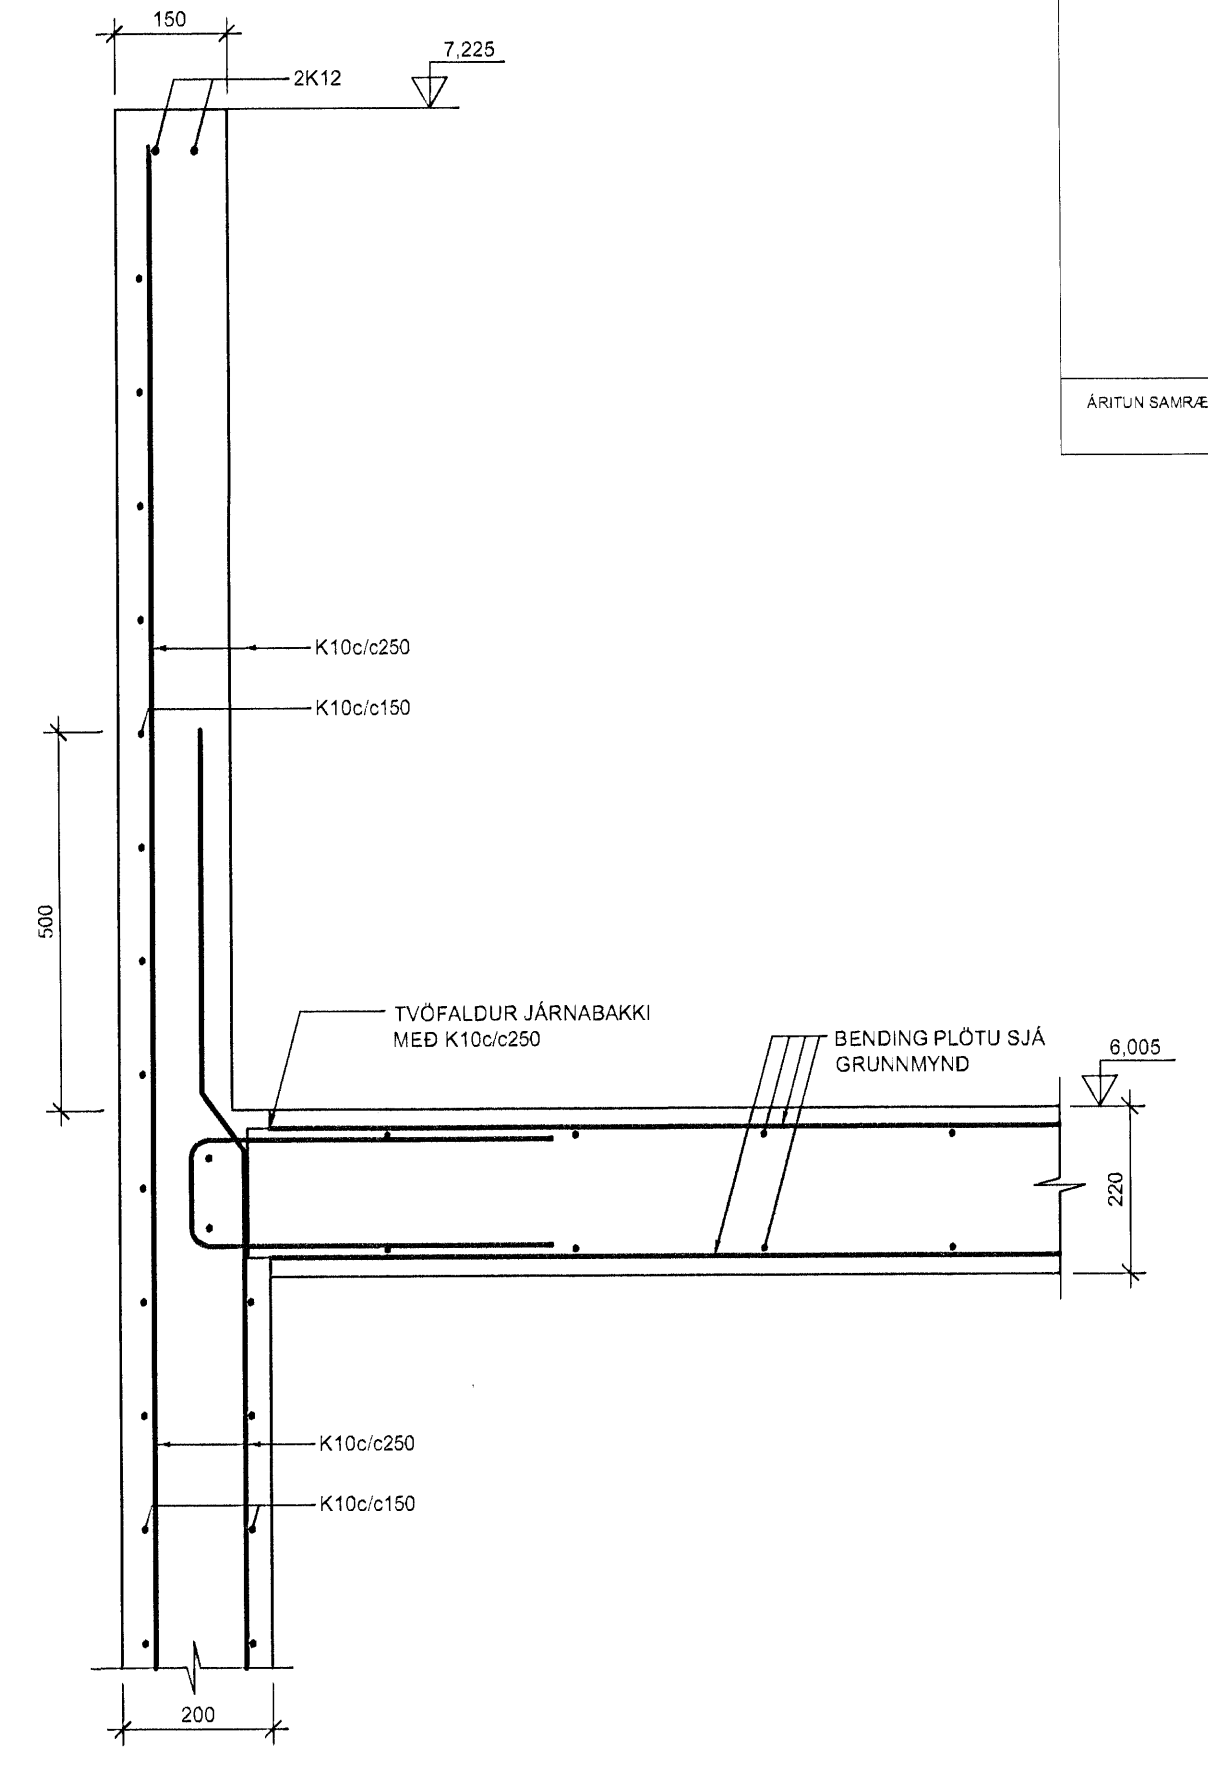


4 SNID 1:10

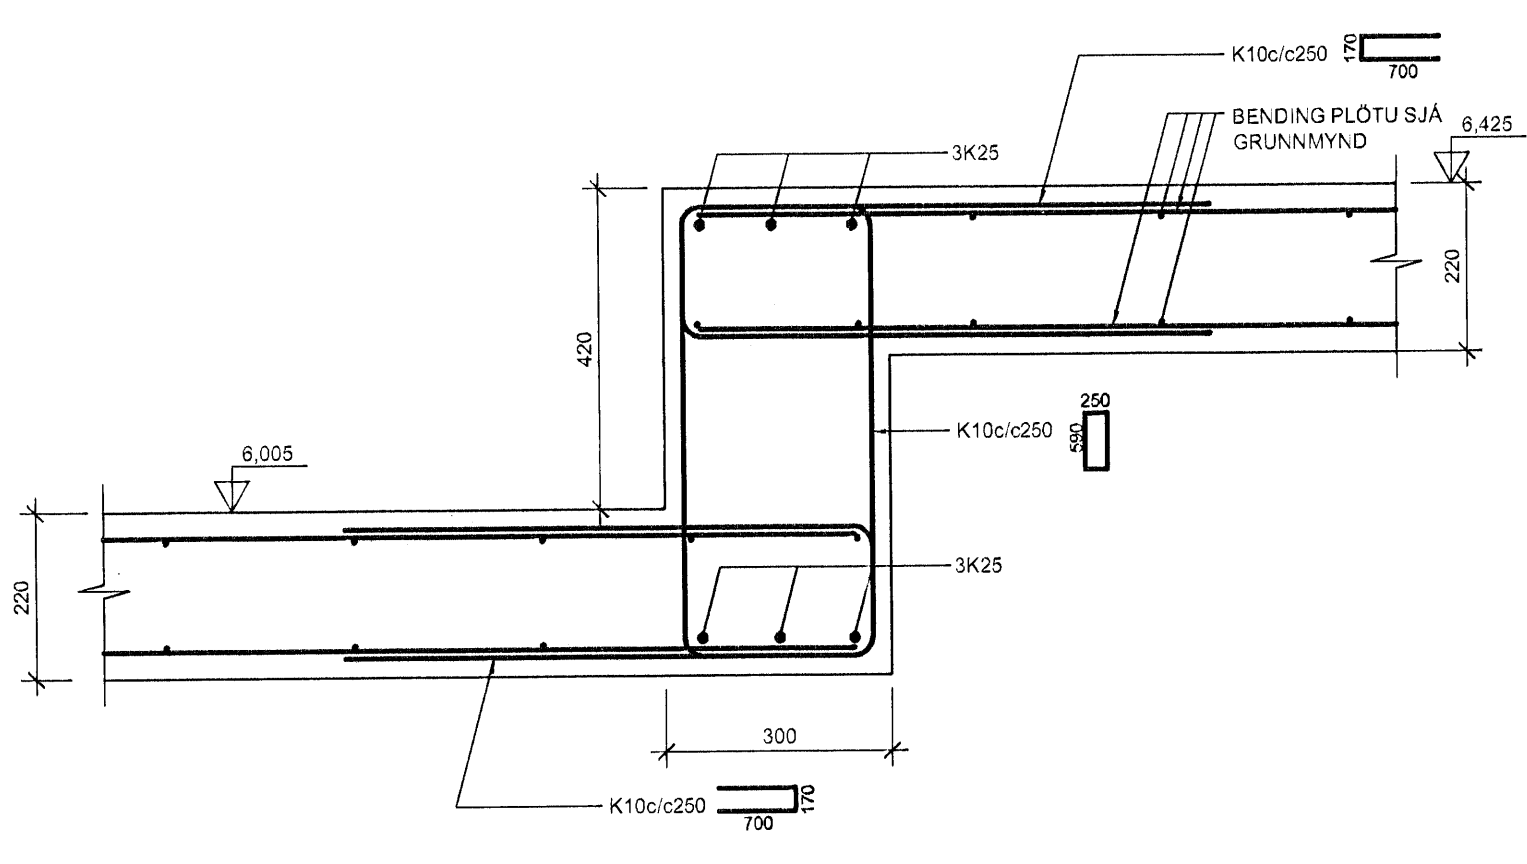


5 SNID 1:10

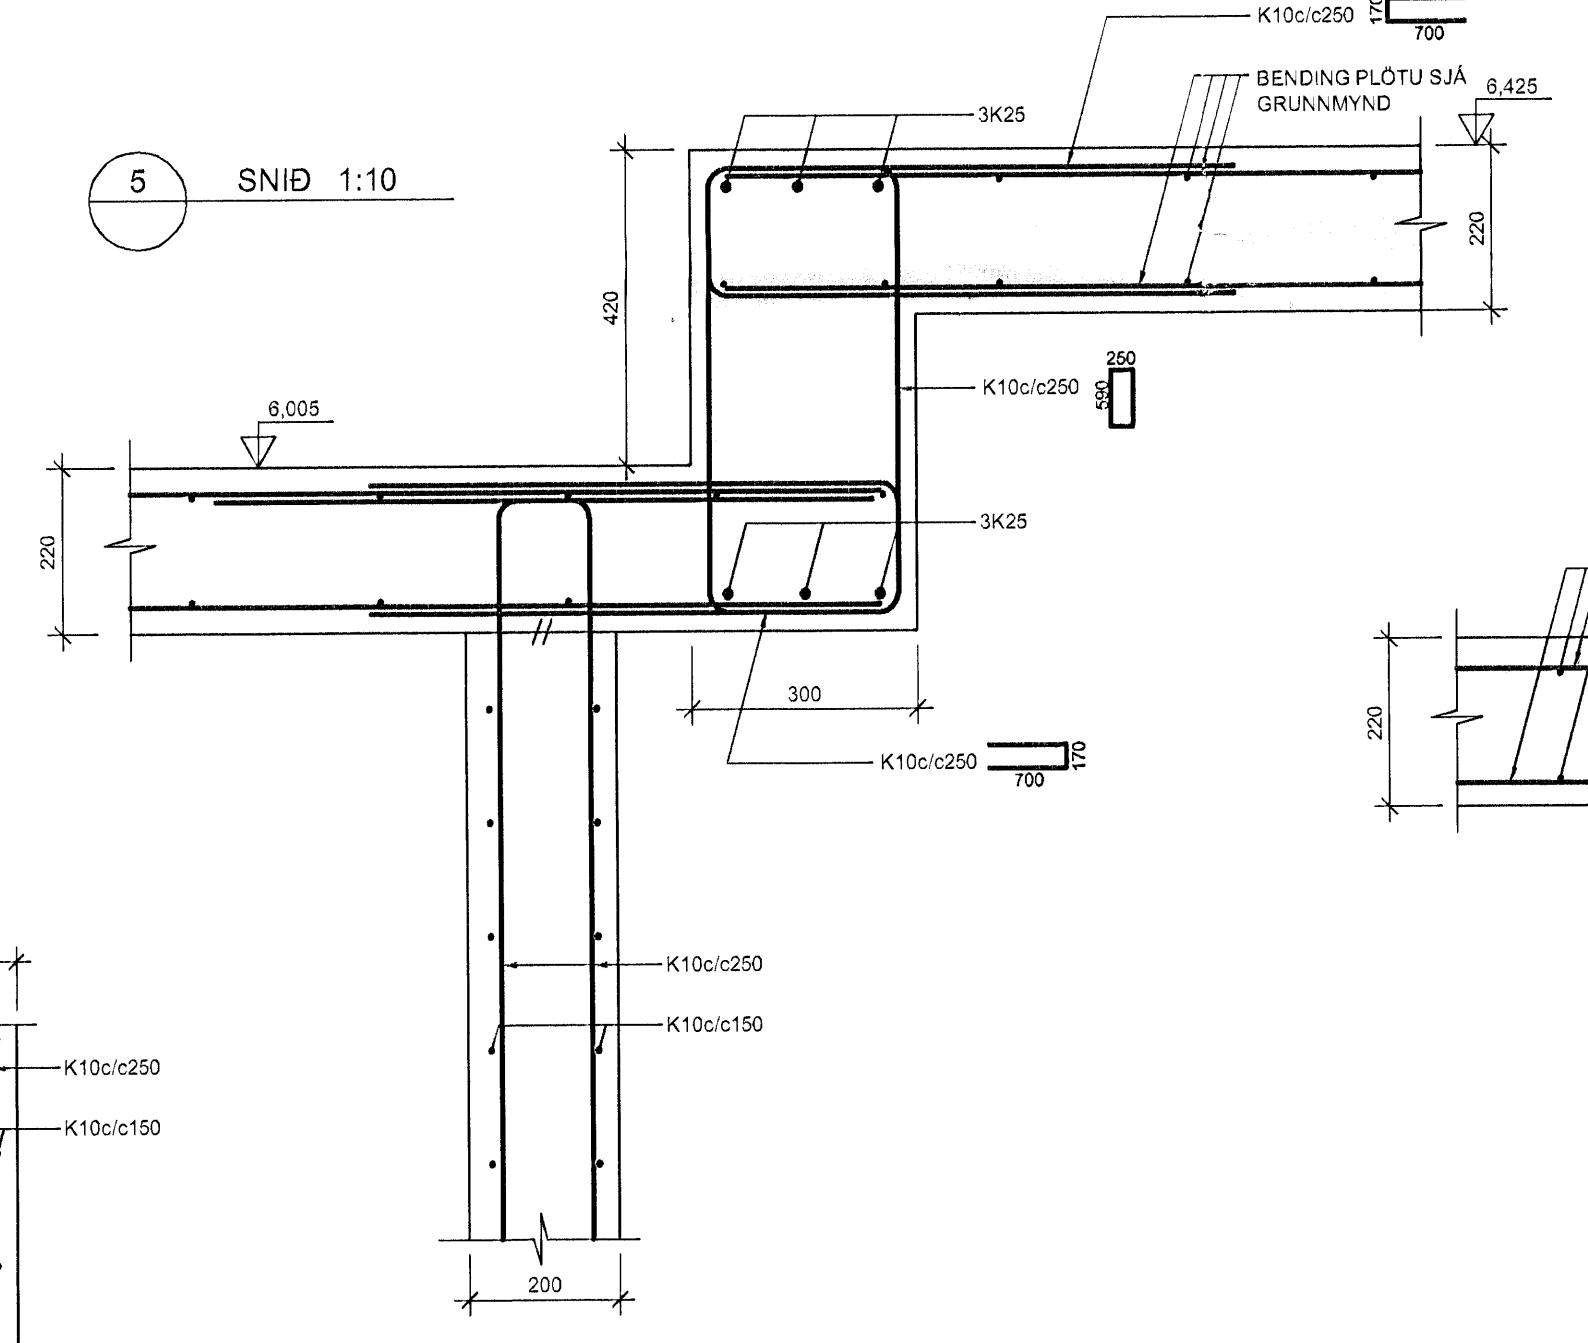

7 SNID 1:10

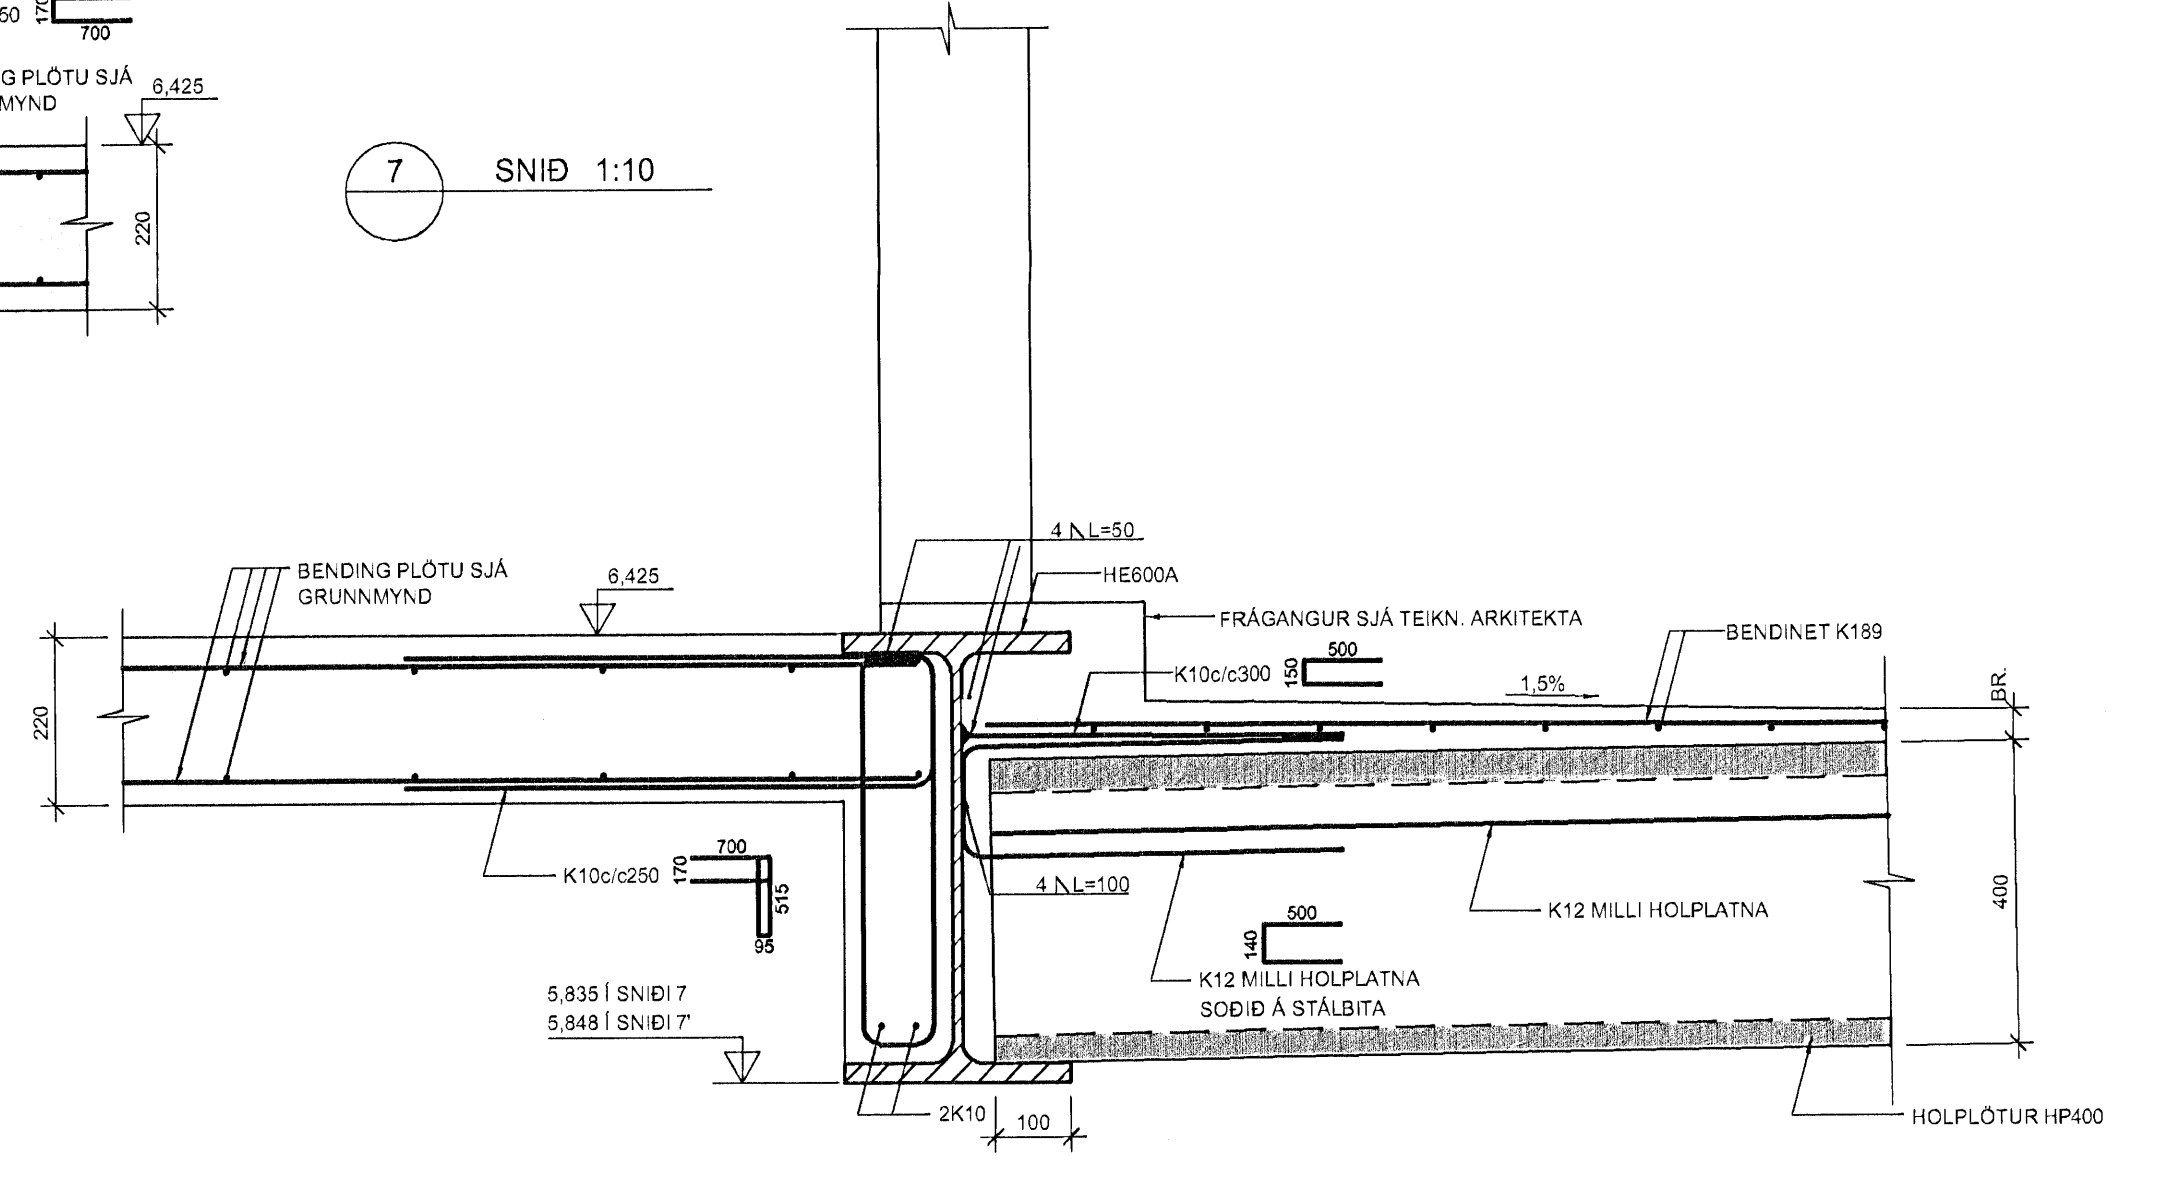

6 SNID 1:10

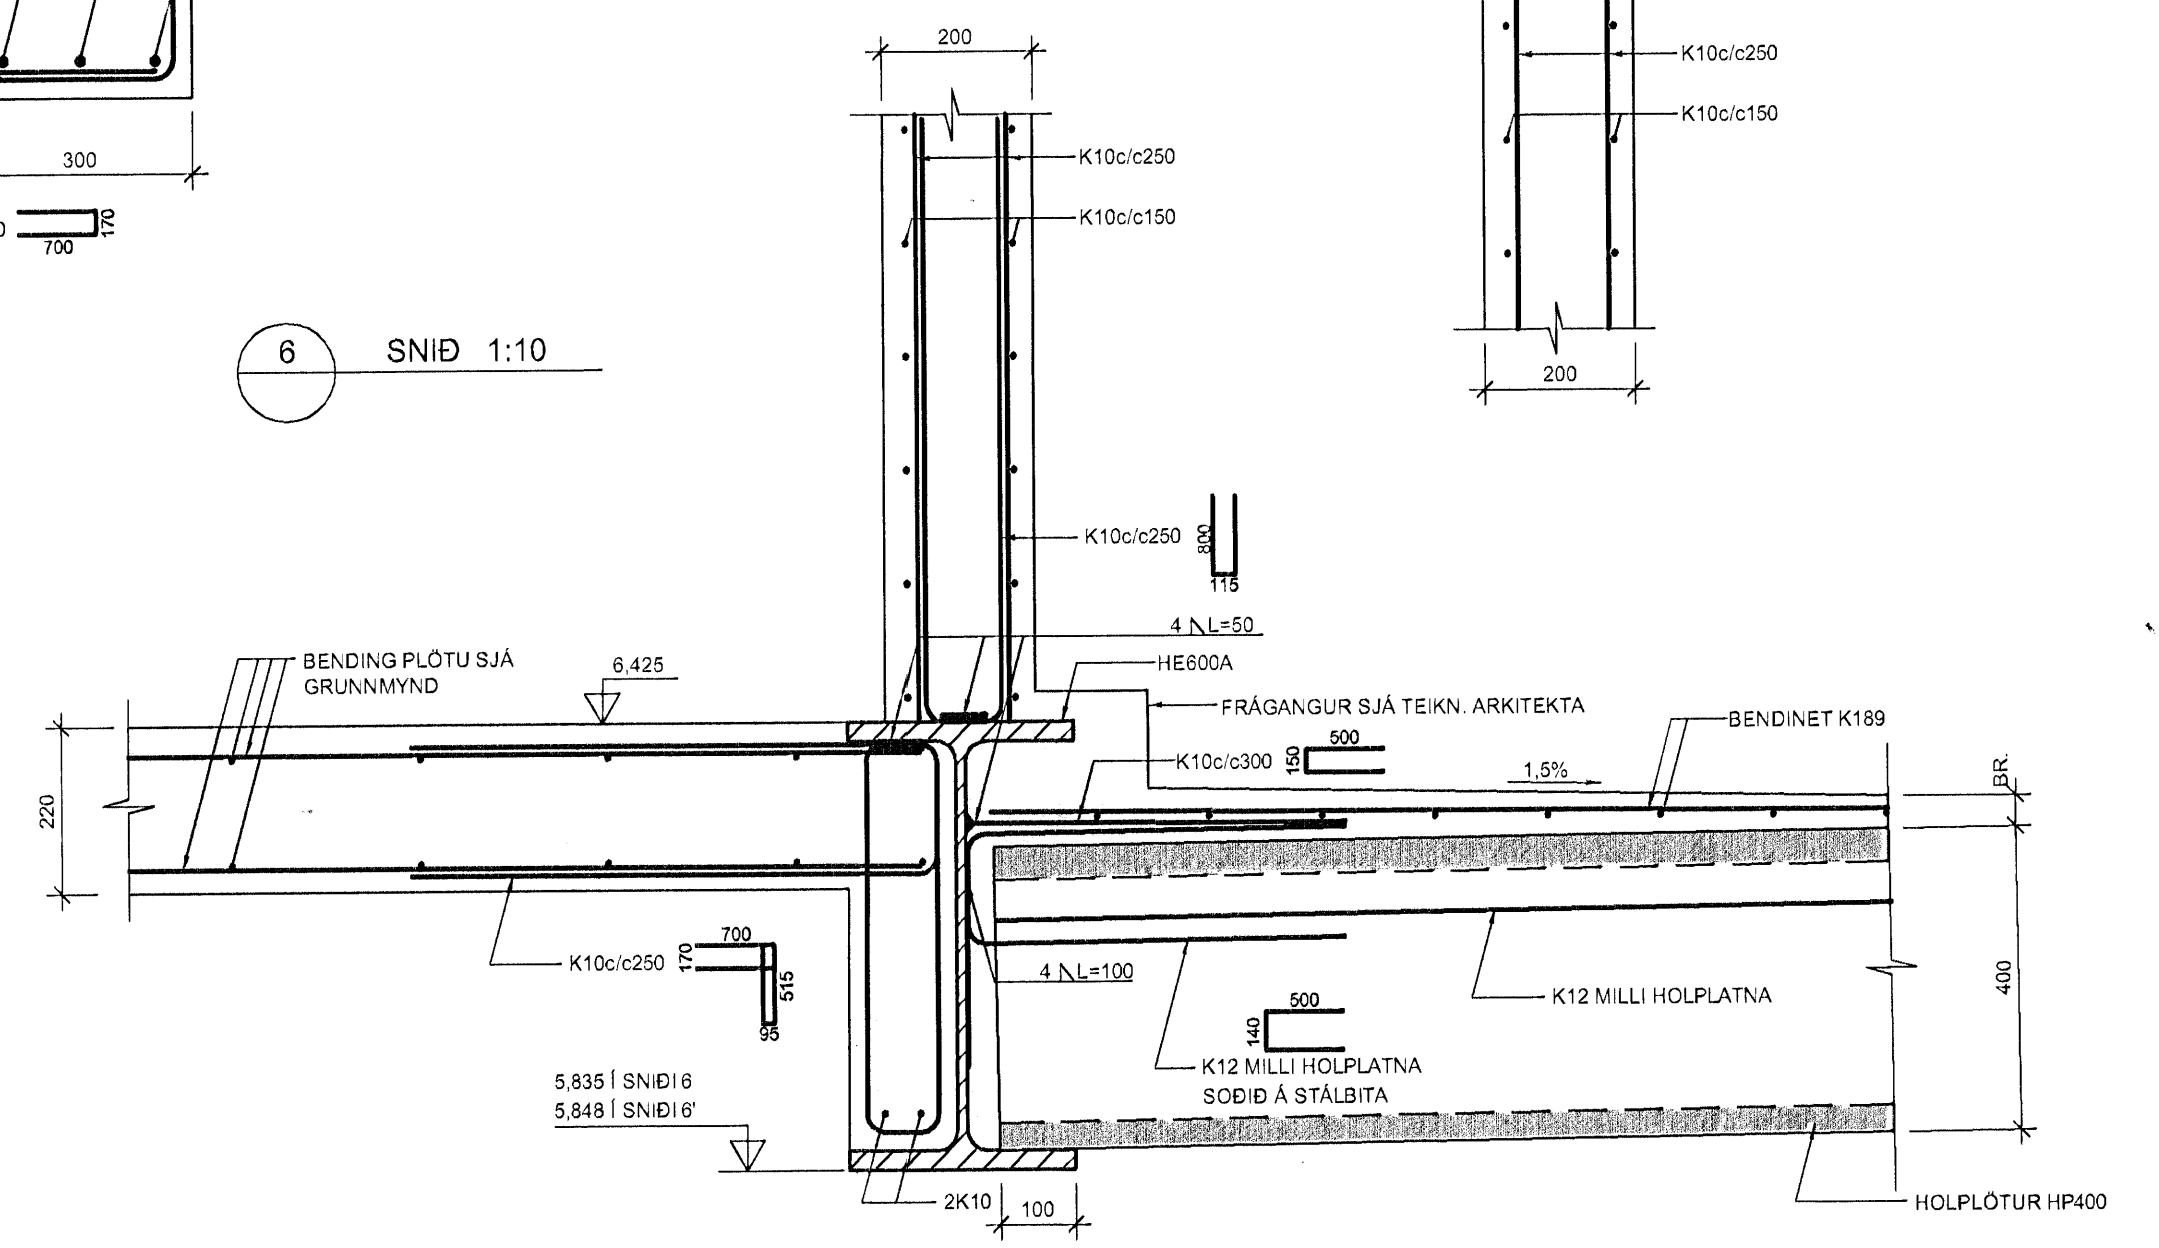


Samþykkt þann
24 JUNI 2008
Byggingarfulltrúinn í Hafnarfirði
f. h. Hrólfur S. Gunnlaugsson

DÁLMAR KRISTINN HÖBUSTI ARKITEKT
ARITUN SAUVEMINGARFRÖNNUNGAR
0904 2350

TILVÍSANIR:
ALMENNAR SKÝRINGAR SJÁ BL. NR. B(7-9)_001

A 12.04.08 KÓTAR, SNID 0/FL JB JB
BR. DAGS BREYTING REKN. TEKN.

NORÐURBAKKI 7-9
BURÐARVIRKI
YFIRBYGGING
SNID OG SÉRMYNDIR
MNV: 1:10
DAGS: 04.10.2008
HANNAÐ/TEKN: 90 GG
VERKNR: 05112

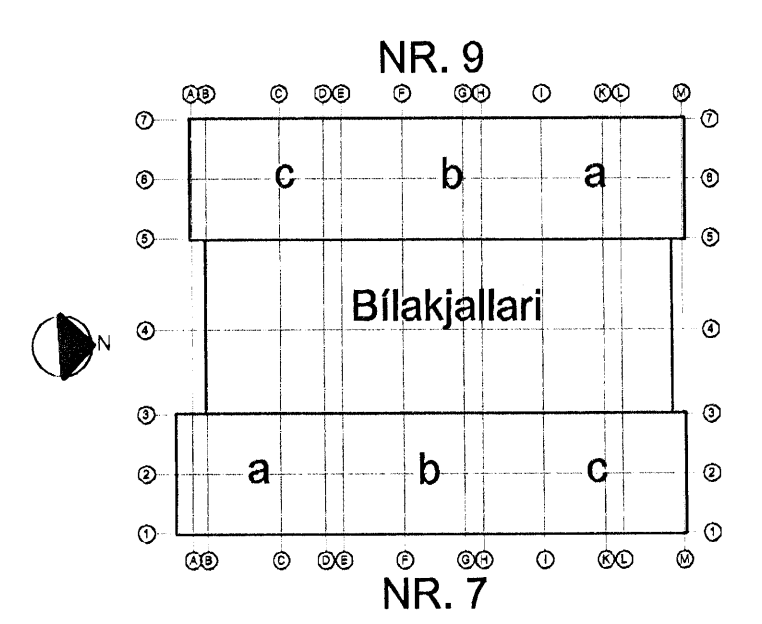

EYKT
YFIRFARÐ: JB
SAMÞYKKT: *Gunnar*
KENNITALA: 130557-4439
TEK.NR. B(7-9)_020 BR. A

Conis
VERKFRÆÐI RÁÐGJÓF
Kennitala: 520105-1400
Höfnarsýna 11, 201 Kópavogur
Sími: 873-3300
Vefbúg: www.conis.is